

CONTRACT DOCUMENTS

2025

PARKSIDE DRIVE STORM SEWER/DITCH PROJECT SYCAMORE, ILLINOIS

June 27, 2025

**MUNICIPAL ENGINEERING CORPORATION
SYCAMORE, ILLINOIS**

**ADVERTISEMENT FOR BIDS
PARKSIDE DRIVE STORM SEWER/DITCH PROJECT
SYCAMORE, ILLINOIS**

Sealed proposals will be received by the City of Sycamore on the 16th day of July, 2025 up to the hour of 10:00 A.M. at the City Clerk's office at 308 West State Street, Sycamore, IL 60178 for certain storm sewer and ditch improvements in the Parkside Drive area of Sycamore, Illinois.

Plans, specifications and proposal forms are available from the City of Sycamore via electronic download, only, at <https://cityofsycamore.com/bids/> at no charge. The sealed proposals received will be read at 10:00 A.M. on July 16, 2025 at the Sycamore Center, 308 West State Street in Sycamore.

The City reserves the right to reject any or all proposals and to waive or not to waive any informalities therein.

By Order of the City of Sycamore, Illinois
Mary Kalk, City Clerk
Dated this 27th day of June, 2025

**INSTRUCTIONS TO BIDDERS
PARKSIDE DRIVE STORM SEWER/DITCH PROJECT
SYCAMORE, ILLINOIS**

1. Sealed proposals will be received by the City of Sycamore herein also referred to as "Owner" on the 16th day of July, 2025 up to the hour of 10:00 A.M. for certain storm sewer and ditch improvements in the Parkside Drive area of Sycamore, Illinois, in accordance with the Instructions to Bidders, Proposal, Plans, Specifications, Bonds and Contract for said work. All proposals must be delivered to the Sycamore Center at 308 West State Street in Sycamore, Illinois, not later than the date and time herein specified.
2. All proposals must be submitted upon the blank forms furnished by the Owner. Proposals that contain any omissions, erasures or alterations or that contain additions or omissions or items not called for in the Contract or Specifications or contain irregularities of any kind, may be rejected as informal.
3. All signatures shall be in handwriting and no proposal will be considered unless properly signed by the bidder or his or its legally authorized agent or representative with addresses given in the correct spaces provided in the proposal and in accordance with the directions set forth opposite of said spaces.
4. When a corporation submits a proposal, its agent must present legal evidence that he has lawful authority to sign said proposal and that the corporation has legal existence. In the event that any corporation organized and doing business under the law of any foreign state is the successful bidder, such corporation must present evidence, before any contract is executed, that it is authorized to do business in the State of Illinois.
5. Each proposal shall be placed in a sealed envelope addressed to Mary Kalk City Clerk, City of Sycamore, which said envelope shall be endorsed as follows: "Proposal of (name of bidder) for "Parkside Drive Storm Sewer/Ditch Project in Sycamore, Illinois."
6. Each bidder shall deposit with this proposal a Proposal Guarantee consisting of a Certified or Cashier's Check, Bank Money Order, or Bid Bond in an amount of not less than 5% of the total amount of bid as a guarantee that in case the bidder's proposal is accepted, the bidder shall, within ten days after the date of such acceptance and notification thereof, deliver to the Owner a contract signed and executed by the contractor
7. No bidder may withdraw his, their, or its bid after the same is submitted to and received by the Clerk.
8. The Owner reserves the right to reject any or all bids and to waive or not to waive any informalities therein and to select the bid which is in the best interest of the City of Sycamore.
9. The City of Sycamore's local bidder preference policy is not applicable for this project however a responsible bidder policy is applicable, a copy of which are included in these contract documents following the Special Provisions.

**PROPOSAL
PARKSIDE DRIVE STORM SEWER/DITCH PROJECT
SYCAMORE, ILLINOIS**

Mayor and City Council
City of Sycamore, Illinois

The undersigned does hereby state that he has examined the Advertisement, Instructions to Bidders, Plans and Specifications, Special Provisions, Bonds, Contract and all of the other documents pertaining to the project and the location of the site of the project covered by this Proposal and has fully informed himself of the work to be done and of the conditions under which it must be carried out.

The undersigned does hereby propose to furnish all labor, materials, equipment, service, apparatus and appliances and to do all work and pay all costs and expenses connected therewith required for this project in accordance with the documents in the foregoing paragraph for the prices listed in the **Schedule of Prices** contained herein.

Each pay item shall have a unit price and a total price. If no total price is shown or if there is a discrepancy between the product of the unit price multiplied by the quantity, the unit price shall govern. If a unit price is omitted, the total price will be divided by the quantity in order to establish a unit price.

Accompanying this proposal is a proposal guarantee in the amount of not less than 5% of the total amount of bid which is hereby tendered in accordance with the requirements of the Instructions to Bidders and the Specifications.

In the event that this proposal is accepted and an award of Contract is made to the undersigned bidder, the undersigned does hereby covenant and agree to deliver to the Owner the signed and executed Contract as specified in the Instructions to Bidders and the Specifications.

The Undersigned further agrees that after the execution and acceptance of the Contract that work will progress in a diligent and continuous manner as to insure final completion to the Owner of the entire work under this Contract in accordance with the provisions of the Contract Documents.

Witness Our Hand(s) and Seal this _____ day of _____, 2025.

If an individual, sign and give address

If a partnership, sign all individual names
And give address of each partner.

If a corporation, officers duly authorized
should sign & attach corporate seal.

By: _____
Name Title

Attest: _____
Name Title

PARKSIDE DRIVE STORM SEWER/DITCH PROJECT

SCHEDULE OF PRICES

PAY ITEM	UNIT OF MEASURE	QUANTITY	UNIT PRICE	TOTAL
TREE REMOVAL (6 TO 15 UNITS DIAMETER)	UNIT	4		
TREE REMOVAL (OVER 15 UNITS DIAMETER)	UNIT	47		
GRANULAR BEDDING & BACKFILL MATL. SPL.	TON	838		
GRADING AND SHAPING DITCHES	FOOT	305		
SEEDING (COMPLETE)	L SUM	1		
EXPLORATORY EXCAVATION	CU YD	20		
TEMPORARY EROSION CONTROL SYSTEM	L SUM	1		
PRECAST BLOCK EROSION CONTROL MAT	SQ FT	6,190		
PCC SIDEWALK 6 INCH SPECIAL	SQ FT	150		
SIDEWALK REMOVAL	SQ FT	150		
SLOPE WALL REMOVAL	SQ YD	31		
CLASS D PATCHES, TYPE II, 3 ½ INCH	SQ YD	9		
PRECAST R.C. FLARED END SECTION, 30"	EACH	1		
GRATING FOR FLARED END SECTION, 30"	EACH	1		
STORM SEWERS, RCP CLASS 2 (RUB. GASKET), 30"	FOOT	228		
STORM SEWERS, RCP CLASS 4 (RUB. GASKET), 30"	FOOT	689		
MANHOLES, TYPE A, 5' DIA., SPL. FRAME, CL LID	EACH	5		
CATCH BASINS, 6' DIA., SPL. FRAME, CL LID	EACH	1		
PRECAST R.C. SEDIMENT BASIN, 4' X 9' X 2.50' DEEP	EACH	1		
CONCRETE HEADWALL/WINGWALL STRUCTURE	EACH	1		
PAVED CONCRETE DITCH SPECIAL	SQ YD	228		
PIPE CULVERT TO BE CLEANED, 68" X 106"	FOOT	95		
STORM SEWER TO BE CLEANED, 36"	FOOT	170		
STORM SEWER TO BE CLEANED, 42"	FOOT	25		
TRAFFIC CONTROL AND PROTECTION	L SUM	1		

TOTAL \$ _____



Check Sheet for Recurring Special Provisions

Local Public Agency

County

Section Number

City of Sycamore

DeKalb

25-00090-00-PV

☐ Check this box for lettings prior to 01/01/2025

The Following Recurring Special Provisions Indicated By An "X" Are Applicable To This Contract And Are Included By Reference:

Recurring Special Provisions

<u>Check Sheet #</u>		<u>Page No.</u>
1	☐ Additional State Requirements for Federal-Aid Construction Contracts	79
2	☐ Subletting of Contracts (Federal-Aid Contracts)	82
3	☐ EEO	83
4	☐ Specific EEO Responsibilities Non Federal-Aid Contracts	93
5	☐ Required Provisions - State Contracts	98
6	☐ Asbestos Bearing Pad Removal	104
7	☐ Asbestos Waterproofing Membrane and Asbestos HMA Surface Removal	105
8	☐ Temporary Stream Crossings and In-Stream Work Pads	106
9	☐ Construction Layout Stakes	107
10	☐ Use of Geotextile Fabric for Railroad Crossing	110
11	☐ Subsealing of Concrete Pavements	112
12	☐ Hot-Mix Asphalt Surface Correction	116
13	☐ Pavement and Shoulder Resurfacing	118
14	☐ Patching with Hot-Mix Asphalt Overlay Removal	119
15	☐ Polymer Concrete	121
16	☐ Reserved	123
17	☐ Bicycle Racks	124
18	☐ Temporary Portable Bridge Traffic Signals	126
19	☐ Nighttime Inspection of Roadway Lighting	128
20	☐ English Substitution of Metric Bolts	129
21	☐ Calcium Chloride Accelerator for Portland Cement Concrete	130
22	☐ Quality Control of Concrete Mixtures at the Plant	131
23	☐ Quality Control/Quality Assurance of Concrete Mixtures	139
24	☐ Reserved	155
25	☐ Reserved	156
26	☐ Temporary Raised Pavement Markers	157
27	☐ Restoring Bridge Approach Pavements Using High-Density Foam	158
28	☐ Portland Cement Concrete Inlay or Overlay	161
29	☐ Portland Cement Concrete Partial Depth Hot-Mix Asphalt Patching	165
30	☐ Longitudinal Joint and Crack Patching	168
31	☐ Concrete Mix Design - Department Provided	170
32	☐ Station Numbers in Pavements or Overlays	171

Local Public Agency	County	Section Number
City of Sycamore	DeKalb	25-00090-00-PV

The Following Local Roads And Streets Recurring Special Provisions Indicated By An "X" Are Applicable To This Contract And Are Included By Reference:

Local Roads And Streets Recurring Special Provisions

<u>Check Sheet #</u>		<u>Page No.</u>
LRS 1	Reserved	173
LRS 2	☐ Furnished Excavation	174
LRS 3	☒ Work Zone Traffic Control Surveillance	175
LRS 4	☒ Flaggers in Work Zones	176
LRS 5	☒ Contract Claims	177
LRS 6	☒ Bidding Requirements and Conditions for Contract Proposals	178
LRS 7	☐ Bidding Requirements and Conditions for Material Proposals	184
LRS 8	Reserved	190
LRS 9	☐ Bituminous Surface Treatments	191
LRS 10	Reserved	195
LRS 11	☒ Employment Practices	196
LRS 12	☒ Wages of Employees on Public Works	198
LRS 13	☒ Selection of Labor	200
LRS 14	☐ Paving Brick and Concrete Paver Pavements and Sidewalks	201
LRS 15	☒ Partial Payments	204
LRS 16	☐ Protests on Local Lettings	205
LRS 17	☒ Substance Abuse Prevention Program	206
LRS 18	☐ Multigrade Cold Mix Asphalt	207
LRS 19	☐ Reflective Crack Control Treatment	208



Local Public Agency

City of Sycamore

County

DeKalb

Section Number

The following Special Provision supplement the "Standard Specifications for Road and Bridge Construction", adopted

January 1, 2022

, the latest edition of the "Manual on Uniform Traffic Control Devices for Streets and Highways", and the "Manual of Test Procedures of Materials" in effect on the date of invitation of bids, and the Supplemental Specification and Recurring Special Provisions indicated on the Check Sheet included here in which apply to and govern the construction of the above named section, and in case of conflict with any parts, or parts of said Specifications, the said Special Provisions shall take precedence and shall govern.

LOCATION OF PROJECT

The Storm Sewer/Parkside Ditch Improvement Project is located on the east and west sides of Parkside Drive approximately 250 feet north of Lincolnshire Drive and also includes ditch and storm sewer construction east of Parkside Drive out into the Sycamore Park District's golf course. A Location Map is included following the last page of these Special Provisions that shows the construction limits of the project.

DESCRIPTION OF WORK

The project includes the construction of a low flow 30" storm sewer from Parkside Drive east approximately 900 feet to discharge into the existing drainage ditch located in the Sycamore Park District's golf course for the purpose of maintaining positive flow in the upstream pipe culvert and storm sewers at Parkside Drive. Also included in this work is ditch grading, precast block erosion control mat and the construction of a sediment basin, all on the west side of Parkside Drive and work on the east side of Parkside Drive includes ditch grading, a reinforced concrete headwall/wingwall, concrete paved ditch, tree removal, sidewalk removal and replacement, slope wall removal, pipe culvert and storm sewer cleaning, precast block erosion control mat, landscaping, restoration and all appurtenances.

SPECIAL PROJECT REQUIREMENTS

The following special project requirements are applicable to this project.

1. Access for all of the work area on the east side of Parkside Drive out into the golf course shall be along the south side of the drainage ditch. The pipe railing located at the back of sidewalk on the east side of Parkside Drive can be removed for access to the work site and shall be replaced upon completion of the project. The permanent easement area on the east side of Parkside Drive runs from near the south wall of the building at 506 Parkside Drive to 50' south. This existing easement area adjoining 506 and 516 Parkside Drive is shown on Sheet 2 of the Plans and marked as a UE. Contractor shall erect 4' high orange plastic mesh safety fencing all along the edge of the easement for the 506 and 515 Parkside Drive properties in order to prevent construction equipment, materials, vehicles, etc. from encroaching upon property that is not within the designated easement area.
2. An approximate 150' x 150' staging area located on the north side of the ditch is being made available for Contractor's use for the storage of materials and equipment and is shown on Sheet 3 of the Plans. Upon completion of the project, the staging area shall be restored to its original condition.
3. The storm sewer work in the golf course can begin any time after September 2, 2025. Once the 30" storm sewer work begins, Contractor shall complete ditch grading, topsoil, seeding and placing the precast block erosion control mat downstream of the 30" flared end section as well as laying and backfilling the 30" storm sewer from the flared end section at the ditch to 110' west of ST-2 within twenty-one (21) calendar days of the start of construction so the interruption of the normal play on the golf course is kept to a minimum. The remaining 30" storm sewer back to ST-6 and beyond at Parkside Drive shall be laid and backfilled within an additional twenty-one (21) days so that all underground storm sewer work is completed in the golf course within this time frame described herein. Landscape restoration work to follow in a timely order.

Local Public Agency	County	Section Number
City of Sycamore	DeKalb	

4. Work at Parkside Drive, including tree removal, slope wall removal, cleaning pipe culvert and storm sewers, ditch grading, precast block erosion control mat and installation of sediment basin at west side of Parkside Drive, etc. can begin any time after August 18, 2025.
5. Any existing water lines or electric lines in conflict with the proposed storm sewer grade shall be neatly cut and removed by Contractor so storm sewer can be constructed at the proposed grade as staked. Replacement of water lines and electric lines that have been cut to be completed by Park District's contractor at a later date and that work is not part of this contract.
6. No upstream flow shall be permitted to drain into the new 30" storm sewer until the ditch grading, precast block erosion control mat and new sediment basin has been constructed on the west side of Parkside Drive and the HE 68" x 106" pipe culvert and 36" and 42" storm sewers have been completely cleaned of all sediment and debris.
7. The wood bridge shown on the Plans crossing the ditch between 506 & 516 Parkside Drive will be removed by the Sycamore Public Works Dept. and not be replaced.
8. Access to the work area on the west side of Parkside Drive can be entered by removing the pipe railing located at the back of sidewalk. Upon completion of the work, the pipe railing shall be replaced. Protect adjoining sidewalk and slope wall during the construction work in this area. Do not use the adjoining driveway located on the north side of the ditch.

TREE REMOVAL (6 TO 15 UNITS DIAMETER)

TREE REMOVAL (OVER 15 UNITS DIAMETER)

This work shall be completed in accordance with Section 201 of the Standard Specifications and also includes for each of the trees removed, complete stump removal to 15" below the proposed finished grade.

All costs of this work shall be included in the unit price bid per unit diameter for TREE REMOVAL (6 TO 15 UNITS DIAMETER) and TREE REMOVAL (OVER 15 UNITS DIAMETER).

GRANULAR BEDDING & BACKFILL MATERIAL SPECIAL

This work shall be completed in accordance with Section 208 and 1004 of the Standard Specifications, as applicable, and shall include all CA-7 bedding, embedment and backfill materials for the storm sewers, structures, paved ditch, sidewalks, etc. The CA-7 granular material shall be crushed limestone with limited fines. Also included is the necessary CA-6 crushed stone required for the top 8" of backfill for the golf cart paths which is included in the tonnage for this pay item. All excess excavated material from all storm sewer trenches shall be removed from the site at contractor's expense.

All costs of this work shall be included in the unit price bid per ton for GRANULAR BEDDING & BACKFILL MATERIAL SPECIAL.

GRADING AND SHAPING DITCHES

This work shall be completed in accordance with Section 214 of the Specifications and shall include all the grading and shaping of the ditches as shown on the Plans as well as removing any bushes or small trees less than 6" diameter in the ditch area. All excess excavated material and any unsuitable material shall be removed from the site by Contractor with no additional compensation. A quantity of 110 lineal feet of ditch grading and shaping has also been included in the project where it may be required adjoining the 30" storm sewer installation between ST-2 and ST-3.

All costs of this work shall be included in the unit price bid per foot for GRADING AND SHAPING DITCHES.

City of Sycamore

DeKalb

SEEDING (COMPLETE)

This work shall be completed in accordance with Sections 211, 212, 250, 251 and 1081 of the Standard Specifications and shall include final shaping, trimming and grading in preparing all disturbed grass areas for topsoil where the storm sewer has been constructed as well as where excavated materials have been placed during the trench excavation, also the staging area used for the storage of materials and equipment and beneath the proposed precast block erosion control mat, all as per the plans and as required by City. Work to include replacing the topsoil which was removed and also includes furnishing and placing any additional topsoil that may be required to a variable depth in all disturbed areas, application of a starter fertilizer 24-25-4 and seeding same with an IDOT Class 1 Lawn Mixture at the rate of 150#/acre and covering the seeded areas with a double knitted photo-degradable straw erosion control blanket. The seeding beneath the precast block erosion control mat shall be an IDOT Class 4A Low Profile Native Grass Mixture with a drought resistant perennial wild flower mixture similar to IDOT Class 5 Forb Mixture as approved by the City. The wild flowers to be sown at the rate of 10#/acre. In addition biodegradable plastic staples shall be used for anchoring the straw erosion control blanket for the Class 1 seeding areas. Any topsoil material that is imported shall comply with the requirements of Article 1081.05(a) of the Standard Specifications. All landscape restoration to be completed by November 21, 2025. Any damaged landscaped restored areas or trench settlement that may occur by May 15, 2026 shall be repaired by placing additional topsoil, fertilizer, seed and blanket in these areas with no additional compensation.

All costs of this work shall be included in the lump sum price bid for SEEDING (COMPLETE).

EXPLORATORY EXCAVATION

This work shall be completed in accordance with the Standard Specifications with a quantity of 20 C.Y. being included in this contract where it may be necessary to explore and excavate in advance of the storm sewer construction to determine any conflicts.

All costs of this work shall be included in the unit price bid per cubic yard for EXPLORATORY EXCAVATION.

TEMPORARY EROSION CONTROL SYSTEM

This work shall be completed in accordance with Section 280 of the Standard Specifications and IDOT Standard 280001-07 and shall include constructing silt fence as per the plans in order to intercept water borne silt and sediment from entering the adjoining open drainage ditch as well as placing temporary non woven geotextile fabric in front of or over any openings in structures and piping to prevent the entry of silt into said storm sewer. Also included in this work shall be the removal of all silt fence and posts upon the completion of the seeding and blanket on the disturbed grass areas which are to be restored.

All costs of this work shall be included in the lump sum price bid for TEMPORARY EROSION CONTROL SYSTEM.

PRECAST BLOCK EROSION CONTROL MAT

This work shall include furnishing and placing a precast block erosion control mat in locations as shown on the Plans. The mat shall not be placed until the topsoil has been spread and fine graded over the subgrade and the area fertilized and seeded. The mat that is required adjoining each side of the paved concrete ditch shall be furnished in 8' widths. The edge of the mat adjoining the paved concrete ditch shall be turned down 18" into a trench and grouted with a portland cement grout. The upper end of the mat on the top of the 2:1 slope shall also be turned down 18" into a trench and grouted. Joints between mats that are perpendicular

to channel flow shall be installed by the shingle method with the downstream mat to be installed a minimum of 18" beneath the upstream adjoining mat and shall be securely fastened together. The installation of the precast block erosion control in the three areas where the existing ditch is being regraded and shaped shall be as outlined above and in accordance with the manufacturer's recommendations. Once the mat has been laid in position it shall be anchored with 18" U shaped 1/2" galvanized steel rebar with minimum spacing of one rebar anchor per each 40 S.F. of the mat laid. Payment will be for material measured in place and will include the material which is buried and grouted as well as the extra material used to lay mat by the shingle method beneath the adjoining mat. The precast block erosion control mat shall be the ShoreFlex Ultra UV with the DNC (Double Net Coconut) backing or an approved equal.

All costs of this work shall be included in the unit price bid per square foot for PRECAST BLOCK EROSION CONTROL MAT.

PCC SIDEWALK 6 INCH SPECIAL

This work shall be completed in accordance with Section 424 of the Standard Specifications and shall include furnishing, placing and finishing the concrete sidewalk. Also included in this work is the furnishing, placing and compacting of 3" of CA-7 crushed limestone base material beneath the proposed sidewalk which is being paid for separately as Granular Bedding & Backfill Material Special. The additional excavation required for any increased sidewalk depth shall be included in the cost of the sidewalk replacement. Where the replacement sidewalk adjoins the existing sidewalk or existing or replaced curb and gutter, No. 4 tie bars 15" long at 12" centers shall be drilled 3" into the adjoining sidewalk slab and/or curb and gutter. Tooled contraction joints 1" in depth shall be provided in the sidewalk at 5' maximum centers. For the 6" sidewalk, the Contractor shall sawcut through all of the tooled contraction joints to 1 1/2" depth within ten (10) days. Contractor shall be responsible for protecting the newly poured sidewalk from damage from vehicles, pedestrians, animals, vandalism, rain, leaves, visqueen marks, etc. until it has hardened sufficiently to prevent any damage to the surface. Damaged sidewalks, as solely determined by City, shall be removed and replaced at Contractor's expense. The finished concrete shall be sprayed with two coats of a curing and sealing compound approved by City.

All costs of this work shall be included in the unit price bid per square foot for PCC SIDEWALK, 6 INCH SPECIAL.

STORM SEWERS RCP CLASS 2 (RUBBER GASKET), 30"

STORM SEWERS RCP CLASS 4 (RUBBER GASKET), 30"

This work shall be completed in accordance with Section 550 of the Standard Specifications and the detail included in the Specifications and shall include all excavation and any dewatering, if necessary. All bedding, embedment and granular backfill material is being paid for separately. The RCP shall conform to the ASTM C- 76 Standards for the class of pipe specified with all joints being O-Ring Joints conforming to ASTM C 361 Standards. All materials used for backfilling the sewer trench shall be placed in 12" maximum lifts and mechanically compacted to the satisfaction of the Engineer. All excess excavated material shall be removed from the site by Contractor with no additional compensation.

All cost of this work shall be included in the unit price bid per foot for STORM SEWERS RCP CLASS 2 (RUBBER GASKET), 30" AND STORM SEWERS RCP CLASS 4 (RUBBER GASKET), 30".

MANHOLES TYPE A, 5' DIA. SPECIAL FRAME, CLOSED LID

This work shall be completed in accordance with the Standard Specifications and Standard 602402-03, as applicable. Manholes to have poured concrete flow lines and shall be furnished with flexible rubber boots

Local Public Agency	County	Section Number
City of Sycamore	DeKalb	

for pipe connections. Each manhole shall be furnished with a heavy duty frame and closed lid with "STORM" imprinted thereon with said castings as noted in the Storm Sewer Structure Schedule on Sheet 2 of the Plans or an approved equal.

All costs of this work shall be included in the unit price bid per each MANHOLES TYPE A, 5' DIA. SPECIAL FRAME, CLOSED LID.

CATCH BASINS, 6' DIA. SPECIAL FRAME, OPEN LID

This work shall be completed in accordance with Section 602 of the Standard Specifications and shall be similar to Standard 602001-02 except the wall thickness shall be 5" and the structure shall be furnished with flexible rubber boots for pipe connections. Catch basin shall be furnished with a 2' deep sump and shall be furnished with a heavy duty frame and open lid with said castings as noted in the Storm Sewer Structure Schedule on Sheet 2 of the Plans or an approved equal.

All costs of this work shall be included in the unit price per each CATCH BASINS 6' DIA SPECIAL FRAME, OPEN LID.

PRECAST R.C. SEDIMENT BASIN, 4' X 9' X 2.50' DEEP

This work shall be completed in accordance with Section 602 of the Standard Specifications and shall include all excavation, furnishing and installing a rectangular sediment basin as shown on Sheet 2 of the Plans. An 8" deep concrete transition pad with 3/4" steel expansion tie anchors is required for connecting the sediment basin to the west end of the HE 68" x 106" pipe culvert as described on the Plans.

All costs of this work shall be included in the lump sum price bid for PRECAST R.C. SEDIMENT BASIN, 4' X 9' X 2.50' DEEP.

CONCRETE HEADWALL/WINGWALL STRUCTURE.

This work shall be completed in accordance with Section 503 and 508 of the Standard Specifications and shall include all excavation for the headwall/wingwall structure including any dewatering, if necessary. Any required CA-7 crushed stone will be paid for separately as Granular Bedding & Backfill Material Special. Work to include all formwork, furnishing and setting all reinforcement bars, placing, finishing and curing all concrete, completing a rubbed finish on all concrete exposed to view, construction of a 48" high black powder coated steel ornamental fence on top of the wall and a poured concrete fillet, all as detailed on the Plans. Fence to have vertical pickets with clear openings between pickets of not more than 4". All excess excavated material shall be removed from the site by Contractor with no additional compensation.

All costs of this work to be included in the lump sum bid for CONCRETE HEADWALL/WINGWALL STRUCTURE.

PAVED CONCRETE DITCH SPECIAL

This work shall be completed in accordance with Section 606 of the Standard Specifications and the details included in the Plans and is similar to Standard 606401-02. Work includes all necessary excavation including dewatering, if necessary, all formwork, setting all welded wire reinforcing mesh, placing, finishing, jointing and curing all concrete. Sawed contraction joints in the paved concrete ditch to be 1 3/4" minimum depth. Provide a light broom finish for the paved concrete ditch. Any required CA-7 crushed stone beneath the paved concrete ditch will be paid for separately as Granular Bedding & Backfill Material Special. All excess excavated material shall be removed from the site by Contractor with no additional compensation.

City of Sycamore

DeKalb

All costs of this work to be included in the unit price bid per square yard for PAVED CONCRETE DITCH SPECIAL.

PIPE CULVERT TO BE CLEANED, 68" X 106",

STORM SEWER TO BE CLEANED, 36"

STORM SEWER TO BE CLEANED, 42"

This work includes completely cleaning all silt and other debris from the HE 68" x 106" pipe culvert beneath Parkside Drive and the 36" and 42" storm sewers that drain into said pipe culvert. There is a variable depth of silt and debris in these lines, but the depth appears to be approximately 24" to 30" at the downstream end of the pipe culvert. Contractor to verify the extent of this work before submitting their bid. Cleaning shall be completed by high pressure water jet cleaning, bucket machine cleaning or other means to complete this work so that all silt and other debris is removed from these lines. All of this work to be completed before any flow is permitted to be drained into the proposed 30" storm sewer at ST-6.

All costs of this work shall be included in the unit price bid per foot for PIPE CULVERT TO BE CLEANED, 68" X 106", STORM SEWER TO BE CLEANED, 36" AND STORM SEWER TO BE CLEANED, 42".

TRAFFIC CONTROL AND PROTECTION

This work shall be completed in accordance with Sections 701 of the Standard Specifications and the following traffic standards: STANDARD 701006-05, STANDARD 701501-06, STANDARD 701801-06 and STANDARD 701901-10. Before any work begins on this project, Contractor shall erect the 4' high orange plastic mesh safety fencing on the 506 and 516 properties as described in #1 of the Special Project Requirements. Type I, Type II and Type III barricades and cones and temporary No Parking signs shall be used to control traffic during this construction work. Traffic shall be maintained, for the most part on Parkside Drive and can be reduced to one lane only at certain times as approved by City. Notices will be delivered by the City to all residential properties, and others affected by this construction with pertinent information on the scope of the project including project limits and phases of construction, estimated start date for the construction work, approximate duration of the project, parking guidance and access to their driveways during construction, etc. as well as other applicable information on a case by case basis as may arise from time to time.

All costs of this work shall be included in the lump sum price for TRAFFIC CONTROL AND PROTECTION.

PAYMENT FOR EXTRA WORK

Payment for extra work will be in accordance with Section 109.04 of Standard Specifications. No claim for extra work will be allowed unless this work has been authorized by a representative of the City prior to the Contractor beginning this work. An Extra Work Daily Report (Form BC 635) shall be completed for any and all days in which extra work is performed and shall be signed each day by Contractor's representative and City's representative. Extra work which is approved by the City will be compensated on an agreed lump sum price or unit price. Computations to arrive at an agreed price shall be basically in accordance with these same IDOT guidelines with respect to labor, materials and equipment costs.

PROSECUTION AND PROGRESS

Section 108.01 of the Standard Specifications shall be amended by changing the requirement for the Contractor to perform with his own organization work amounting to not less than 50% of the total contract

Local Public Agency	County	Section Number
City of Sycamore	DeKalb	

cost and with materials purchased or produced by the Contractor to not less than 25% of the total contract cost and with materials purchased or produced by Contractor.

INSURANCE

Proper insurance shall be provided as required in Article 107.27 of the Specifications except that the City of Sycamore and their agents and consultants shall be included as an additional insured or provided separate coverage with an owner's protective policy. Proper certificates of insurance shall be submitted to the City of Sycamore.

BONDS

Payment and performance bonds in the amount of 100% of the contract cost are required for this project. Contractor shall have the option of providing a Letter of Credit for the full amount of the contract instead of the payment and performance bonds. The Letter of Credit shall conform to the applicable portions of Section 4.7.3 of the City of Sycamore's Unified Development Ordinance and be in a format approved by the City of Sycamore.

CONSTRUCTION STAKING

All construction staking will be completed by the Engineer assigned by City.

COMPLETION DATE

All work for this project shall be completed by November 25, 2025. The completion date set forth herein is based on the City of Sycamore receiving proposals and awarding the contract by July 21, 2025. In the event that all work is not completed by this date then the Contractor will be liable and shall pay to the City of Sycamore liquidated damages in the amount as set forth in Article 108.09 of the Standard Specifications for each calendar day of overrun in the contract time. The liquidated damages shall accrue and be assessed until all work is completed.


GUARANTEE

Contractor shall guarantee all materials and workmanship for a period of one year from the date of the final payment and shall repair and correct all deficiencies within the aforementioned one year period.

RESPONSIBLE BIDDER POLICY

1-11-11: RESPONSIBLE BIDDER POLICY:

- A. "Responsible bidder for construction contracts" means a bidder who meets all of the job specifications, the following applicable criteria, and submits evidence of such compliance:
- 1 All applicable laws prerequisite to doing business in Illinois.
 - 2 Evidence of compliance with:
 - a. Federal employer tax identification number or social security number (for individuals); and
 - b. Provision of section 2000(e) of chapter 21, title 42 of the United States Code and federal executive order no. 11246 as amended by executive order no. 11375 (known as the equal opportunity employer provisions).
 3. Certificates of insurance indicating the following coverages: general liability, workers' compensation, completed operations, automobile, hazardous occupation, product liability, and professional liability.
 4. Compliance with all provisions of the Illinois prevailing wage act, including wages, medical and hospitalization insurance and retirement for those trades covered in the act. (Ord. 2008 04, 5-19-2008)
 - 5 The bidder and all bidder's subcontractors shall demonstrate experience with similar work and shall satisfy the city as to its ability to carry out and successfully complete the work. (Ord. 2012.28, 10-15-2012)

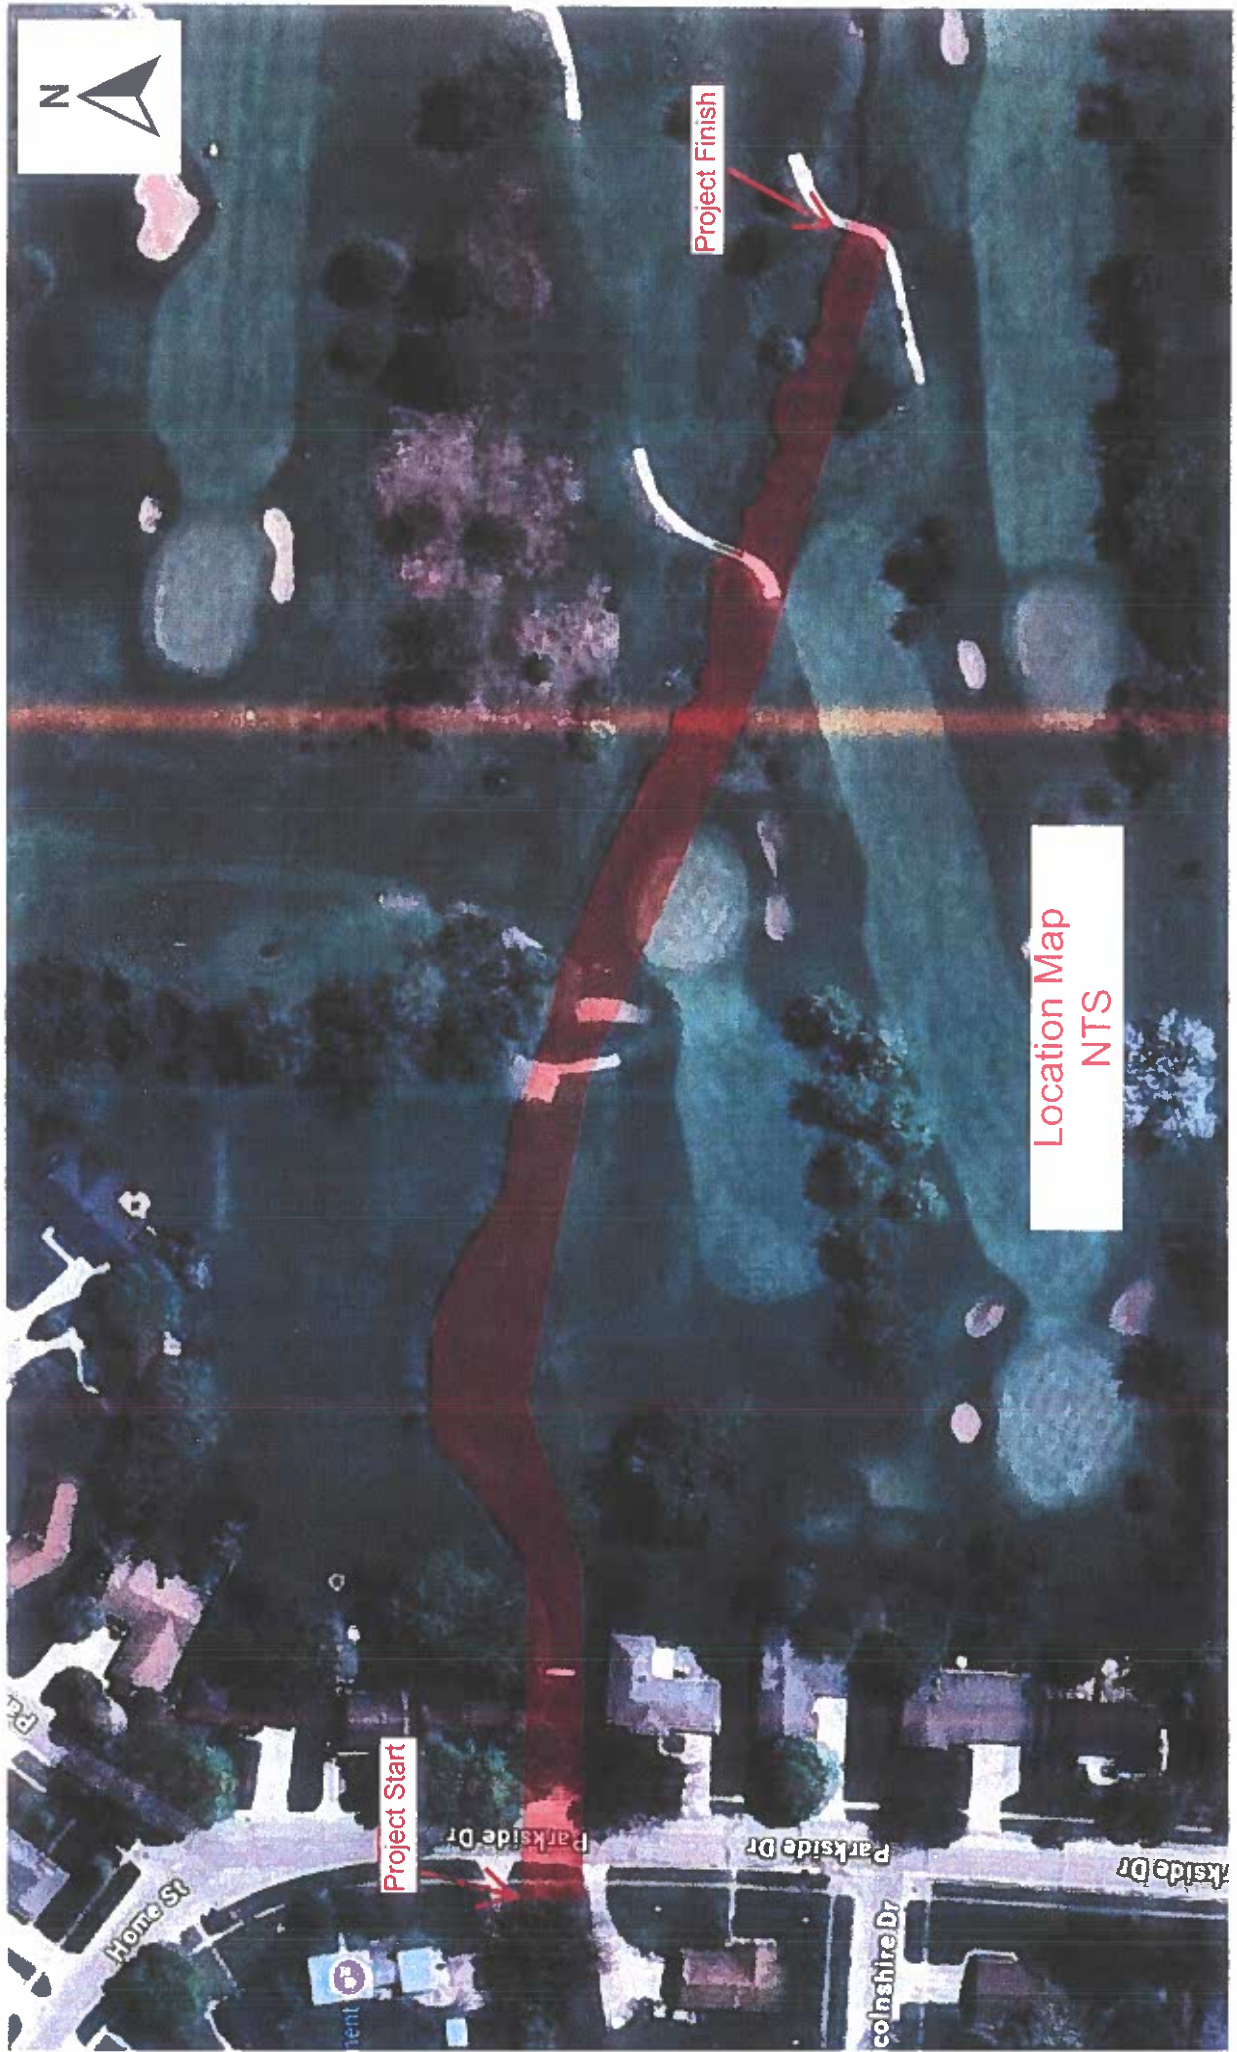

Location Map
NTS

Project Finish


Project Start

N

STANDARD DETAILS
PARKSIDE DRIVE STORM SEWER/DITCH PROJECT

The following Standard Detail is applicable for this project.

TRENCH SECTION – STORM SEWER

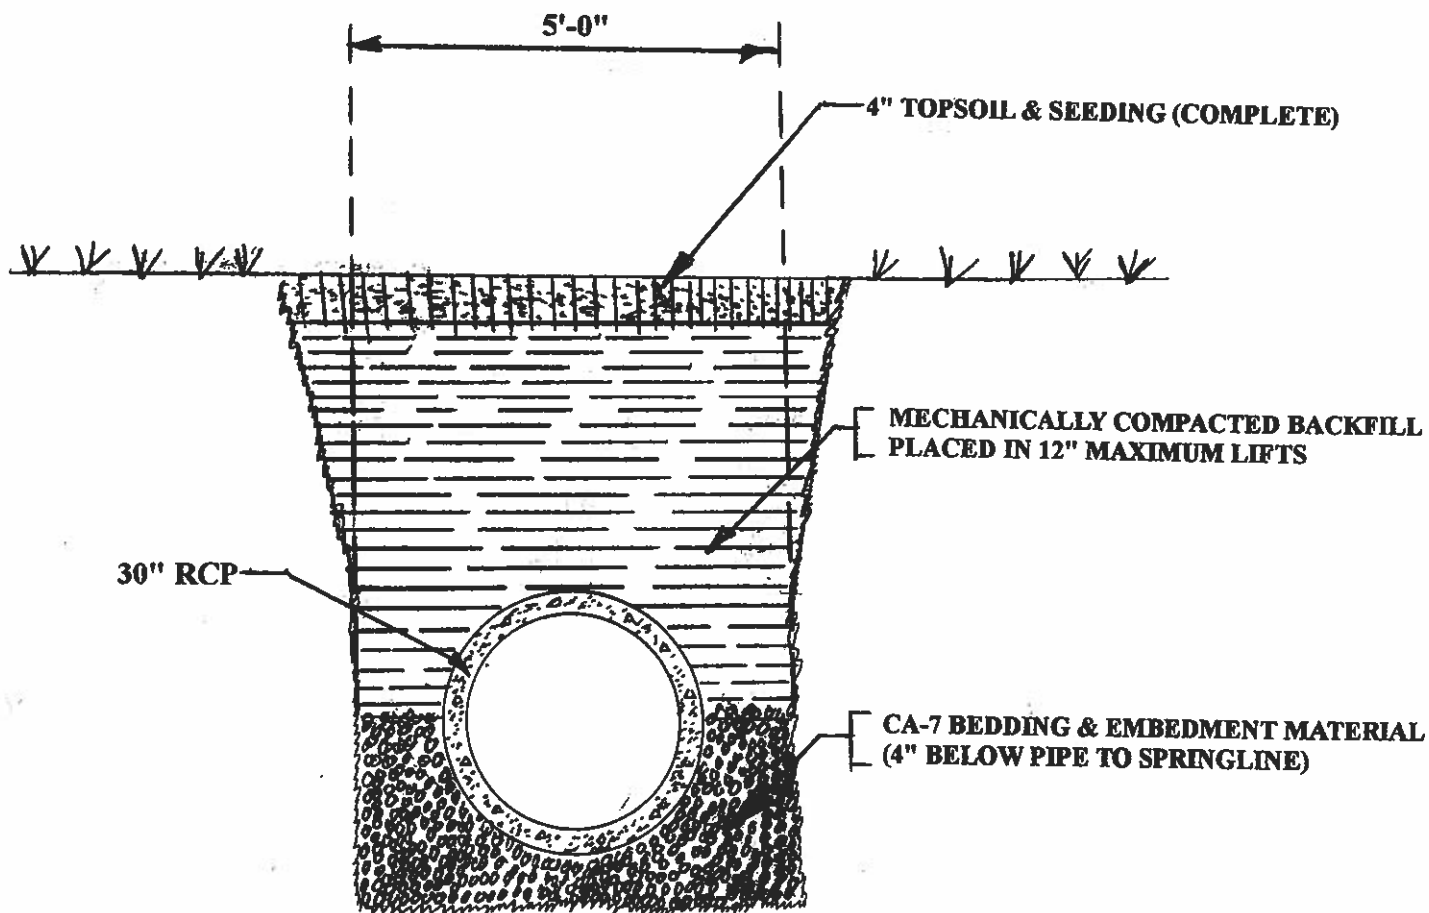


TRENCH SECTION – STORM SEWER

IDOT STANDARDS

PARKSIDE DRIVE STORM SEWER/DITCH PROJECT

The following IDOT Standards are applicable for this project.

- 280001-07 TEMPORARY EROSION CONTROL SYSTEMS**
- 542301-03 PRECAST REINFORCED CONCRETE FLARED END
SECTION**
- 602001-02 CATCH BASIN TYPE A**
- 602402-03 PRECAST MANHOLE TYPE A 5' DIAMETER**
- 606401-02 PAVED DITCH**
- 701006-05 OFF-RD OPERATIONS, 2L, 2W, 15' (4.5 m) TO 24" (600 mm)
FROM PAVEMENT EDGE**
- 701501-06 URBAN LANE CLOSURE, 2L, 2W, UNDIVIDED**
- 701801-06 SIDEWALK CORNER OR CROSSWALK CLOSURE**
- 701901-10 TRAFFIC CONTROL DEVICES**

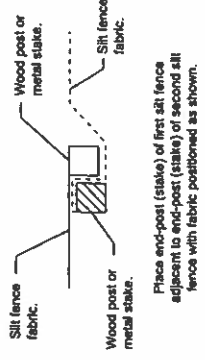


STEP 1




STEP 2

ATTACHING TWO SILT FILTER FENCES

(Not applicable for J-hooks)

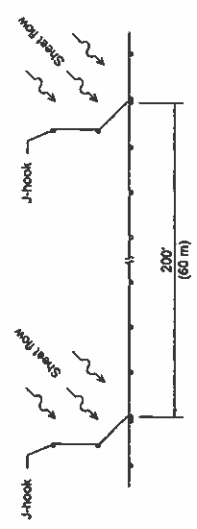

SILT FILTER J-HOOK PLACEMENT

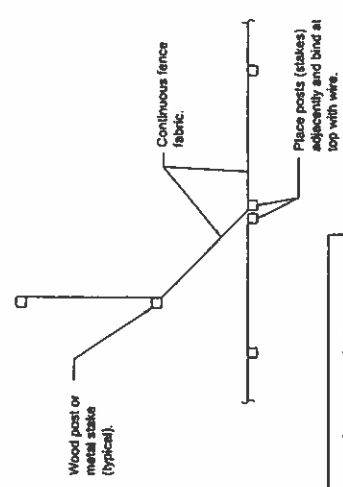


Illinois Department of Transportation

APPROVED: *Michael Bond* 2013
 ENGINEER OF POLICY AND PROCEDURES

APPROVED: *[Signature]* 2013
 ENGINEER OF DESIGN AND CONSTRUCTION


ISSUED 1-1-97

J-HOOK

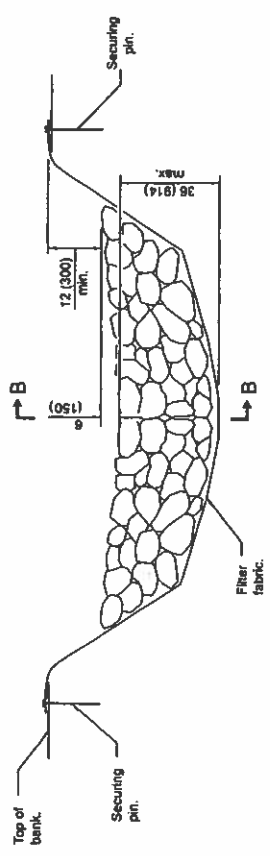

ELEVATION


When the ditch check is within the clear zone and the road is open to traffic, the traffic approach slope of the aggregate shall be 1:4 (V:H).

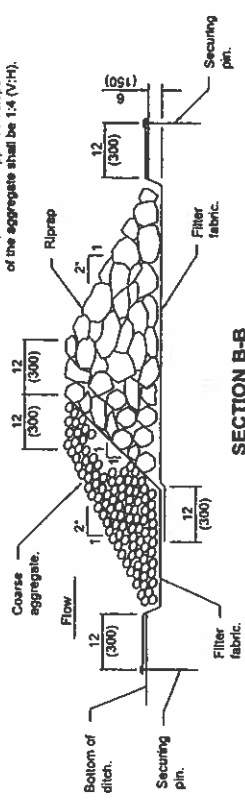

SECTION B-B

AGGREGATE DITCH CHECK

ELEVATION

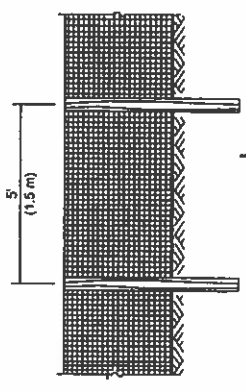

ELEVATION

SILT FILTER FENCE AS A PERIMETER EROSION BARRIER

GENERAL NOTES

The installation details and dimensions shown for perimeter erosion barriers shall also apply for inlet and pipe protection.


All dimensions are in inches (millimeters) unless otherwise shown.

DATE	REVISIONS
1-1-13	Corrected notation for flowline (L) on SEDIMENT BASIN ELEVATION
1-1-12	Omitted hay/straw perimeter barrier. Added SLICE METHOD to SECTION A-A


TEMPORARY EROSION CONTROL SYSTEMS

(Sheet 1 of 2)

STANDARD 280001-07




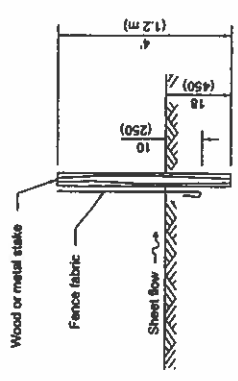


SLICE METHOD


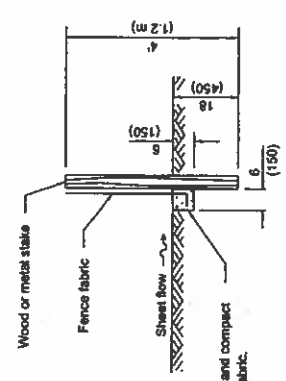


TRENCH METHOD

SECTION A-A

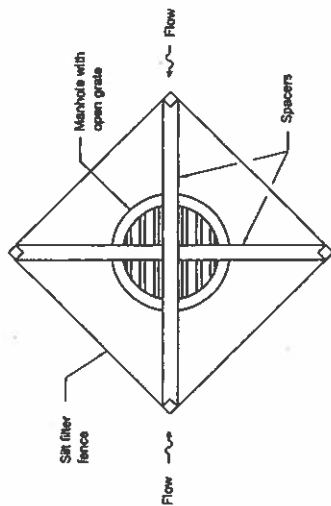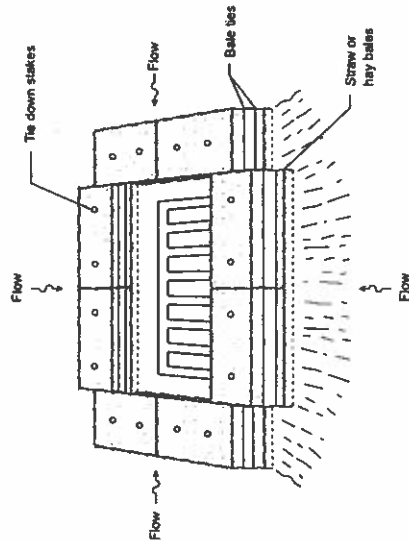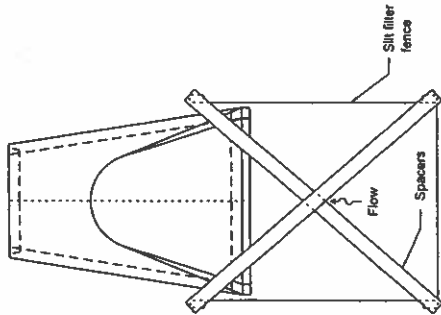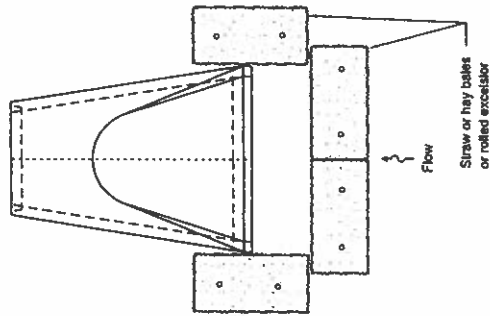


INLET AND PIPE PROTECTION

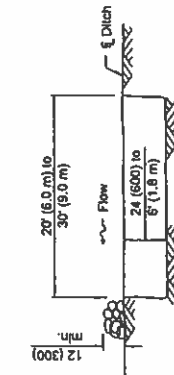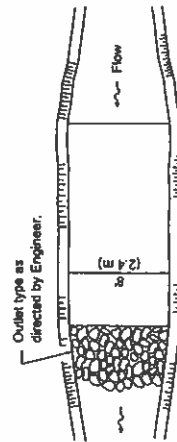


The performance of the basin will improve if put into a series.

ELEVATION

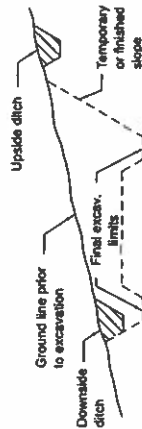

TYPICAL CUT CROSS-SECTION

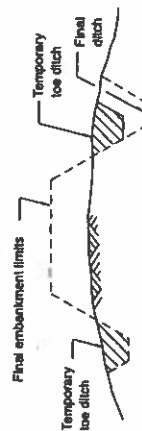

TYPICAL FILL CROSS-SECTION

PLAN

The long dimension should be parallel with the direction of the flow. Accumulated silt shall be removed anytime the basins become 75% filled.

SEDIMENT BASIN

TEMPORARY DITCHES FOR CUT & FILL SECTIONS

Minnesota Department of Transportation	
APPROVED	ISSUED 1-1-97
DESIGNED BY	2013
CHECKED BY	2013
APPROVED BY	2013
DESIGNED BY	
CHECKED BY	
APPROVED BY	

TEMPORARY EROSION CONTROL SYSTEMS

(Sheet 2 of 2)

STANDARD 280001-07

PIPE DIA. (in)	APPROX. QTY. lbs. (kg)	WALL	A	B	C	D	E	G	R	APPROX. SLOPE
12	530	2	4	24	4'-0"	6'-0"	24	2	9	1:2.4
15	740	2 1/2	6	27	3'-10"	6'-1"	30	2 1/2	11	1:2.4
18	990	2 1/2	9	27	3'-10"	6'-1"	38	2 1/2	12	1:2.4
21	1280	2 1/2	9	35	3'-8"	6'-1"	34	2 1/2	13	1:2.4
24	1520	3	9 1/2	3'-7 1/2"	6'-1"	6'-1"	4'-0"	3	14	1:2.5
27	1930	3 1/2	10 1/2	4'-0"	6'-1"	6'-1"	4'-0"	3 1/2	14 1/2	1:2.4
30	2160	3 1/2	12	4'-6"	6'-1"	6'-1"	4'-0"	3 1/2	15	1:2.5
33	3200	3 1/2	13 1/2	4'-10 1/2"	6'-1"	6'-1"	4'-0"	3 1/2	17 1/2	1:2.5
36	4100	4	15	5'-3"	6'-1"	6'-1"	4'-0"	4	20	1:2.5
42	5360	4 1/2	21	5'-3"	6'-1"	6'-1"	4'-0"	4 1/2	22	1:2.5
48	6560	5	24	6'-0"	6'-1"	6'-1"	4'-0"	5	22	1:2.5
54	8240	5 1/2	27	6'-0"	6'-1"	6'-1"	4'-0"	5 1/2	24	1:2.0
60	8730	6	35	6'-0"	6'-1"	6'-1"	4'-0"	6	24	1:1.9
66	10710	6 1/2	30	6'-0"	6'-1"	6'-1"	4'-0"	6 1/2	24	1:1.7
72	12520	7	38	6'-6"	6'-1"	6'-1"	4'-0"	7	24	1:1.8
78	14770	7 1/2	38	7'-6"	6'-1"	6'-1"	4'-0"	7 1/2	24	1:1.8
84	18160	8	38	7'-6 1/2"	6'-1"	6'-1"	4'-0"	8	24	1:1.8
90	21000	8 1/2	38	7'-6 1/2"	6'-1"	6'-1"	4'-0"	8 1/2	24	1:1.8


* Radius as furnished by manufacturer

GENERAL NOTES


All slope ratios are expressed as units of vertical displacement to units of horizontal displacement (V:H).

All dimensions are in inches (millimeters) unless otherwise shown.

END VIEW

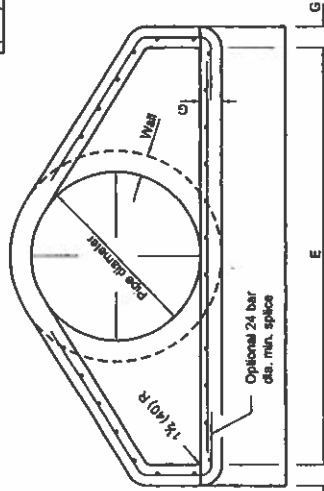


SECTION A-A

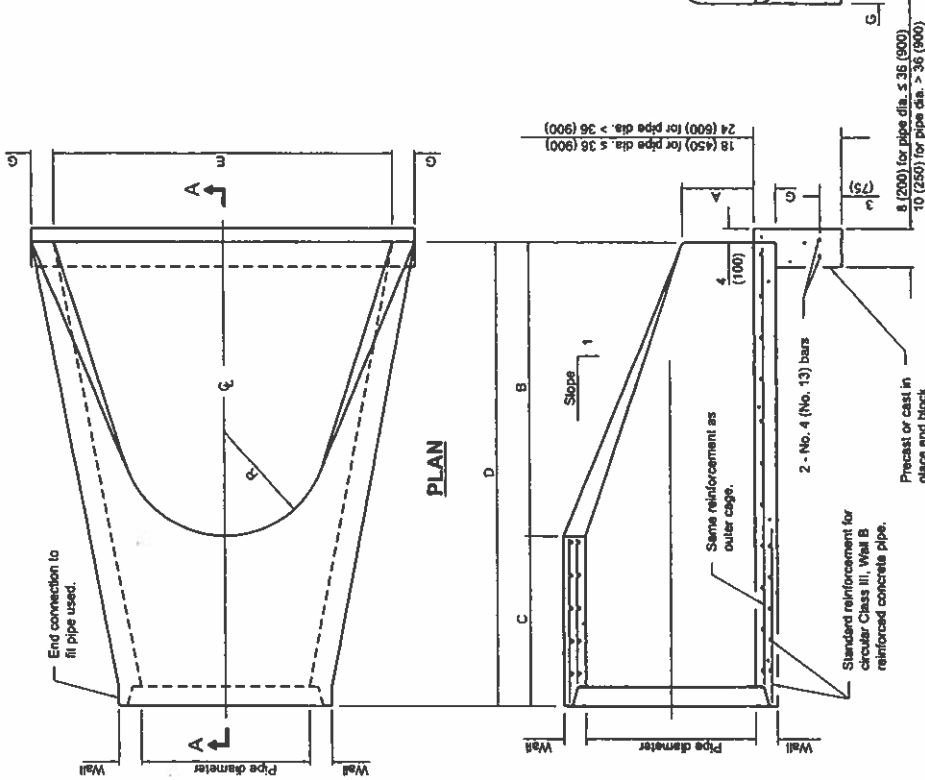

Illinois Department of Transportation APPROVED 2011 ENGINEER OF ROADS AND STRUCTURES APPROVED 2011 ENGINEER OF DESIGN AND ENVIRONMENT	ISSUED 1-1-07
	2011 2011 2011

PRECAST REINFORCED CONCRETE FLARED END SECTION

STANDARD 542301-03

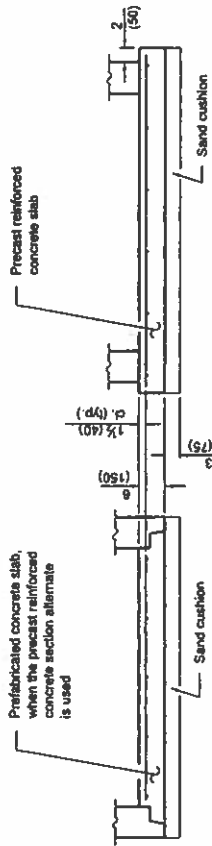

ALTERNATE BOTTOM SLAB

ALTERNATE MATERIALS FOR WALLS	D	C*	T (min.)
Concrete Masonry Unit	4'-0" (1.2 m) 5'-0" (1.5 m)	30 (750) 3'-8" (1.15 m)	5 (125) 5 (125)
Brick Masonry	4'-0" (1.2 m) 5'-0" (1.5 m)	30 (750) 3'-8" (1.15 m)	6 (200) 6 (200)
Precast Reinforced Concrete Section	4'-0" (1.2 m) 5'-0" (1.5 m)	30 (750) 3'-8" (1.15 m)	4 (100) 5 (125)
Cast-in-place Concrete	4'-0" (1.2 m) 5'-0" (1.5 m)	30 (750) 3'-8" (1.15 m)	6 (150) 6 (150)

- * For precast reinforced concrete sections, dimension "C" may vary from the dimension given to plus 6 (150).

GENERAL NOTES

Bottom slabs shall be reinforced with a minimum of 0.20 sq. in./ft. (420 sq. mm/m) in both directions with a maximum spacing of 12 (300).

Bottom slabs may be connected to the riser as determined by the fabricator; however, only a single row of reinforcement around the perimeter may be utilized.

See Standard 602801 for optional precast reinforced concrete flat slab top.


See Standard 602701 for details of steps.

All dimensions are in inches (millimeters) unless otherwise shown.


CATCH BASIN TYPE A

STANDARD 602001-02


DATE	REVISIONS
1-1-11	Added 'Outside' to half trap note.
	Detail ref. in slabs. Revised
	General notes.
1-1-09	Switched units to English (metric).

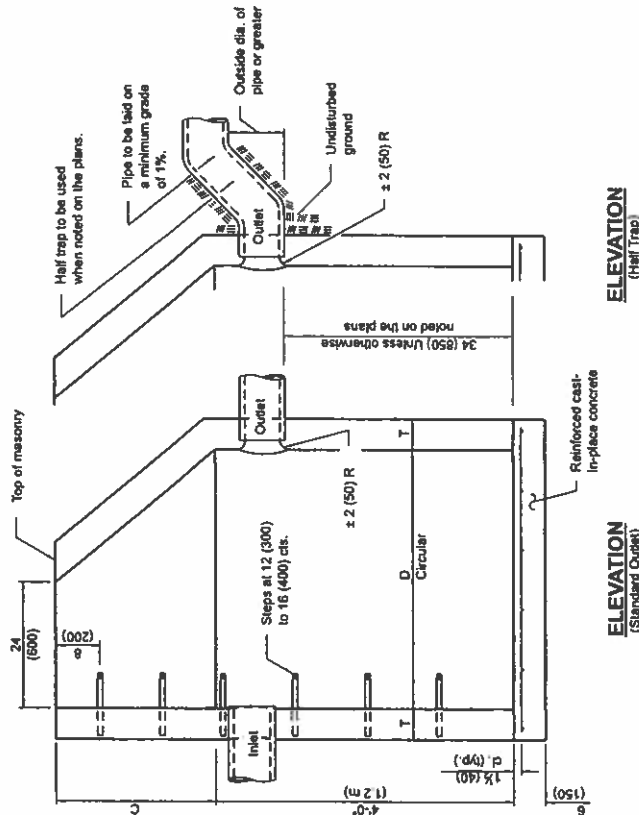

Illinois Department of Transportation APPROVED <i>Michael B. Smith</i> ENGINEER OF POLICE AND PROCEDURES APPROVED <i>Samuel H. Smith</i> ENGINEER OF POLICE AND PROCEDURES	ISSUED 1-1-97 2011 2011
--	-------------------------------

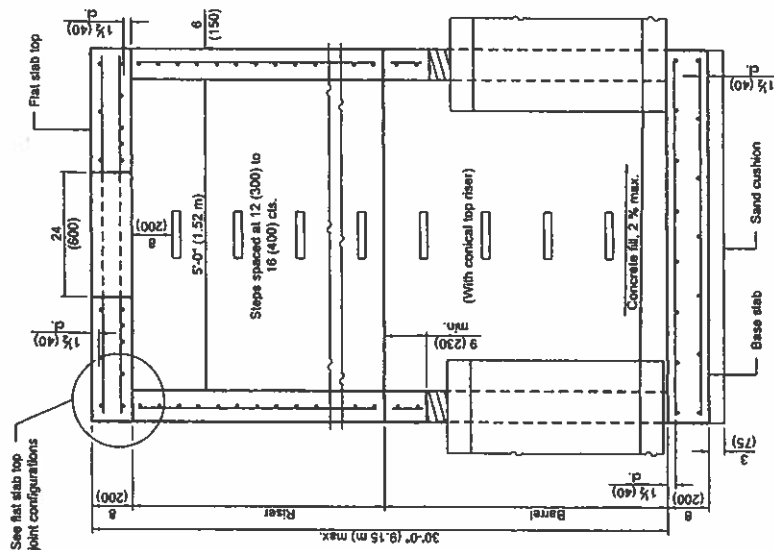


SECTION PARALLEL TO PIPE (Without conical top riser)

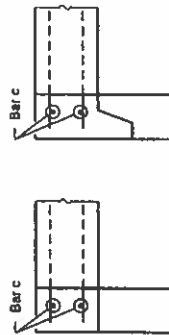

FLAT SLAB TOP JOINT CONFIGURATIONS (Shown at access hole)

Illinois Department of Transportation	
APPROVED	2021
ENGINEER OF PROJECT AND INSPECTOR	2021
APPROVED	2021
ISSUED 1-1-18	

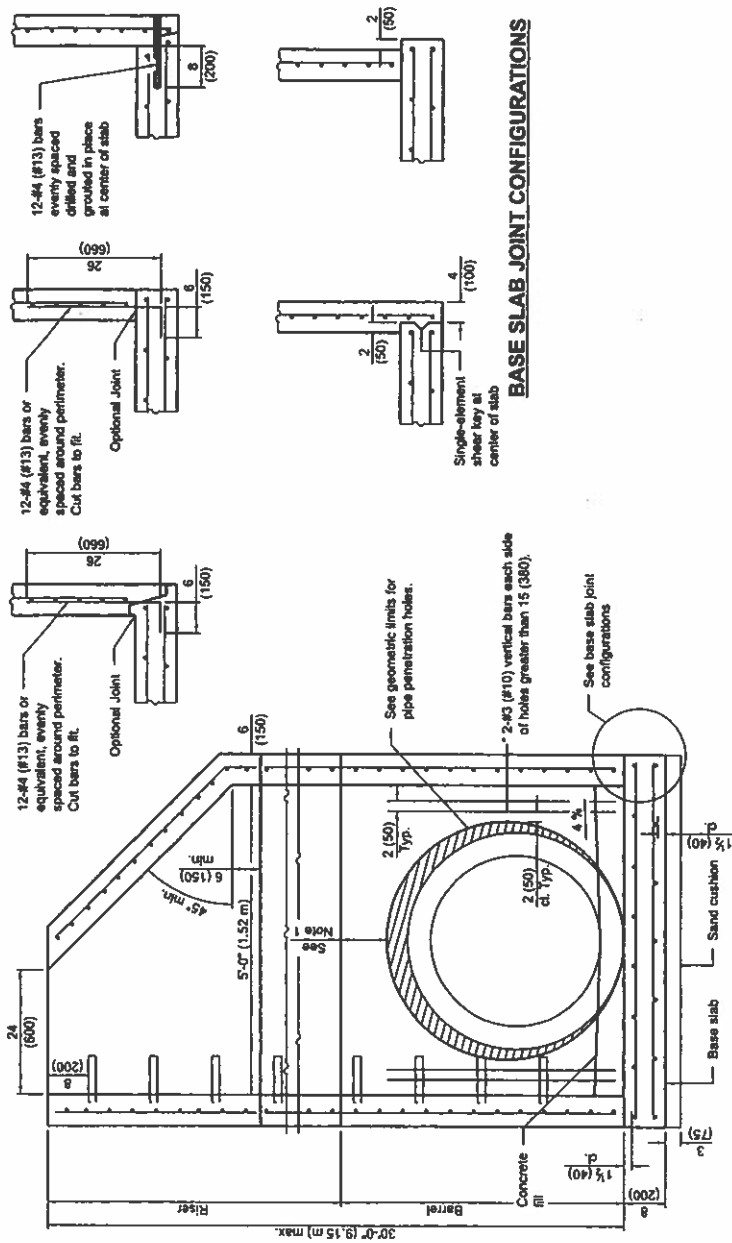

SECTION PERPENDICULAR TO PIPE (With conical top riser)

* As an alternate, the barrel wall reinforcement may be reduced to riser wall reinforcement with #3 (#10) bars placed around the pipe penetration holes as shown. This option may be utilized when the pipe penetration holes are formed as opposed to cores.

GEOMETRIC LIMITS FOR PIPE PENETRATION HOLES

- Note 1: A minimum of 9 (230) of monolithic reinforced concrete shall be maintained above pipe penetration holes > 32 (#10).
- Note 2: A minimum 12 (300) inside arc length of reinforced concrete shall be maintained between pipe penetration holes > 15 (380).
- Note 3: A minimum of 60 percent of the inside perimeter of the reinforced concrete manhole walls may be removed.
- Note 4: Horizontal joints that intersect pipe penetration holes > 15 (380) shall have one joint splice for every location around the perimeter of the joint where the inside arc length between pipe penetration holes is < 24 (600). See joint splice detail.
- Note 5: The recommended pipe penetration hole is equal to the O.D. of the pipe plus 4 (100).
- Note 6: Only pipe penetration holes ≤ 15 (380) are allowed in riser sections.

GENERAL NOTES


The manufacturer shall ensure that all precast manhole sections are additionally reinforced where required to resist damage from handling, shipping and installation stresses.

Lifting holes shall be located in the sections as per the manufacturer's recommendations.

See Standard 602701 for details of manhole steps.

All dimensions are in inches (millimeters) unless otherwise noted.

SHEAR KEY GEOMETRY (Reinforcement not shown for clarity)

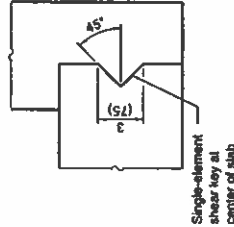


DATE	REVISIONS
1-1-21	Revised Note 1 and lifting hole general note.
3-1-19	Moved wall reinforcement from inside face to middle.


PRECAST MANHOLE TYPE A 5' (1.52 m) DIAMETER

(Sheet 1 of 2)


STANDARD 602402-03

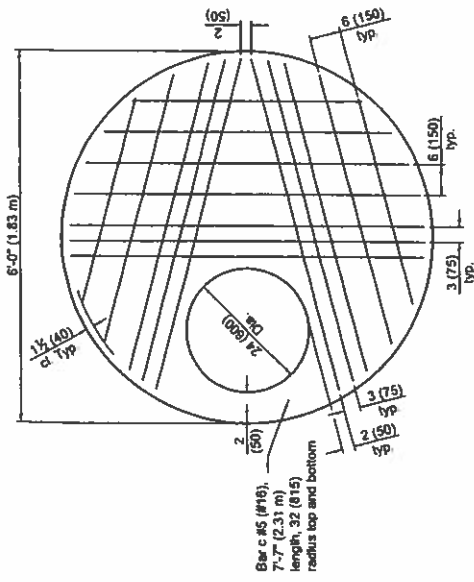


PLAN - FLAT SLAB TOP
(Showing layout of bottom reinforcement bars and c bars)

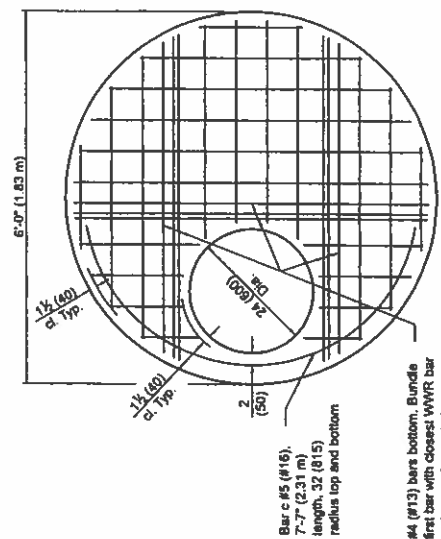


PLAN - FLAT SLAB TOP
(Showing layout of welded wire reinforcement and c bars)

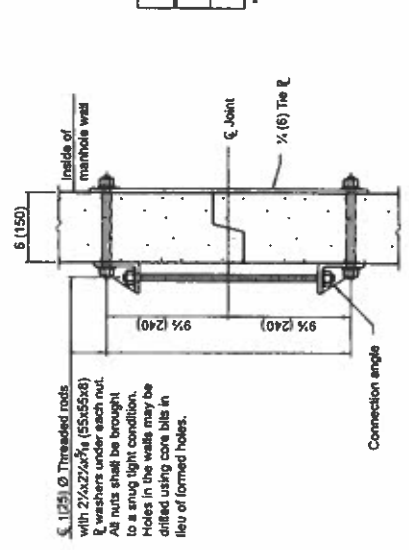

JOINT SPLICE

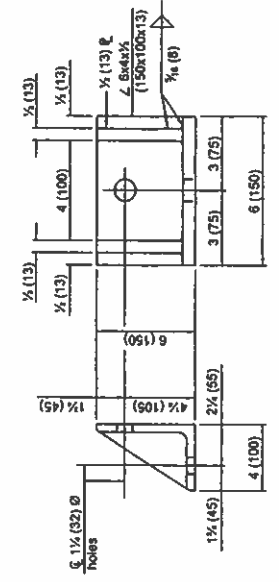

CONNECTION ANGLE

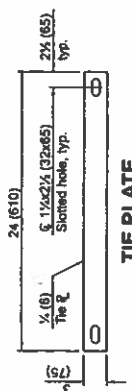

TIE PLATE

FLAT SLAB TOP REINFORCEMENT

Location	WWR (each direction)	Rebar (each direction except as noted)	Bar Size
Top Mat	0.11 sq. in./ft. (233 sq. mm/m)	0.11 sq. in./ft. (233 sq. mm/m)	#3 or #4
Bottom Mat	0.40 sq. in./ft. (947 sq. mm/m)	0.40 sq. in./ft. (947 sq. mm/m)	#10 (#13)
		See plan view for rebar orientation and spacing and this table for bar size	#4
			#13

** Only one layer of WWR permitted to avoid congestion.

WALL REINFORCEMENT

Location	Orientation	WWR or Rebar	Spacing (max.)
Riser	Circumferential	0.15 sq. in./ft. (318 sq. mm/m)	6 (150)
	Vertical	0.045 sq. in./ft. (95 sq. mm/m)	8 (200)
Barrel	Circumferential	0.15 sq. in./ft. (318 sq. mm/m)	6 (150)
	Vertical	0.16 sq. in./ft. (339 sq. mm/m)	4 (100)

BASE SLAB REINFORCEMENT

Location	Total Height	WWR or Rebar (each direction)	Spacing (max.)
Top Mat	≤ 20 ft. (6.10 m)	0.24 sq. in./ft. (508 sq. mm/m)	10 (250)
Bottom Mat	> 20 ft. (6.10 m)	0.28 sq. in./ft. (593 sq. mm/m)	8 (200)
	All	0.11 sq. in./ft. (233 sq. mm/m)	18 (450)

PRECAST MANHOLE TYPE A
5' (1.52 m) DIAMETER

STANDARD 602402-03

Illinois Department of Transportation

APPROVED: [Signature] 2021

ENGINEER OF POLICY AND PROCEDURES


APPROVED: [Signature] 2021

ENGINEER OF DESIGN AND ENVIRONMENT

ISSUED 1-1-18

TABLE FOR PAVED DITCH TYPE A

TYPE	①	②	③	④	⑤	⑥	⑦	⑧	⑨	⑩	⑪	⑫	⑬	⑭	⑮	⑯	⑰	⑱	⑲	⑳	㉑	㉒	㉓	㉔	㉕	㉖	㉗	㉘	㉙	㉚	㉛	㉜	㉝	㉞	㉟	㊱	㊲	㊳	㊴	㊵	㊶	㊷	㊸	㊹	㊺	㊻	㊼	㊽	㊾	㊿	
	6	8	10	
Flow Area	1.75	2.00	2.25	269.75

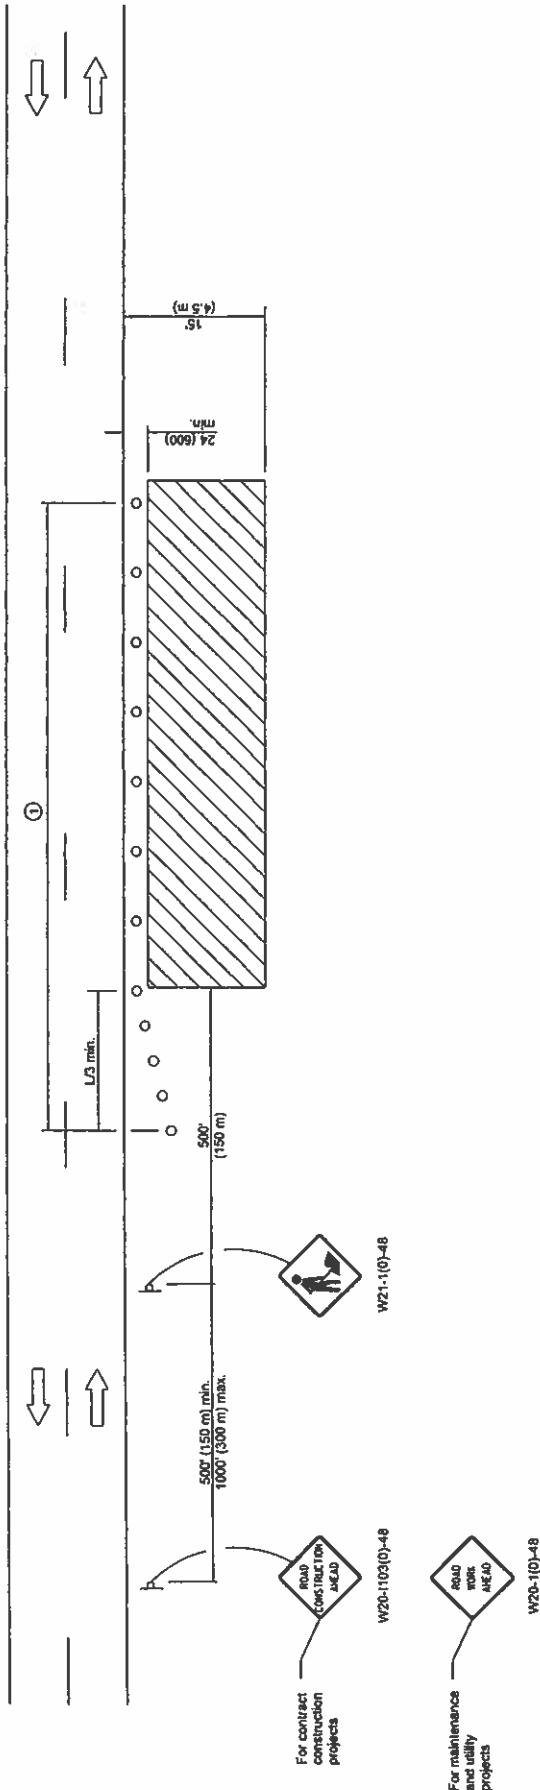

GENERAL NOTES

This Standard is used where any vehicles, equipment, workers or their activities will encroach in the area 15' (4.5 m) to 24' (600) from the edge of pavement.

Calculate L as follows:

SPEED LIMIT	FORMULAS	
	English	(Metric)
40 mph (70 km/h) or less:	$L = \frac{WS^2}{60}$	$L = \frac{WS^2}{150}$
45 mph (80 km/h) or greater:	$L = (W)(S)$	$L = 0.65(W)(S)$

W = Width of offset in feet (meters).

S = Normal posted speed mph (km/h).

All dimensions are in inches (millimeters) unless otherwise shown.

OFF-ROAD OPERATIONS, 2L, 2W, 15' (4.5 m) TO 24" (600 mm) FROM PAVEMENT EDGE

STANDARD 701006-05

TYPICAL APPLICATIONS

- Utility operations
- Curve extensions
- Side strip changes
- Shoulder installation and maintenance
- Drainage installation
- Landscaping operations
- Shoulder repair
- Sign installation and maintenance


SYMBOLS

- Work area
- Sign
- Cone, drum or barricade

Illinois Department of Transportation APPROVED _____ 2014 ENGINEER OF SAFETY ENGINEERING APPROVED _____ 2014 PROJECT 1 (ISSUED BY THE ILLINOIS ROAD COMMISSION)		ISSUED 1-1-97
--	--	---------------

DATE	REVISIONS
1-1-14	Revised workers sign number to agree with current MUTCD.
1-1-13	Omitted text 'WORKERS' sign.

① When the work operation exceeds one hour, cones, drums or barricades shall be placed at 25' (8 m) centers for L/3 distance, and at 50' (15 m) centers through the remainder of the work area.

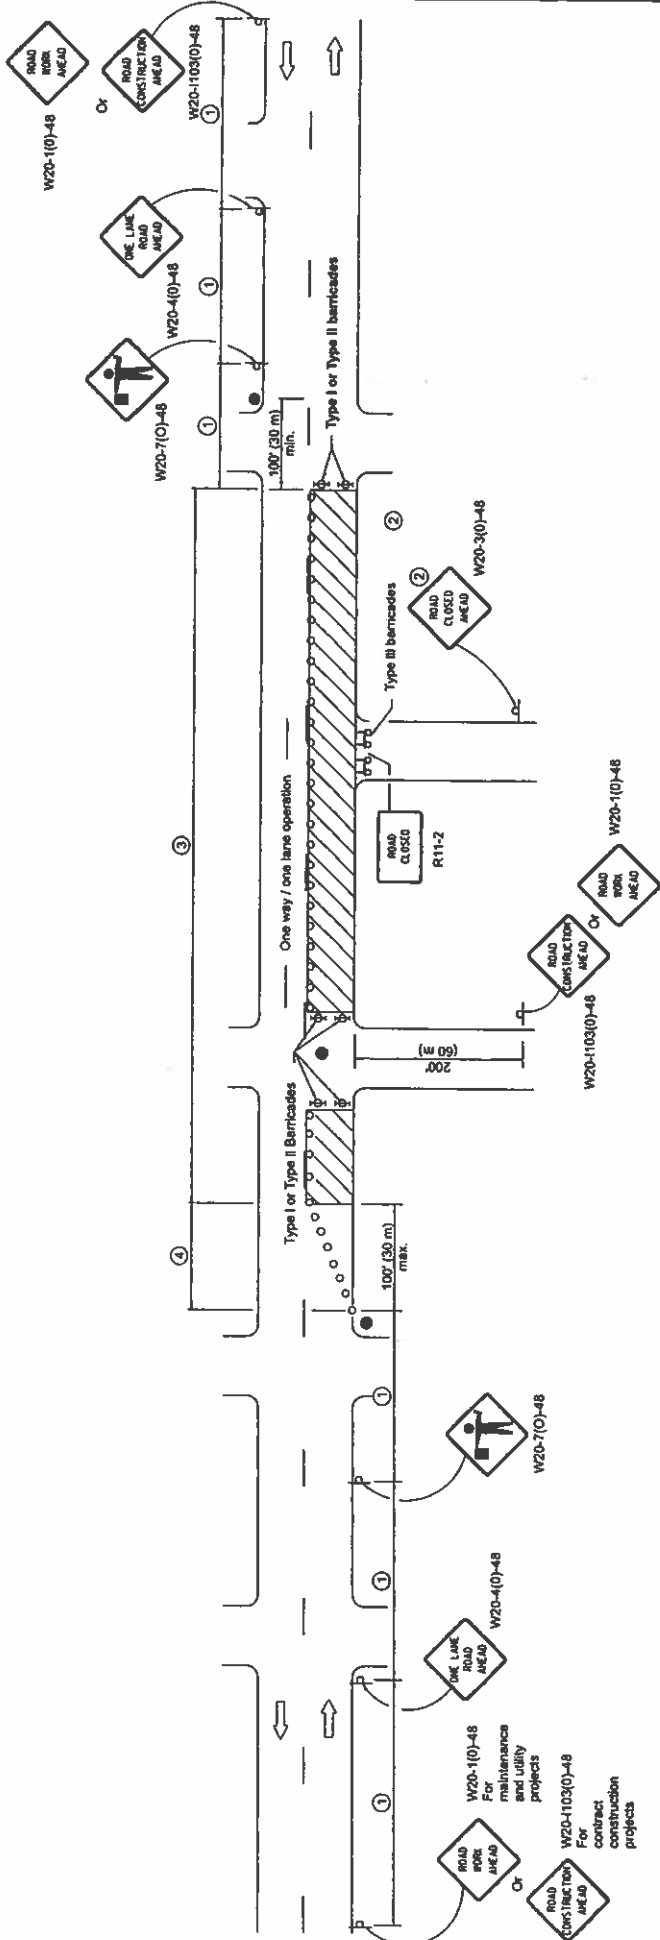

SIGN SPACING	
Posted Speed	Sign Spacing
55	500' (150 m)
50-45	350' (100 m)
<45	200' (60 m)

SYMBOLS

- Work area
- Cone, drum or barricade (not required for moving operations)
- Sign on portable or permanent support
- Flagger with traffic control sign
- Barricade or drum with flashing light
- Type III barricade with flashing lights

- 1 Refer to SIGN SPACING TABLE for distances.
- 2 For approved sideroad closures.
- 3 Cones at 25' (8 m) centers for 250' (75 m). Additional cones may be placed at 50' (15 m) centers. When drums or Type I or Type II barricades are used, the interval between devices may be doubled.
- 4 Cones, drums or barricades at 20' (6 m) centers.

GENERAL NOTES

This Standard is used where at any time, day or night, any vehicle, equipment, workers or their activities require the temporary closure or encroachment on the pavement requiring the closure of one traffic lane in an urban area.


All dimensions are in inches (millimeters) unless otherwise shown.

REVISIONS	
DATE	REVISIONS
1-1-11	Revised flagger sign.
1-1-09	Switched units to English (metric).
	Corrected sign No. 2.

URBAN LANE CLOSURE, 2L, 2W, UNDIVIDED

STANDARD 701501-06

Illinois Department of Transportation APPROVED: <i>[Signature]</i> 2011 ENGINEER OF SAFETY ENGINEERING APPROVED: <i>[Signature]</i> 2011 PROJECT OR DESIGN AND INSTRUMENT		ISSUED 1-1-07
---	--	---------------

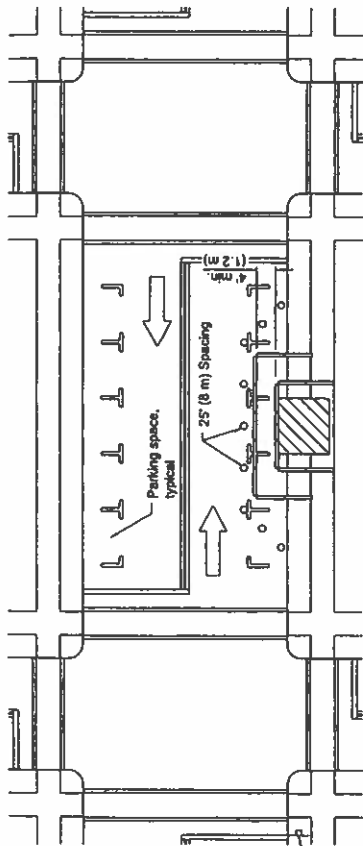


W20-103(0)-48 for
contract
construction
projects

Or

W20-101-48 for
maintenance
and utility
projects

SIDEWALK DIVERSION

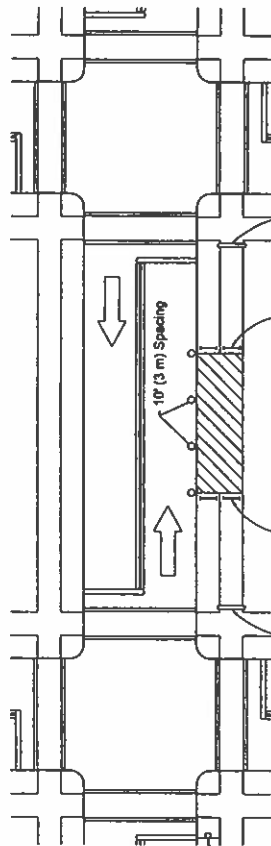

W20-103(0)-48 for
contract
construction
projects

Or

W20-101-48 for
maintenance
and utility
projects

SIDEWALK
CLOSED
USE OTHER
SIDE
R11-102-2430

SIDEWALK
CLOSED
R11-101-2410

SIDEWALK
CLOSED
USE OTHER
SIDE
R11-102-2430

SIDEWALK CLOSURE

SYMBOLS

- Work area
- Sign on portable or permanent support
- Barricade or drum
- Cone, drum or barricade
- Type II barricade
- Detectable pedestrian channelizing barricade

① Omit whenever duplicated by road work traffic control.

GENERAL NOTES

This Standard is used where, at any time, pedestrian traffic must be rerouted due to work being performed.

This Standard must be used in conjunction with other Traffic Control & Protection Standards when roadway traffic is affected.

Temporary facilities shall be detectable and accessible.

The temporary pedestrian facilities shall be provided on the same side of the closed facilities whenever possible.

The SIDEWALK CLOSED / USE OTHER SIDE sign shall be placed at the nearest crosswalk or intersection to each end of the closure. Where the closure occurs at a corner, the signs shall be erected on the corner nearest the street from the closure. The SIDEWALK CLOSED signs shall be used at the ends of the actual closures.

Type II barricades and R11-2-4830 signs shall be positioned as shown in "ROAD CLOSED TO ALL TRAFFIC" detail on Standard 701901.

All dimensions are in inches (millimeters) unless otherwise shown.


DATE	REVISIONS
4-1-16	Omitted orange safety fence from standard as this is covered in the standard spec.
1-1-12	Added SIDEWALK DIVERSION. Modified appearance of plan views.
	Renamed Standard.

SIDEWALK, CORNER OR CROSSWALK CLOSURE


(Sheet 1 of 2)

STANDARD 701801-06

Illinois Department of Transportation		ISSUED 1-1-97
APPROVED	2018	
APPROVED	2018	
ENGINEER OF DESIGN AND ENVIRONMENT		

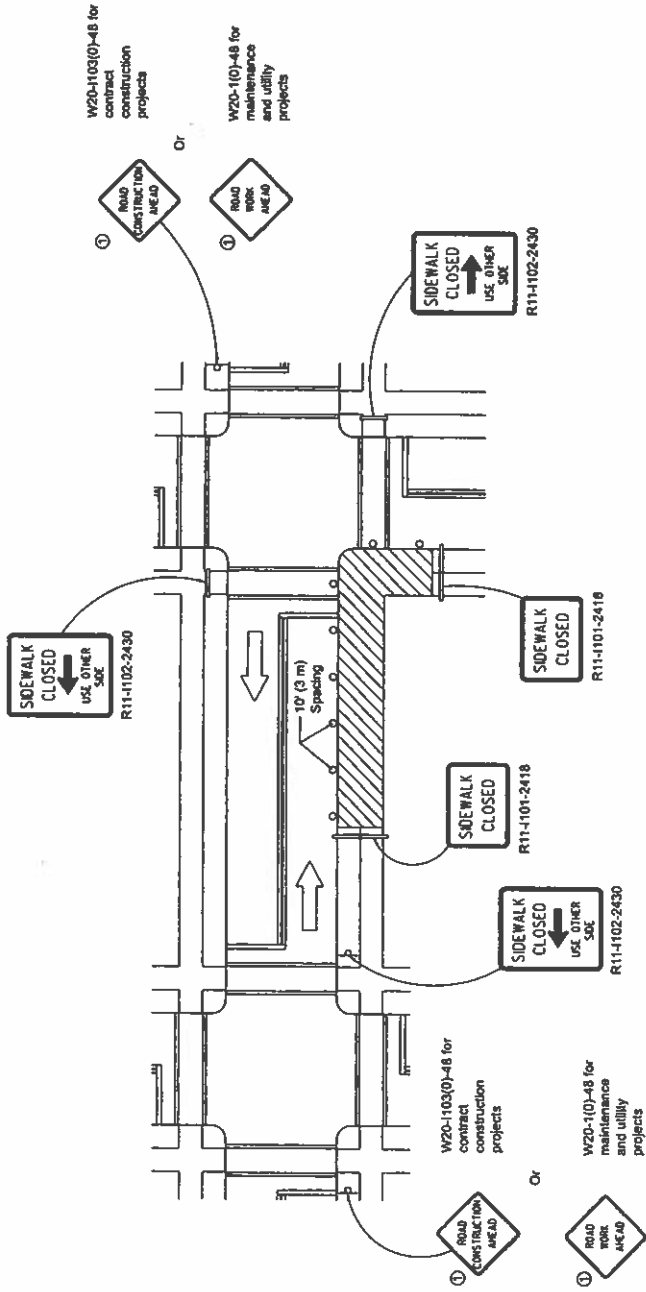

CORNER CLOSURE

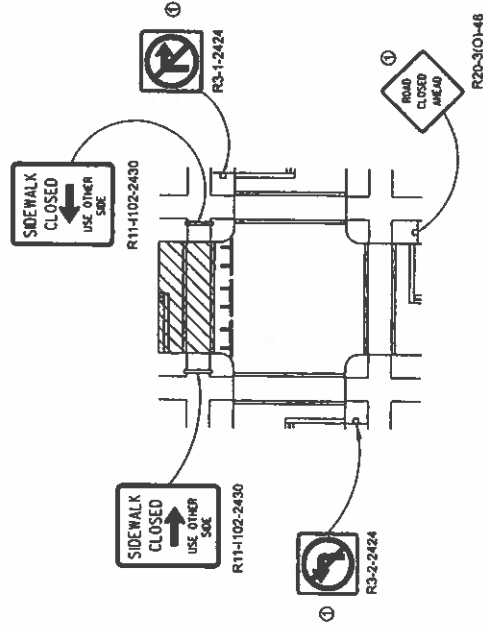


CROSSWALK CLOSURE

**SIDEWALK, CORNER OR
CROSSWALK CLOSURE**


(Sheet 2 of 2)

STANDARD 701801-06


Illinois Department of Transportation	
APPROVED	2016
ENGINEER OF SAFETY ENGINEERING	2016
APPROVED	2016
ENGINEER OF SAFETY ENGINEERING	2016

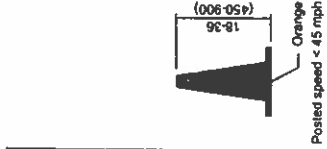


DAYTIME USE

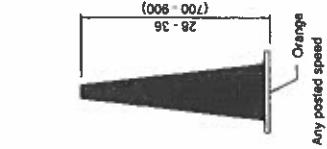


CONES

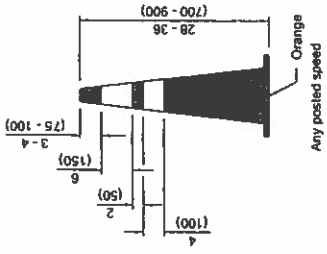


DAY OR NIGHTTIME USE

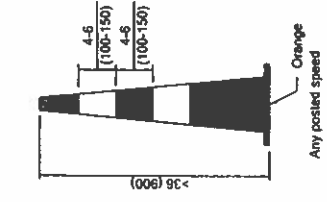



TUBULAR MARKER

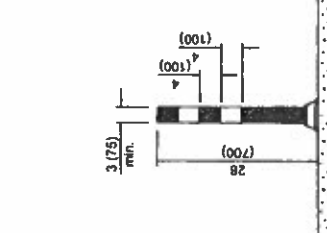


**VERTICAL PANEL
POST MOUNTED**

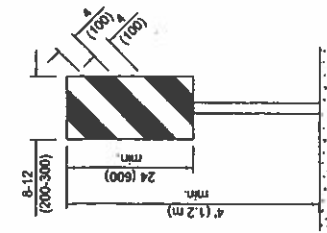


DRUM

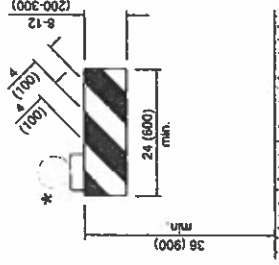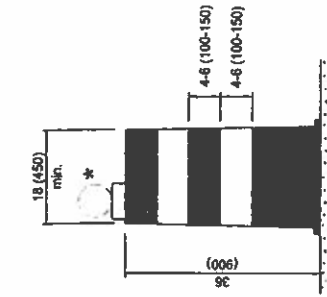


TYPE I BARRICADE

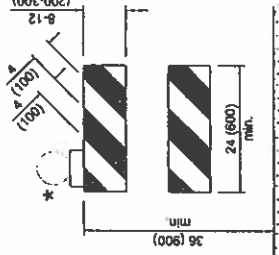


TYPE II BARRICADE

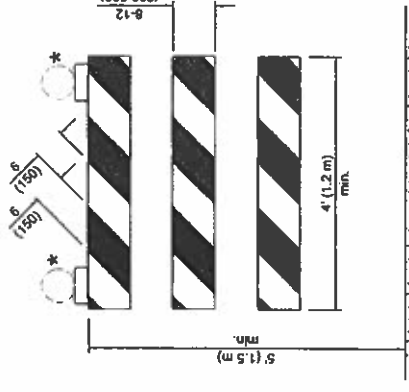


TYPE III BARRICADE

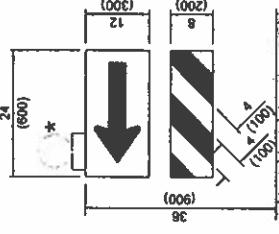

**DIRECTION INDICATOR
BARRICADE**

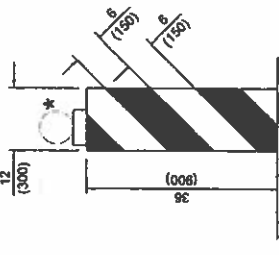

VERTICAL BARRICADE

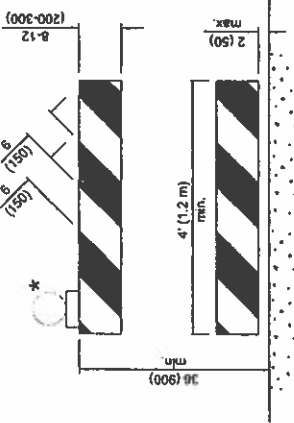

**DETECTABLE PEDESTRIAN
CHANNELIZING BARRICADE**

GENERAL NOTES

All heights shown shall be measured above the pavement surface.
All dimensions are in inches (millimeters) unless otherwise shown.

DATE	REVISIONS
1-1-25	Updated Temporary Rumble Strip Detail (shl. 3)
1-1-24	Revised Type II Barricade notes (shl. 3) & moved warning light on post mounted signs to top center.

**TRAFFIC CONTROL
DEVICES**

(Sheet 1 of 3)
STANDARD 701901-10

Illinois Department of Transportation
APPROVED _____ 2025
ENGINEER OF SAFETY PROJECTS AND ENGINEERING
APPROVED _____ 2025
ENGINEER OF DESIGN AND ENVIRONMENT

ROAD
CONSTRUCTION
NEXT X MILES

G20-1104(0)-6036

END
CONSTRUCTION

G20-1105(0)-6024

This signing is required for all projects 2 miles (3200 m) or more in length.

ROAD CONSTRUCTION NEXT X MILES sign shall be placed 500' (150 m) in advance of project limits.

END CONSTRUCTION sign shall be erected at the end of the job unless another job is within 2 miles (3200 m).

Dual sign displays shall be utilized on multi-lane highways.

WORK LIMIT SIGNING

W21-1115(0)-3618



R2-1-3648

R10-1108p-3618 ****




R2-1106p-3618



Sign assembly as shown on Standards or as allowed by District Operations.

G20-1103-6036

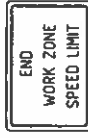

This sign shall be used when the above sign assembly is used.


HIGHWAY CONSTRUCTION SPEED ZONE SIGNS

**** R10-1108p shall only be used along roadways under the jurisdiction of the State.


TRAFFIC CONTROL DEVICES

STANDARD 701901-10

(Sheet 2 of 3)

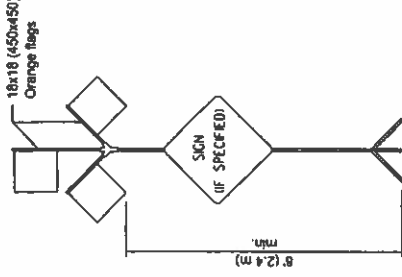


HIGH LEVEL WARNING DEVICE

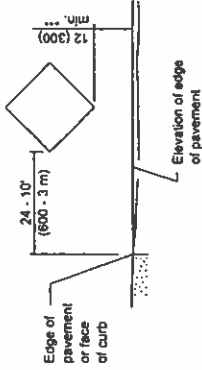

SIGNS ON TEMPORARY SUPPORTS


*** When work operations exceed four days, this dimension shall be 5' (1.5 m) min. If located behind other devices, the height shall be sufficient to be seen completely above the devices.

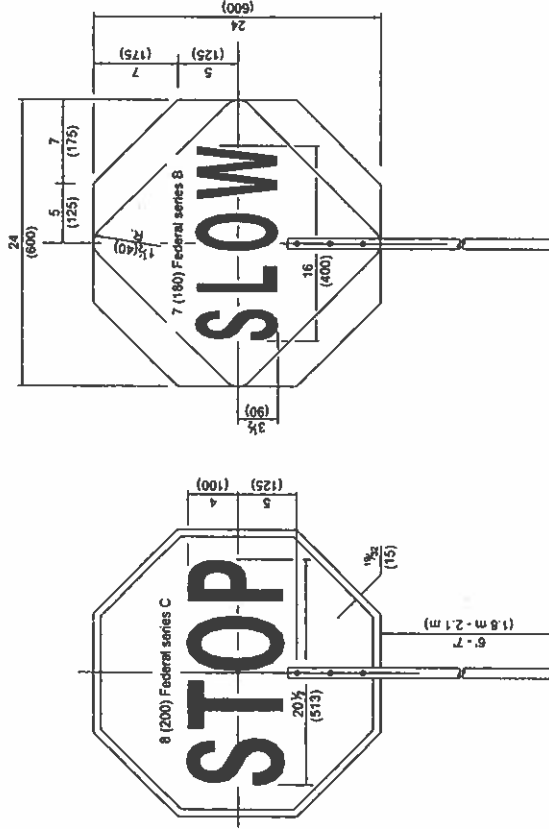

FRONT SIDE


REVERSE SIDE

FLAGGER TRAFFIC CONTROL SIGN

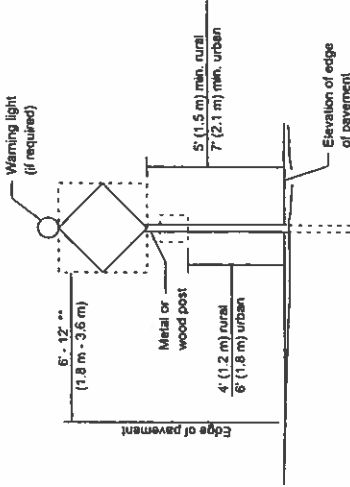

POST MOUNTED SIGNS

** When curb or paved shoulder are present this dimension shall be 24 (600) to the face of curb or 6' (1.8 m) to the outside edge of the paved shoulder.

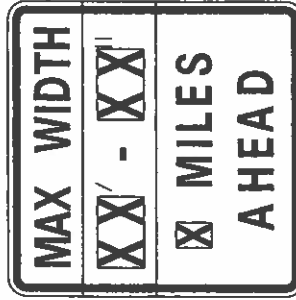

W12-1103-4848

WIDTH RESTRICTION SIGN

XX'-XX" width and X miles are variable.

Illinois Department of Transportation


APPROVED: *[Signature]* 2025

ENGINEER OF SAFETY PROJECTS AND ENGINEERING


APPROVED: *[Signature]* 2025

ENGINEER OF DESIGN AND ENVIRONMENT

ISSUED 1-1-13

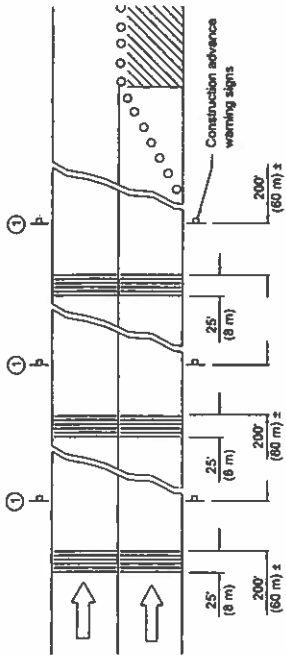


① This sign shall be omitted when median width is less than 10' (3 m).

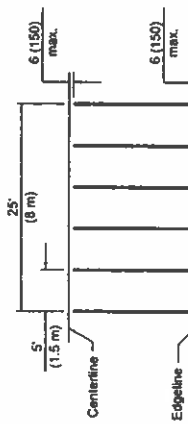

TYPICAL INSTALLATION

TEMPORARY RUMBLE STRIPS

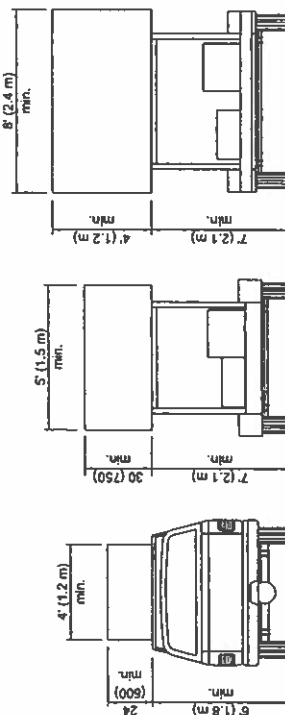


TYPE A ROOF MOUNTED

TYPE B ROOF OR TRAILER MOUNTED


TYPE C TRAILER MOUNTED

ARROW BOARDS

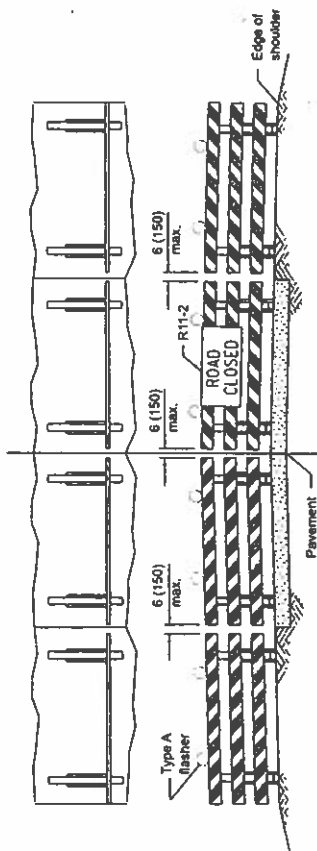

ROAD CLOSED TO ALL TRAFFIC

Reflectized striping may be omitted on the back side of the barricades.

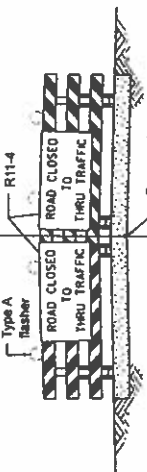

ROAD CLOSED TO THRU TRAFFIC

Reflectized striping shall appear on both sides of the barricades.

TYPICAL APPLICATIONS OF TYPE III BARRICADES CLOSING A ROAD

If a Type III barricade with an attached sign panel which meets NCHRP 350 or MASH is not available, the sign may be mounted on an NCHRP 350 or MASH temporary sign support directly in front of the barricade.

TRAFFIC CONTROL DEVICES

STANDARD 701901-10

(Sheet 3 of 3)

Minnesota Department of Transportation	
APPROVED	ISSUED 1-1-13
ENGINEER OF SAFETY PROJECTS	2025
APPROVED	2025
ENGINEER OF DESIGN AND CONSTRUCTION	

PREVAILING WAGE – DEKALB COUNTY

Contractor and all subcontractors employed on this project shall comply with the requirements of Check Sheet #LRS12 "Special Provision for Wages of Employees on Public Works", effective January 1, 1999 and revised on January 1, 2015. A copy of the DeKalb County Prevailing Wage Rates posted for May 19, 2025 is included on the following pages, however, the most current prevailing wage rates, as amended from time to time, shall be applicable for this project.

DeKalb County Prevailing Wage Rates posted on 5/19/2025

Overtime																
Trade Title	Rg	Type	C	Base	Foreman	M-F	Sa	Su	Hol	H/W	Pension	Vac	Trng	Other Ins	Add OT 1.5x owed	Add OT 2.0x owed
ASBESTOS ABT-GEN	All	BLD		47.94	48.94	1.5	1.5	2.0	2.0	9.55	22.76	0.00	0.80	0.00	3.00	6.00
ASBESTOS ABT-MEC	All	BLD		41.27	44.57	1.5	1.5	2.0	2.0	15.84	16.02	0.00	0.90		3.11	6.21
BOILERMAKER	All	BLD		58.91	64.21	2.0	2.0	2.0	2.0	7.07	27.02	0.00	3.69	2.31	0.00	39.30
BRICK MASON	All	BLD		52.06	57.27	1.5	1.5	2.0	2.0	12.70	24.54	0.00	1.24	0.00	3.99	7.98
CARPENTER	All	BLD		48.57	53.91	1.5	1.5	2.0	2.0	12.00	24.30	0.00	0.82	0.00	0.00	0.00
CARPENTER	All	HWY		47.60	49.35	1.5	1.5	2.0	2.0	12.00	24.30	0.00	0.82	0.00	0.00	0.00
CEMENT MASON	All	ALL		51.00	53.00	2.0	1.5	2.0	2.0	12.19	29.96	0.00	0.80	0.00	0.00	0.00
CERAMIC TILE FINISHER	All	BLD		47.09	47.09	1.5	1.5	2.0	2.0	13.00	16.82	0.00	1.09	0.00	5.17	10.34
CERAMIC TILE LAYER	All	BLD		54.84	59.84	1.5	1.5	2.0	2.0	13.00	20.68	0.00	1.17	0.00	7.15	14.30
COMMUNICATION TECHNICIAN	All	BLD		48.00	52.80	1.5	1.5	2.0	2.0	17.79	18.63	0.00	0.96		0.00	0.00
ELECTRIC PWR EQMT OP	All	ALL		50.82	69.34	1.5	1.5	2.0	2.0	7.25	14.22	0.00	1.52	1.52	8.63	17.26
ELECTRIC PWR GRNDMAN	All	ALL		39.04	69.34	1.5	1.5	2.0	2.0	7.25	10.93	0.00	1.17	1.17	6.63	13.27
ELECTRIC PWR LINEMAN	All	ALL		61.09	69.34	1.5	1.5	2.0	2.0	7.25	17.10	0.00	1.83	1.83	10.38	20.76
ELECTRIC PWR TRK DRV	All	ALL		40.46	69.34	1.5	1.5	2.0	2.0	7.25	11.33	0.00	1.21	1.21	6.87	13.75
ELECTRICIAN	All	BLD		58.00	63.80	1.5	1.5	2.0	2.0	17.79	23.53	0.00	1.16		0.00	0.00
ELEVATOR CONSTRUCTOR	All	BLD		62.51	70.32	2.0	2.0	2.0	2.0	16.17	20.96	5.00	0.75		0.00	0.00
FENCE ERECTOR	NW	ALL		48.53	54.35	1.5	1.5	2.0	2.0	13.21	26.70	0.00	1.80	0.00	0.00	0.00
GLAZIER	All	BLD		46.73	48.73	1.5	1.5	1.5	2.0	15.15	10.85	0.00	1.25	0.00	0.00	0.00
HEAT/FROST INSULATOR	All	BLD		55.02	58.32	1.5	1.5	2.0	2.0	15.84	19.01	0.00	0.90		4.60	9.20
IRON WORKER	NW	ALL		53.40	59.81	2.0	2.0	2.0	2.0	13.21	30.79	0.00	1.80	0.00	0.00	0.00
IRON WORKER	SE	ALL		52.00	57.20	2.0	2.0	2.0	2.0	14.06	30.33	0.00	1.00	0.00	0.00	0.00
LABORER	All	BLD		41.34	42.34	1.5	1.5	2.0	2.0	9.55	22.76	0.00	0.80	0.00	3.00	6.00
LABORER	All	HWY		44.59	45.34	1.5	1.5	2.0	2.0	9.55	25.76	0.00	0.80	0.00	4.50	9.00
LABORER, SKILLED	All	HWY		47.94	48.69	1.5	1.5	2.0	2.0	9.55	25.76	0.00	0.80	0.00	4.50	9.00
LATHER	All	BLD		48.57	53.91	1.5	1.5	2.0	2.0	12.00	24.30	0.00	0.82	0.00	0.00	0.00
MACHINIST	All	BLD		58.39	62.39	1.5	1.5	2.0	2.0	9.93	8.95	1.85	1.47		0.00	0.00

DeKalb County Prevailing Wage Rates posted on 5/19/2025

MARBLE FINISHER	All	BLD		39.50	53.55	1.5	1.5	2.0	2.0	12.70	22.32	0.00	0.73	0.00	2.88	5.76
MARBLE SETTER	All	BLD		51.00	56.10	1.5	1.5	2.0	2.0	12.70	24.01	0.00	0.92	0.00	3.73	7.45
MATERIAL TESTER I	All	ALL		47.94	48.69	1.5	1.5	2.0	2.0	9.55	25.76	0.00	0.80	0.00	4.50	9.00
MATERIALS TESTER II	All	ALL		47.94	48.69	1.5	1.5	2.0	2.0	9.55	25.76	0.00	0.80	0.00	4.50	9.00
MILLWRIGHT	All	BLD		49.27	54.20	1.5	1.5	2.0	2.0	12.03	19.50	0.00	0.82	0.00	0.00	0.00
OPERATING ENGINEER	All	BLD	1	52.55	56.55	2.0	2.0	2.0	2.0	23.95	19.70	3.00	2.85	0.00	0.00	0.00
OPERATING ENGINEER	All	BLD	2	51.85	56.55	2.0	2.0	2.0	2.0	23.95	19.70	3.00	2.85	0.00	0.00	0.00
OPERATING ENGINEER	All	BLD	3	49.40	56.55	2.0	2.0	2.0	2.0	23.95	19.70	3.00	2.85	0.00	0.00	0.00
OPERATING ENGINEER	All	BLD	4	47.40	56.55	2.0	2.0	2.0	2.0	23.95	19.70	3.00	2.85	0.00	0.00	0.00
OPERATING ENGINEER	All	BLD	5	56.30	56.55	2.0	2.0	2.0	2.0	23.95	19.70	3.00	2.85	0.00	0.00	0.00
OPERATING ENGINEER	All	BLD	6	55.55	56.55	2.0	2.0	2.0	2.0	23.95	19.70	3.00	2.85	0.00	0.00	0.00
OPERATING ENGINEER	All	BLD	7	52.55	56.55	2.0	2.0	2.0	2.0	23.95	19.70	3.00	2.85	0.00	0.00	0.00
OPERATING ENGINEER	All	HWY	1	52.40	56.40	1.5	1.5	2.0	2.0	23.95	19.70	3.00	2.85	0.00	0.00	0.00
OPERATING ENGINEER	All	HWY	2	51.85	56.40	1.5	1.5	2.0	2.0	23.95	19.70	3.00	2.85	0.00	0.00	0.00
OPERATING ENGINEER	All	HWY	3	50.55	56.40	1.5	1.5	2.0	2.0	23.95	19.70	3.00	2.85	0.00	0.00	0.00
OPERATING ENGINEER	All	HWY	4	49.10	56.40	1.5	1.5	2.0	2.0	23.95	19.70	3.00	2.85	0.00	0.00	0.00
OPERATING ENGINEER	All	HWY	5	47.65	56.40	1.5	1.5	2.0	2.0	23.95	19.70	3.00	2.85	0.00	0.00	0.00
OPERATING ENGINEER	All	HWY	6	55.40	56.40	1.5	1.5	2.0	2.0	23.95	19.70	3.00	2.85	0.00	0.00	0.00
OPERATING ENGINEER	All	HWY	7	53.40	56.40	1.5	1.5	2.0	2.0	23.95	19.70	3.00	2.85	0.00	0.00	0.00
PAINTER	All	ALL		53.05	55.05	1.5	1.5	1.5	2.0	16.08	9.90	0.00	1.65	0.00	0.00	0.00
PAINTER - SIGNS	All	BLD		46.76	52.53	1.5	1.5	2.0	2.0	8.20	16.81	0.00	0.00	0.00	0.00	0.00
PILEDRIIVER	All	BLD		49.57	55.02	1.5	1.5	2.0	2.0	12.00	24.30	0.00	0.82	0.00	0.00	0.00
PILEDRIIVER	All	HWY		48.60	50.35	1.5	1.5	2.0	2.0	12.00	24.30	0.00	0.82	0.00	0.00	0.00
PIPEFITTER	All	BLD		57.00	60.00	1.5	1.5	2.0	2.0	13.65	22.85	0.00	3.12	0.00	0.00	0.00
PLASTERER	All	BLD		50.00	53.00	1.5	1.5	2.0	2.0	17.81	21.22	0.00	1.15		0.00	0.00
PLUMBER	All	BLD		58.55	62.05	1.5	1.5	2.0	2.0	17.75	17.74	0.00	1.83		0.00	0.00
ROOFER	All	BLD		50.25	55.25	1.5	1.5	2.0	2.0	11.98	17.34	0.00	1.11	0.00	0.00	0.00
SHEETMETAL WORKER	All	BLD		52.14	61.41	1.5	1.5	2.0	2.0	10.70	23.56	0.00	1.42	1.80	17.75	35.51
SPRINKLER FITTER	All	BLD		47.09	50.09	1.5	1.5	2.0	2.0	11.45	14.92	0.00	0.52		0.00	0.00
STONE MASON	All	BLD		52.06	57.27	1.5	1.5	2.0	2.0	12.70	24.54	0.00	1.24	0.00	3.99	7.98

DeKalb County Prevailing Wage Rates posted on 5/19/2025

TERRAZZO FINISHER	All	BLD		48.94	48.94	1.5	1.5	2.0	2.0	13.00	18.42	0.00	1.11	0.00	4.22	8.44
TERRAZZO MECHANIC	All	BLD		52.85	56.35	1.5	1.5	2.0	2.0	13.00	19.81	0.00	1.15	0.00	4.47	8.94
TILE LAYER	All	BLD		48.57	53.91	1.5	1.5	2.0	2.0	12.00	24.30	0.00	0.82	0.00	0.00	0.00
TRUCK DRIVER	All	ALL	1	43.43		1.5	1.5	2.0	2.0	11.70	16.11	0.00	0.25	0.00	0.00	0.00
TRUCK DRIVER	All	ALL	2	43.58		1.5	1.5	2.0	2.0	11.70	16.11	0.00	0.25	0.00	0.00	0.00
TRUCK DRIVER	All	ALL	3	43.78		1.5	1.5	2.0	2.0	11.70	16.11	0.00	0.25	0.00	0.00	0.00
TRUCK DRIVER	All	ALL	4	43.98		1.5	1.5	2.0	2.0	11.70	16.11	0.00	0.25	0.00	0.00	0.00
TUCK POINTER	All	BLD		51.53	52.53	1.5	1.5	2.0	2.0	10.05	22.66	0.00	1.15	0.00	0.00	0.00

Legend

Rg Region

Type Trade Type - All,Highway,Building,Floating,Oil & Chip,Rivers

C Class

Base Base Wage Rate

OT M-F Unless otherwise noted, OT pay is required for any hour greater than 8 worked each day, Mon through Fri. The number listed is the multiple of the base wage.

OT Sa Overtime pay required for every hour worked on Saturdays

OT Su Overtime pay required for every hour worked on Sundays

OT Hol Overtime pay required for every hour worked on Holidays

H/W Health/Welfare benefit

Vac Vacation

Trmg Training

Other Ins Employer hourly cost for any other type(s) of insurance provided for benefit of worker.

Explanations DEKALB COUNTY

IRON WORKERS (NORTHWEST) - I-88 at the Kane County Line West to University Road. University Road South to Route 30. Route 30 West to Lee County Line.

FENCE ERECTOR (NORTHWEST) - Same as IRON WORKER above.

The following list is considered as those days for which holiday rates of wages for work performed apply: New Years Day, Memorial Day, Fourth of July, Labor Day, Thanksgiving Day, Christmas Day and Veterans Day in some classifications/counties. Generally, any of these holidays which fall on a Sunday is celebrated on the following Monday. This then makes work performed on that Monday payable at the appropriate overtime rate for holiday pay. Common practice in a given local may alter certain days of celebration. If in doubt, please check with IDOL.

EXPLANATION OF CLASSES

DeKalb County Prevailing Wage Rates posted on 5/19/2025

ASBESTOS - GENERAL - removal of asbestos material/mold and hazardous materials from any place in a building, including mechanical systems where those mechanical systems are to be removed. This includes the removal of asbestos materials/mold and hazardous materials from ductwork or pipes in a building when the building is to be demolished at the time or at some close future date.

ASBESTOS - MECHANICAL - removal of asbestos material from mechanical systems, such as pipes, ducts, and boilers, where the mechanical systems are to remain.

CERAMIC TILE FINISHER

The grouting, cleaning, and polishing of all classes of tile, whether for interior or exterior purposes, all burned, glazed or unglazed products; all composition materials, granite tiles, warning detectable tiles, cement tiles, epoxy composite materials, pavers, glass, mosaics, fiberglass, and all substitute materials, for tile made in tile-like units; all mixtures in tile like form of cement, metals, and other materials that are for and intended for use as a finished floor surface, stair treads, promenade roofs, walks, walls, ceilings, swimming pools, and all other places where tile is to form a finished interior or exterior. The mixing of all setting mortars including but not limited to thin-set mortars, epoxies, wall mud, and any other sand and cement mixtures or adhesives when used in the preparation, installation, repair, or maintenance of tile and/or similar materials. The handling and unloading of all sand, cement, lime, tile, fixtures, equipment, adhesives, or any other materials to be used in the preparation, installation, repair, or maintenance of tile and/or similar materials. Ceramic Tile Finishers shall fill all joints and voids regardless of method on all tile work, particularly and especially after installation of said tile work. Application of any and all protective coverings to all types of tile installations including, but not be limited to, all soap compounds, paper products, tapes, and all polyethylene coverings, plywood, masonite, cardboard, and any new type of products that may be used to protect tile installations, Blastrac equipment, and all floor scarifying equipment used in preparing floors to receive tile. The clean up and removal of all waste and materials. All demolition of existing tile floors and walls to be re-tiled.

COMMUNICATIONS TECHNICIAN

Installing, manufacturing, assembling and maintaining sound and intercom, protection alarm (security), fire alarm, master antenna television, closed circuit television, low voltage control for computers and/or door monitoring, school communications systems, telephones and servicing of nurse and emergency calls, and the installation and maintenance of transmit and receive antennas, transmitters, receivers, and associated apparatus which operates in conjunction with above systems. All work associated with these system installations will be included EXCEPT the installation of protective metallic conduit in new construction projects (excluding less than ten-foot, runs strictly for protection of cable) and 120 volt AC (or higher) power wiring and associated hardware.

LABORER, SKILLED - HIGHWAY

Individuals engaged in the following types of work, irrespective of the site of the work: asbestos abatement worker, handling of any materials with any foreign matter harmful to skin or clothing, track laborer, cement handlers, chloride handlers, the unloading and loading with steel workers and re-bars, concrete workers wet, tunnel helpers in free air, batch dumpers, mason tenders, kettle and tar men, tank cleaners, plastic installers, scaffold workers, motorized buggies or motorized unit used for wet concrete or handling of building materials, laborers with de-watering systems, sewer workers plus depth, rod and chainmen with technical

DeKalb County Prevailing Wage Rates posted on 5/19/2025

engineers, rod and chainmen with land surveyors, rod and chainmen with surveyors, vibrator operators, cement silica, clay, fly ash, lime and plasters, handlers (bulk or bag), cofferdam workers plus depth, on concrete paving, placing, cutting and tying of reinforcing, deck hand, dredge hand, and shore laborers, bankmen on floating plant, grade checker, power tools, front end man on chip spreaders, cession workers plus depth, gunnite nozzle men, lead man on sewer work, welders, cutters, burners and torchmen, chainsaw operators, jackhammer and drill operators, layout man and/or drainage tile layer, steel form setter - street and highway, air tamping hammermen, signal man on crane, concrete saw operator, screedman on asphalt pavers, laborers tending masons with hot material or where foreign materials are used, mortar mixer operators, multiple concrete duct - leadman, lumen, asphalt raker, curb asphalt machine operator, ready mix scalemen (permanent, portable or temporary plant), laborers handling masterplate or similar materials, laser beam operator, concrete burning machine operator, coring machine operator, plaster tender, underpinning and shoring of buildings, pump men, manhole and catch basin, dirt and stone tamper, hose men on concrete pumps, hazardous waste worker, lead base paint abatement worker, lining of pipe, refusing machine, assisting on direct boring machine, the work of laying watermain, fire hydrants, all mechanical joints to watermain work, sewer worker, and tapping water service and forced lift station mechanical worker.

MATERIAL TESTER I: Hand coring and drilling for testing of materials; field inspection of uncured concrete and asphalt.

MATERIAL TESTER II: Field inspection of welds, structural steel, fireproofing, masonry, soil, facade, reinforcing steel, formwork, cured concrete, and concrete and asphalt batch plants; adjusting proportions of bituminous mixtures.

OPERATING ENGINEERS - BUILDING

Class 1. Asphalt Plant; Asphalt Spreader; Autograde; Backhoes with Caisson Attachment; Batch Plant; Benoto (requires Two Engineers); Boiler and Throttle Valve; Caisson Rigs; Central Redi-Mix Plant; Combination Back Hoe Front End-loader Machine; Compressor and Throttle Valve; Concrete Breaker (Truck Mounted); Concrete Conveyor; Concrete Paver (over 27E cu. ft.); Concrete Paver (27 cu. ft. and under); Concrete Placer; Concrete Pump (Truck Mounted); Concrete Conveyor (Truck Mounted); Concrete Tower; Cranes, All; GCI and similar types (required two operators only); Cranes, Hammerhead; Creter Crane; Crusher, Stone, etc.; Derricks, All; Derricks, Traveling; Formless Curb and Gutter Machine; Grader, Elevating; Grouting Machines; Highlift Shovels or Front Endloader 2-1/4 yd. and over; Hoists, Elevators, outside type rack and pinion and similar machines; Hoists, one, two and three Drum; Hoists, Two Tugger One Floor; Hydraulic Backhoes; Hydraulic Boom Trucks; Hydro Vac (and similar equipment - excluding hose work and any sewer work); Locomotives, All; Lubrication Technician; Manipulators; Motor Patrol; Pile Drivers and Skid Rig; Post Hole Digger; Pre-Stress Machine; Pump Cretes Dual Ram; Pump Cretes: Squeeze Cretes - Screw Type Pumps, Gypsum Bulker and Pump; Raised and Blind Hole Drill; Rock Drill (self-propelled); Rock Drill - Truck Mounted; Roto Mill Grinder; Scoops - Tractor Drawn; Slipform Paver; Scrapers Prime Movers; Straddle Buggies; Tie Back Machine; Tractor with Boom and Side Boom; Trenching Machines.

Class 2. Bobcat (over 3/4 cu. yd.); Boilers; Brick Forklift; Broom, All Power Propelled; Bulldozers; Concrete Mixer (Two Bag and Over); Conveyor, Portable; Forklift Trucks; Highlift Shovels or Front Endloaders under 2-1/4 yd.; Hoists, Automatic; Hoists, Sewer Dragging Machine; Hoists, Tugger Single Drum; Laser Screed; Rollers, All; Steam Generators; Tractors, All; Tractor Drawn Vibratory Roller; Winch Trucks with "A" Frame.

Class 3. Air Compressor; Asphalt Spreader; Combination - Small Equipment Operator; Generators; Heaters, Mechanical; Hoists, Inside Elevators - (Rheostat Manual Controlled); Hydraulic Power Units (Pile Driving, Extracting, or Drilling - with a seat); Lowboys;

DeKalb County Prevailing Wage Rates posted on 5/19/2025

Pumps, Over 3" (1 to 3 not to exceed total of 300 ft.); Pumps, Well Points; Welding Machines (2 through 5); Winches, 4 Small Electric Drill Winches; Bobcat (up to and including 3/4 cu. yd.).

Class 4. Elevator push button with automatic doors; Hoists, Inside; Oilers; Brick Forklift.

Class 5. Assistant Craft Foreman

Class 6. Mechanics; Welders.

Class 7. Gradall

OPERATING ENGINEERS - HIGHWAY CONSTRUCTION

Class 1. Asphalt Plant; Asphalt Heater and Planer Combination; Asphalt Heater Scarfire; Asphalt Silo Tender; Asphalt Spreader; Autograder; ABG Paver; Backhoes with Caisson Attachment; Ballast Regulator; Belt Loader; Caisson Rigs; Car Dumper; Central Redi-Mix Plant; Backhoe w/shear attachments; Combination Backhoe Front Endloader Machine, (1 cu. yd. Backhoe Bucket or over or with attachments); Concrete Breaker (Truck Mounted); Concrete Conveyor; Concrete Paver over 27E cu. ft.; Concrete Placer; Concrete Tube Float; Cranes, all attachments; Cranes, Tower of all types; Creter Crane; Crusher, Stone, etc.; Derricks, All; Derrick Boats; Derricks, Traveling; Directional Boring Machine over 12"; Dredges; Formless Curb and Gutter Machine; Grader, Elevating; Grader, Motor Grader, Motor Patrol, Auto Patrol, Form Grader, Pull Grader, Subgrader; Guard Rail Post Driver Mounted; Hoists, One, Two and Three Drum; Hydraulic Backhoes; Hydro Vac, Self Propelled, Truck Mounted (excluding hose work and any sewer work); Lubrication Technician; Manipulators; Pile Drivers and Skid Rig; Pre-Stress Machine; Pump Cretes Dual Ram; Rock Drill - Crawler or Skid Rig; Rock Drill - Truck Mounted; Rock/Track Tamper; Roto Mill Grinder; Slip-Form Paver; Snow Melters; Soil Test Drill Rig (Truck Mounted); Straddle Buggies; GCI Crane; Hydraulic Telescoping Form (Tunnel); Tie Back Machine; Tractor Drawn Belt Loader; Tractor Drawn Belt Loader with attached pusher; Tractor with Boom; Tractaire with Attachments; Traffic Barrier Conveyor Machine; Raised or Blind Hole Drills; Trenching Machine (over 12"); Truck Mounted Concrete Pump with Boom; Truck Mounted Concrete Conveyor; Work Boat (no license required - 90 h.p. or above); Underground Boring and/or Mining Machines; Wheel Excavator; Widener (APSCO).

Class 2. Batch Plant; Bituminous Mixer; Boiler and Throttle Valve; Bulldozers; Car Loader Trailing Conveyors; Combination Backhoe Front Endloader Machine (less than 1 cu. yd. Backhoe Bucket or over or with attachments); Compressor and Throttle Valve; Compressor, Common Receiver (3); Concrete Breaker or Hydro Hammer; Concrete Grinding Machine; Concrete Mixer or Paver 7S Series to and including 27 cu. ft.; Concrete Spreader; Concrete Curing Machine, Burlap Machine, Belting Machine and Sealing Machine; Concrete Wheel Saw (large self-propelled - excluding walk-behinds and hand-held); Conveyor Muck Cars (Haglund or Similar Type); Drills, all; Finishing Machine - Concrete; Highlift Shovels or Front Endloader; Hoist - Sewer Dragging Machine; Hydraulic Boom Trucks (All Attachments); Hydro Blaster; All Locomotives, Dinky; Off-Road Hauling Units; Non-Self Loading Dump; Ejection Dump; Pump Cretes: Squeeze Cretes - Screw Type Pumps, Gypsum Bulker and Pump; Roller, Asphalt; Rotary Snow Plows; Rototiller, Seaman, etc., self-propelled; Scoops - Tractor Drawn; Self-Propelled Compactor; Spreader - Chip - Stone, etc.; Scraper; Scraper - Prime Mover in Tandem (Regardless of Size); Tank Car Heater; Tractors, Push, Pulling Sheeps Foot, Disc, Compactor, etc.; Tug Boats.

Class 3. Boilers; Brooms, All Power Propelled; Cement Supply Tender; Compressor, Common Receiver (2); Concrete Mixer (Two

DeKalb County Prevailing Wage Rates posted on 5/19/2025

Bag and Over); Conveyor, Portable; Farm-Type Tractors Used for Mowing, Seeding, etc.; Fireman on Boilers; Forklift Trucks; Grouting Machine; Hoists, Automatic; Hoists, All Elevators; Hoists, Tugger Single Drum; Jeep Diggers; Low Boys; Pipe Jacking Machines; Post-Hole Digger; Power Saw, Concrete Power Driven; Pug Mills; Rollers, other than asphalt; Seed and Straw Blower; Steam Generators; Stump Machine; Winch Trucks with "A" Frame; Work Boats; Tamper - Form - Motor Driven.

Class 4. Air Compressor - Small and Large; Asphalt Spreader, Backend Man; Bobcat (Skid Steer) all; Brick Forklift; Combination - Small Equipment Operator; Directional Boring Machine up to 12"; Generators; Heaters, Mechanical; Hydraulic Power Unit (Pile Driving, Extracting, or Drilling); Hydro-Blasters; Light Plants, All (1 through 5); Pumps, over 3" (1 to 3 not to exceed a total of 300 ft.); Pumps, Well Points; Tractaire; Trencher 12" and under; Welding Machines (2 through 5); Winches, 4 Small Electric Drill Winches.

Class 5. Oilers and Directional Boring Machine Locator.

Class 6. Field Mechanics and Field Welders

Class 7. Gradall and machines of like nature.

TERRAZZO FINISHER

The handling of sand, cement, marble chips, and all other materials that may be used by the Mosaic Terrazzo Mechanic, and the mixing, grinding, grouting, cleaning and sealing of all Marble, Mosaic, and Terrazzo work, floors, base, stairs, and wainscoting by hand or machine, and in addition, assisting and aiding Marble, Masonic, and Terrazzo Mechanics.

TRUCK DRIVER - BUILDING, HEAVY AND HIGHWAY CONSTRUCTION Class 1. Two or three Axle Trucks. A-frame Truck when used for transportation purposes; Air Compressors and Welding Machines, including those pulled by cars, pick-up trucks and tractors; Ambulances; Batch Gate Lockers; Batch Hopperman; Car and Truck Washers; Carry-alls; Fork Lifts and Hoisters; Helpers; Mechanics Helpers and Greasers; Oil Distributors 2-man operation; Pavement Breakers; Pole Trailer, up to 40 feet; Power Mower Tractors; Self-propelled Chip Spreader; Skipman; Slurry Trucks, 2-man operation; Slurry Truck Conveyor Operation, 2 or 3 man; Teamsters Unskilled dumpman; and Truck Drivers hauling warning lights, barricades, and portable toilets on the job site.

Class 2. Four axle trucks; Dump Crets and Adgetors under 7 yards; Dumpsters, Track Trucks, Euclids, Hug Bottom Dump Turnapulls or Turnatrailers when pulling other than self-loading equipment or similar equipment under 16 cubic yards; Mixer Trucks under 7 yards; Ready-mix Plant Hopper Operator, and Winch Trucks, 2 Axles.

Class 3. Five axle trucks; Dump Crets and Adgetors 7 yards and over; Dumpsters, Track Trucks, Euclids, Hug Bottom Dump Turnatrailers or turnapulls when pulling other than self-loading equipment or similar equipment over 16 cubic yards; Explosives and/or Fission Material Trucks; Mixer Trucks 7 yards or over; Mobile Cranes while in transit; Oil Distributors, 1-man operation; Pole Trailer, over 40 feet; Pole and Expandable Trailers hauling material over 50 feet long; Slurry trucks, 1-man operation; Winch trucks, 3 axles or more; Mechanic--Truck Welder and Truck Painter.

Class 4. Six axle trucks; Dual-purpose vehicles, such as mounted crane trucks with hoist and accessories; Foreman; Master Mechanic; Self-loading equipment like P.B. and trucks with scoops on the front.

DeKalb County Prevailing Wage Rates posted on 5/19/2025

Other Classifications of Work:

For definitions of classifications not otherwise set out, the Department generally has on file such definitions which are available. If a task to be performed is not subject to one of the classifications of pay set out, the Department will upon being contacted state which neighboring county has such a classification and provide such rate, such rate being deemed to exist by reference in this document. If no neighboring county rate applies to the task, the Department shall undertake a special determination, such special determination being then deemed to have existed under this determination. If a project requires these, or any classification not listed, please contact IDOL at 217-782-1710 for wage rates or clarifications.

LANDSCAPING

Landscaping work falls under the existing classifications for laborer, operating engineer and truck driver. The work performed by landscape plantsman and landscape laborer is covered by the existing classification of laborer. The work performed by landscape operators (regardless of equipment used or its size) is covered by the classifications of operating engineer. The work performed by landscape truck drivers (regardless of size of truck driven) is covered by the classifications of truck driver.



Local Public Agency	County	Street Name/Road Name	Section Number
City of Sycamore	DeKalb	Parkside Ditch Project	

Bond information to be returned to Local Public Agency at 308 W. State Street, Sycamore, IL 60178
Complete Address

We, _____
Contractor's Name and Address
a/an Corporation organized under the laws of the State of Illinois as PRINCIPAL, and
State

Surety Name and Address

as SURETY, are held and firmly bound unto the above Local Public Agency (hereafter referred to as "LPA") in the penal sum of

Dollars (_____) lawful money of the United States, to be paid to said LPA, the payment of which we bind ourselves, successors and assigns jointly to pay to the LPA this sum under the conditions of this instrument.

WHEREAS, THE CONDITION OF THE FOREGOING OBLIGATION IS SUCH that the said Principal has entered into a written contract with the LPA acting through its awarding authority for the construction of work on the above sections, which contract is hereby referred to and made a part hereof, as if written herein at length, and whereby the said Principal has promised and agreed to perform said work in accordance with the terms of said contract, and has promised to pay all sums of money due for any labor, materials, apparatus, fixtures or machinery furnished to such Principal for the purpose of performing such work and has further agreed to pay all direct and indirect damages to any person, firm, company or corporation to whom any money may be due from the Principal, subcontractor or otherwise for any such labor, materials, apparatus, fixtures or machinery so furnished and that suit may be maintained on such bond by any such person, firm, company or corporation for the recovery of any such money.

NOW, THEREFORE, if the said Principal shall perform said work in accordance with the terms of said contract, and shall pay all sums of money due or to become due for any labor, materials, apparatus, fixtures or machinery furnished to it for the purpose of constructing such work, and shall commence and complete the work within the time prescribed in said contract, and shall pay and discharge all damages, direct and indirect, that may be suffered or sustained on account of such work during the time of the performance thereof and until the said work shall have been accepted, and shall hold the LPA and its awarding authority harmless on account of any such damages and shall in all respects fully and faithfully comply with all the provisions, conditions and requirements of said contract, then this obligation shall be void; otherwise it shall remain in full force and effect.

IN TESTIMONY WHEREOF, the said PRINCIPAL and the said SURETY have caused this instrument to be signed by their respective agents this _____ day of _____
Day Month and Year

PRINCIPAL

Company Name

By
Signature & Date

Attest
Signature & Date

Company Name

By
Signature & Date

Attest
Signature & Date

(If PRINCIPAL is a joint venture of two or more contractors, the company names and authorized signature of each contractor must be affixed.)

STATE OF IL
COUNTY OF _____

I, _____, a Notary Public in and for said county, do hereby certify that
Notary Name

Insert name of Individuals signing on behalf of PRINCIPAL

who is/are each personally known to me to be the same person(s) whose name(s) is/are subscribed to the foregoing instrument on behalf of PRINCIPAL, appeared before me this day in person and acknowledged respectively, that he/she/they signed and delivered said instrument freely and voluntarily for the uses and purposes therein set forth.

Given under my hand and notarial seal this _____ day of _____
Day Month, Year

(SEAL)

Notary Public Signature & Date

Date commission expires _____

SURETY

Name of Surety

Title

By:

STATE OF IL
COUNTY OF _____

I, _____, a Notary Public in and for said county, do hereby certify that
Notary Name

Insert name of Individuals signing on behalf of SURETY

who is/are each personally known to me to be the same person(s) whose name(s) is/are subscribed to the foregoing instrument on behalf of SURETY, appeared before me this day in person and acknowledged respectively, that he/she/they signed and delivered said instrument freely and voluntarily for the uses and purposes therein set forth.

Given under my hand and notarial seal this _____ day of _____
Day Month, Year

(SEAL)

Notary Public Signature & Date

Date commission expires _____

Approved this _____ day of _____
Day Month, Year

Attest:

Local Public Agency Clerk Signature & Date

Municipality

Local Public Agency Type

Clerk

Awarding Authority

City of Sycamore

Awarding Authority Signature & Date

CONTRACT

This AGREEMENT made and concluded this _____ day of _____, 2025, between the City of Sycamore, acting by and through its Mayor known as the party of the first part, and _____, known as the party of the second part.

1. WITNESSETH: That for and in consideration of the payments and agreements mentioned in the Proposal hereto attached, to be made and performed by the party of the first part, and according to the terms expressed in the bond referring these presents, the party of the second part agrees with said party of the first part at its own proper cost and expense to do all the work, furnish all materials and labor necessary to complete the work in accordance with the terms of the Advertisement, Instructions to Bidders, Proposal, Plans, Specifications, Special Provisions and Bonds, all of which documents are hereto attached and made a part hereof, and in full compliance with the terms of this agreement.
2. Said party of the second part shall not assign said Contract or any interest therein.
3. It is also understood and agreed that said Advertisement, Instruction to Bidders, Proposal, Plans, Specifications, Special Provisions and Bonds are hereto attached are all essential documents of this contract and are a part hereof.
4. The said parties hereto, for themselves, their successors and assigns, hereby agree to the full performance of the covenants herein contained and as set forth in the attached documents.

In WITNESS HEREOF, the City of Sycamore has caused this contract to be signed with its corporate name by its Mayor who is thereto duly authorized and _____, has hereto set its name by its _____, who is thereto duly authorized on this day and year above written.

Attest:

FOR THE CITY OF SYCAMORE

Mary Kalk, City Clerk

Steve Braser, Mayor

Attest:

FOR: _____

BY: _____