




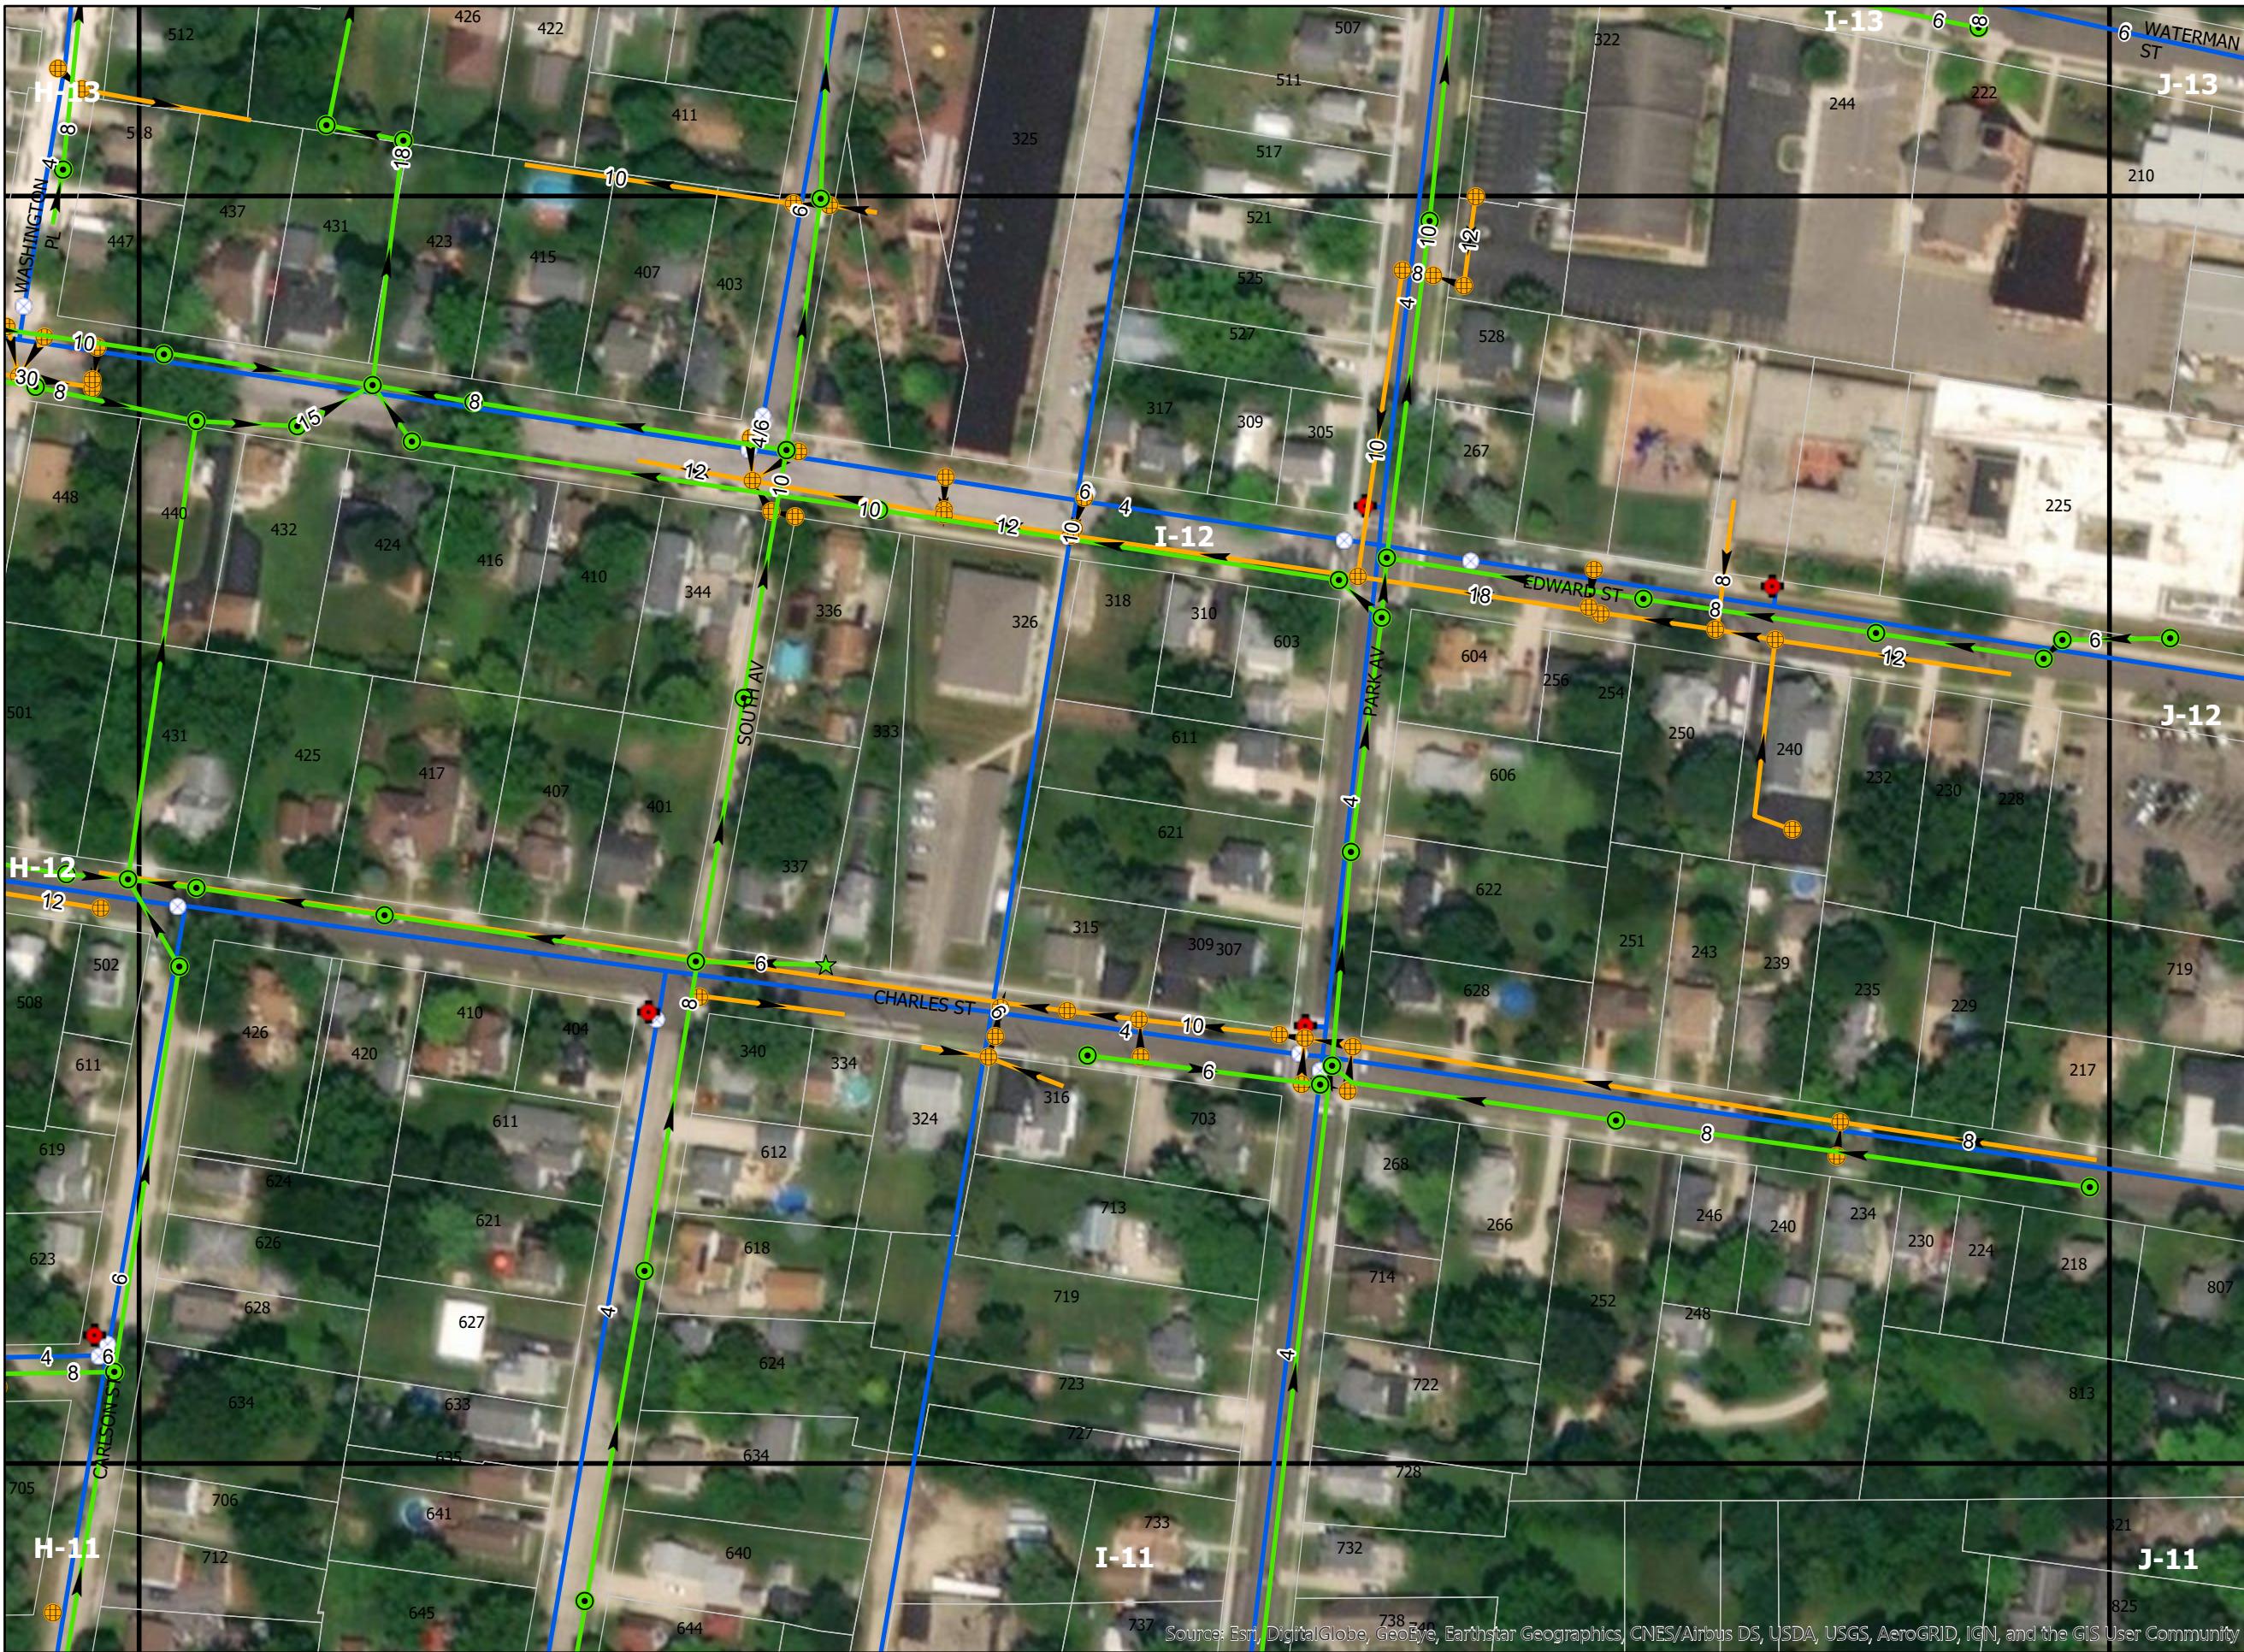


0 25 50 100 150 200
Feet

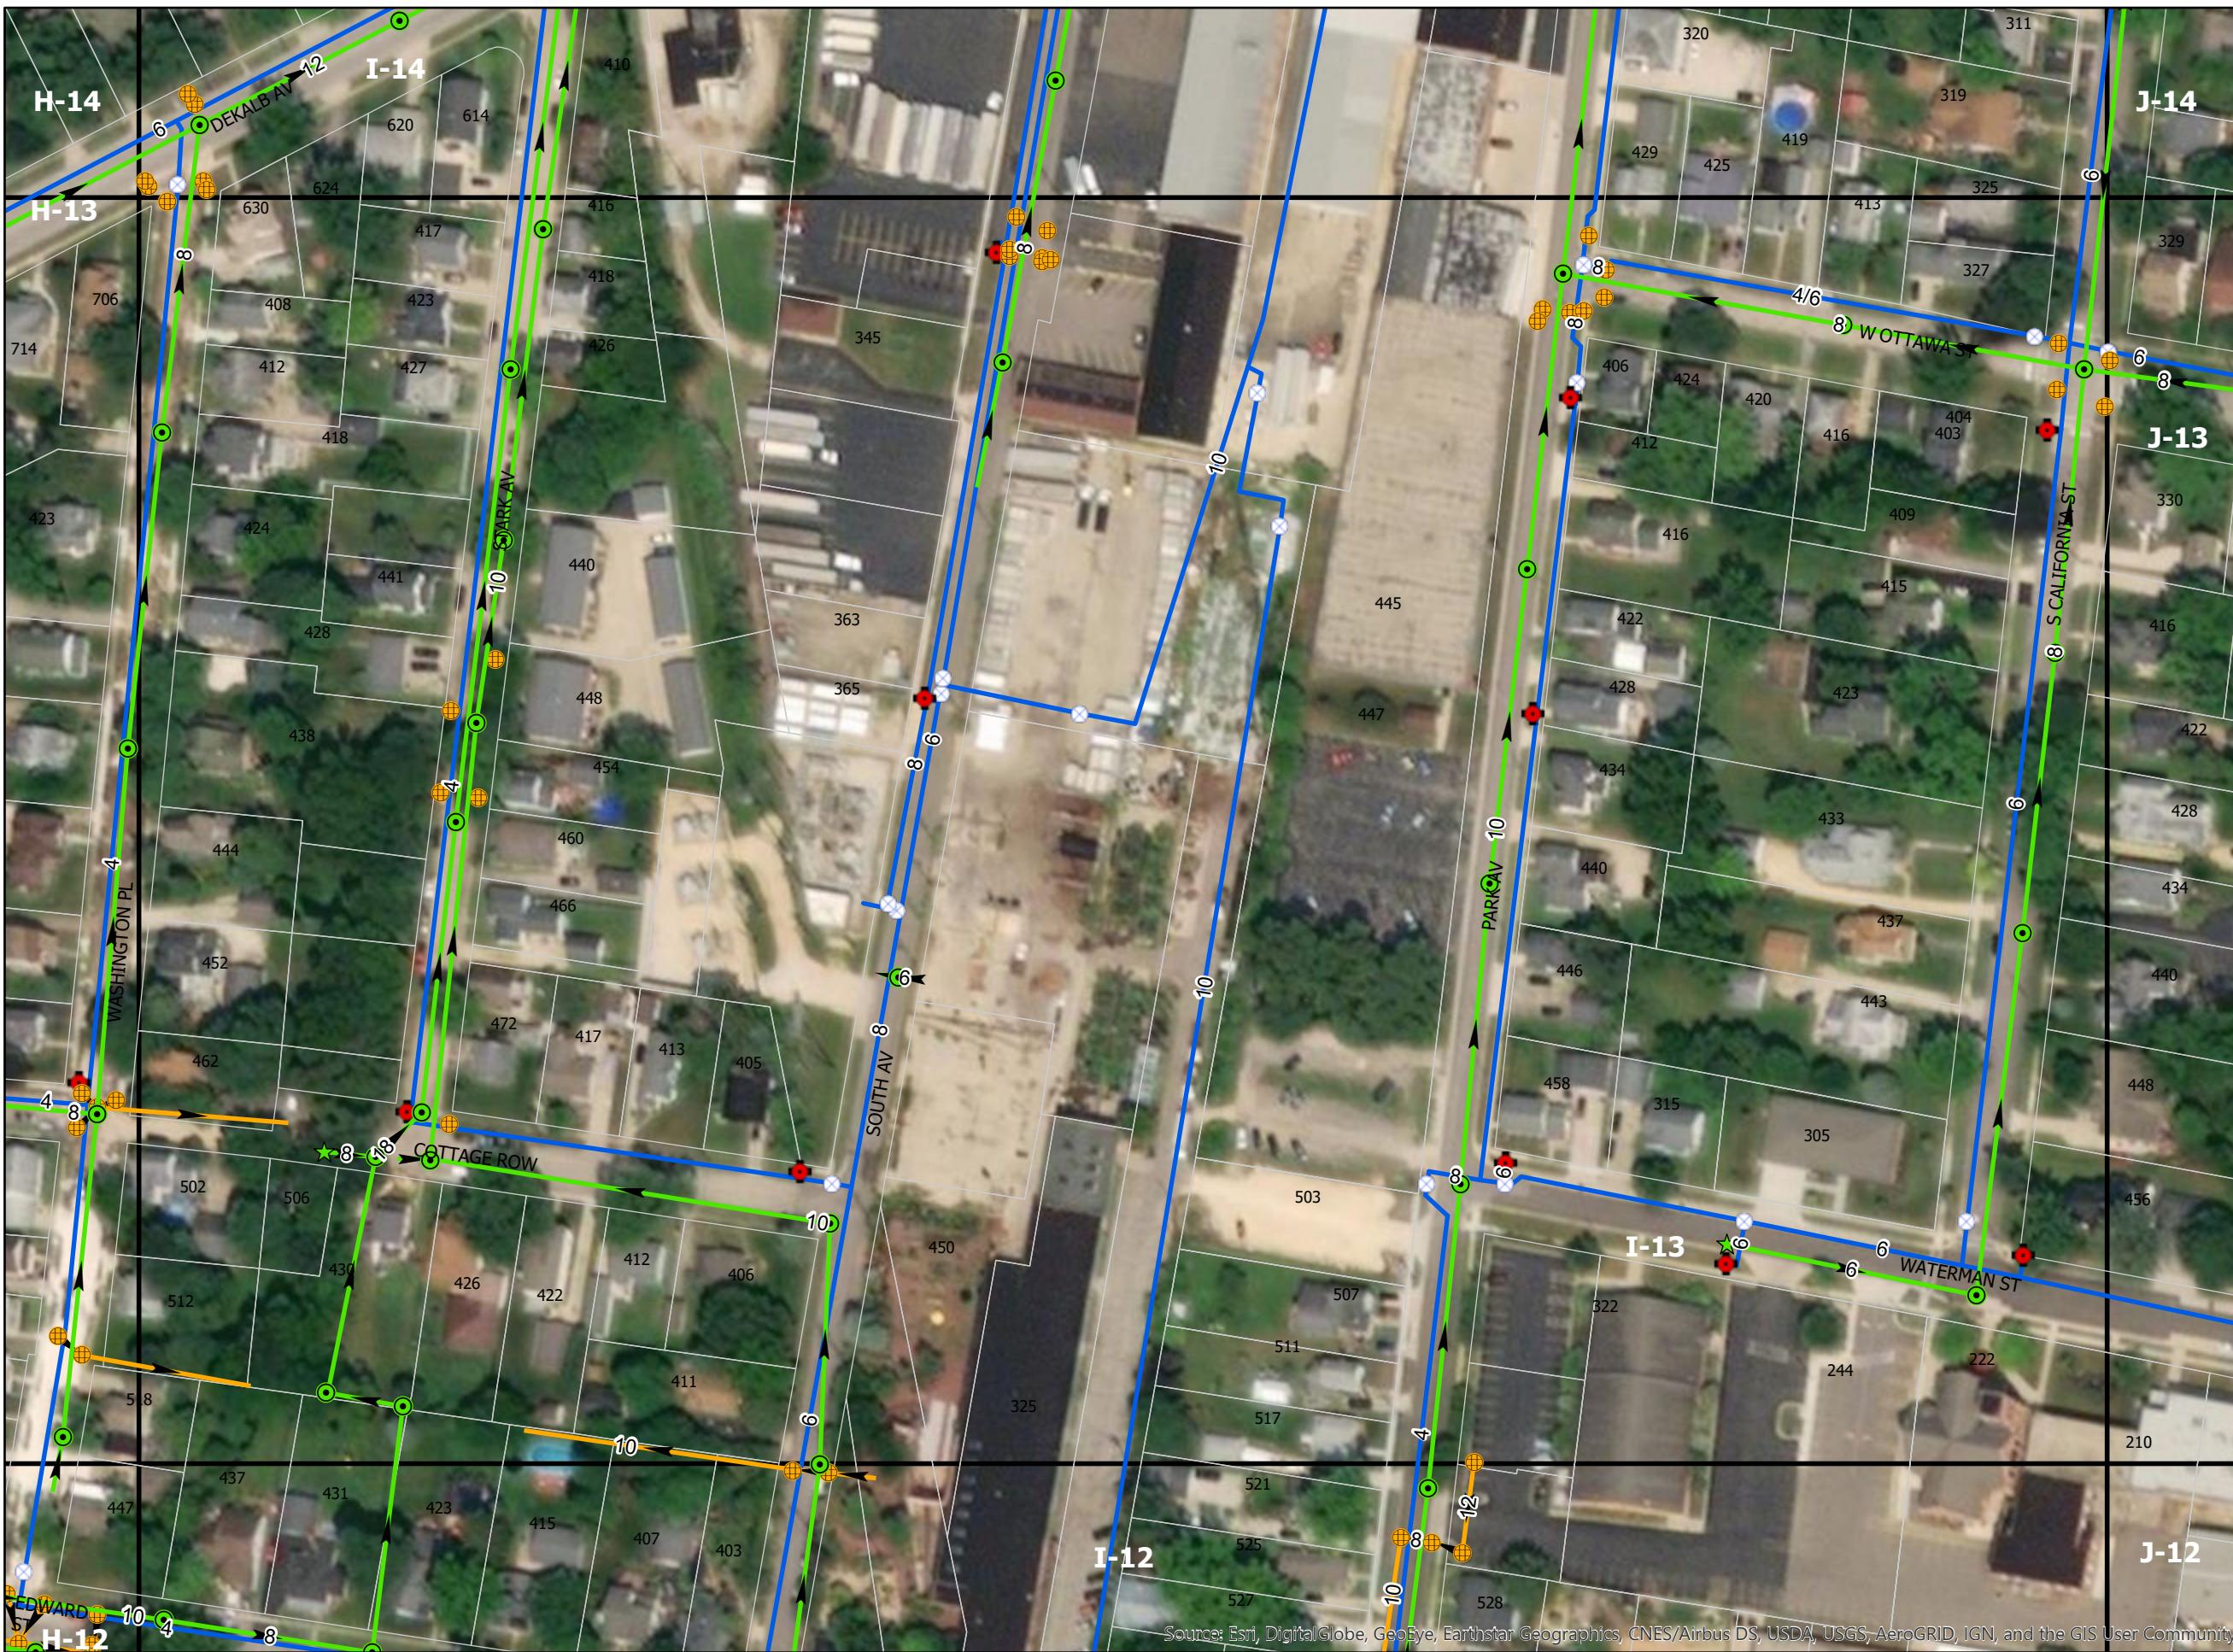


0 25 50 100 150 200
Feet




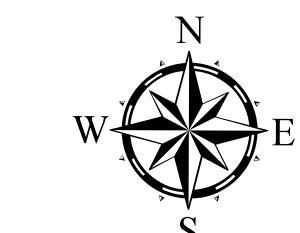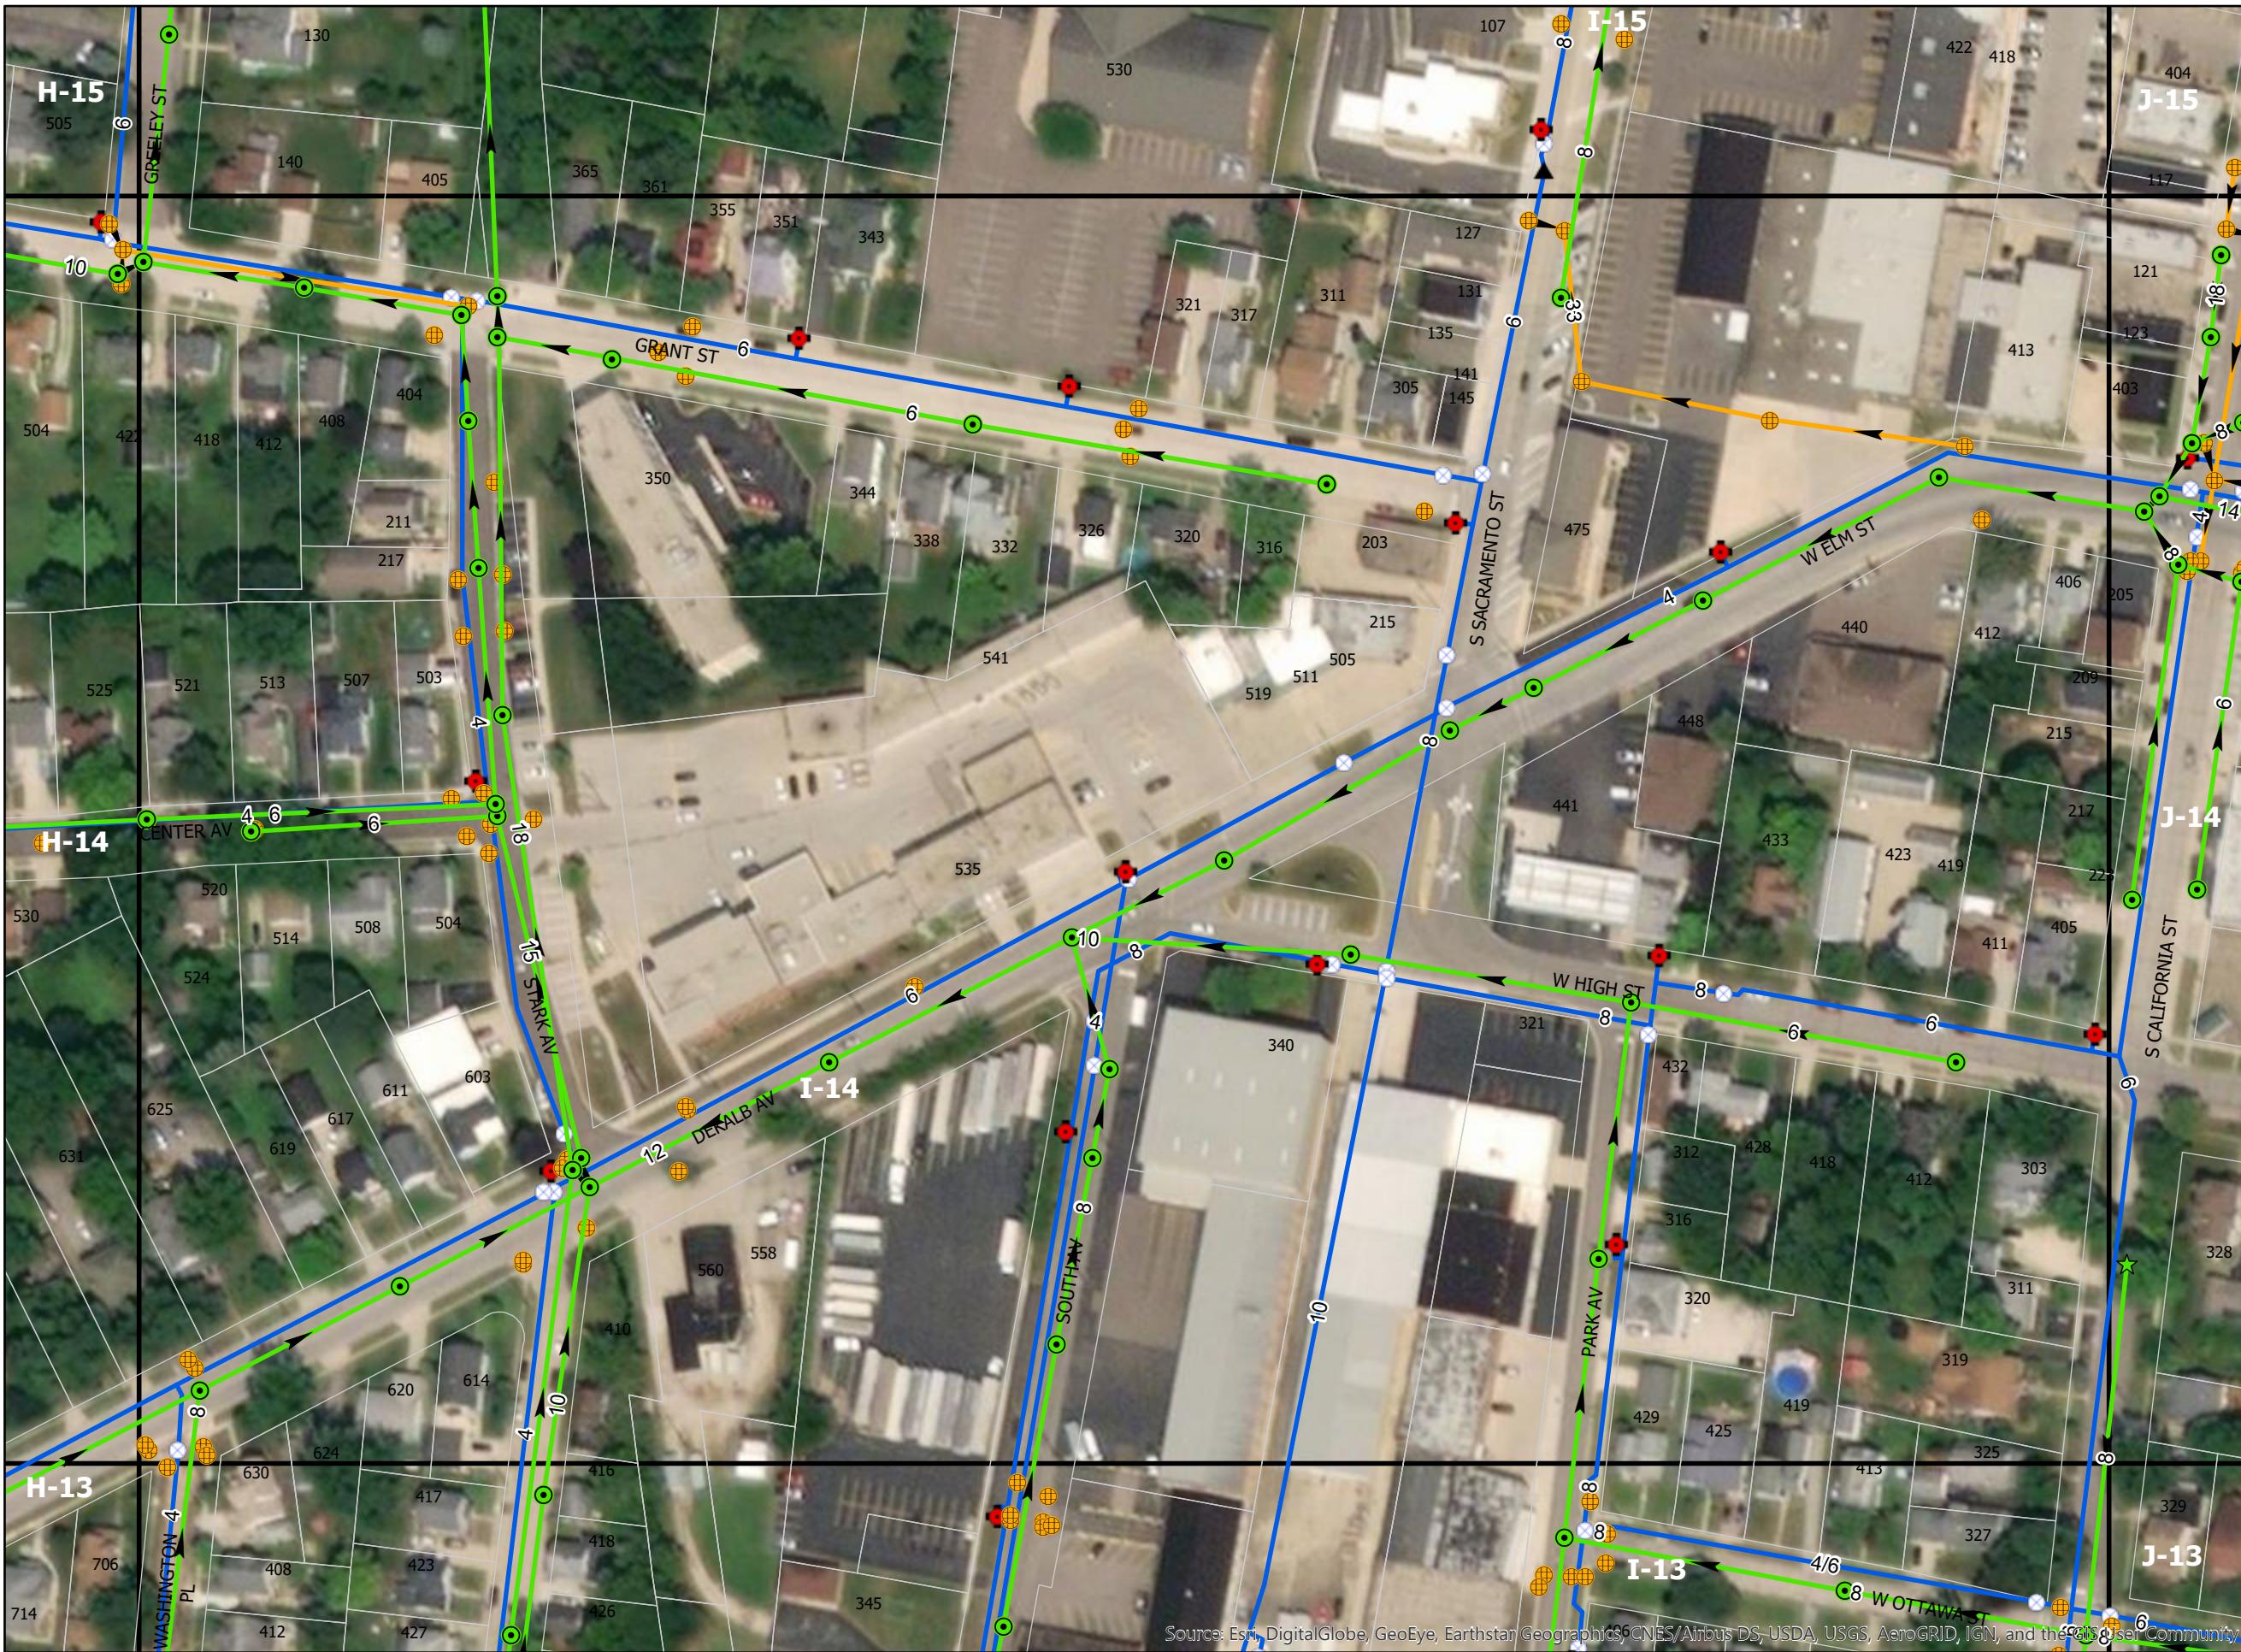


0 25 50 100 150 200
Feet

Page Number: I-14

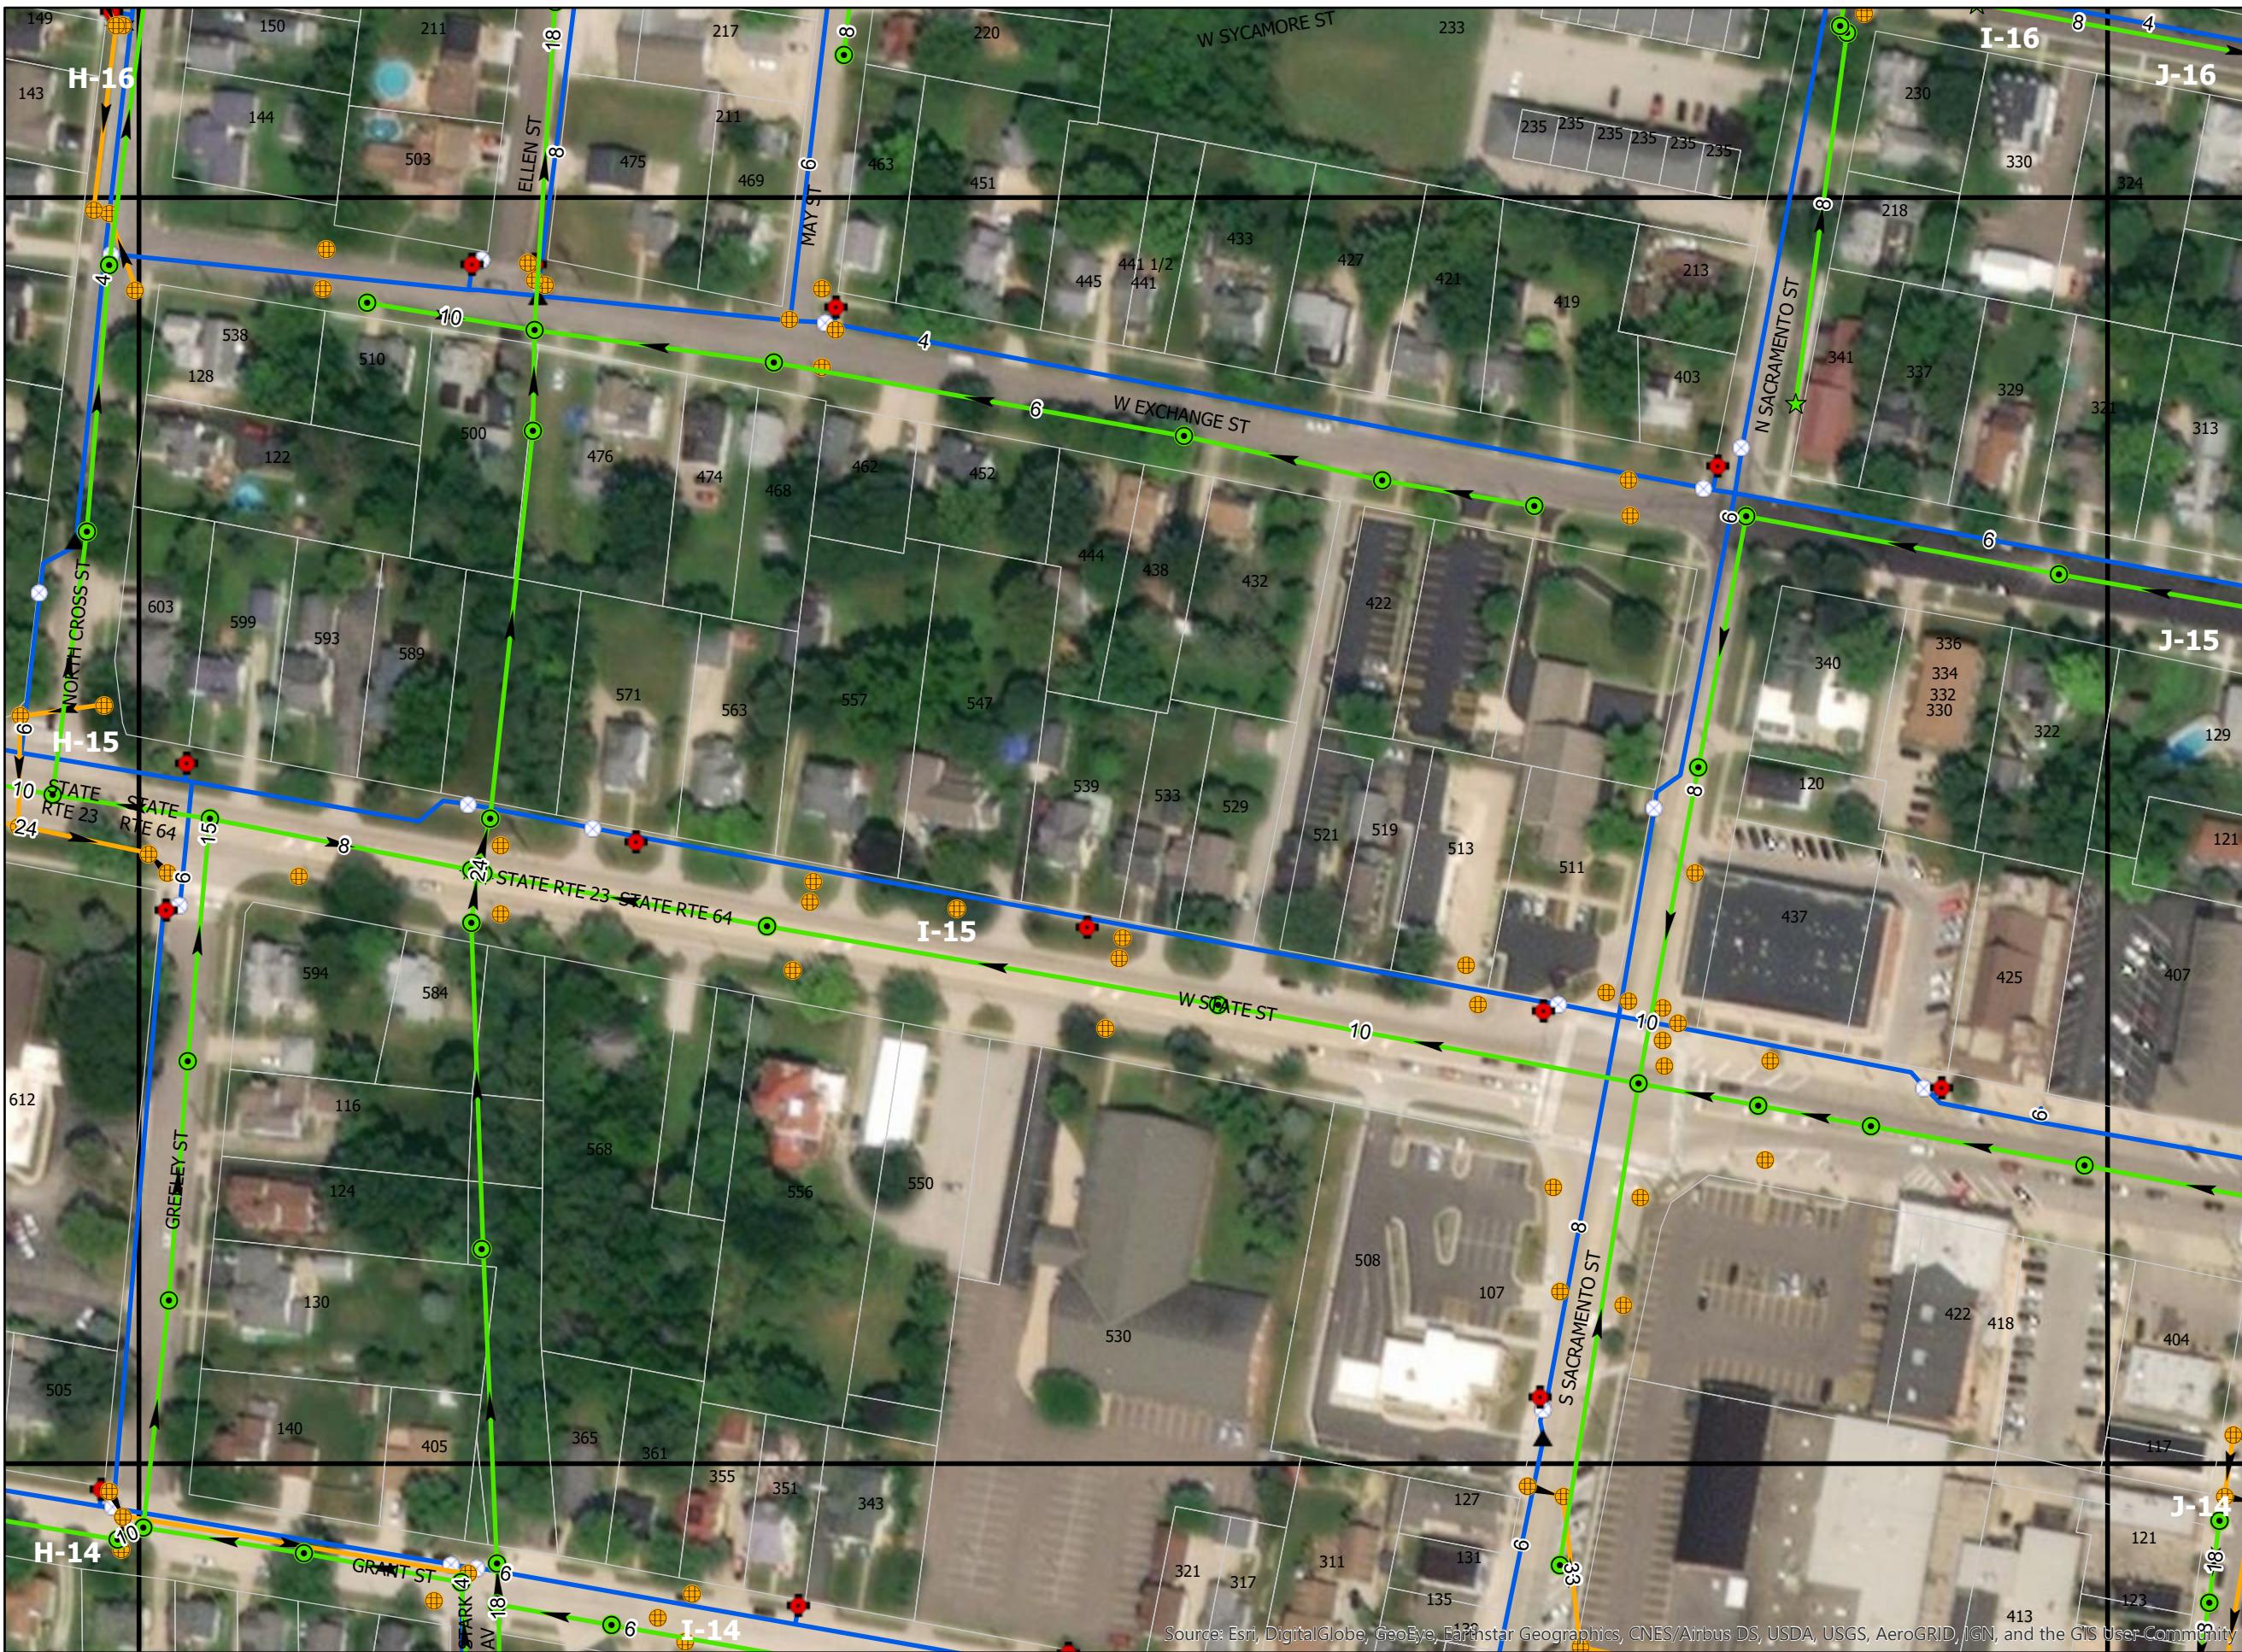

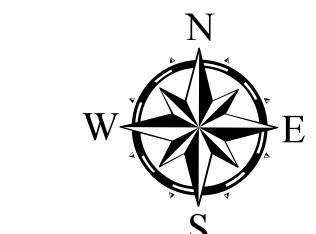

0 25 50 100 150 200
Feet


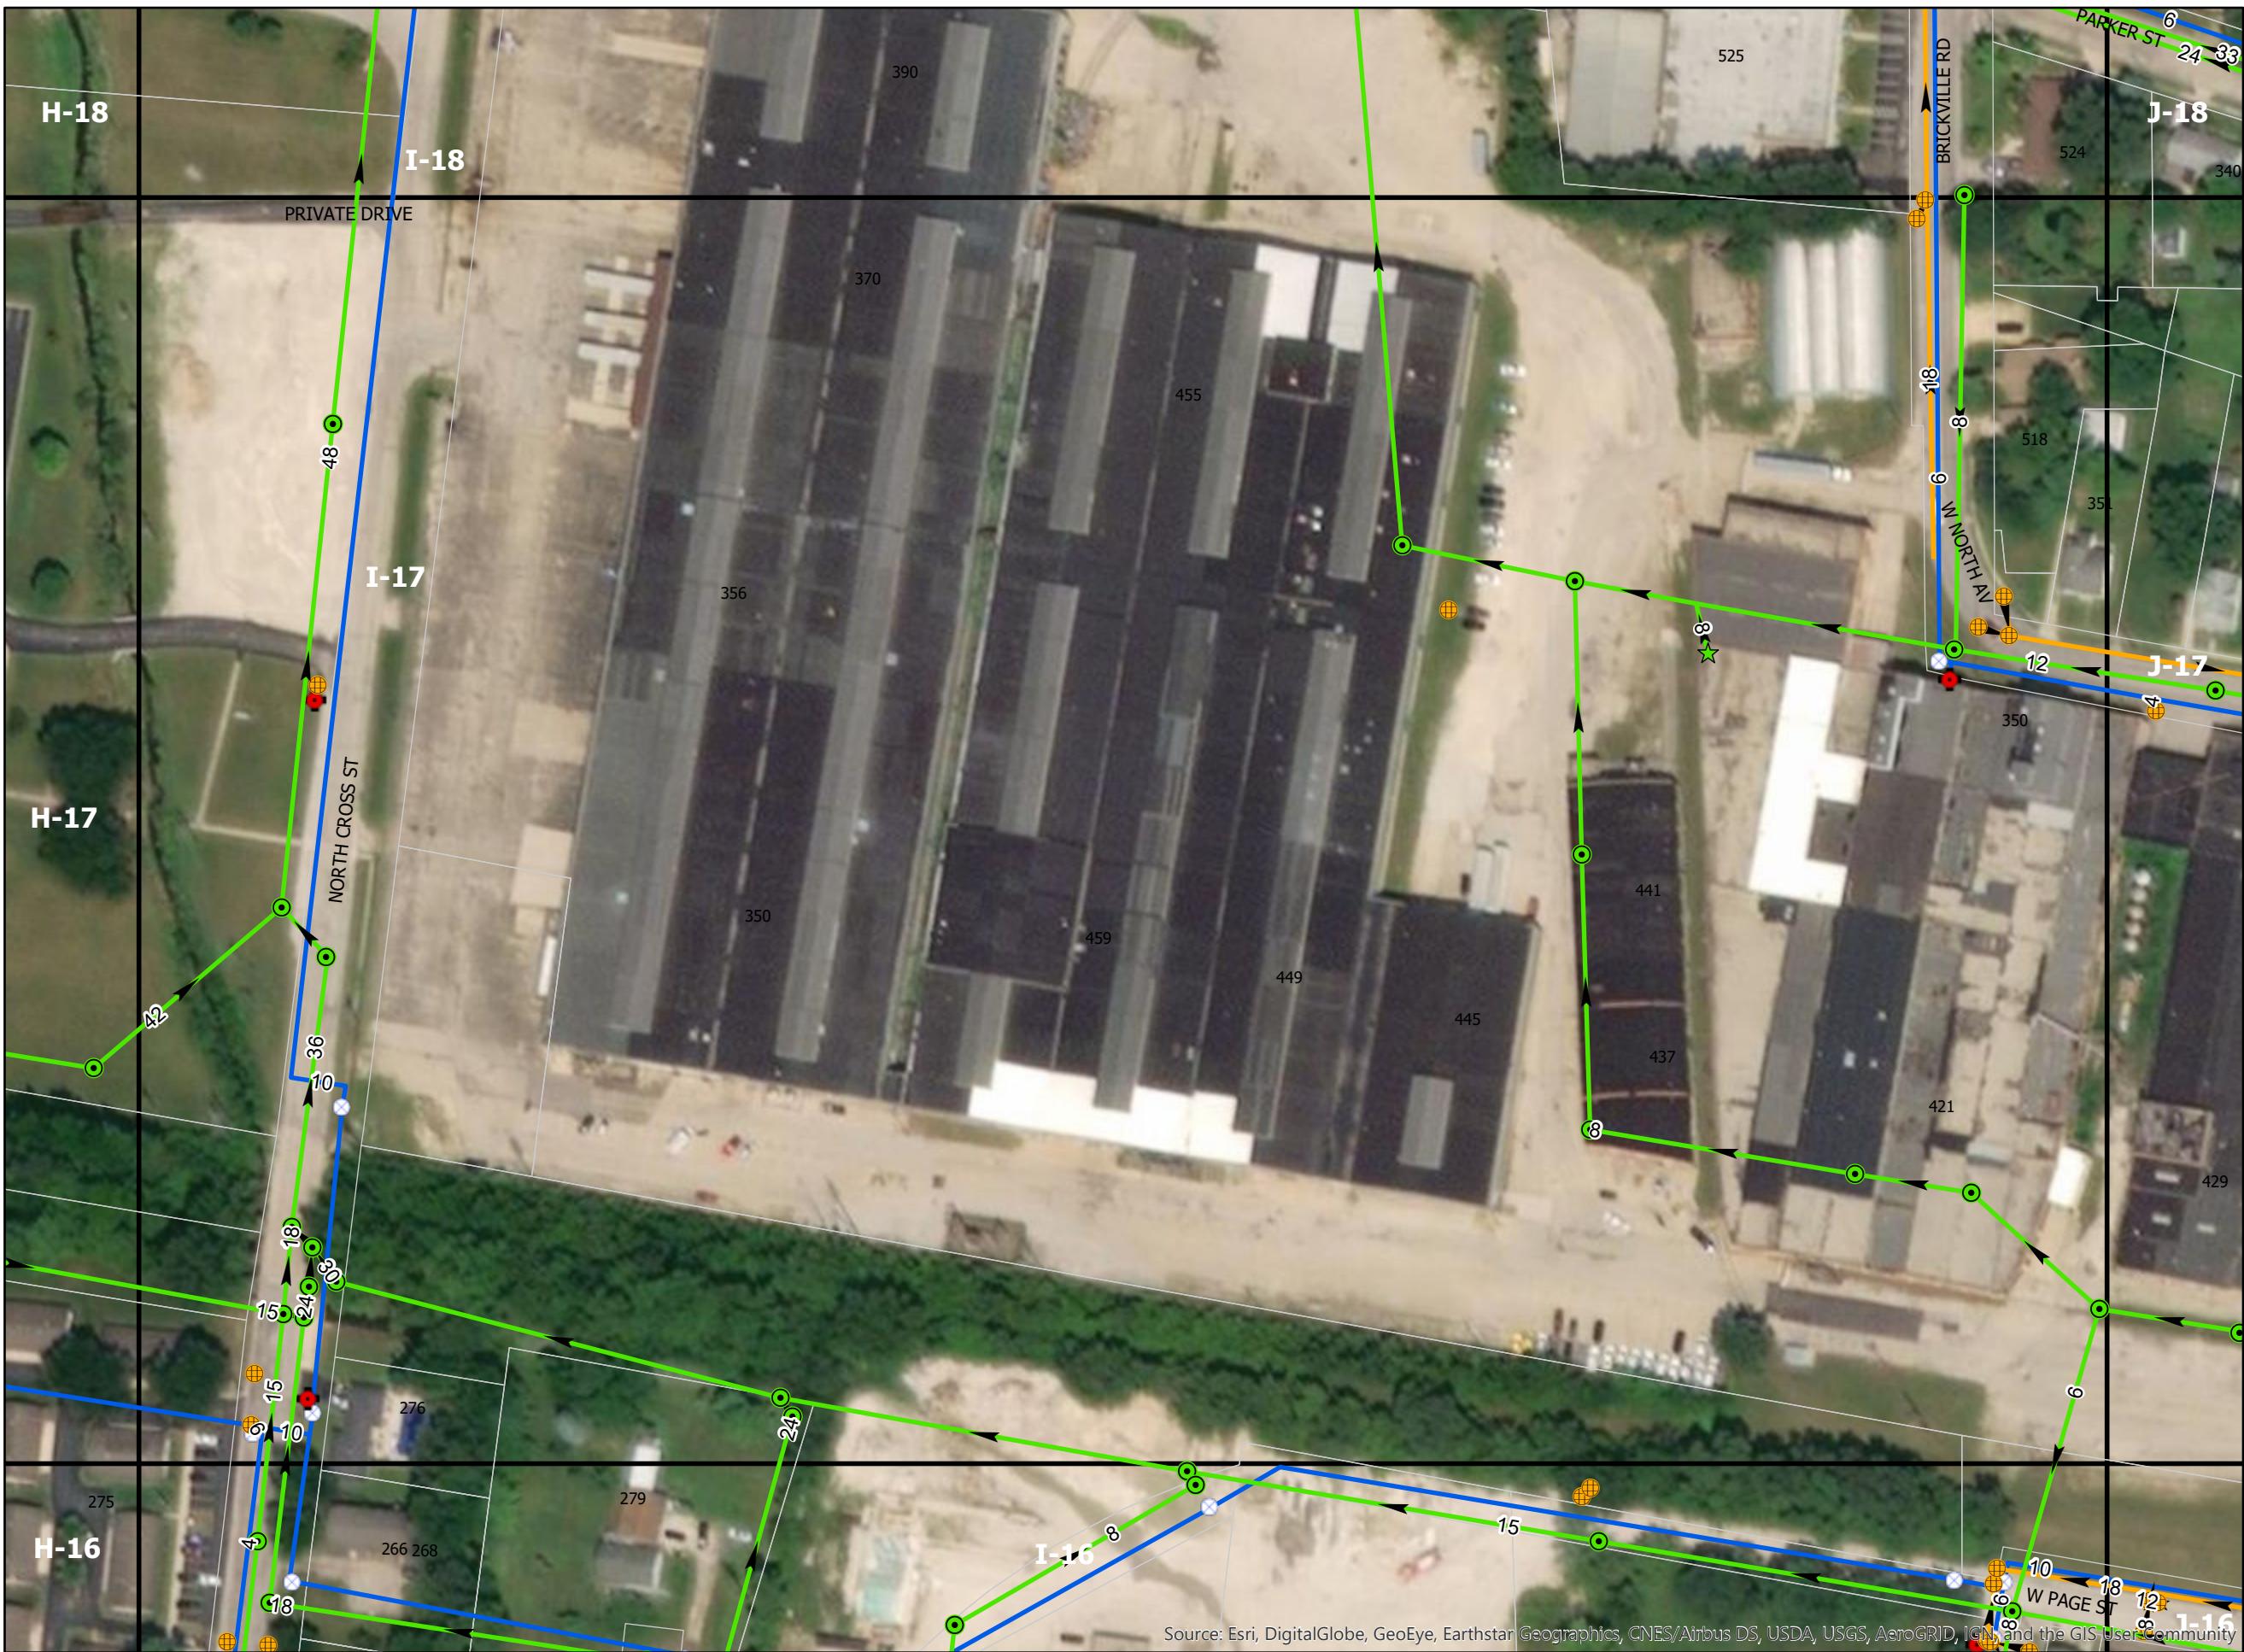


0 25 50 100 150 200
Feet







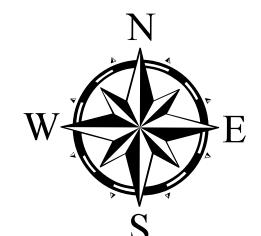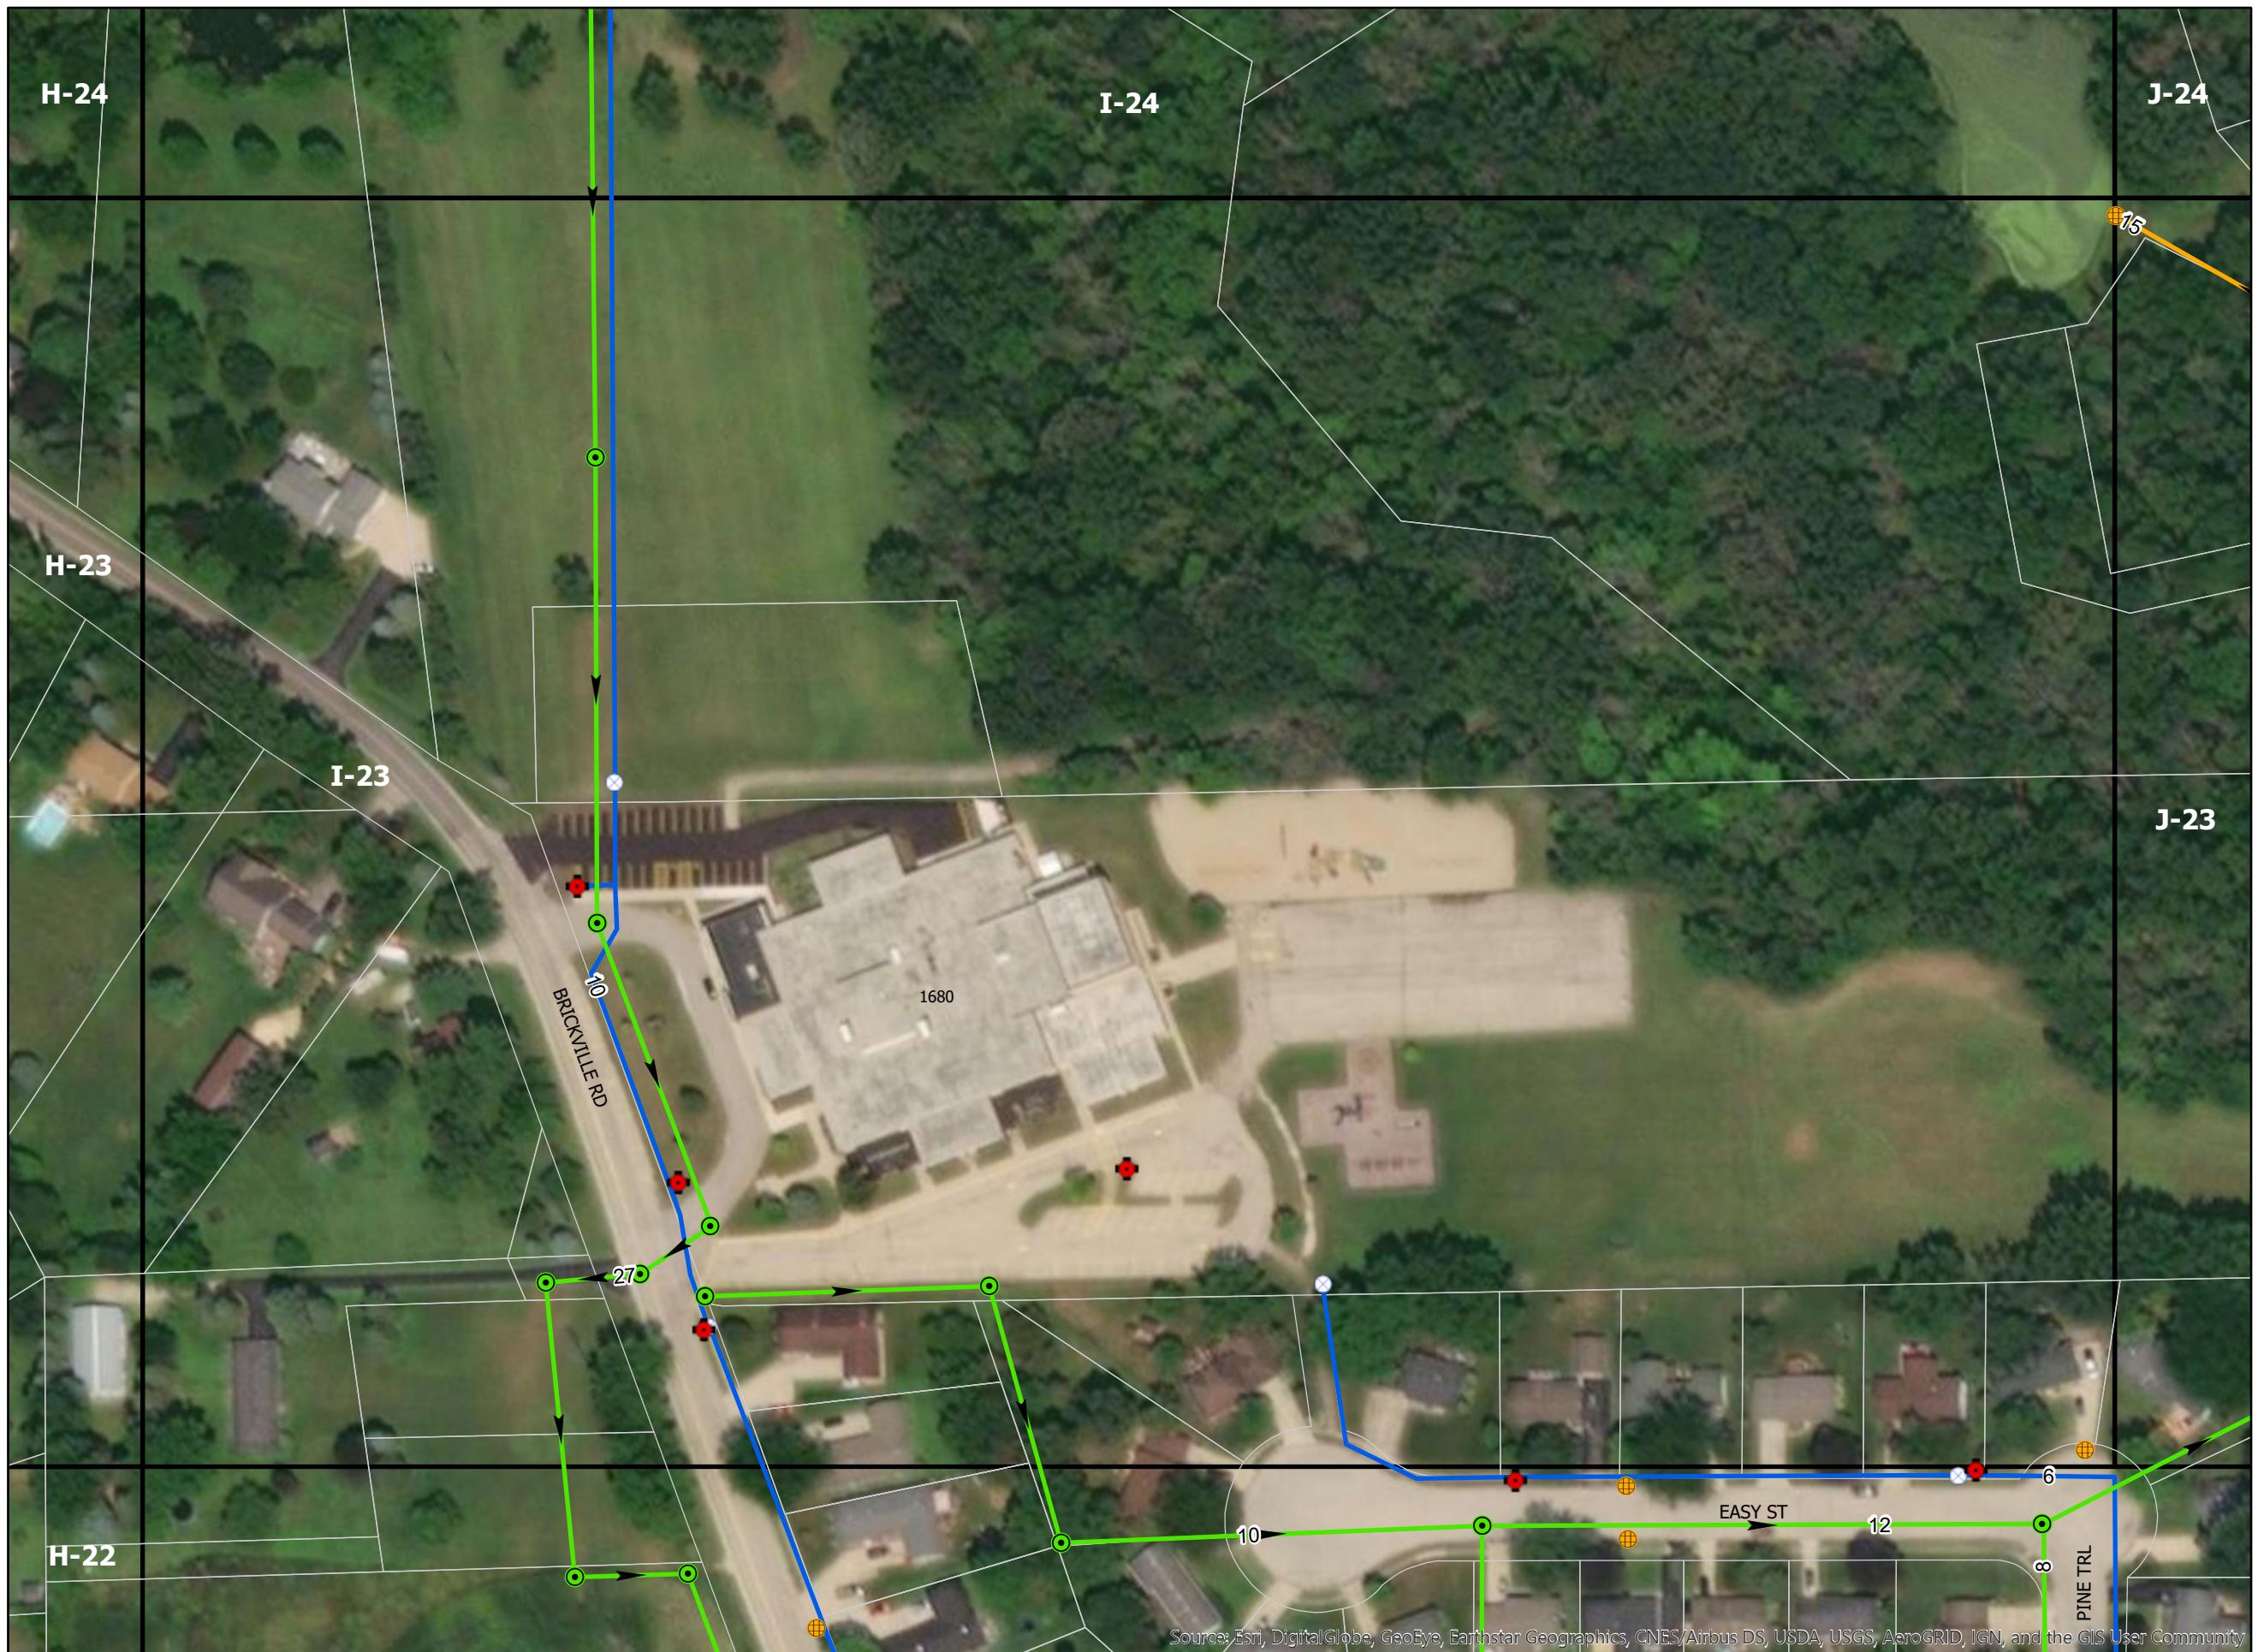

0 25 50 100 150 200
Feet

Page Number: I-23



Collection System

- ★ Cleanout
- ▲ Drop MH
- Sanitary MH
- Sanitary Service
- Sanitary Main

Storm Sewer


- Storm Structure
- Storm Line

Water System


- ▲ Water Reducer
- ✖ Hydrant
- Water Valve
- Water Line

Base Map

Address
Property Parcel
Roads
Tiles

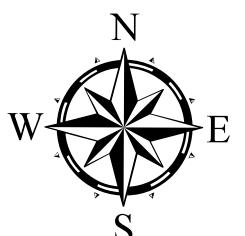

A scale bar with markings at 0, 25, 50, 100, 150, and 200 feet. The word "Feet" is written at the end of the bar.

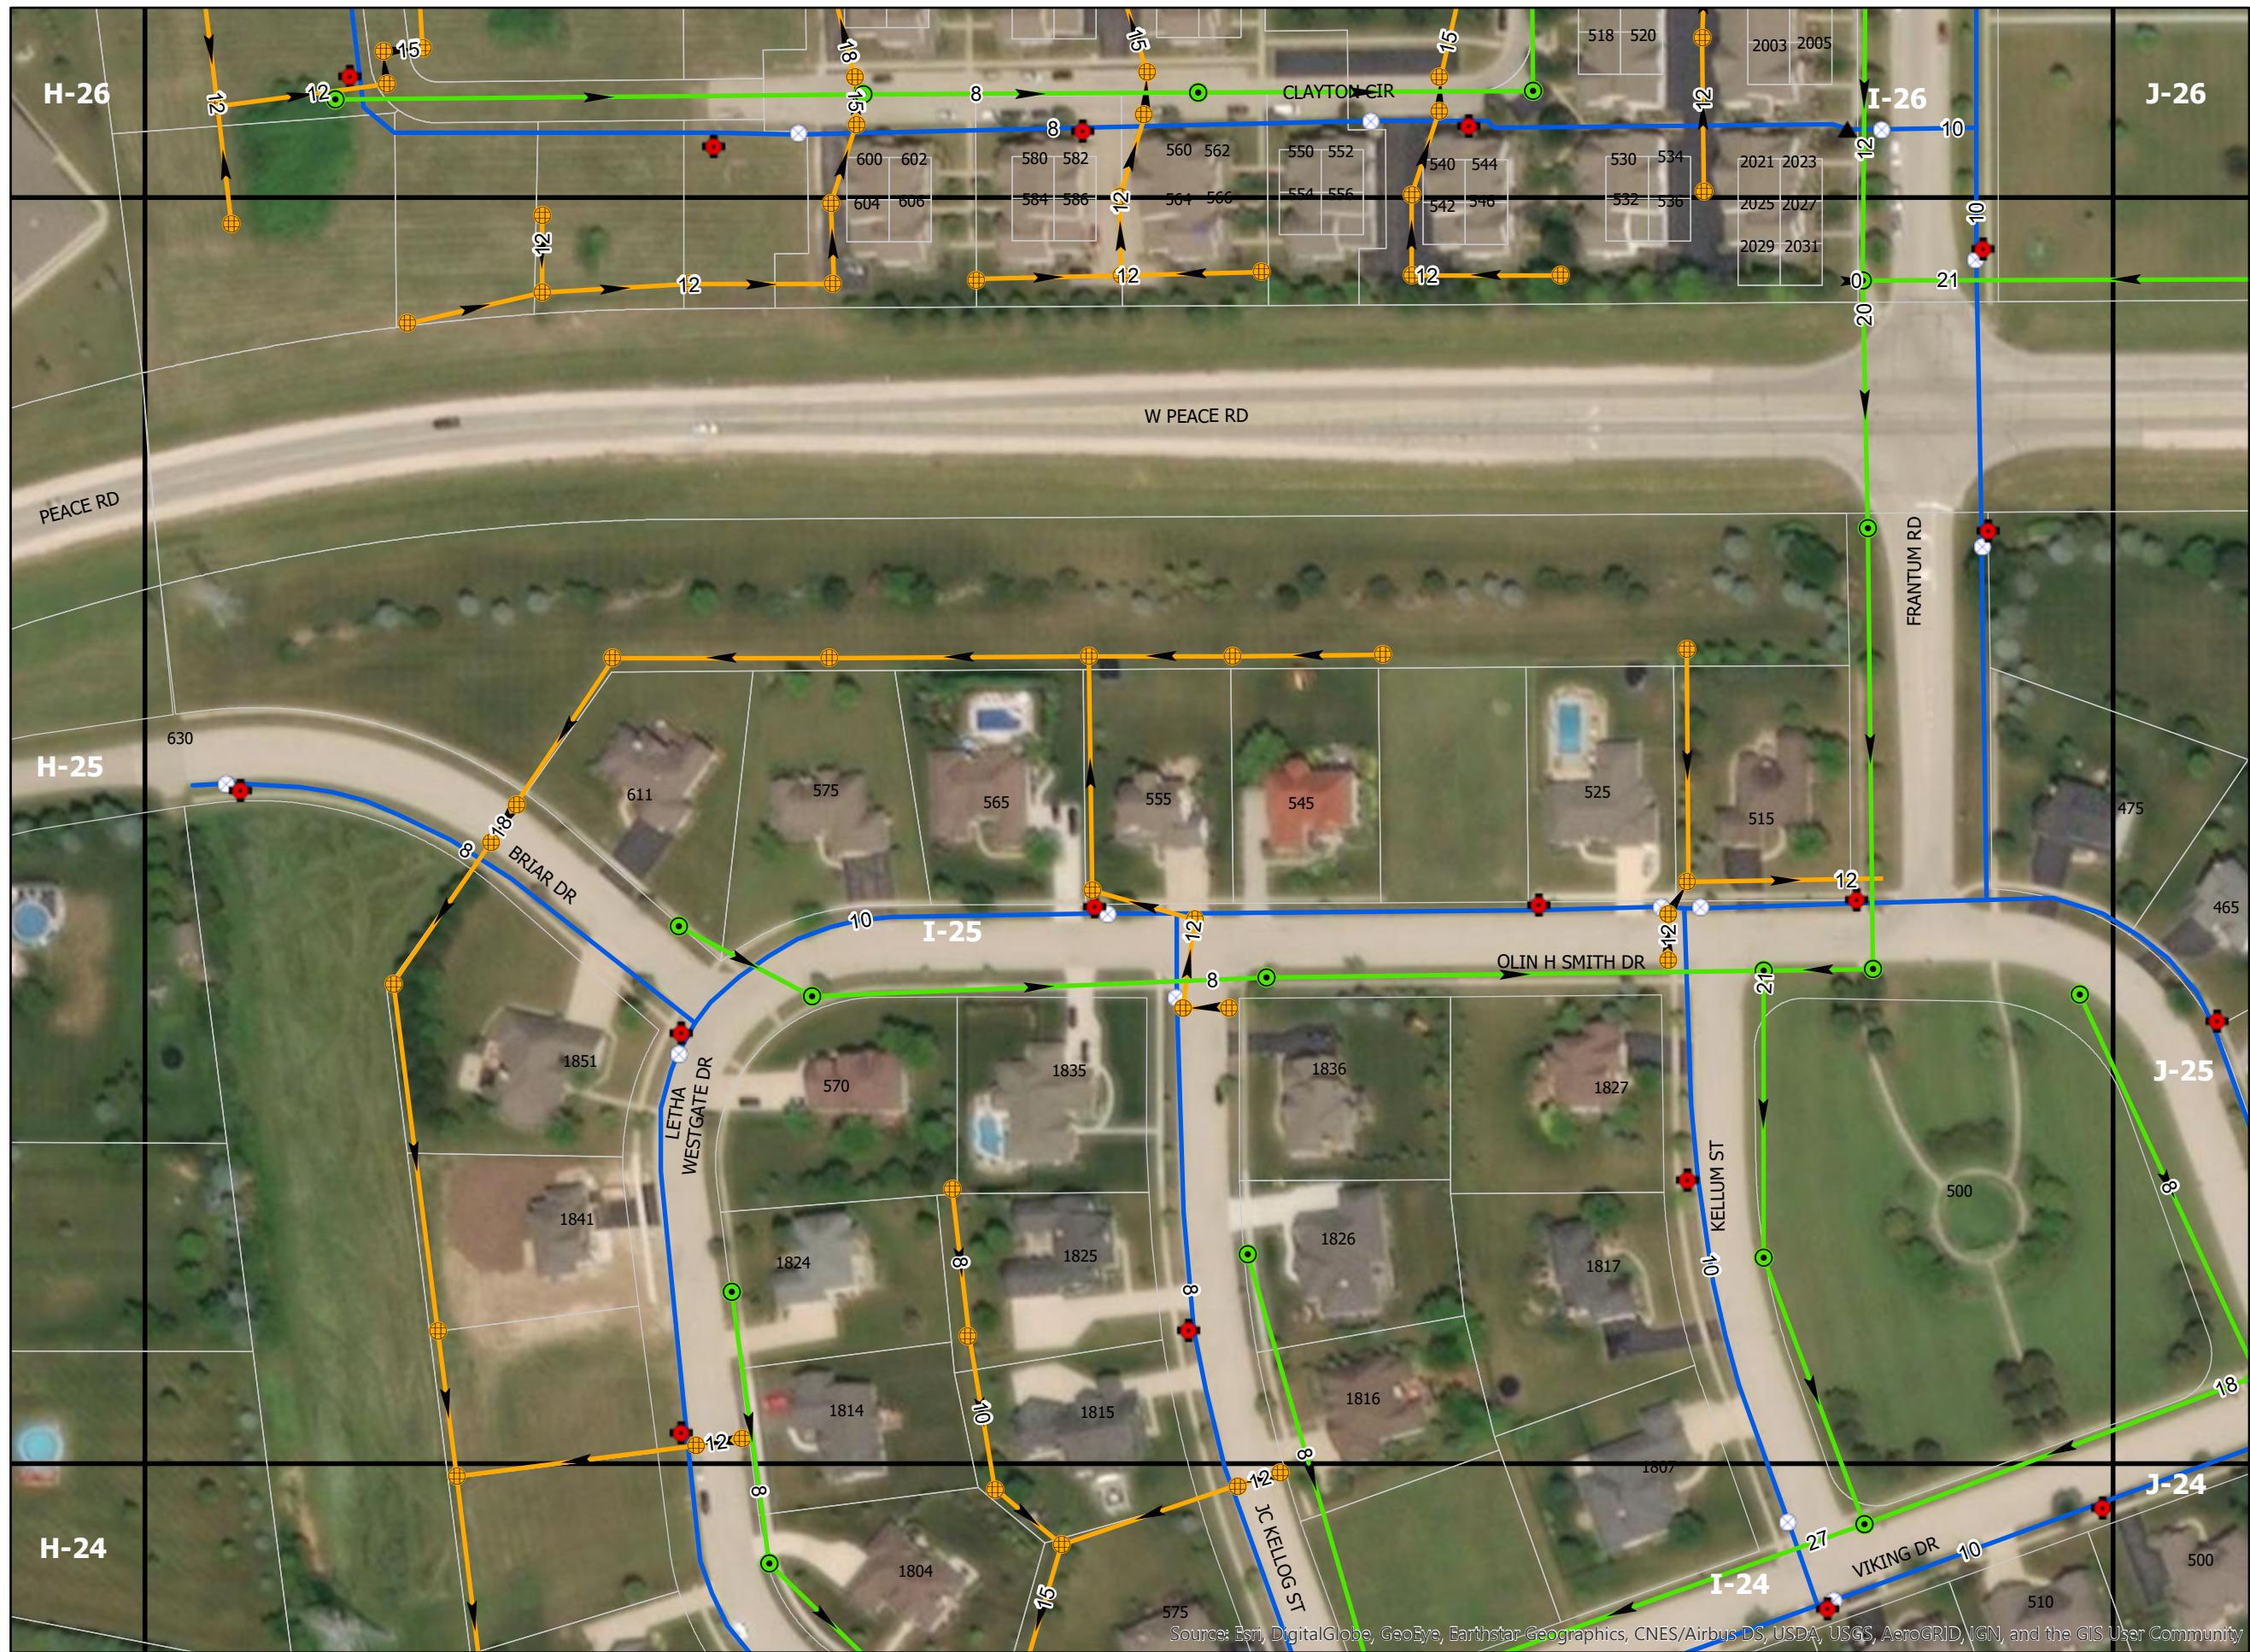



H-27

T-27

J-27

An aerial photograph showing a rural scene. A light-colored, winding road cuts through a landscape of green fields and scattered trees. In the lower right, there is a small, dark rectangular building, possibly a barn or a house. The surrounding terrain is a mix of green pastures and darker, more heavily wooded areas. The overall image has a slightly grainy, high-angle quality typical of older aerial photography.

Legend:

- Blue line:** H-26
- Green line:** I-26
- Orange line:** J-26
- Blue dots:** Residential property boundaries
- Green dots:** Residential property boundaries
- Orange dots:** Residential property boundaries
- Red dots:** Residential property boundaries
- Black numbers:** House numbers
- Color numbers:** Road numbers (e.g., 10, 12, 15, 24, 30, 36, 48)

Key Features:

- Highway Labels:** H-26, I-26, J-26, I-25, J-25
- Street Labels:** STONEGATE DR, CLAYTON CIR, FRANTUM RD
- House Number Boxes:**
 - H-26 Area:** 653, 655, 657, 659, 661, 651; 633, 635, 637, 639, 641, 631; 613, 615, 617, 619, 621, 611; 583, 585, 587, 589, 591, 581; 563, 569, 565, 567, 561, 571; 551, 555, 553, 557, 531, 535, 533, 537; 511, 513, 515, 517, 519, 521; 2109, 2111, 2113, 2115, 2117, 2119.
 - I-26 Area:** 601, 603, 605, 607; 581, 583, 585, 587; 561, 563, 565, 567; 510, 512, 514, 516, 518, 520; 2001, 2007, 2003, 2005.
 - J-26 Area:** 600, 602, 604, 606; 580, 582, 584, 586; 560, 562, 561, 566; 550, 552, 554, 556; 540, 544, 542, 540; 530, 534, 532, 536; 2021, 2023, 2025, 2027, 2029, 2031.

Collection System

- ★ Cleanout
- ▲ Drop MH
- Sanitary MH
- Sanitary Service
- Sanitary Main

Storm Sewer


- Storm Structure
- Storm Line

Water System

- ▲ Water Reducer
- ✖ Hydrant
- ⊗ Water Valve
- Water Line

Base Map

Address
Property Parcel
Roads
Tiles

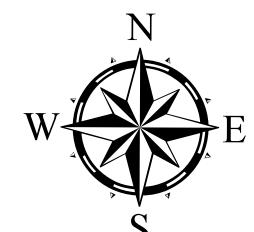

Page Number: I-26

Source: Esri, DigitalGlobe, GeoEye, Earthstar Geographics, CNES/Airbus DS, USDA, USGS, AeroGRID, IGN, and the GIS User Community



I-28

J-28

H-27

I-27

J-27

H-26

I-26

J-26

FRANTUM RD

Source: Esri, DigitalGlobe, GeoEye, Earthstar Geographics, CNES/Airbus DS, USDA, USGS, AeroGRID, IGN, and the GIS User Community

Collection System

- ★ Cleanout
- ▲ Drop MH
- Sanitary MH
- Sanitary Service
- Sanitary Main

Storm Sewer

- Storm Structure
- Storm Line

Water System

- ▲ Water Reducer
- Hydrant
- Water Valve
- Water Line

Base Map

- Address
- Property Parcel
- Roads
- Tiles



0 25 50 100 150 200
Feet

Page Number: I-27



Collection System

- ★ Cleanout
- ▲ Drop MH
- Sanitary MH
- - - Sanitary Service
- - Sanitary Main

Storm Sewer


- Storm Structure
- Storm Line

Water System

- ▲ Water Reducer
- Hydrant
- Water Valve
- Water Line

Base Map

- Address
- Property Parcel
- Roads
- Tiles

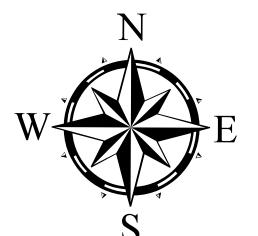





Collection System

- ★ Cleanout
- ▲ Drop MH
- Sanitary MH
- Sanitary Service
- Sanitary Main

Storm Sewer

- Storm Structure
- Storm Line

Water System

- ▲ Water Reducer
- ✚ Hydrant
- ⊗ Water Valve
- Water Line

Base Map

- Address
- Property Parcel
- Roads
- Tiles



0 25 50 100 150 200
Feet

This aerial map displays a residential neighborhood with the following key features and labels:

- Highways and Major Roads:** I-05, I-06, I-07, K-06, K-07, J-06, and J-07.
- Local Streets:** BETHANY RD, RESTON BLVD, RESTON CT, OHIO GV, THUROW ST, and S SOMONAUK ST.
- Property Boundaries:** Shown as white lines with house numbers (e.g., 109, 111, 112, 114, 119, 120, 122, 123, 126, 127, 128, 135, 136, 144, 1802, 1814, 1819, 1822, 1824, 1826, 1829, 1830, 1832, 1837, 1838, 1840, 1845, 1848, 1853, 1856, 1859, 1862, 1869, 1874, 202, 210, 218, 223, 226, 228, 236) and property lines.
- Infrastructure:** A network of orange and blue lines with arrows, likely representing utility or survey data.

The map is oriented with North at the top. The vertical axis on the left is labeled I-05, I-06, I-07, and the vertical axis on the right is labeled K-06, K-07.



Collection System

- ★ Cleanout
- ▲ Drop MH
- Sanitary MH
- Sanitary Service
- Sanitary Main

Storm Sewer


- Storm Structure
- Storm Line

Water System


- ▲ Water Reducer
- Hydrant
- Water Valve
- Water Line

Base Map

- Address
- Property Parcel
- Roads
- Tiles

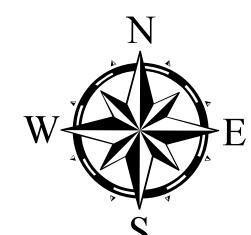



0 25 50 100 150 200
Feet

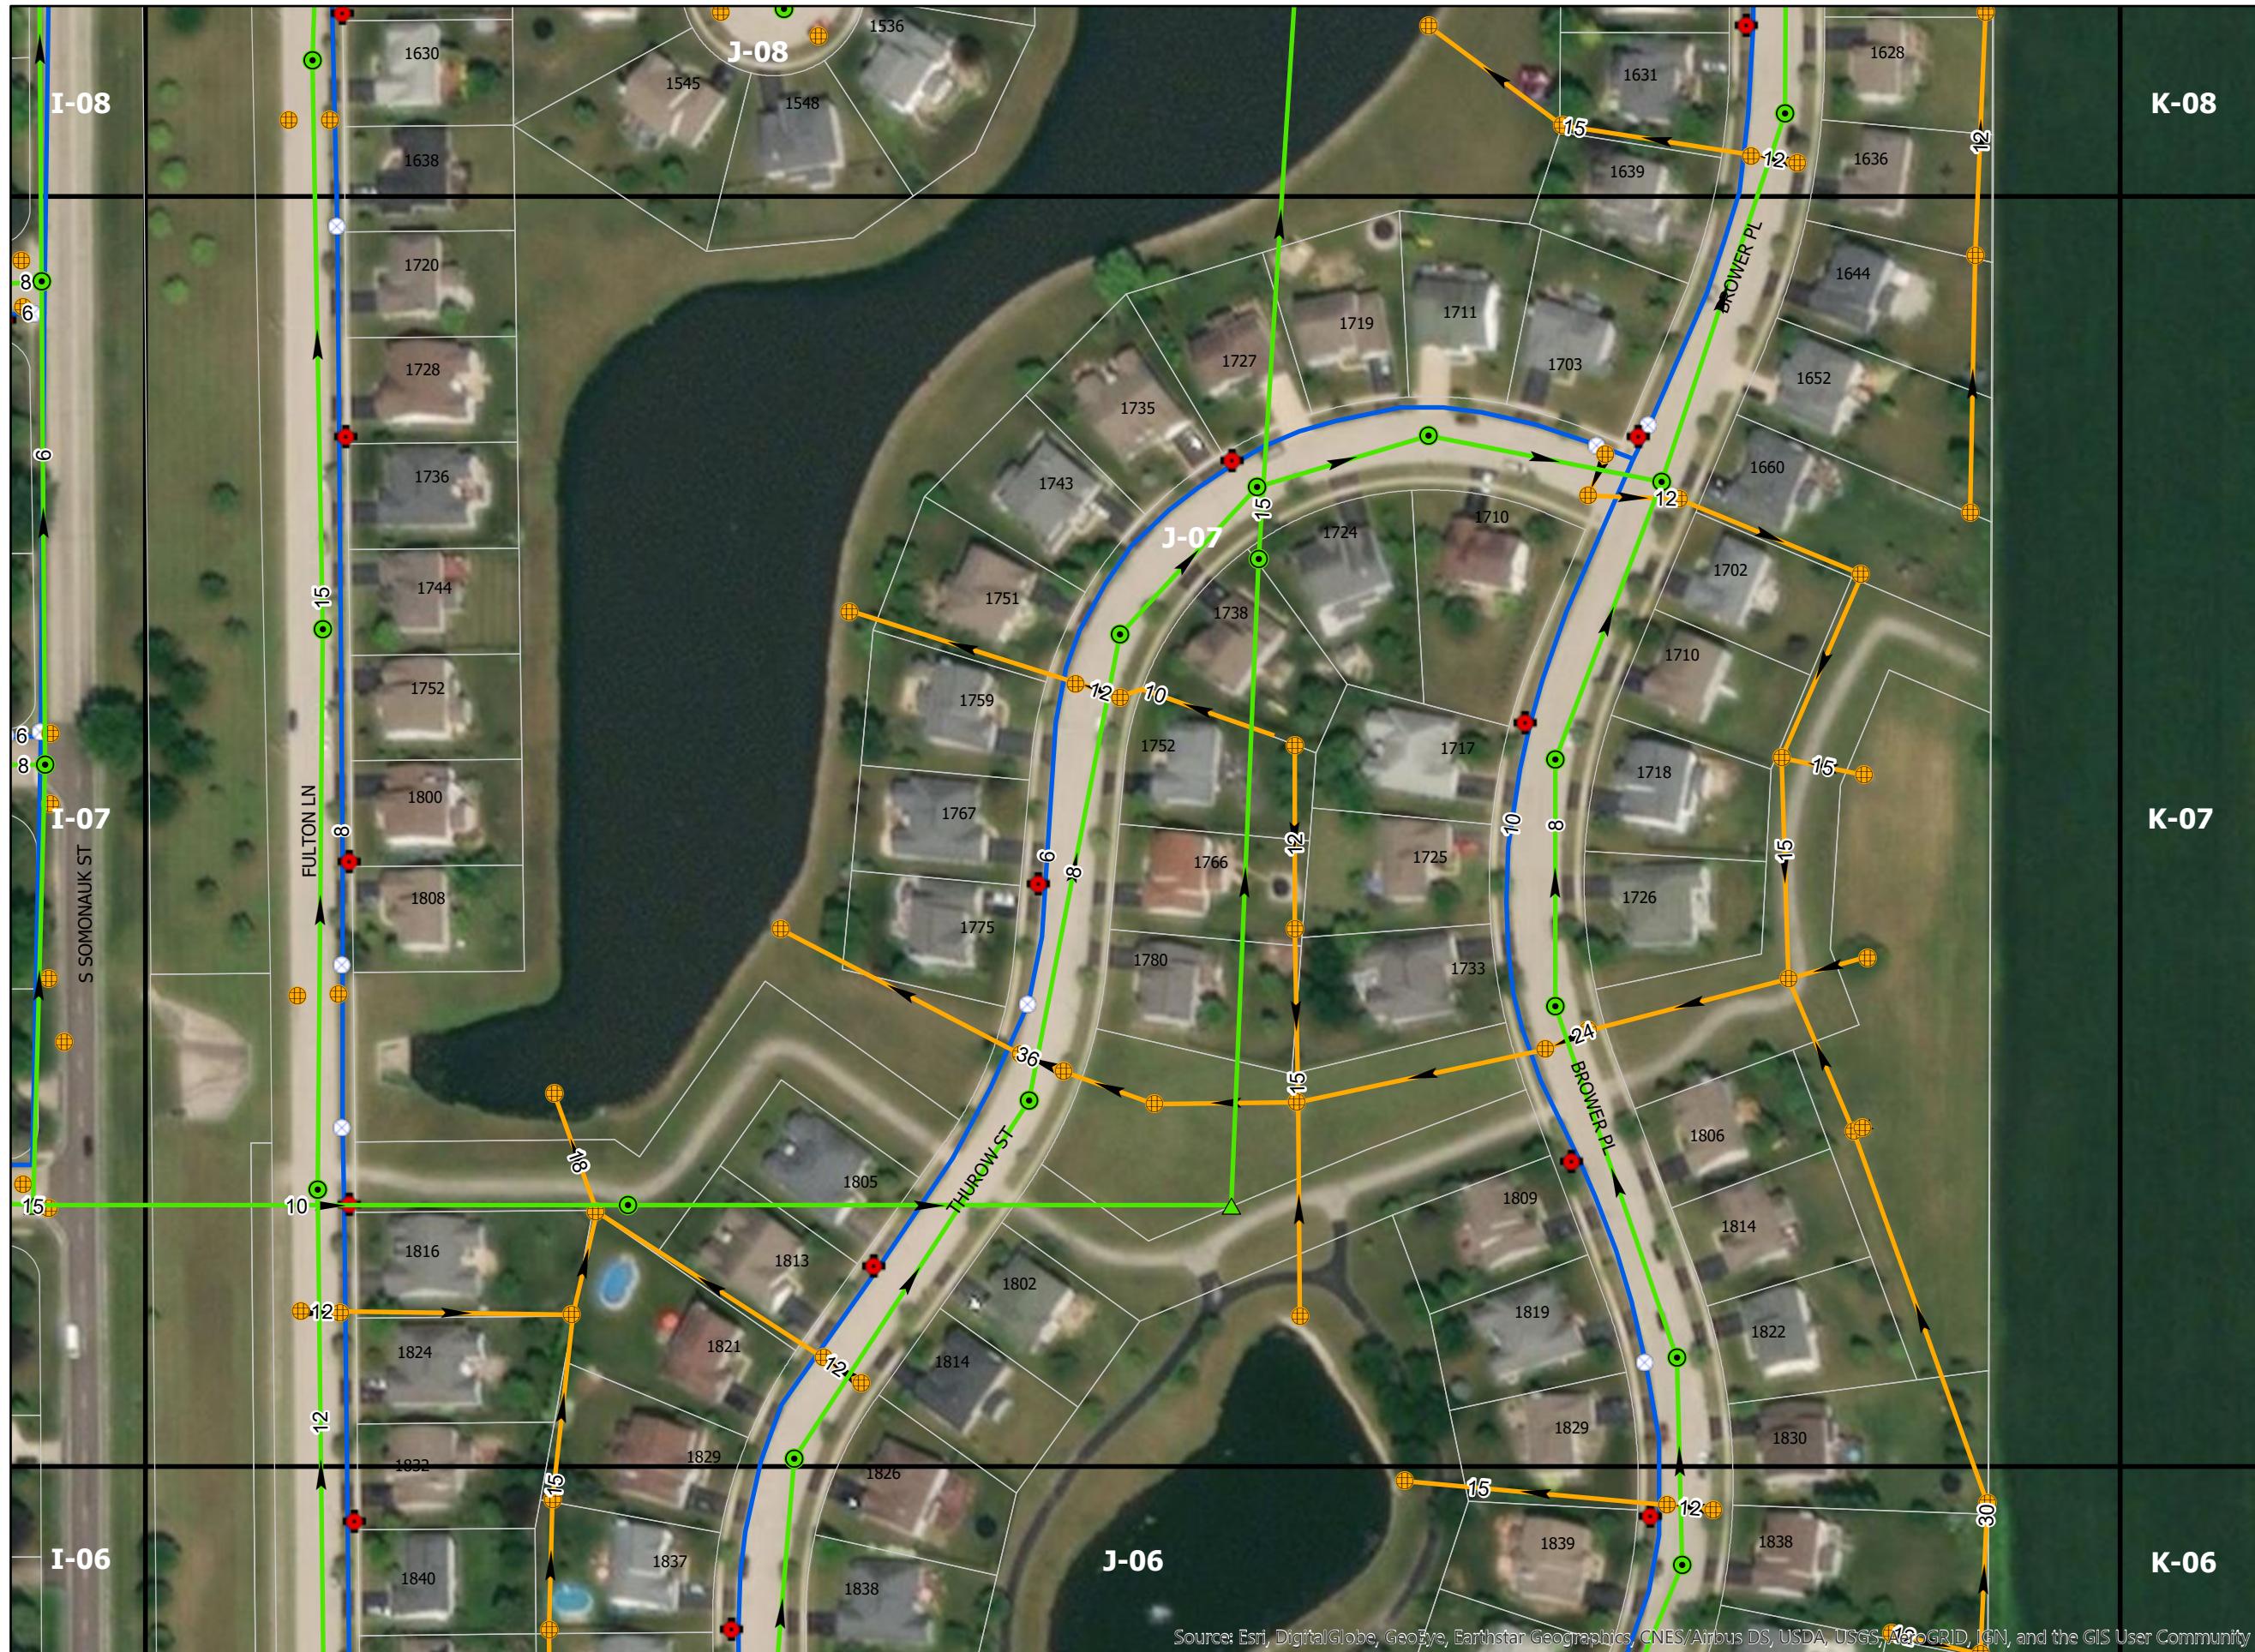

Source: Esri, DigitalGlobe, GeoEye, Earthstar Geographics, CNES/Airbus DS, USDA, USGS, AeroGRID, IGN, and the GIS User Community

Page Number: J-07

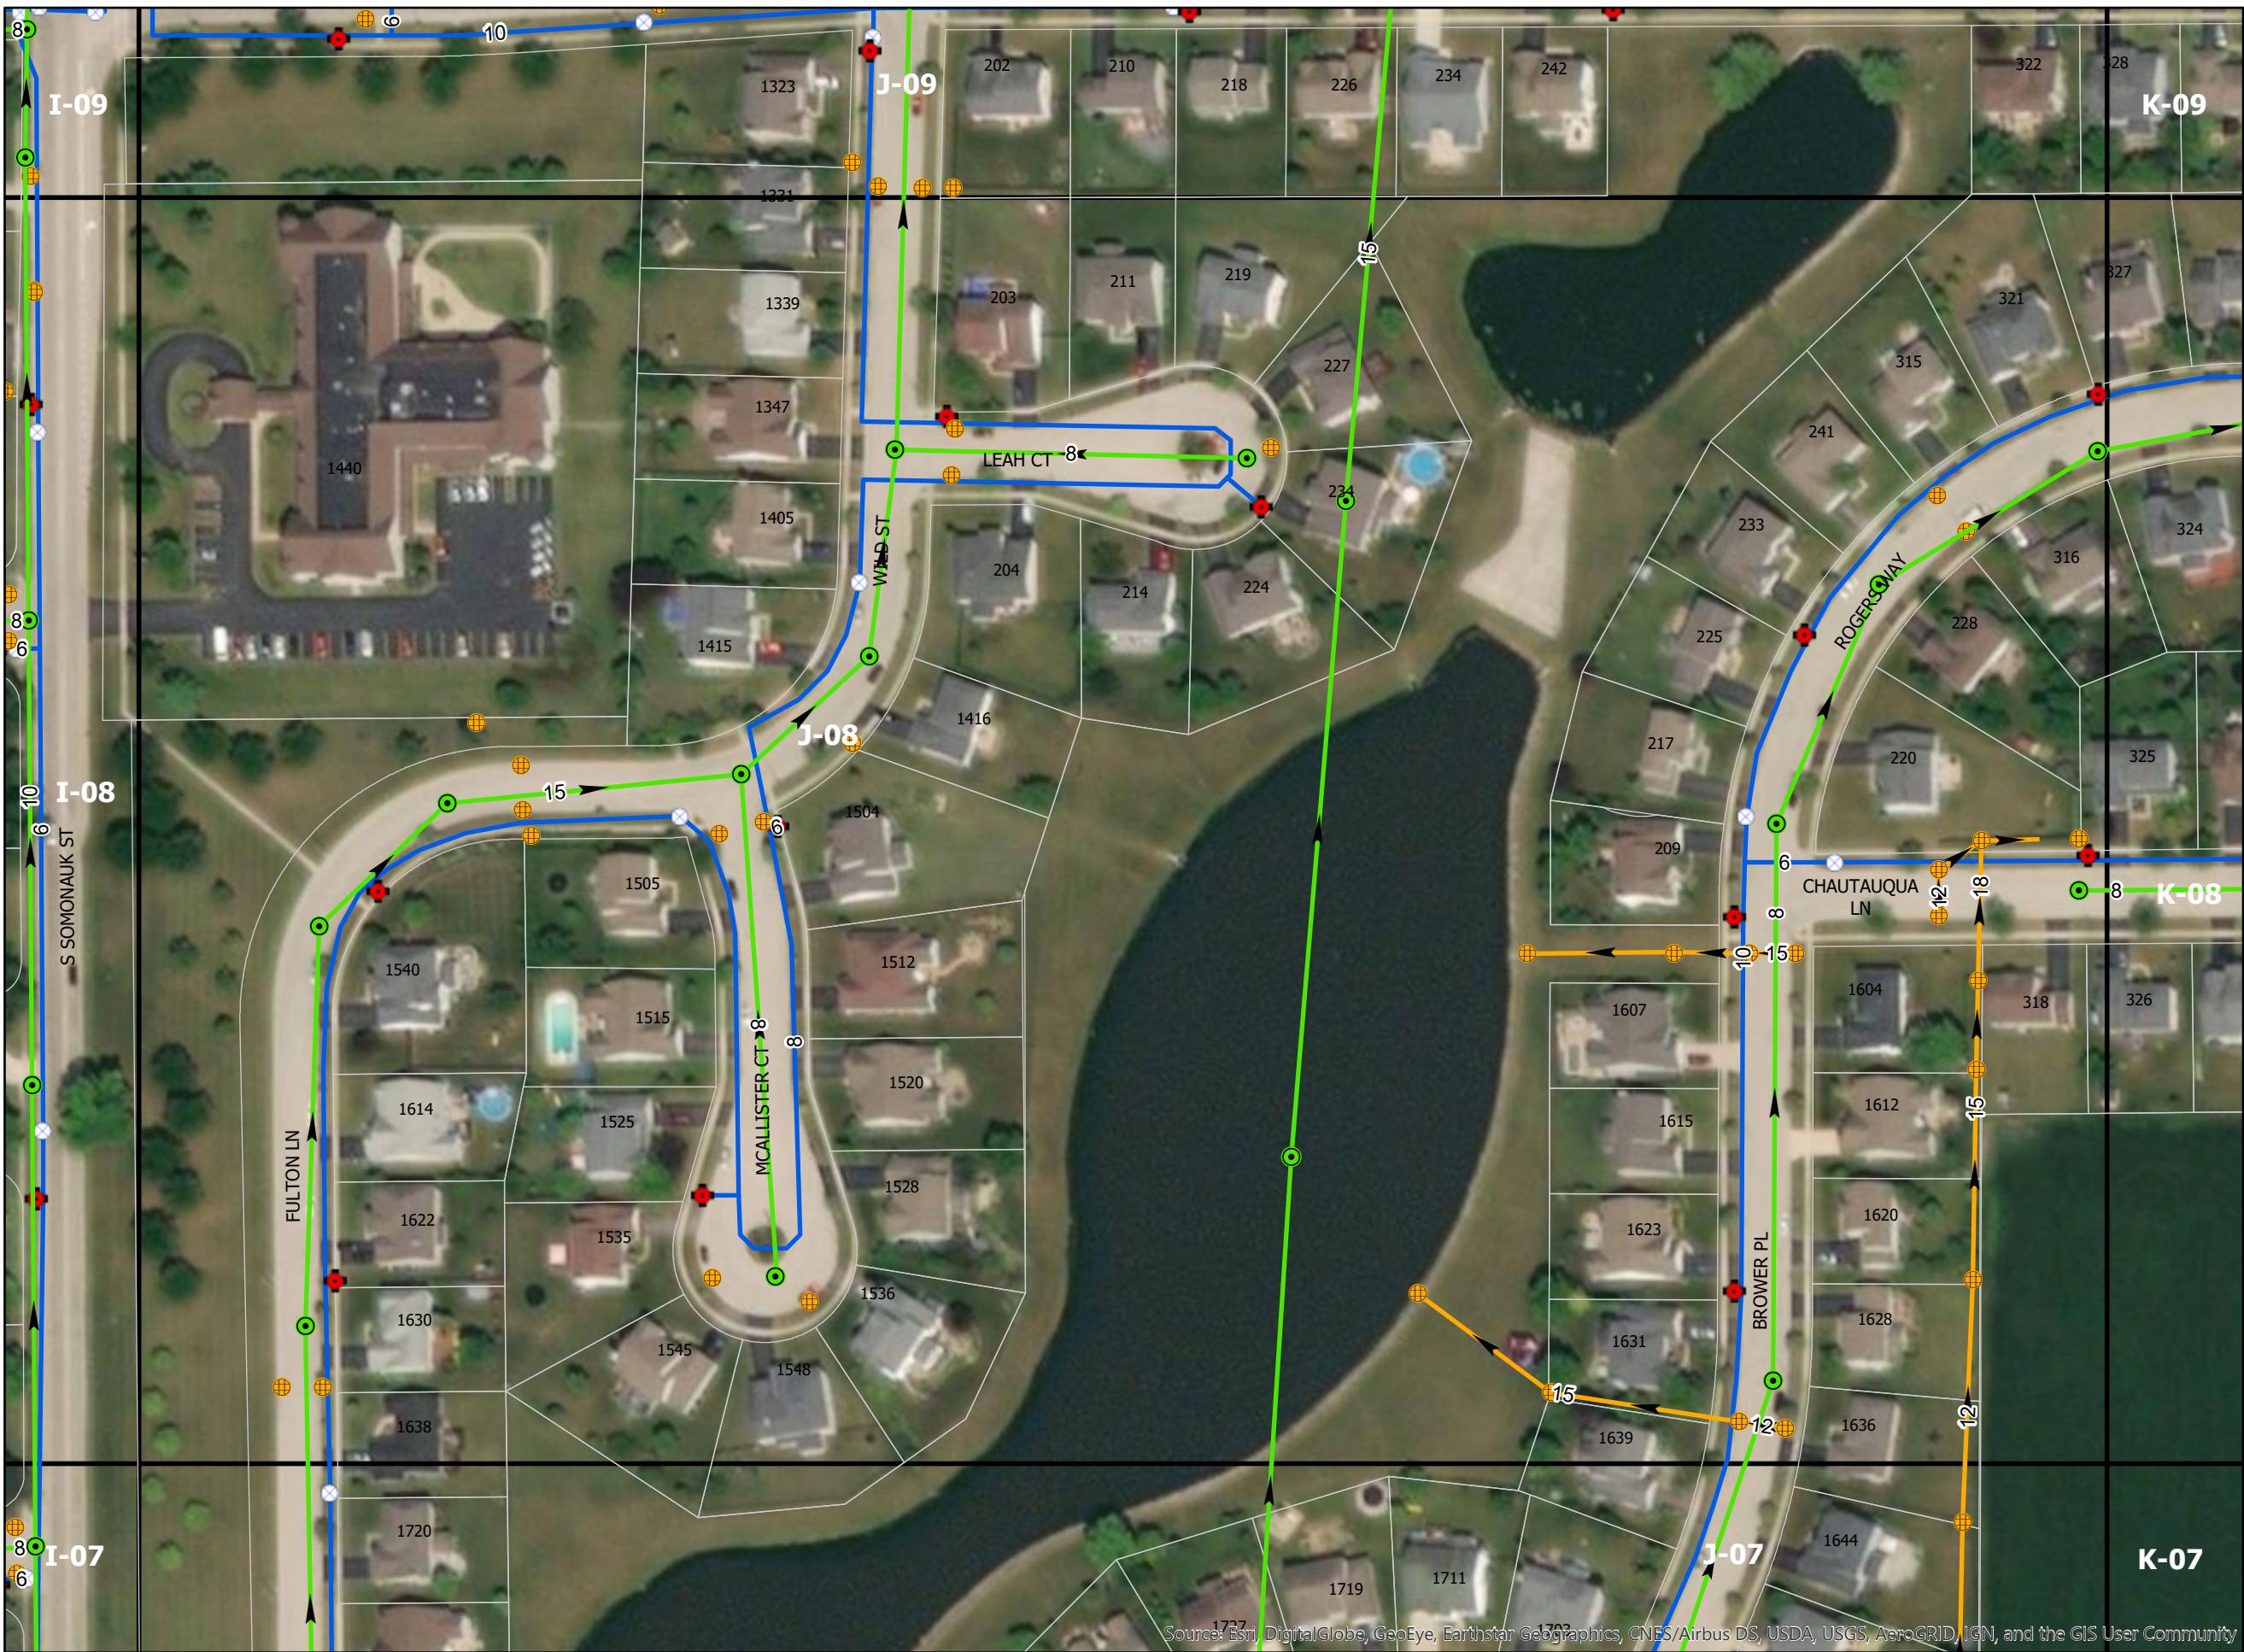

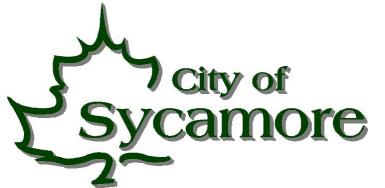

Collection System

- ★ Cleanout
- ▲ Drop MH
- Sanitary MH
- Sanitary Service
- Sanitary Main

Storm Sewer


- Storm Structure
- Storm Line

Water System

- ▲ Water Reducer
- Hydrant
- Water Valve
- Water Line


Base Map

- Address
- Property Parcel
- Roads
- Tiles

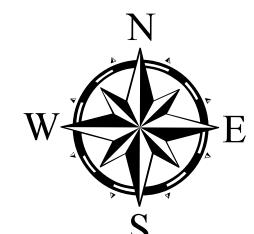

0 25 50 100 150 200
Feet

Page Number: J-09

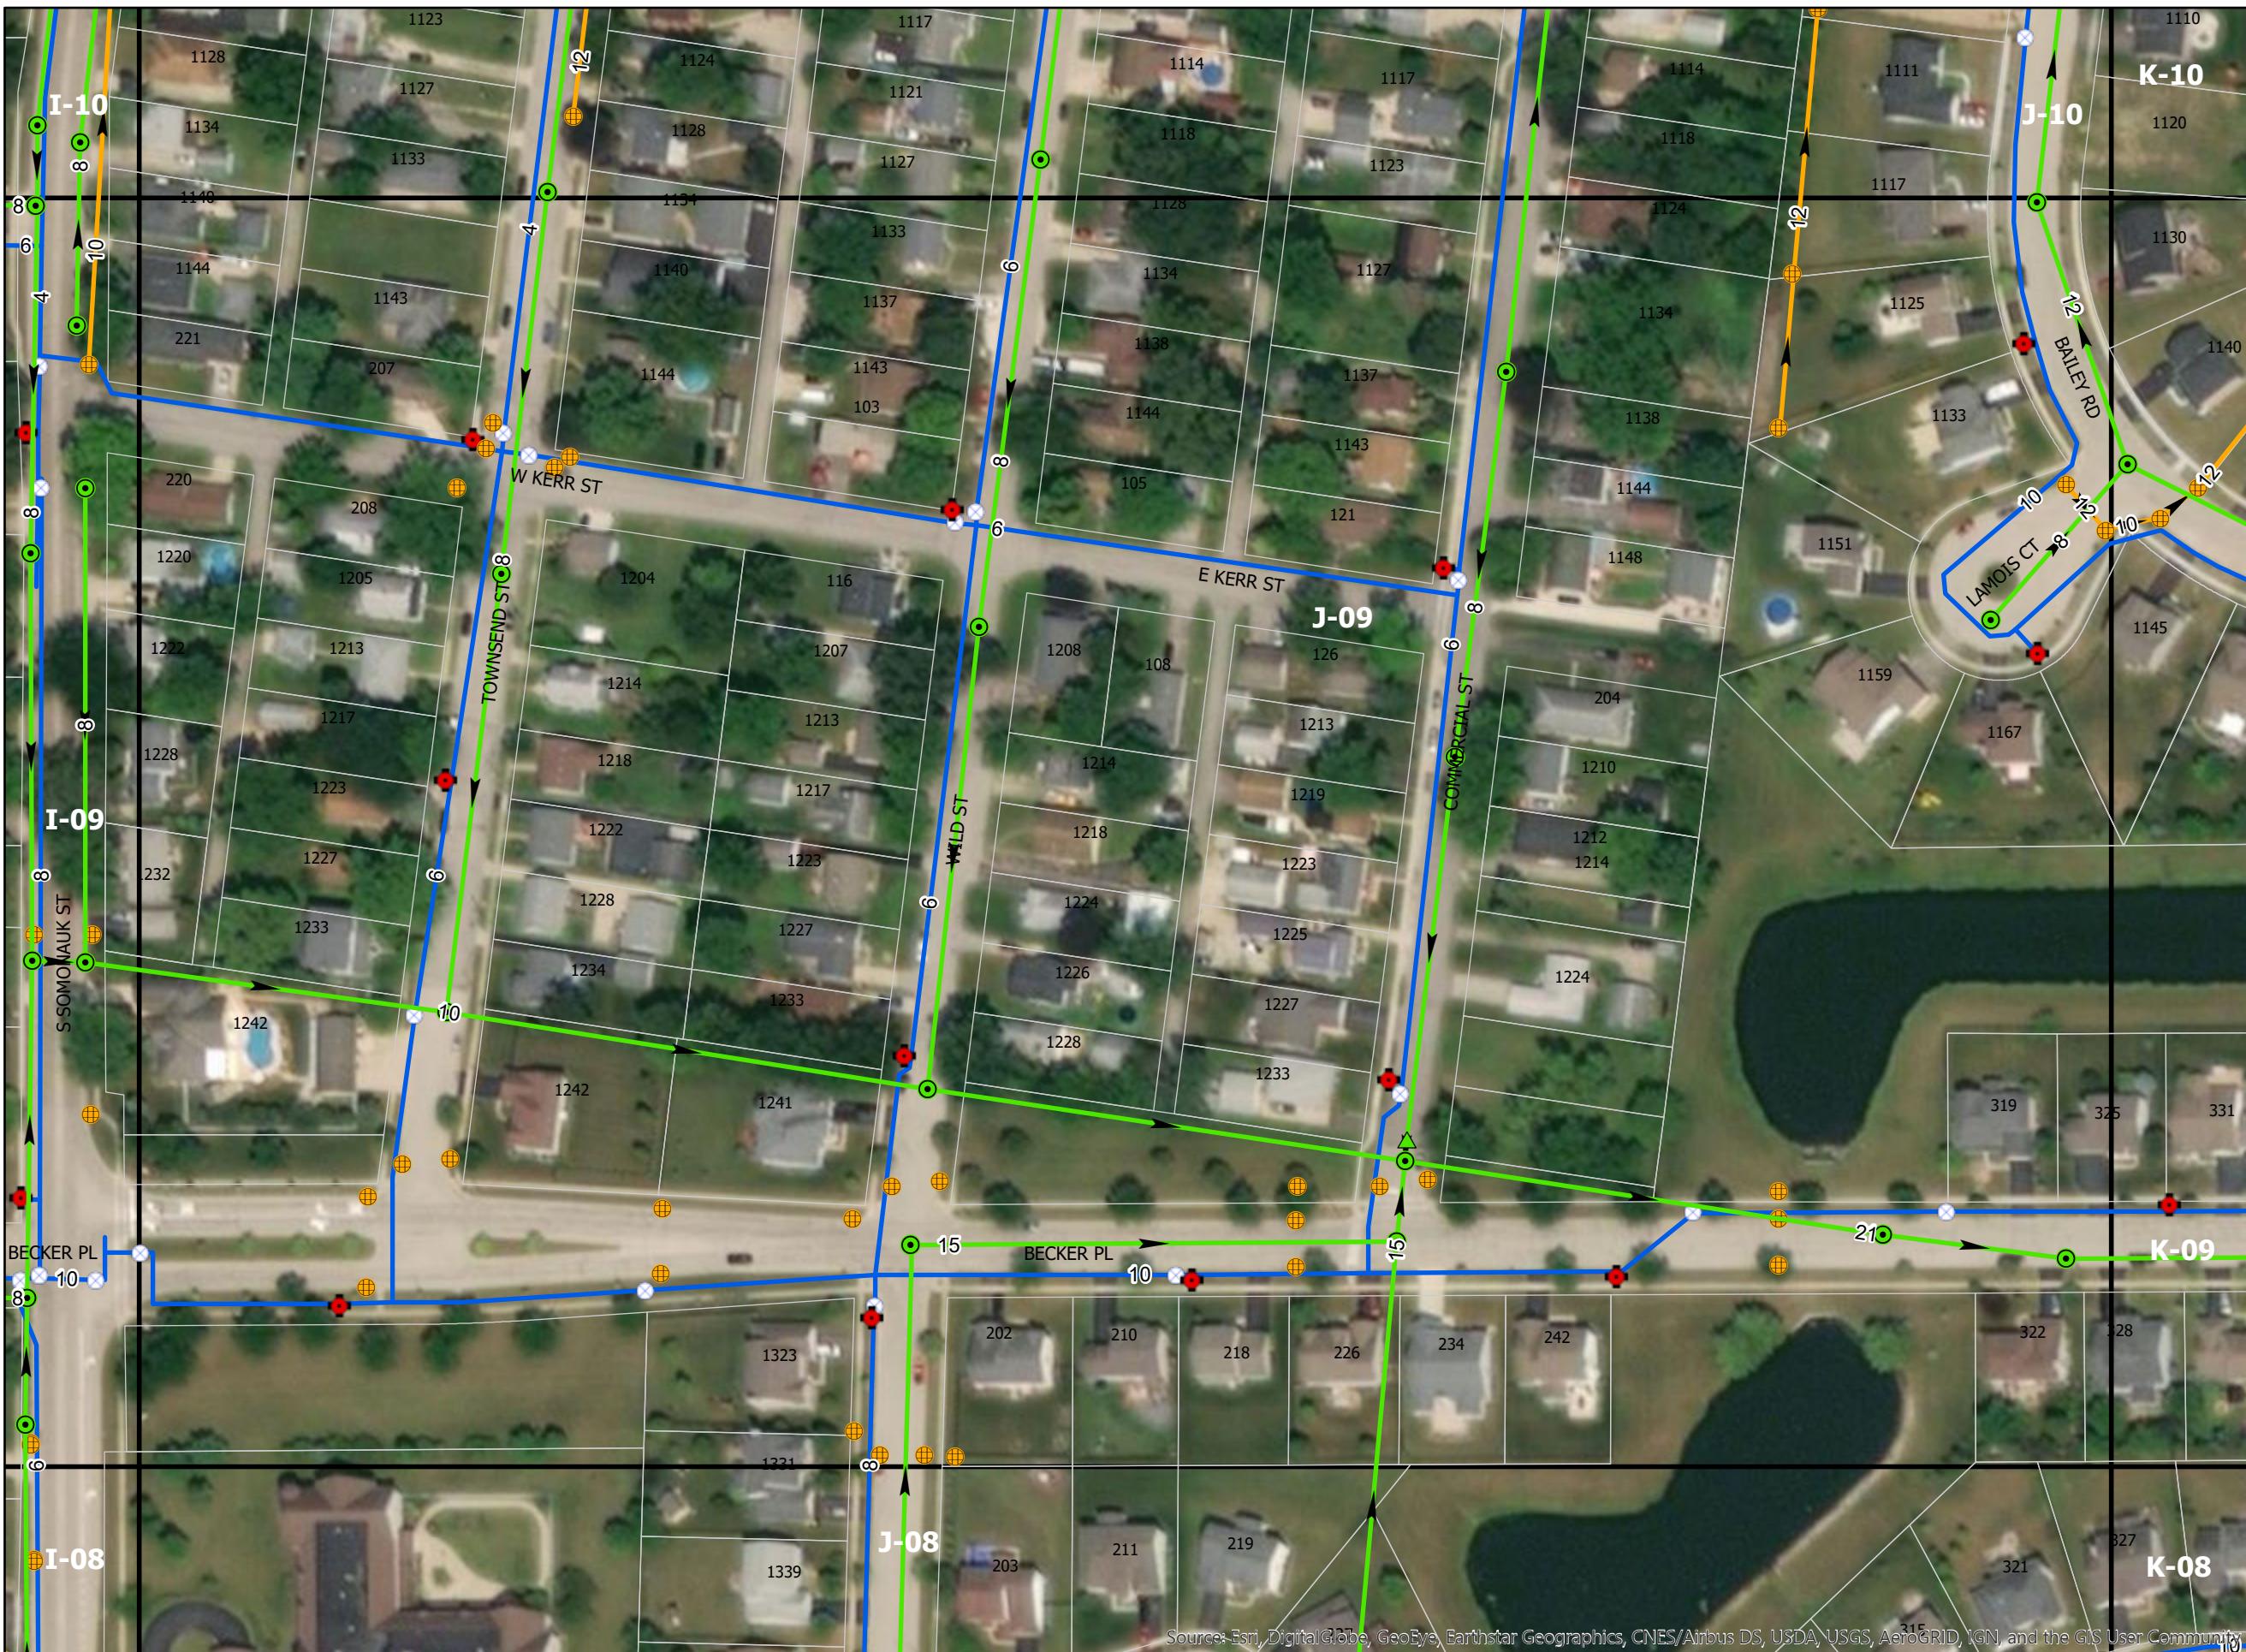



Collection System

- ★ Cleanout
- ▲ Drop MH
- Sanitary MH
- Sanitary Service
- Sanitary Main

Storm Sewer


- Storm Structure
- Storm Line

Water System

- ▲ Water Reducer
- Hydrant
- Water Valve
- Water Line


Base Map



- Address
- Property Parcel
- Roads
- Tiles

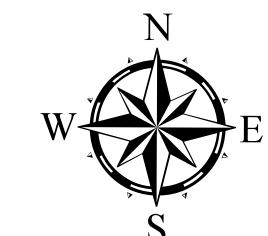


0 25 50 100 150 200
Feet

Page Number: J-10

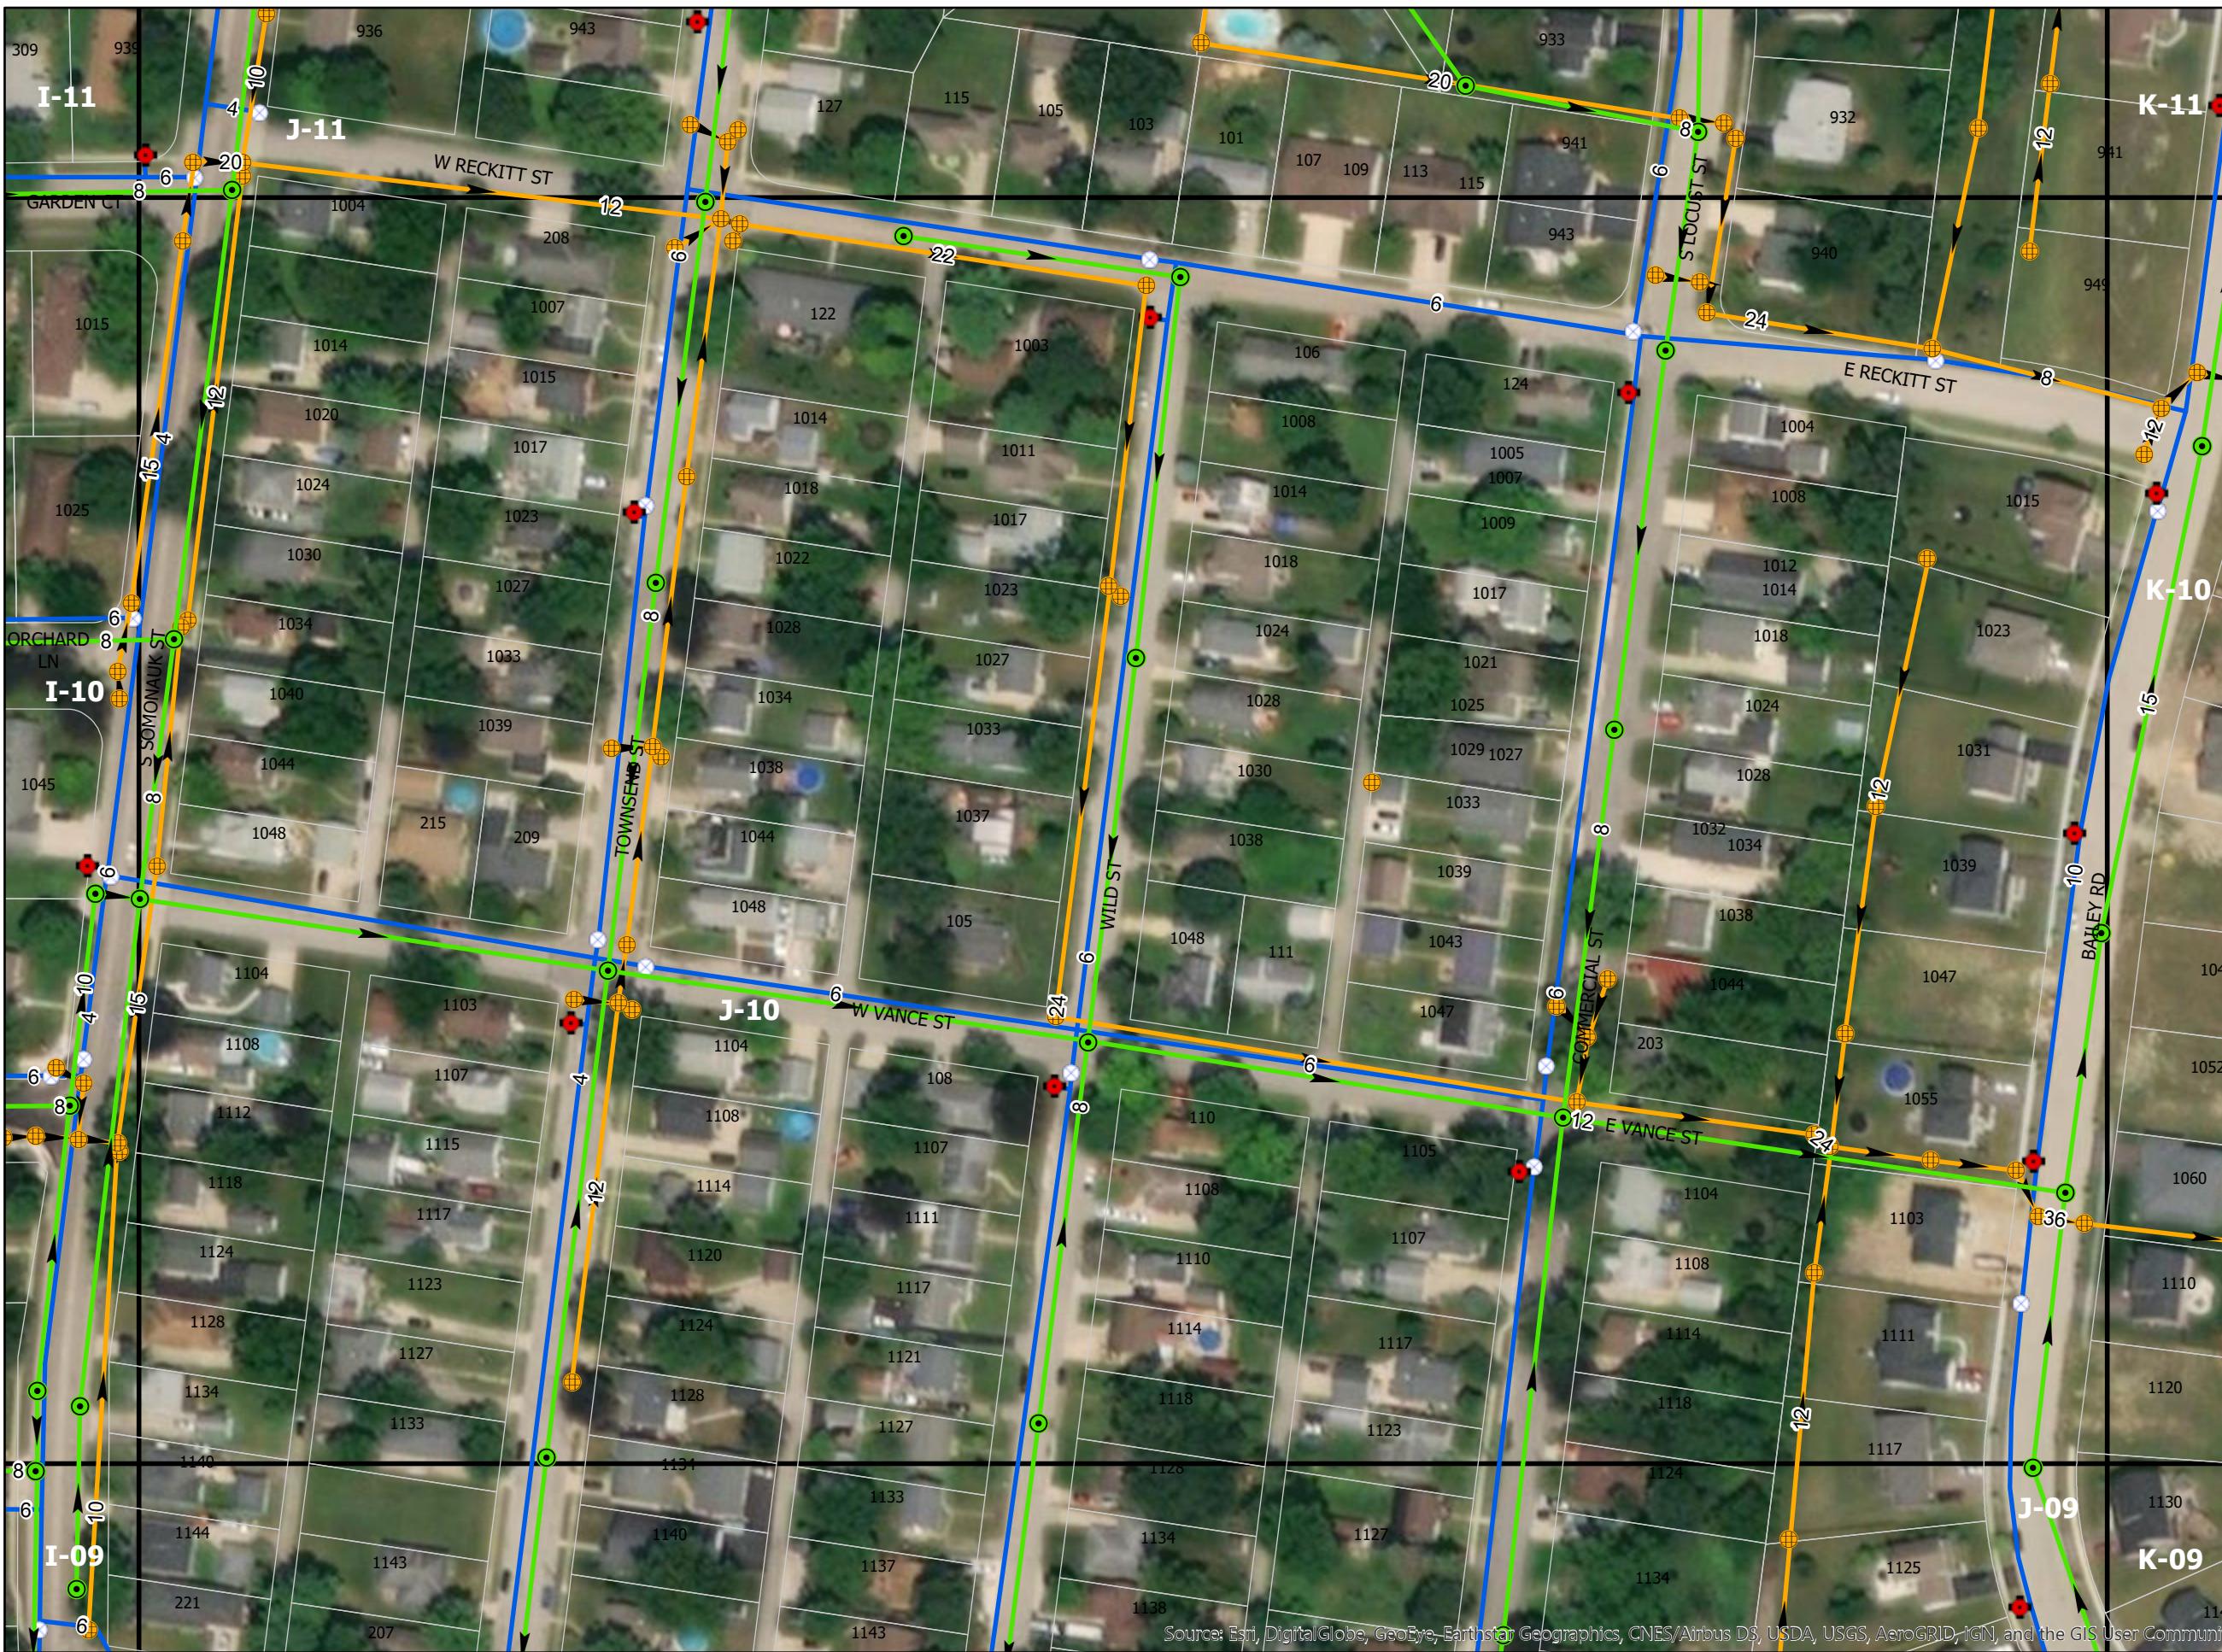

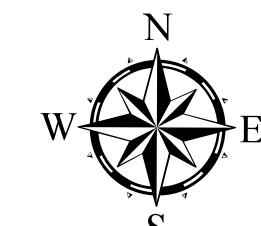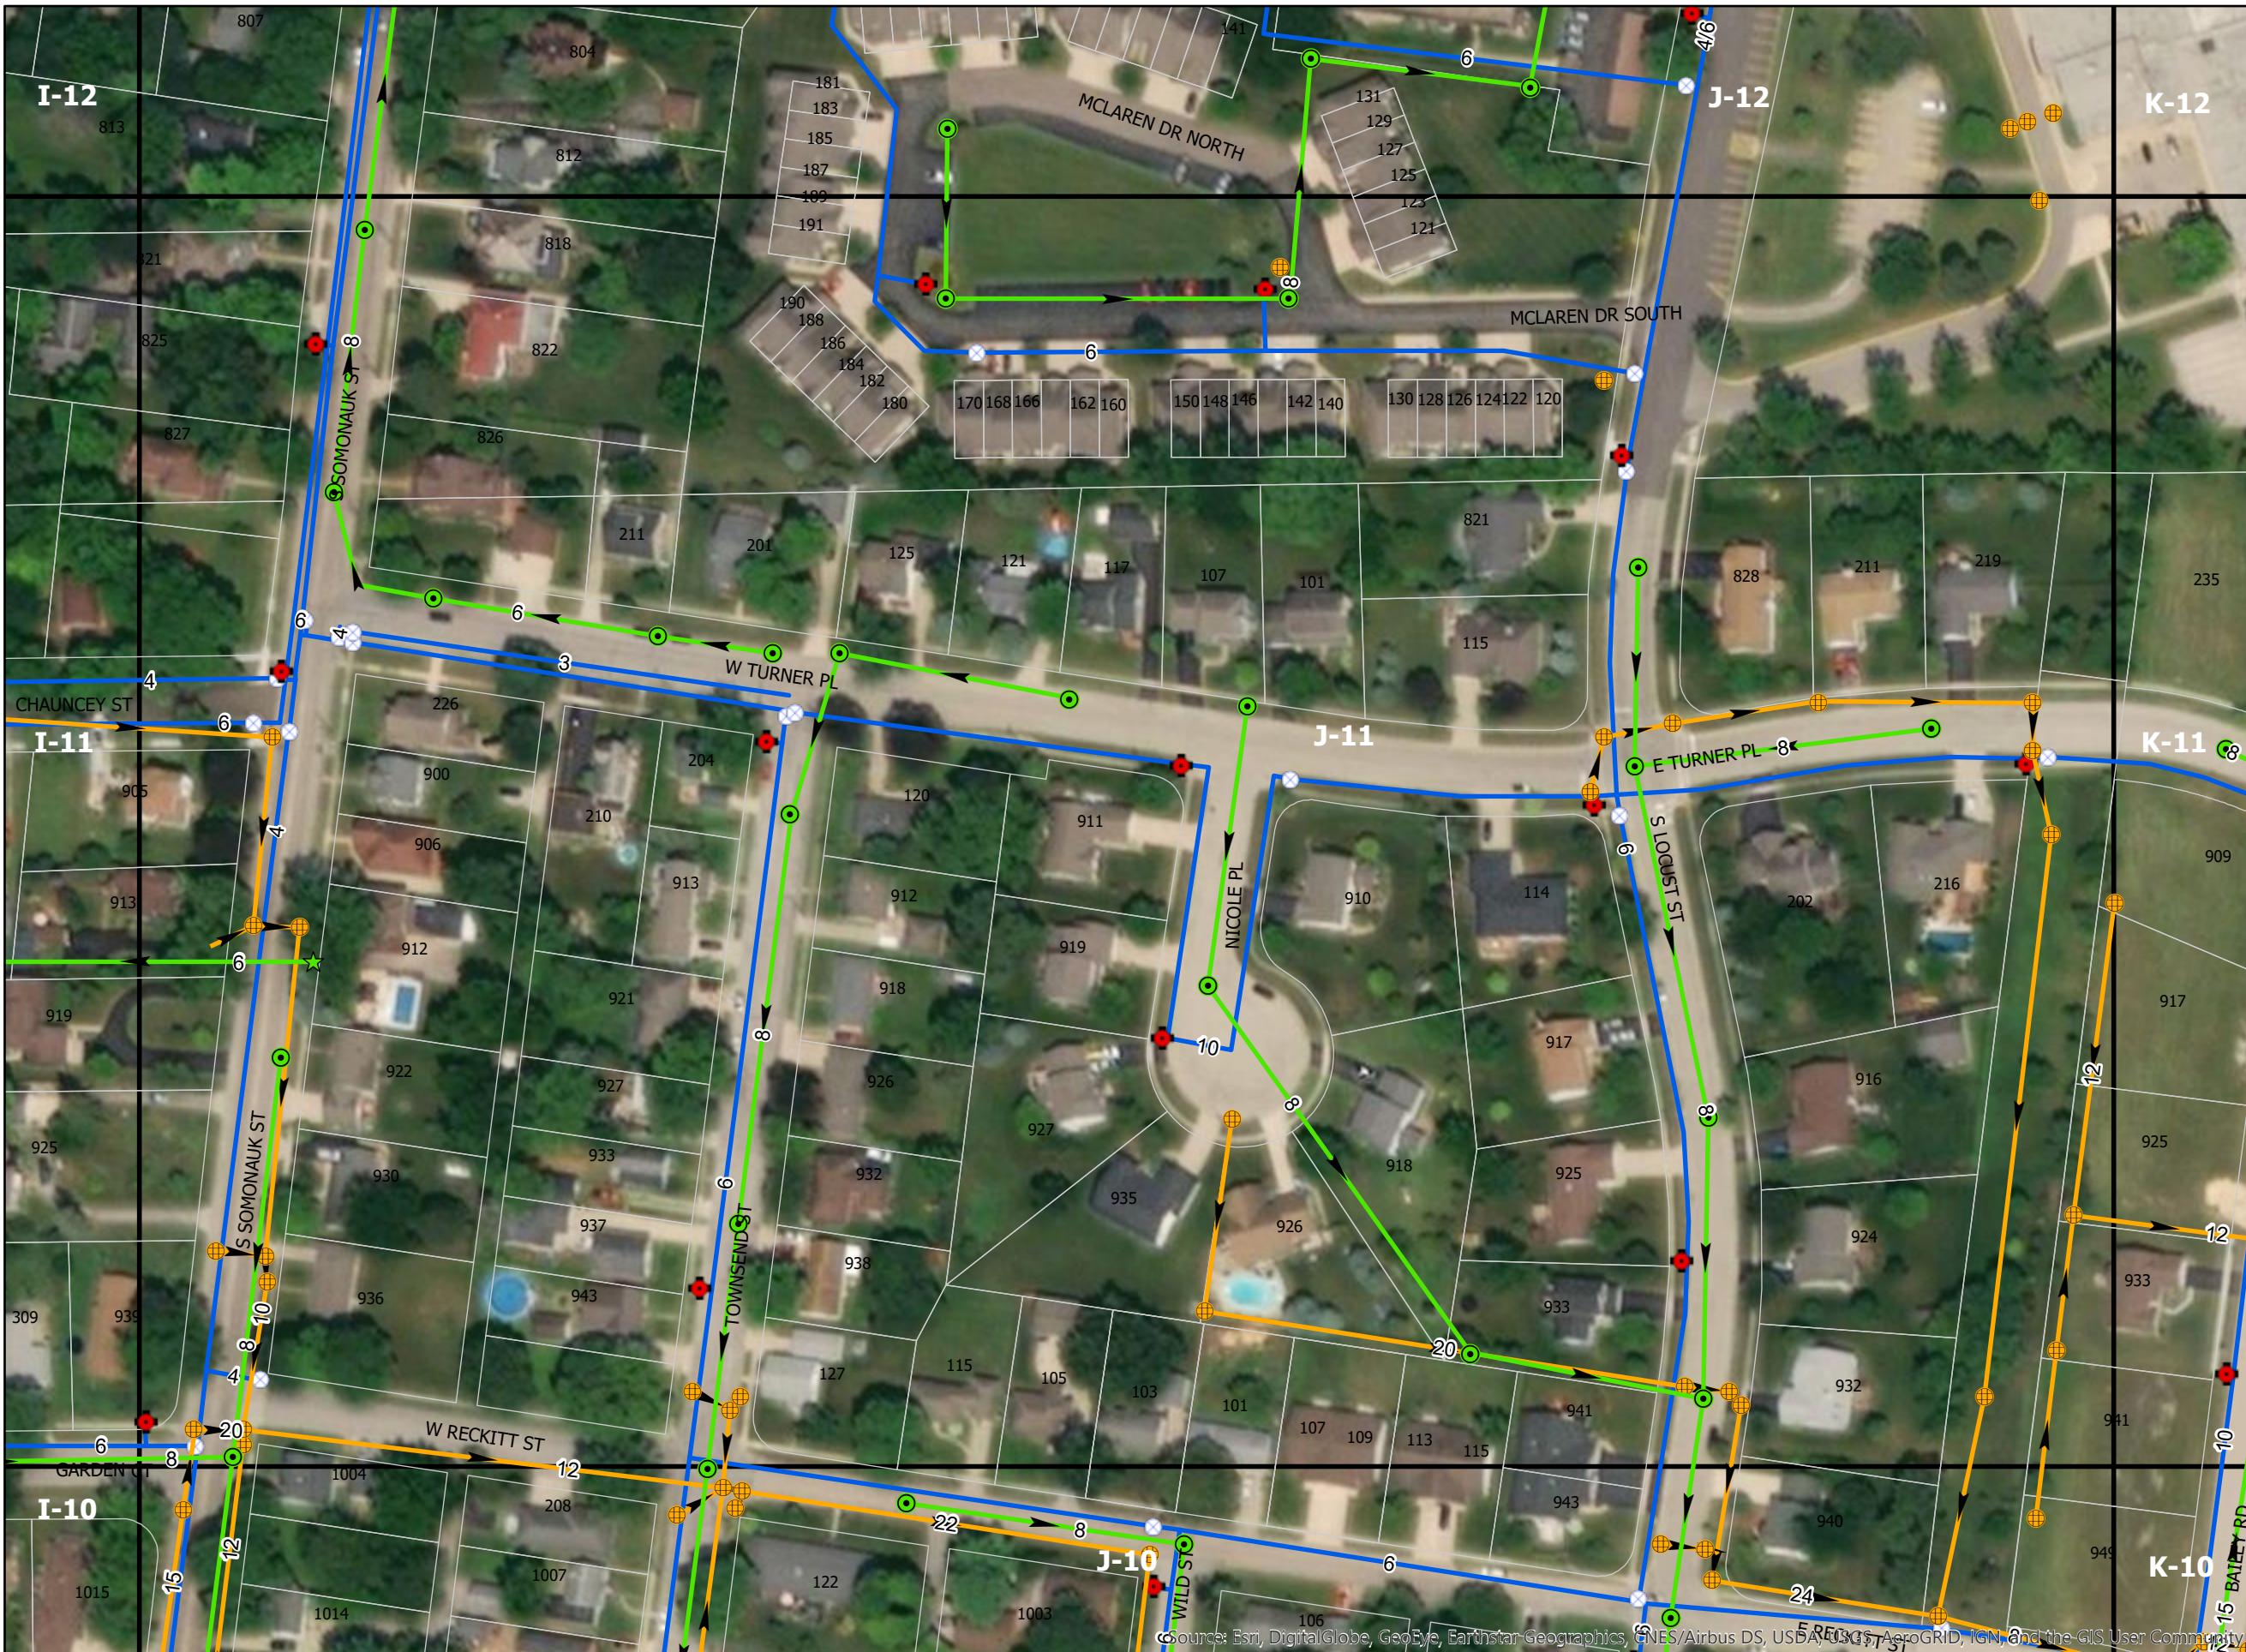

0 25 50 100 150 200
Feet

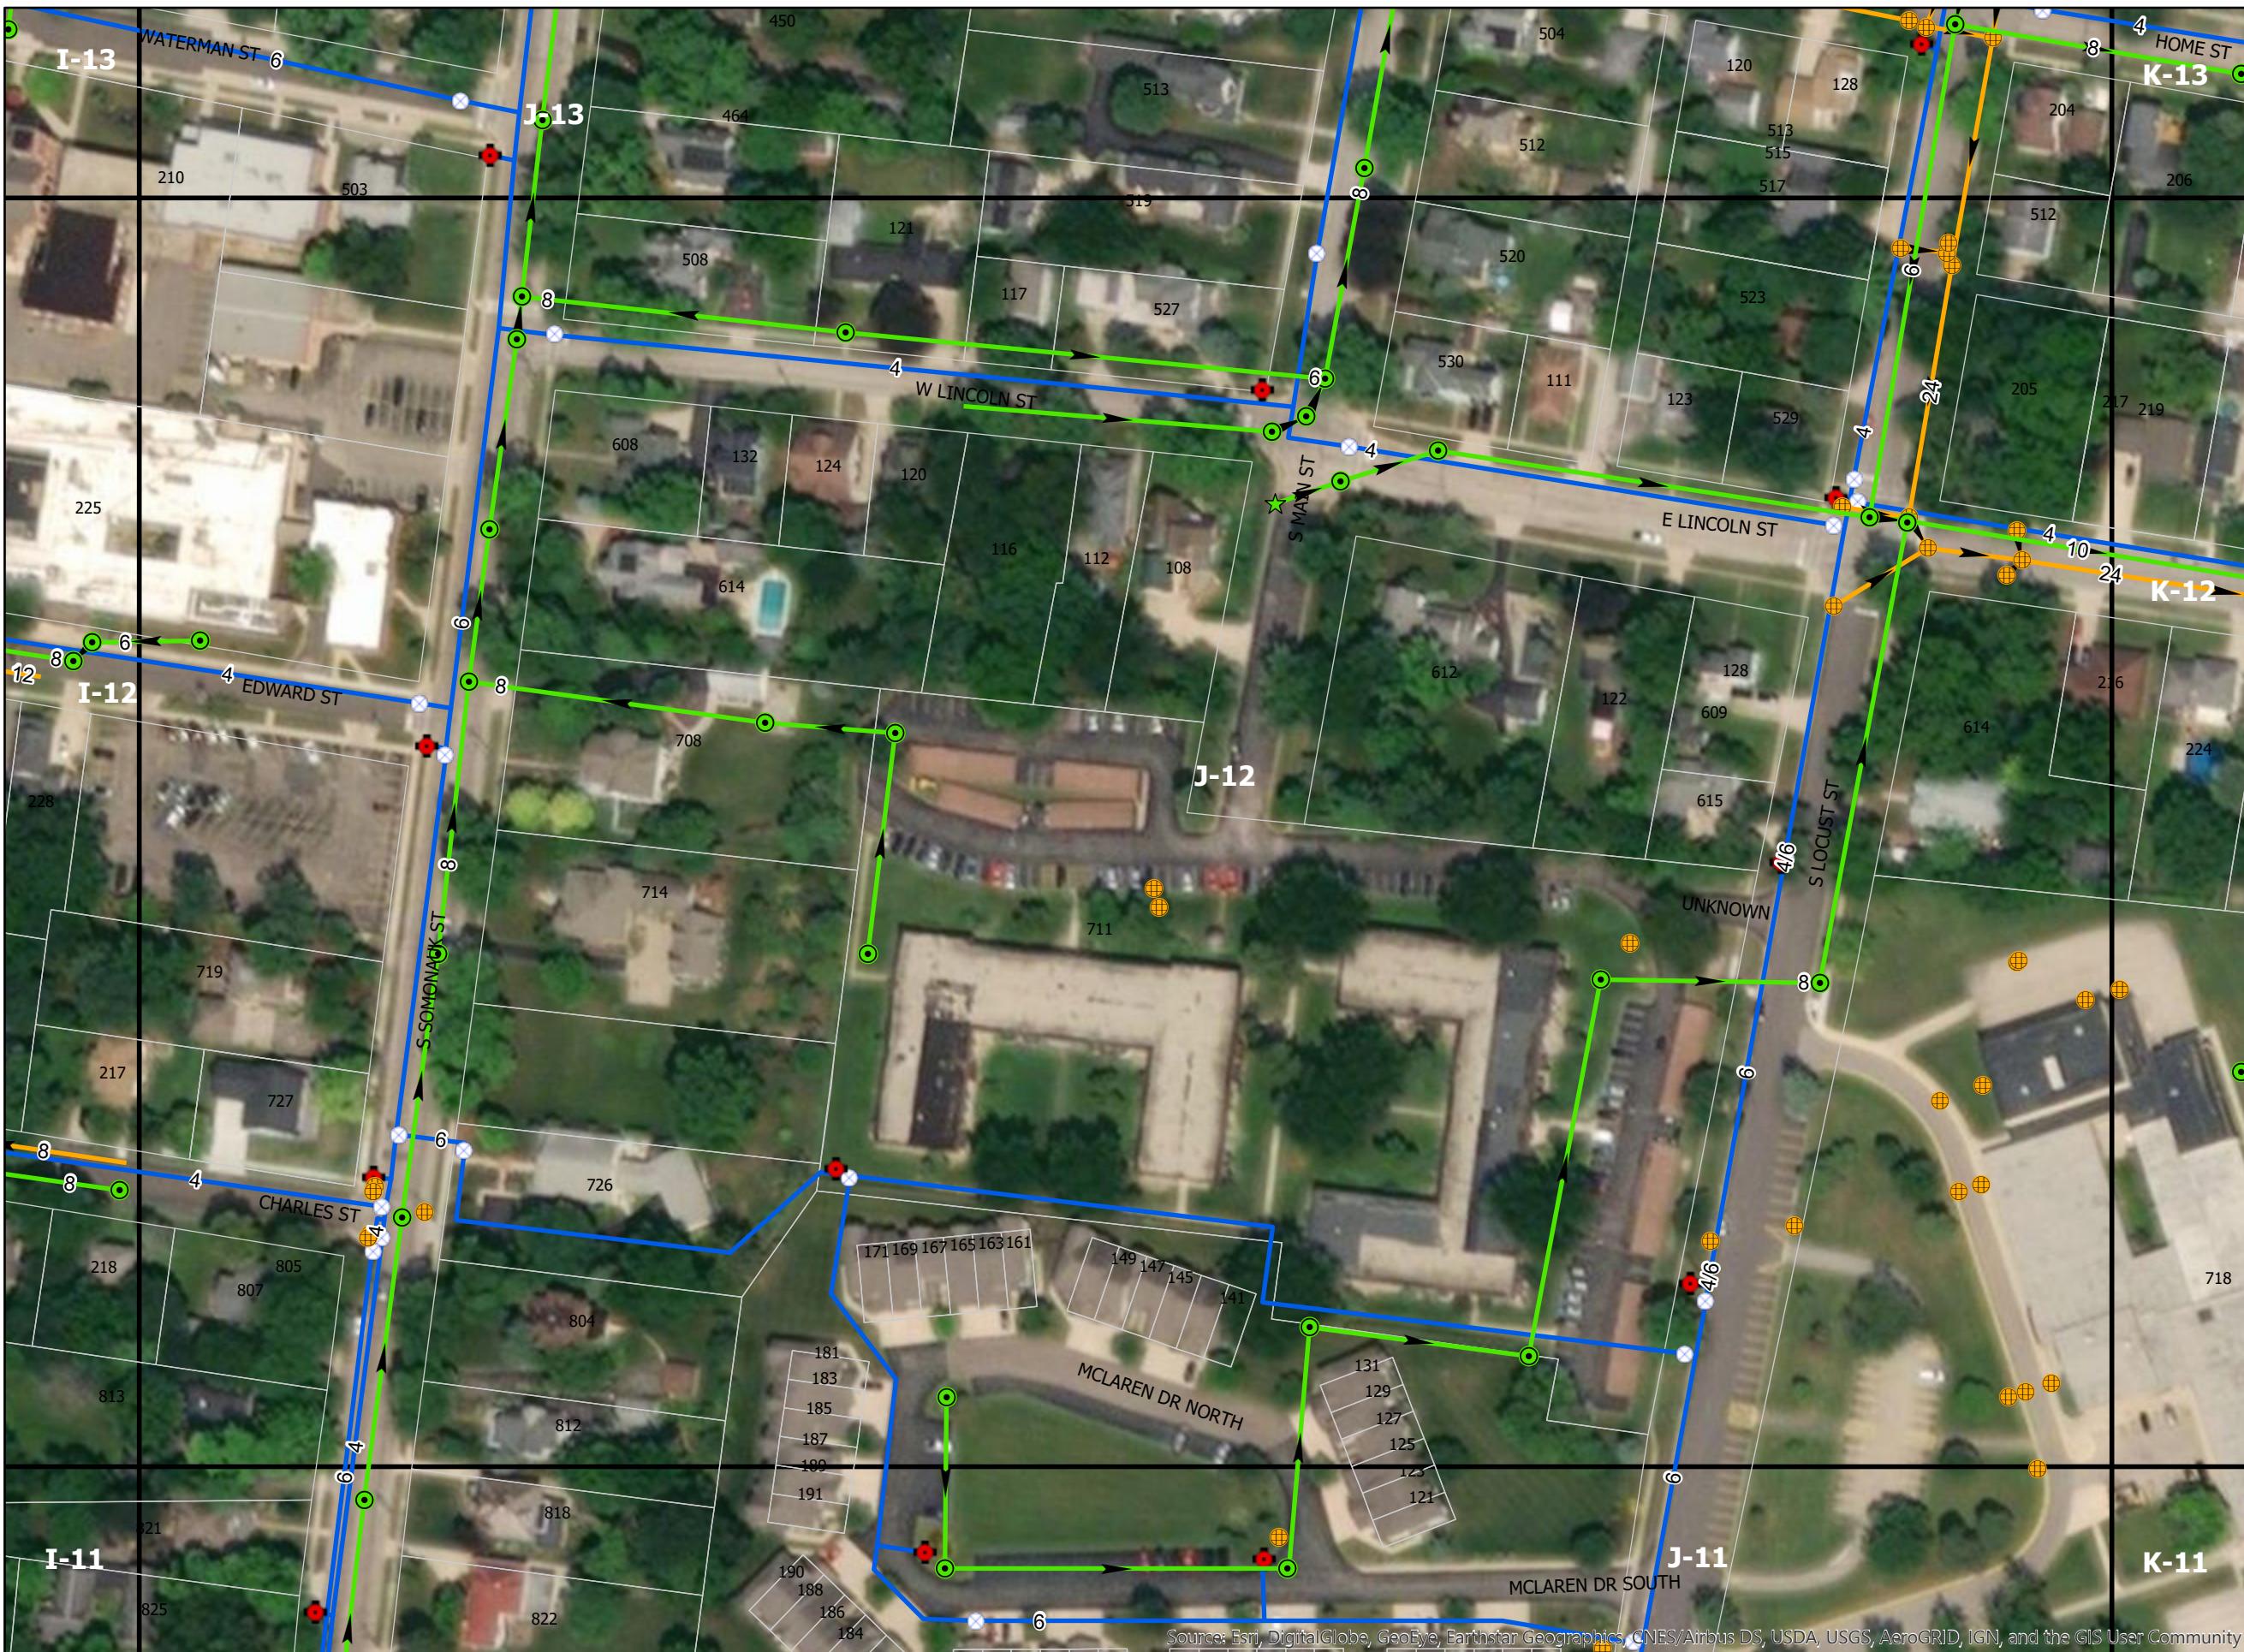

Collection System

- ★ Cleanout
- ▲ Drop MH
- Sanitary MH
- Sanitary Service
- Sanitary Main

Storm Sewer


- Storm Structure
- Storm Line

Water System

- ▲ Water Reducer
- Hydrant
- Water Valve
- Water Line

Base Map

- Address
- Property Parcel
- Roads
- Tiles

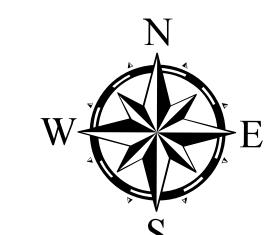

0 25 50 100 150 200
Feet

Page Number: J-12



Collection System

- ★ Cleanout
- ▲ Drop MH
- Sanitary MH
- Sanitary Service
- Sanitary Main

Storm Sewer


- Storm Structure
- Storm Line

Water System


- ▲ Water Reducer
- Hydrant
- Water Valve
- Water Line

Base Map



- Address
- Property Parcel
- Roads
- Tiles

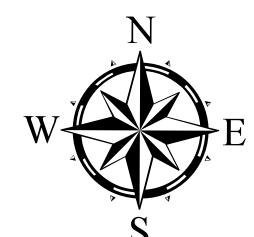

0 25 50 100 150 200
Feet

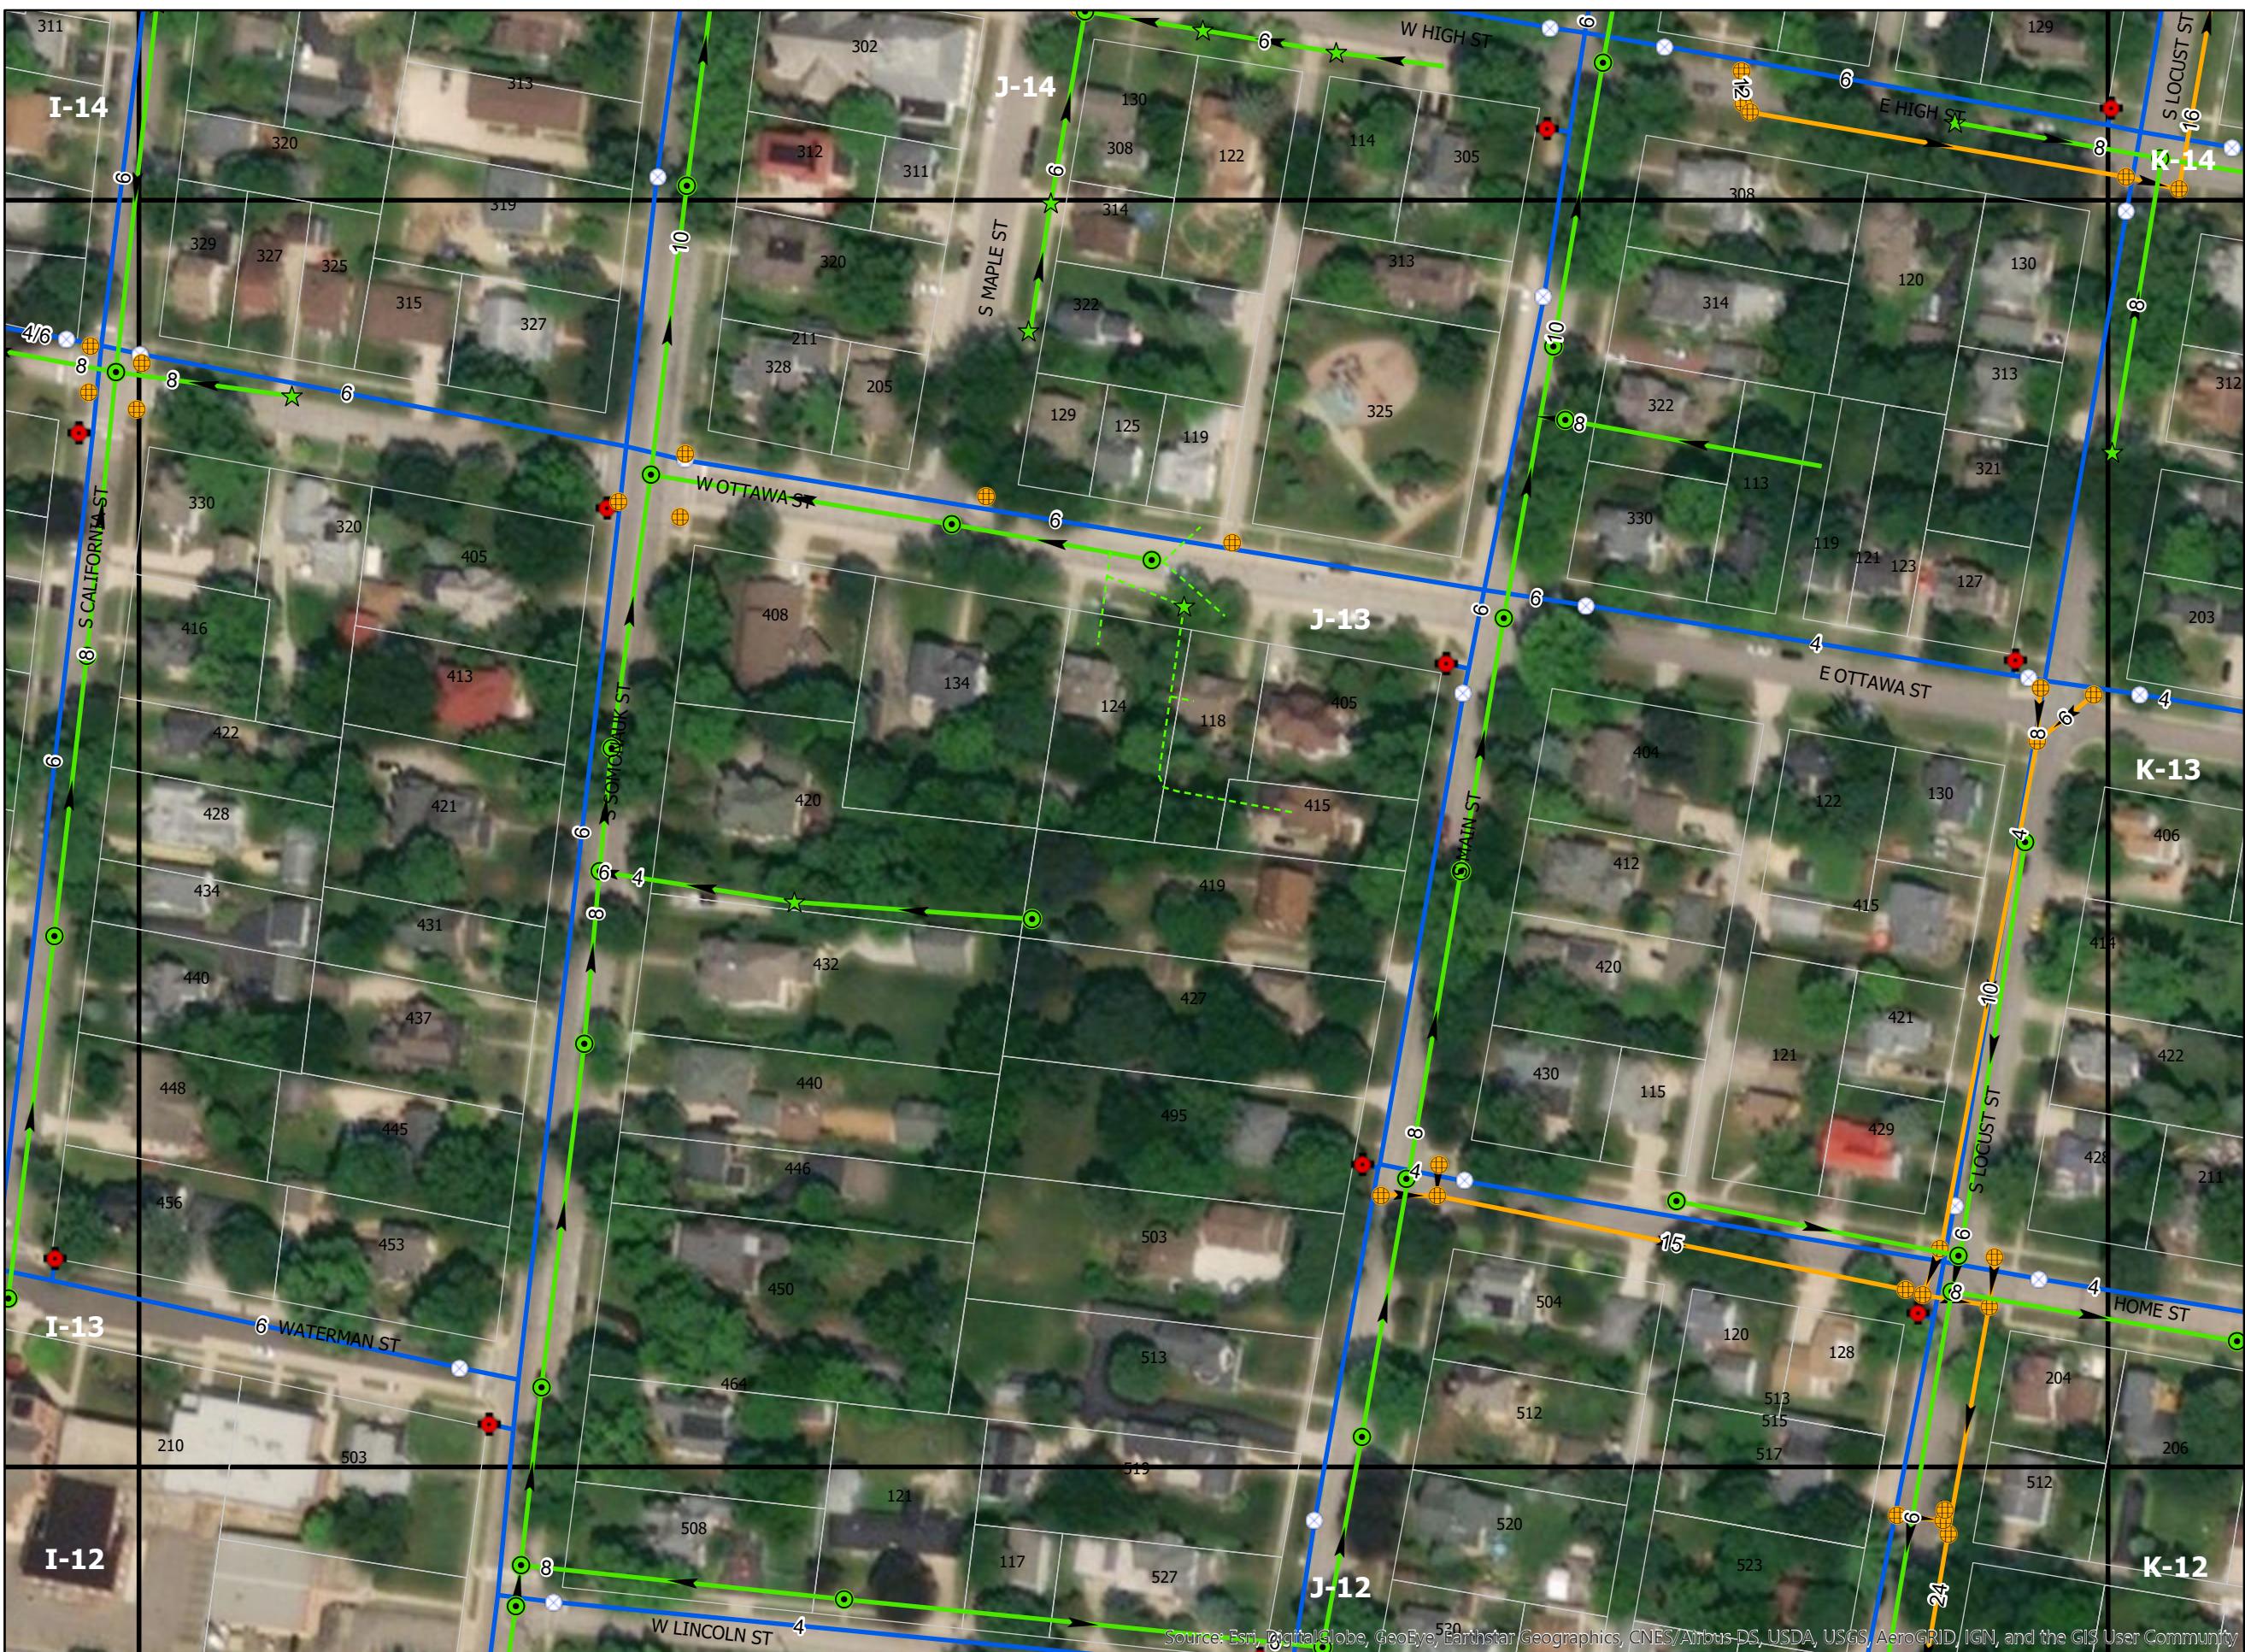

Page Number: J-13

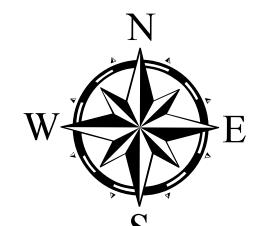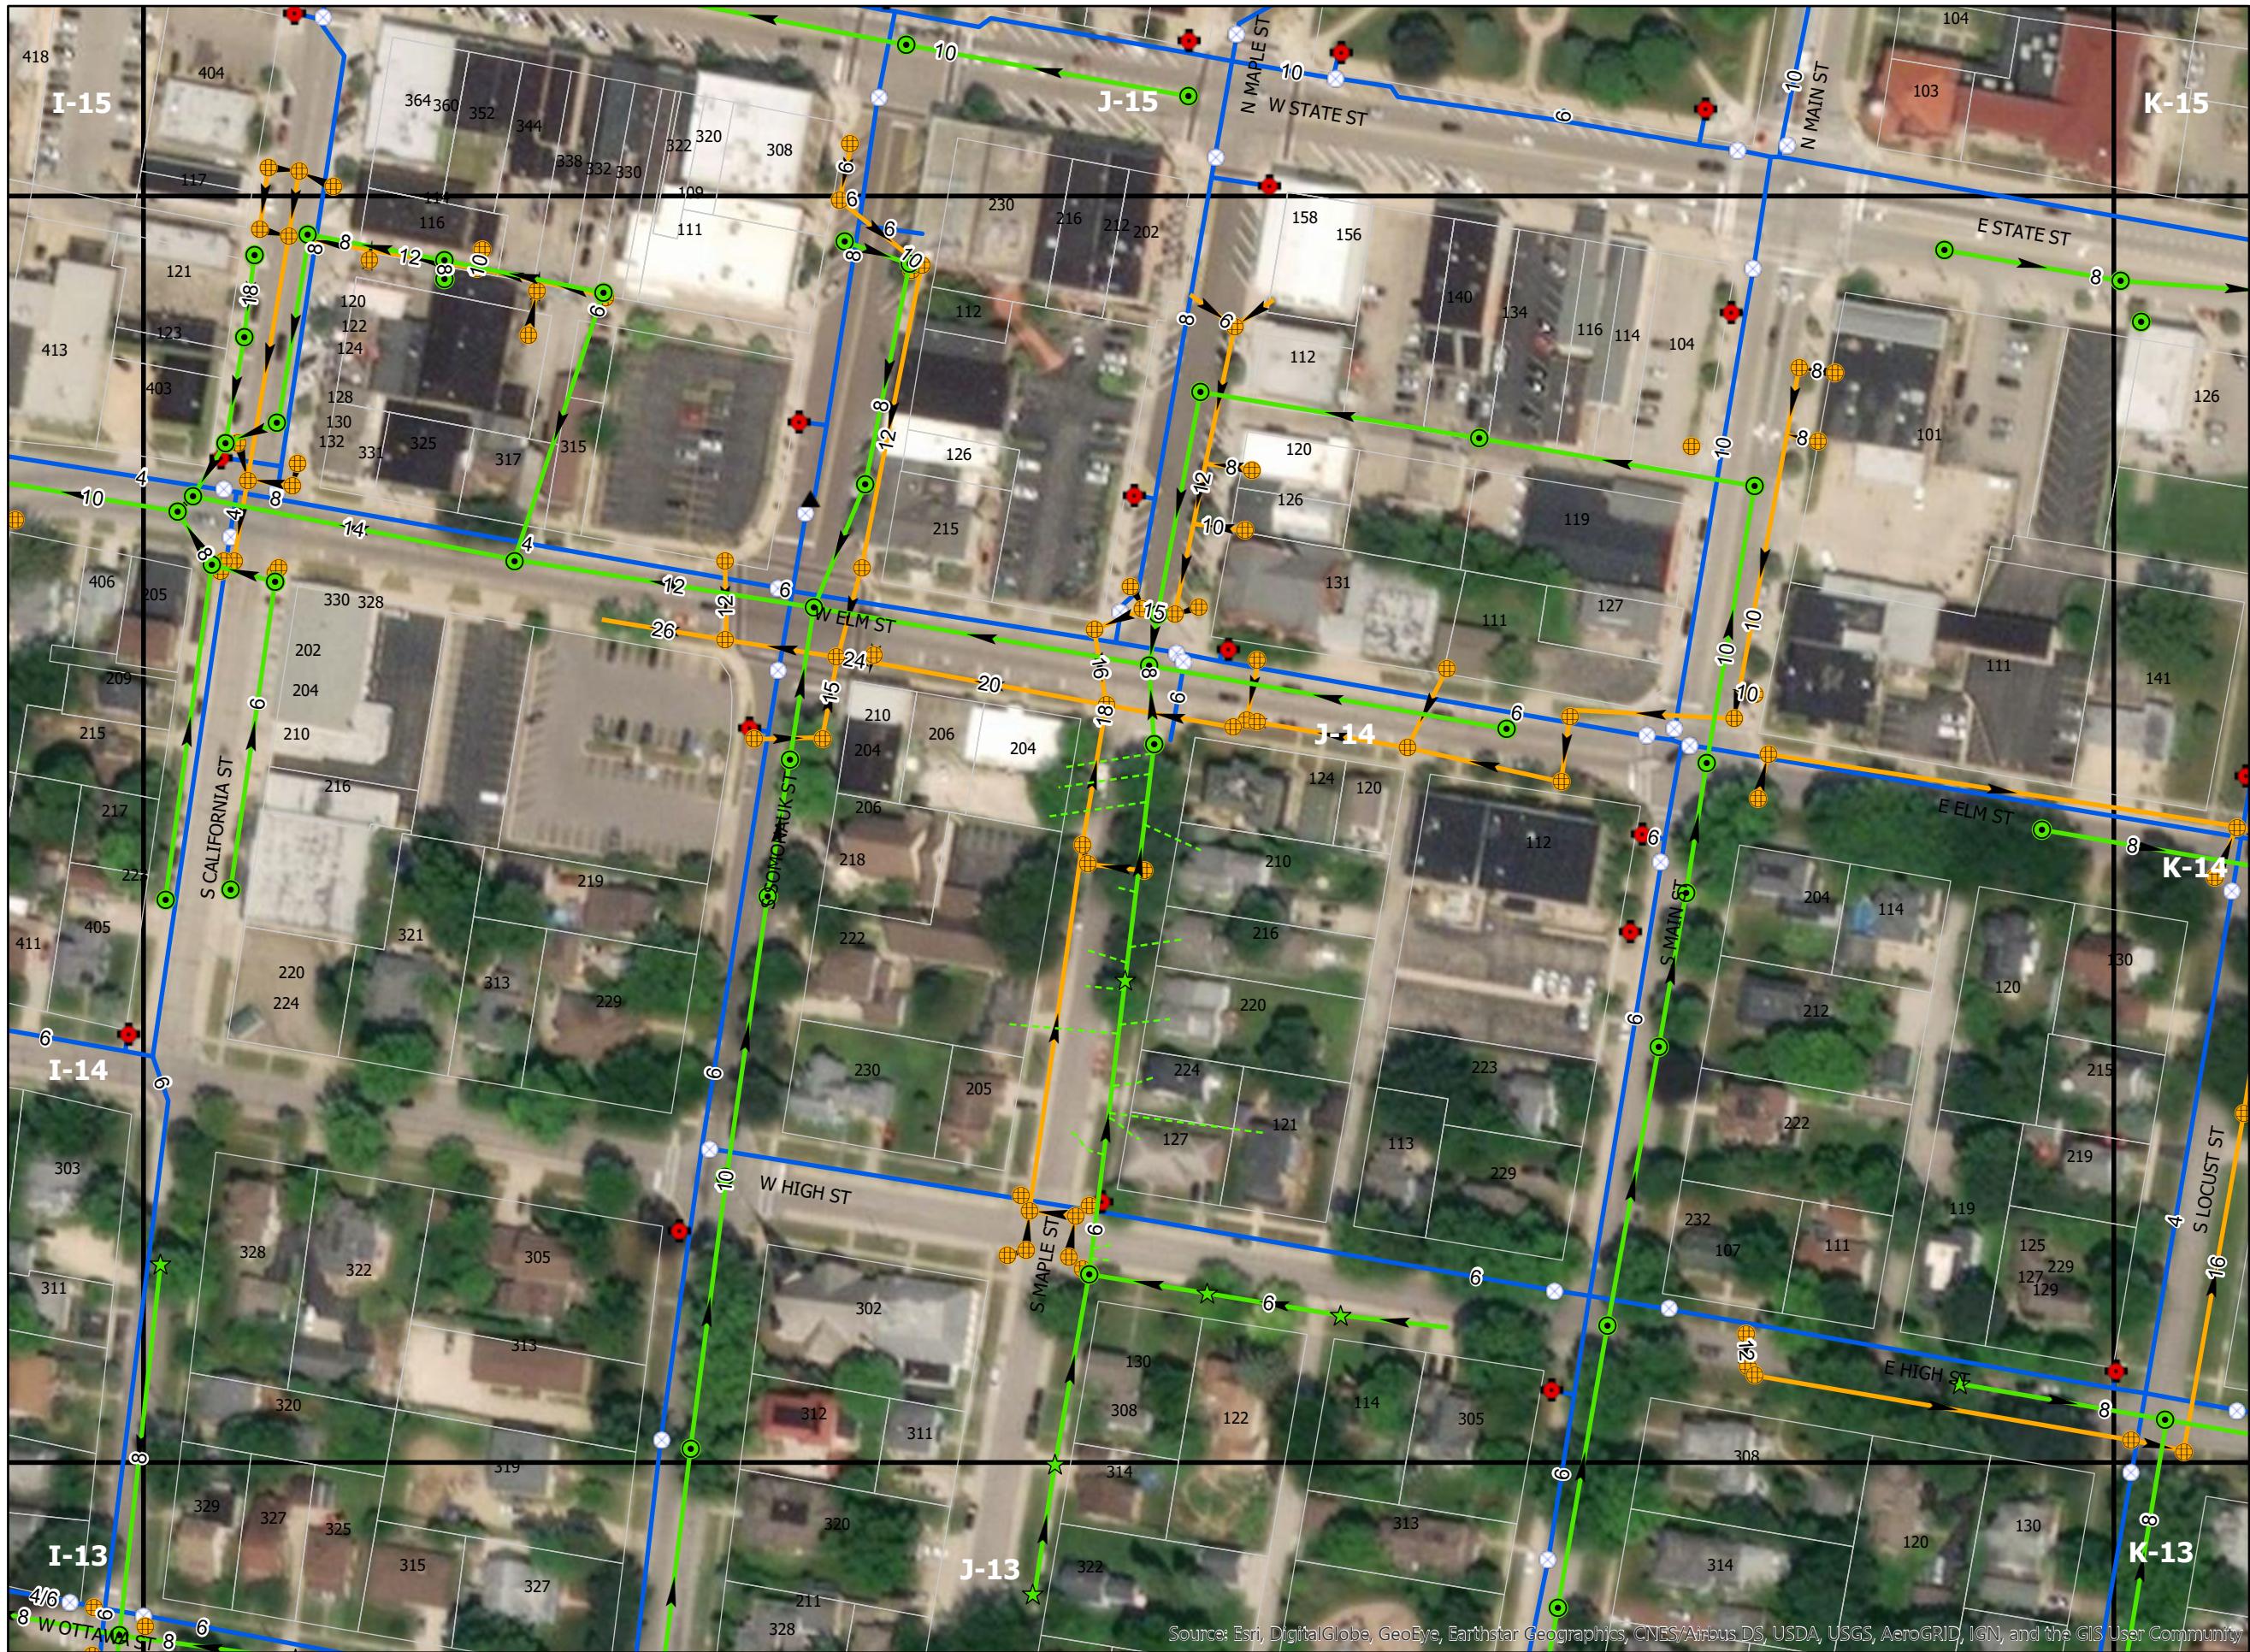

0 25 50 100 150 200
Feet



Collection System

- ★ Cleanout
- ▲ Drop MH
- Sanitary MH
- Sanitary Service
- Sanitary Main

Storm Sewer


- Storm Structure
- Storm Line

Water System

- ▲ Water Reducer
- Hydrant
- Water Valve
- Water Line


Base Map


- Address
- Property Parcel
- Roads
- Tiles

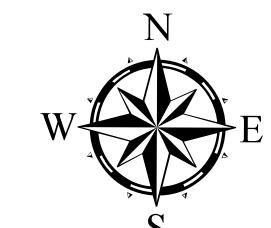


0 25 50 100 150 200
Feet


Page Number: J-15

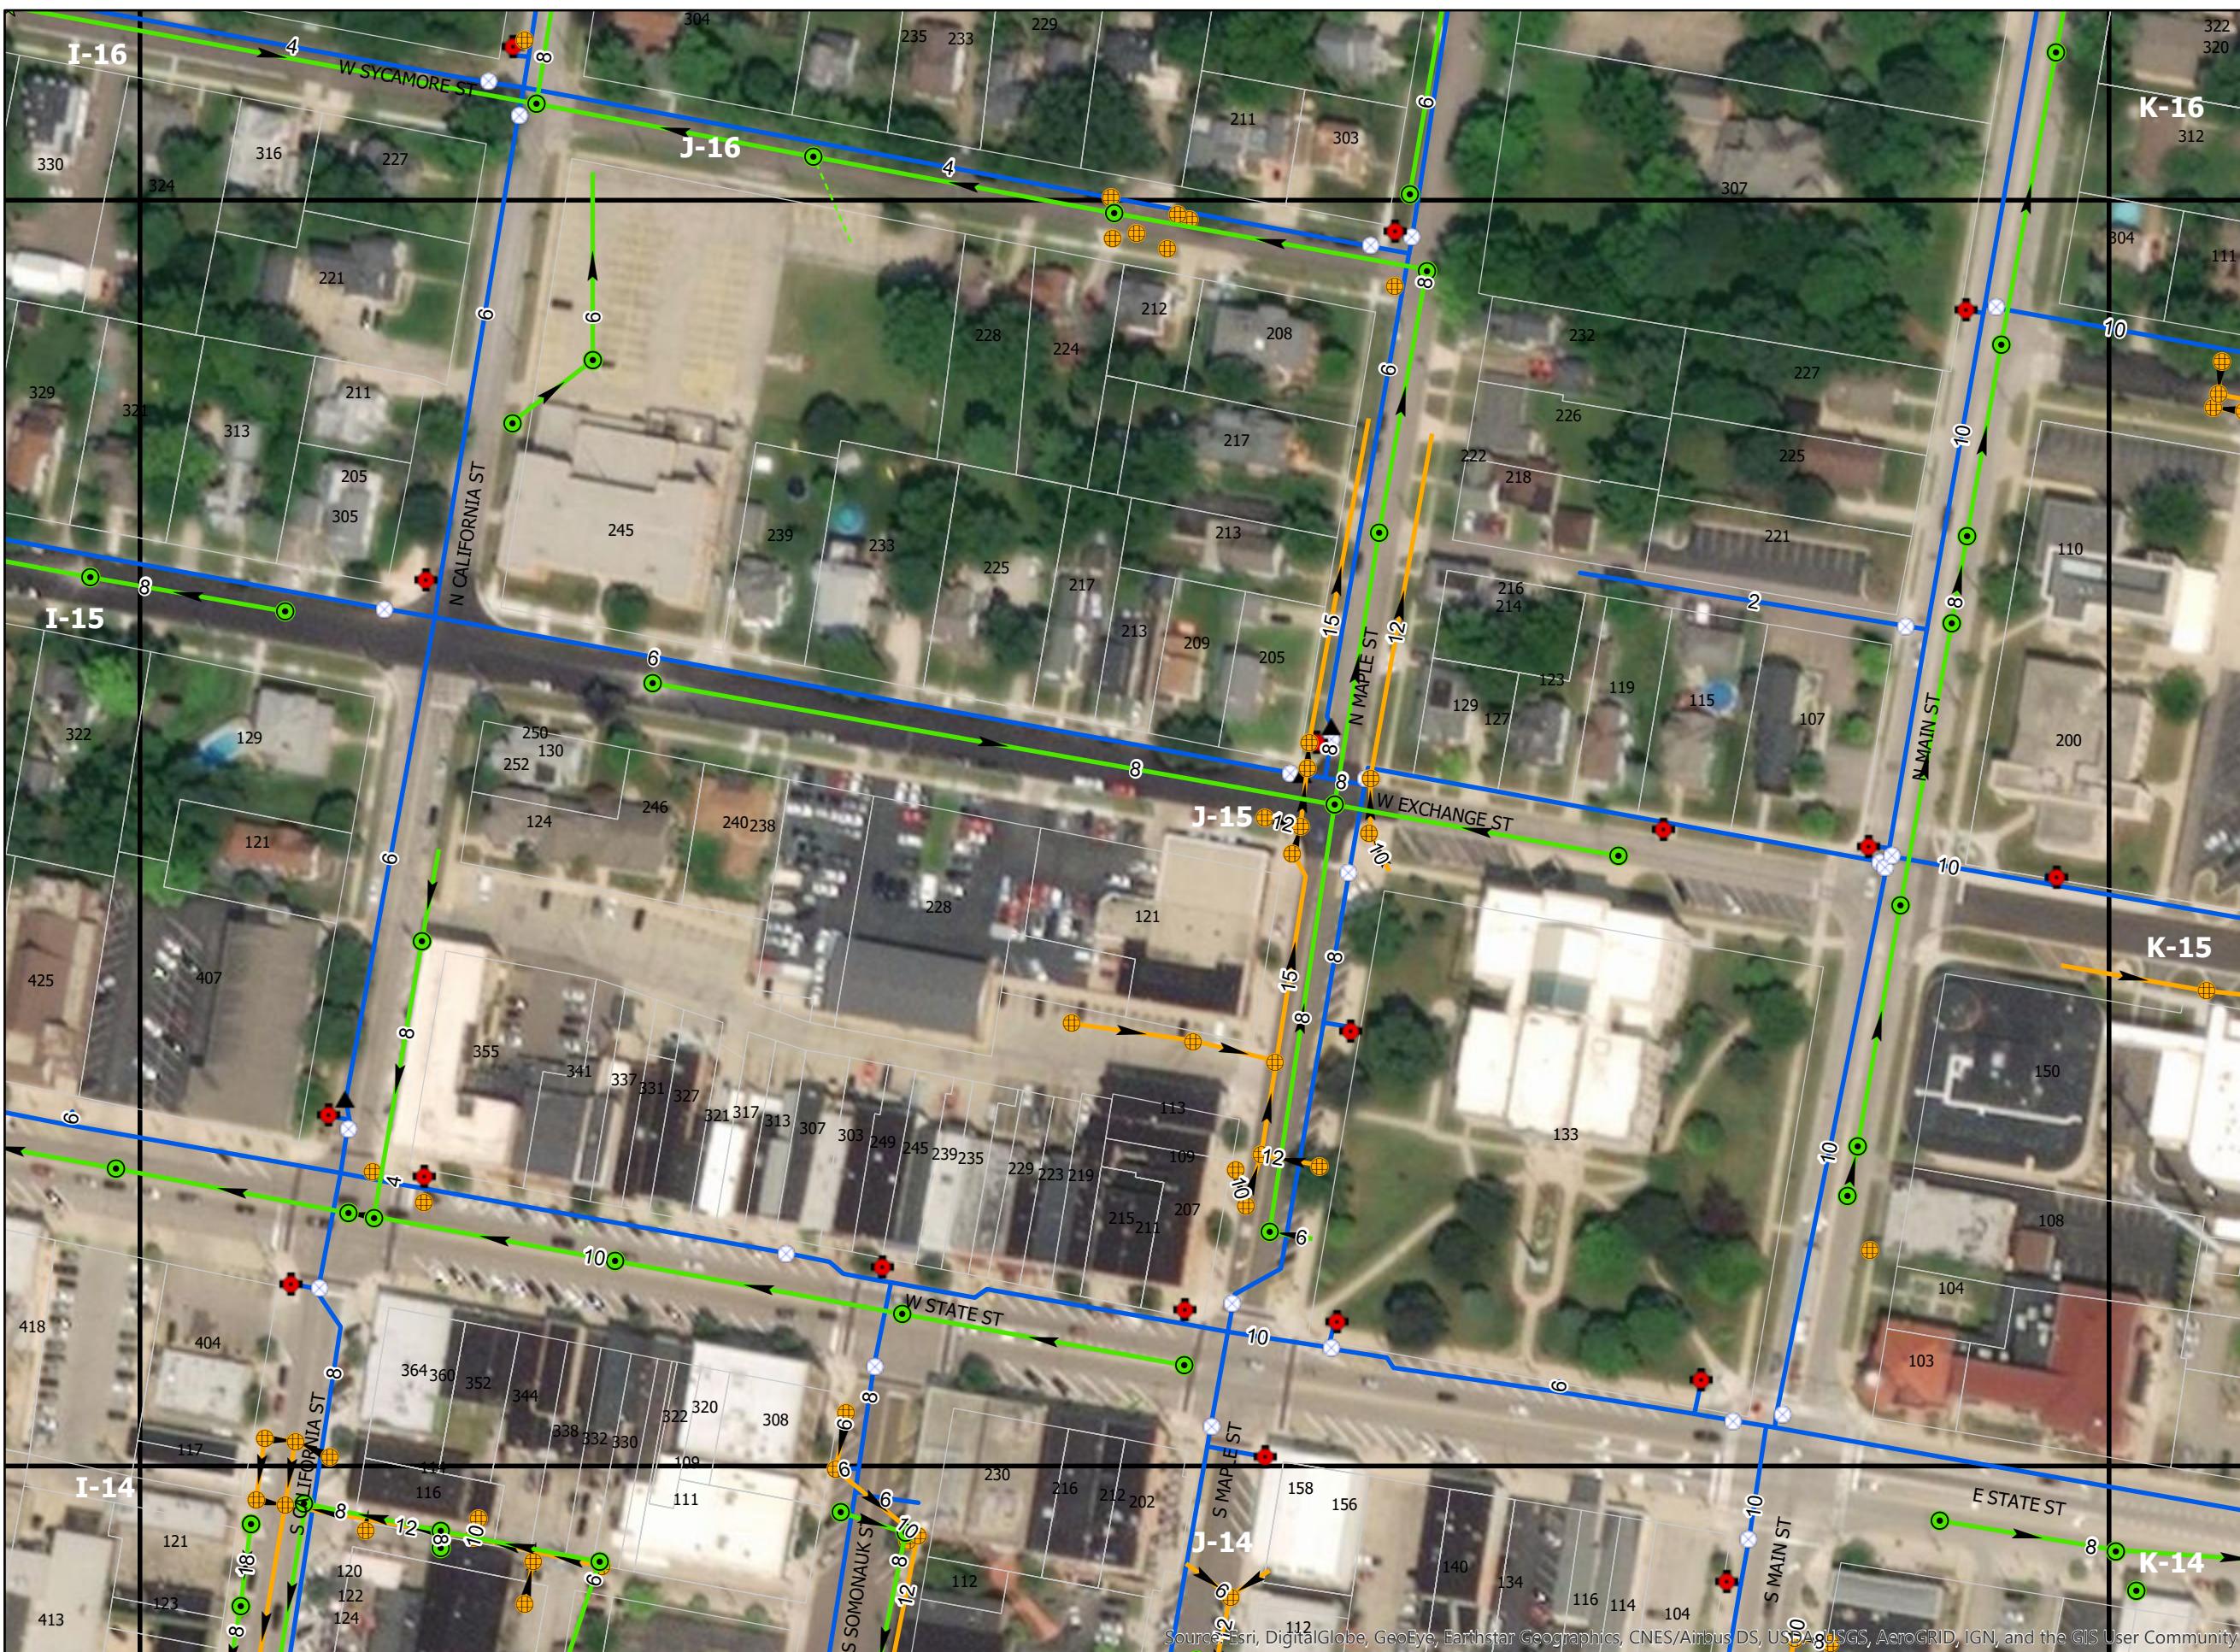

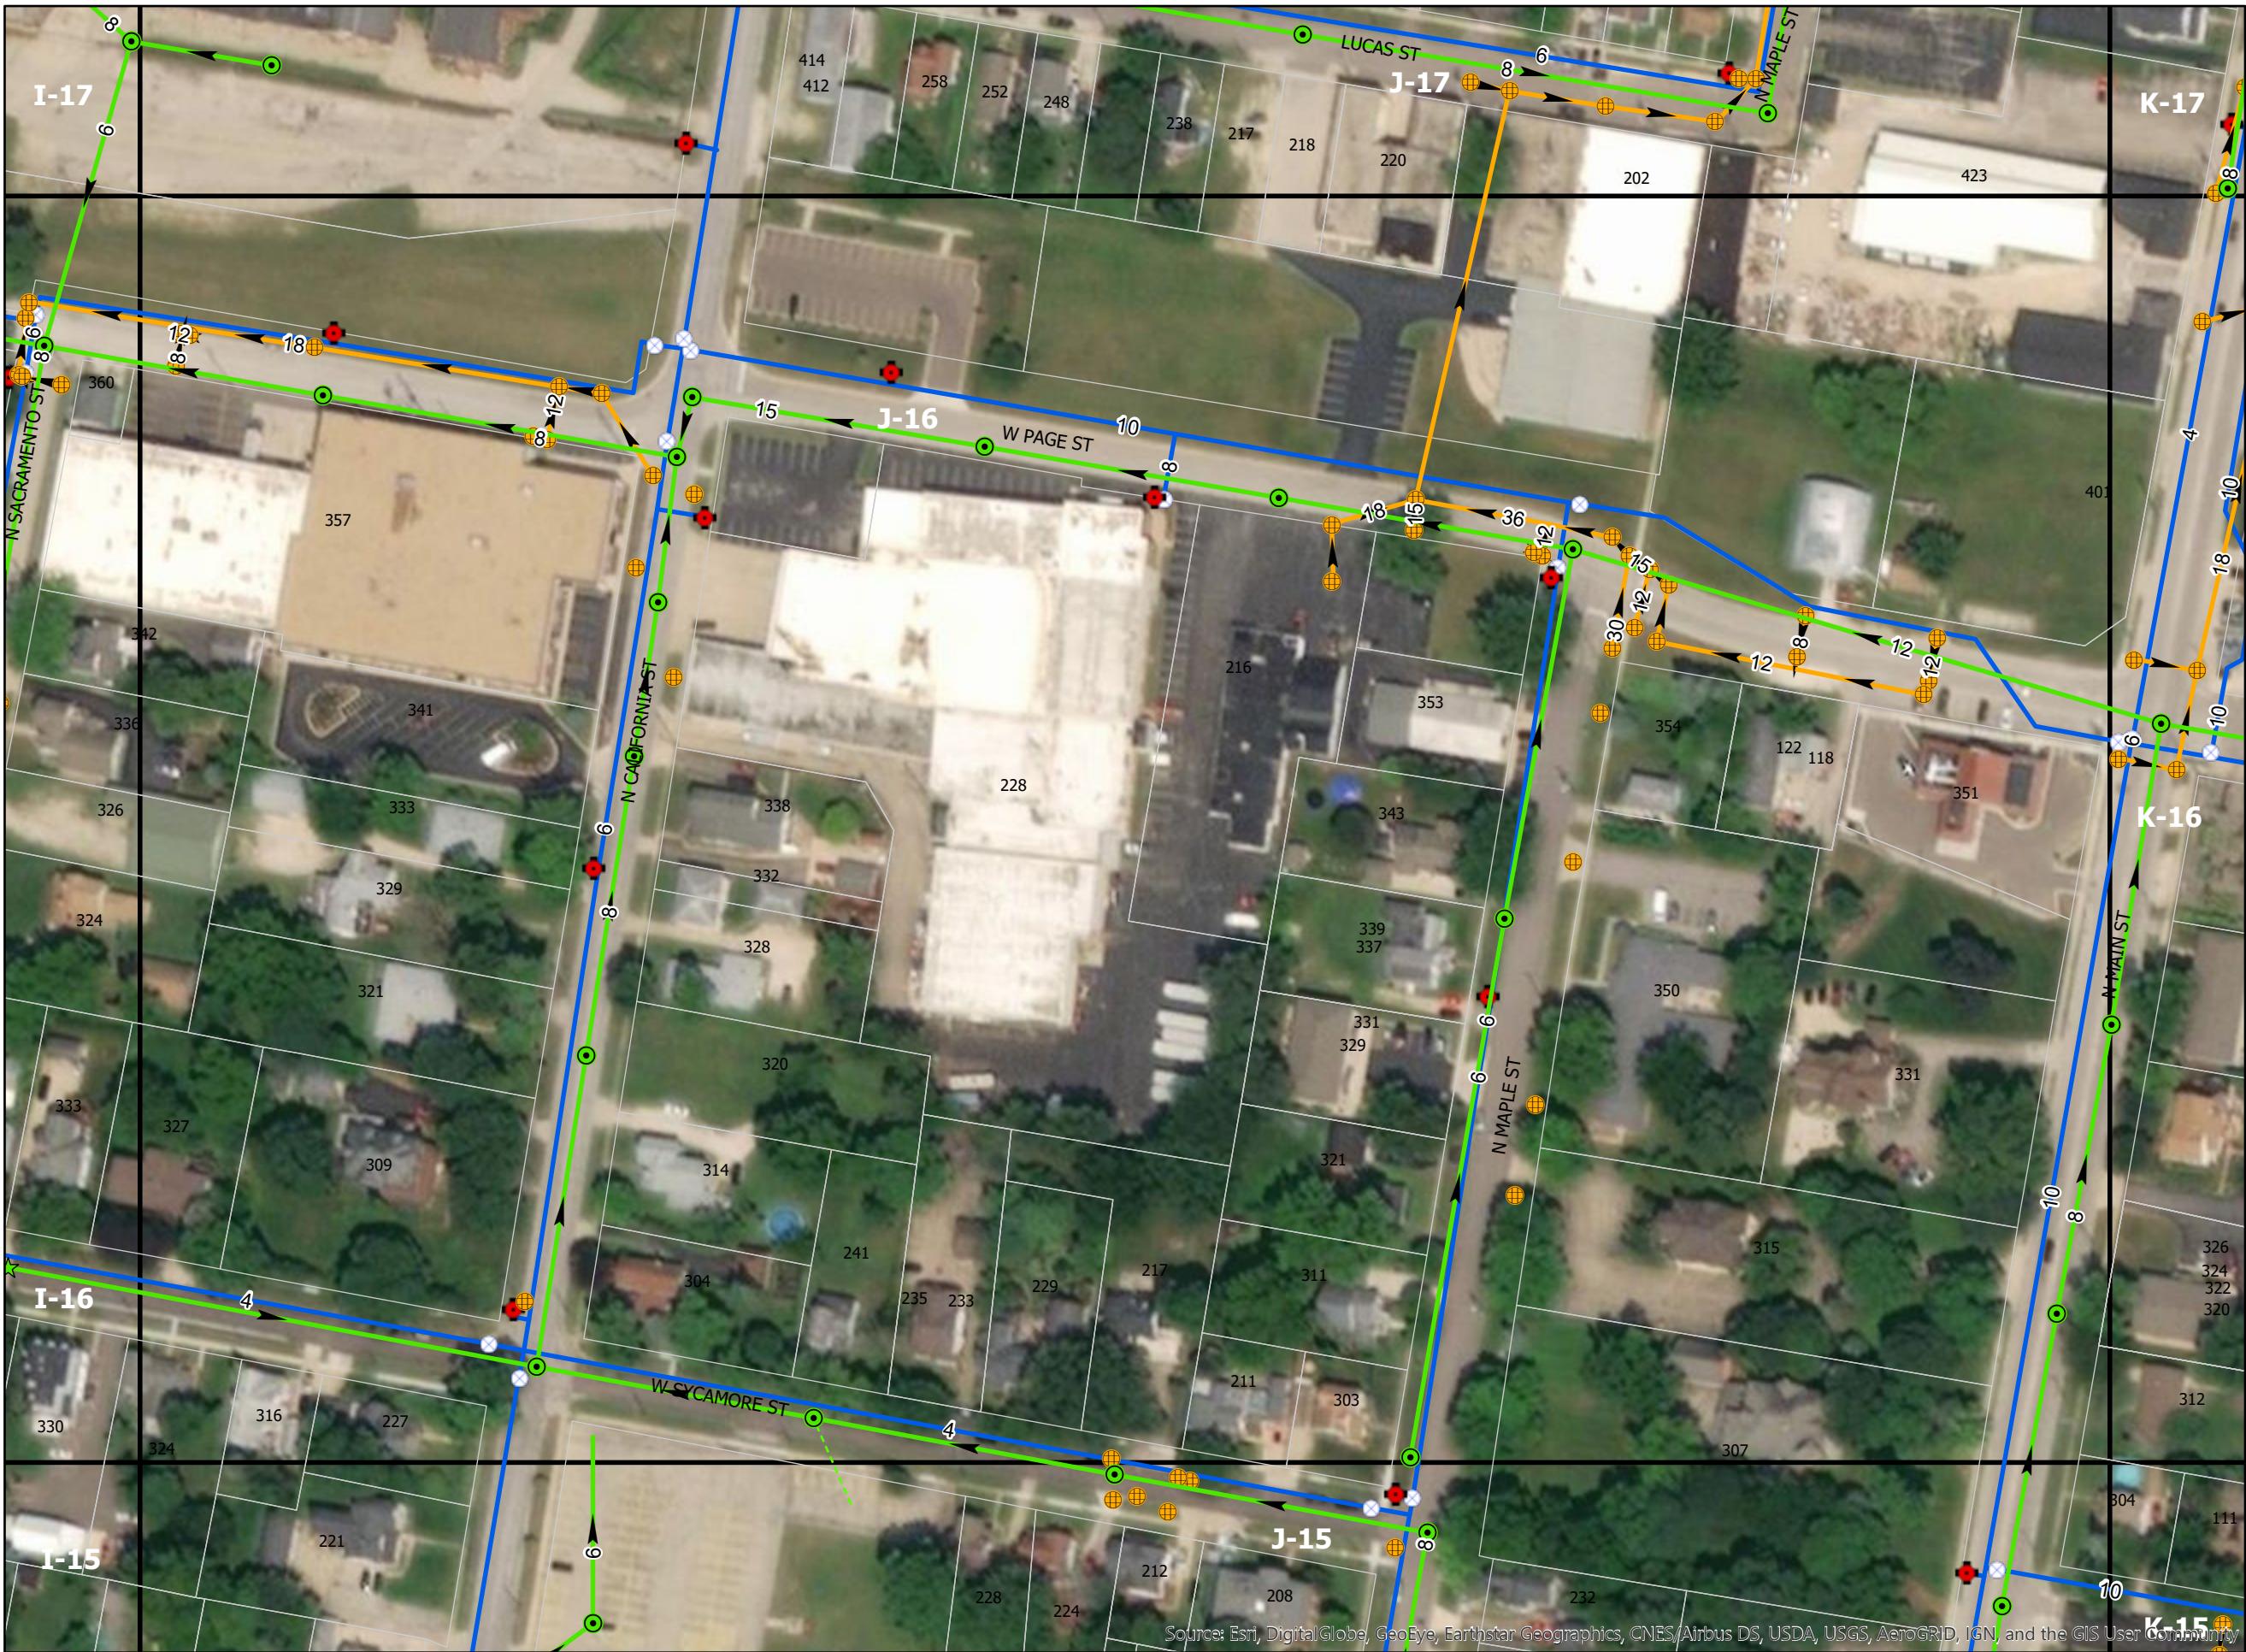




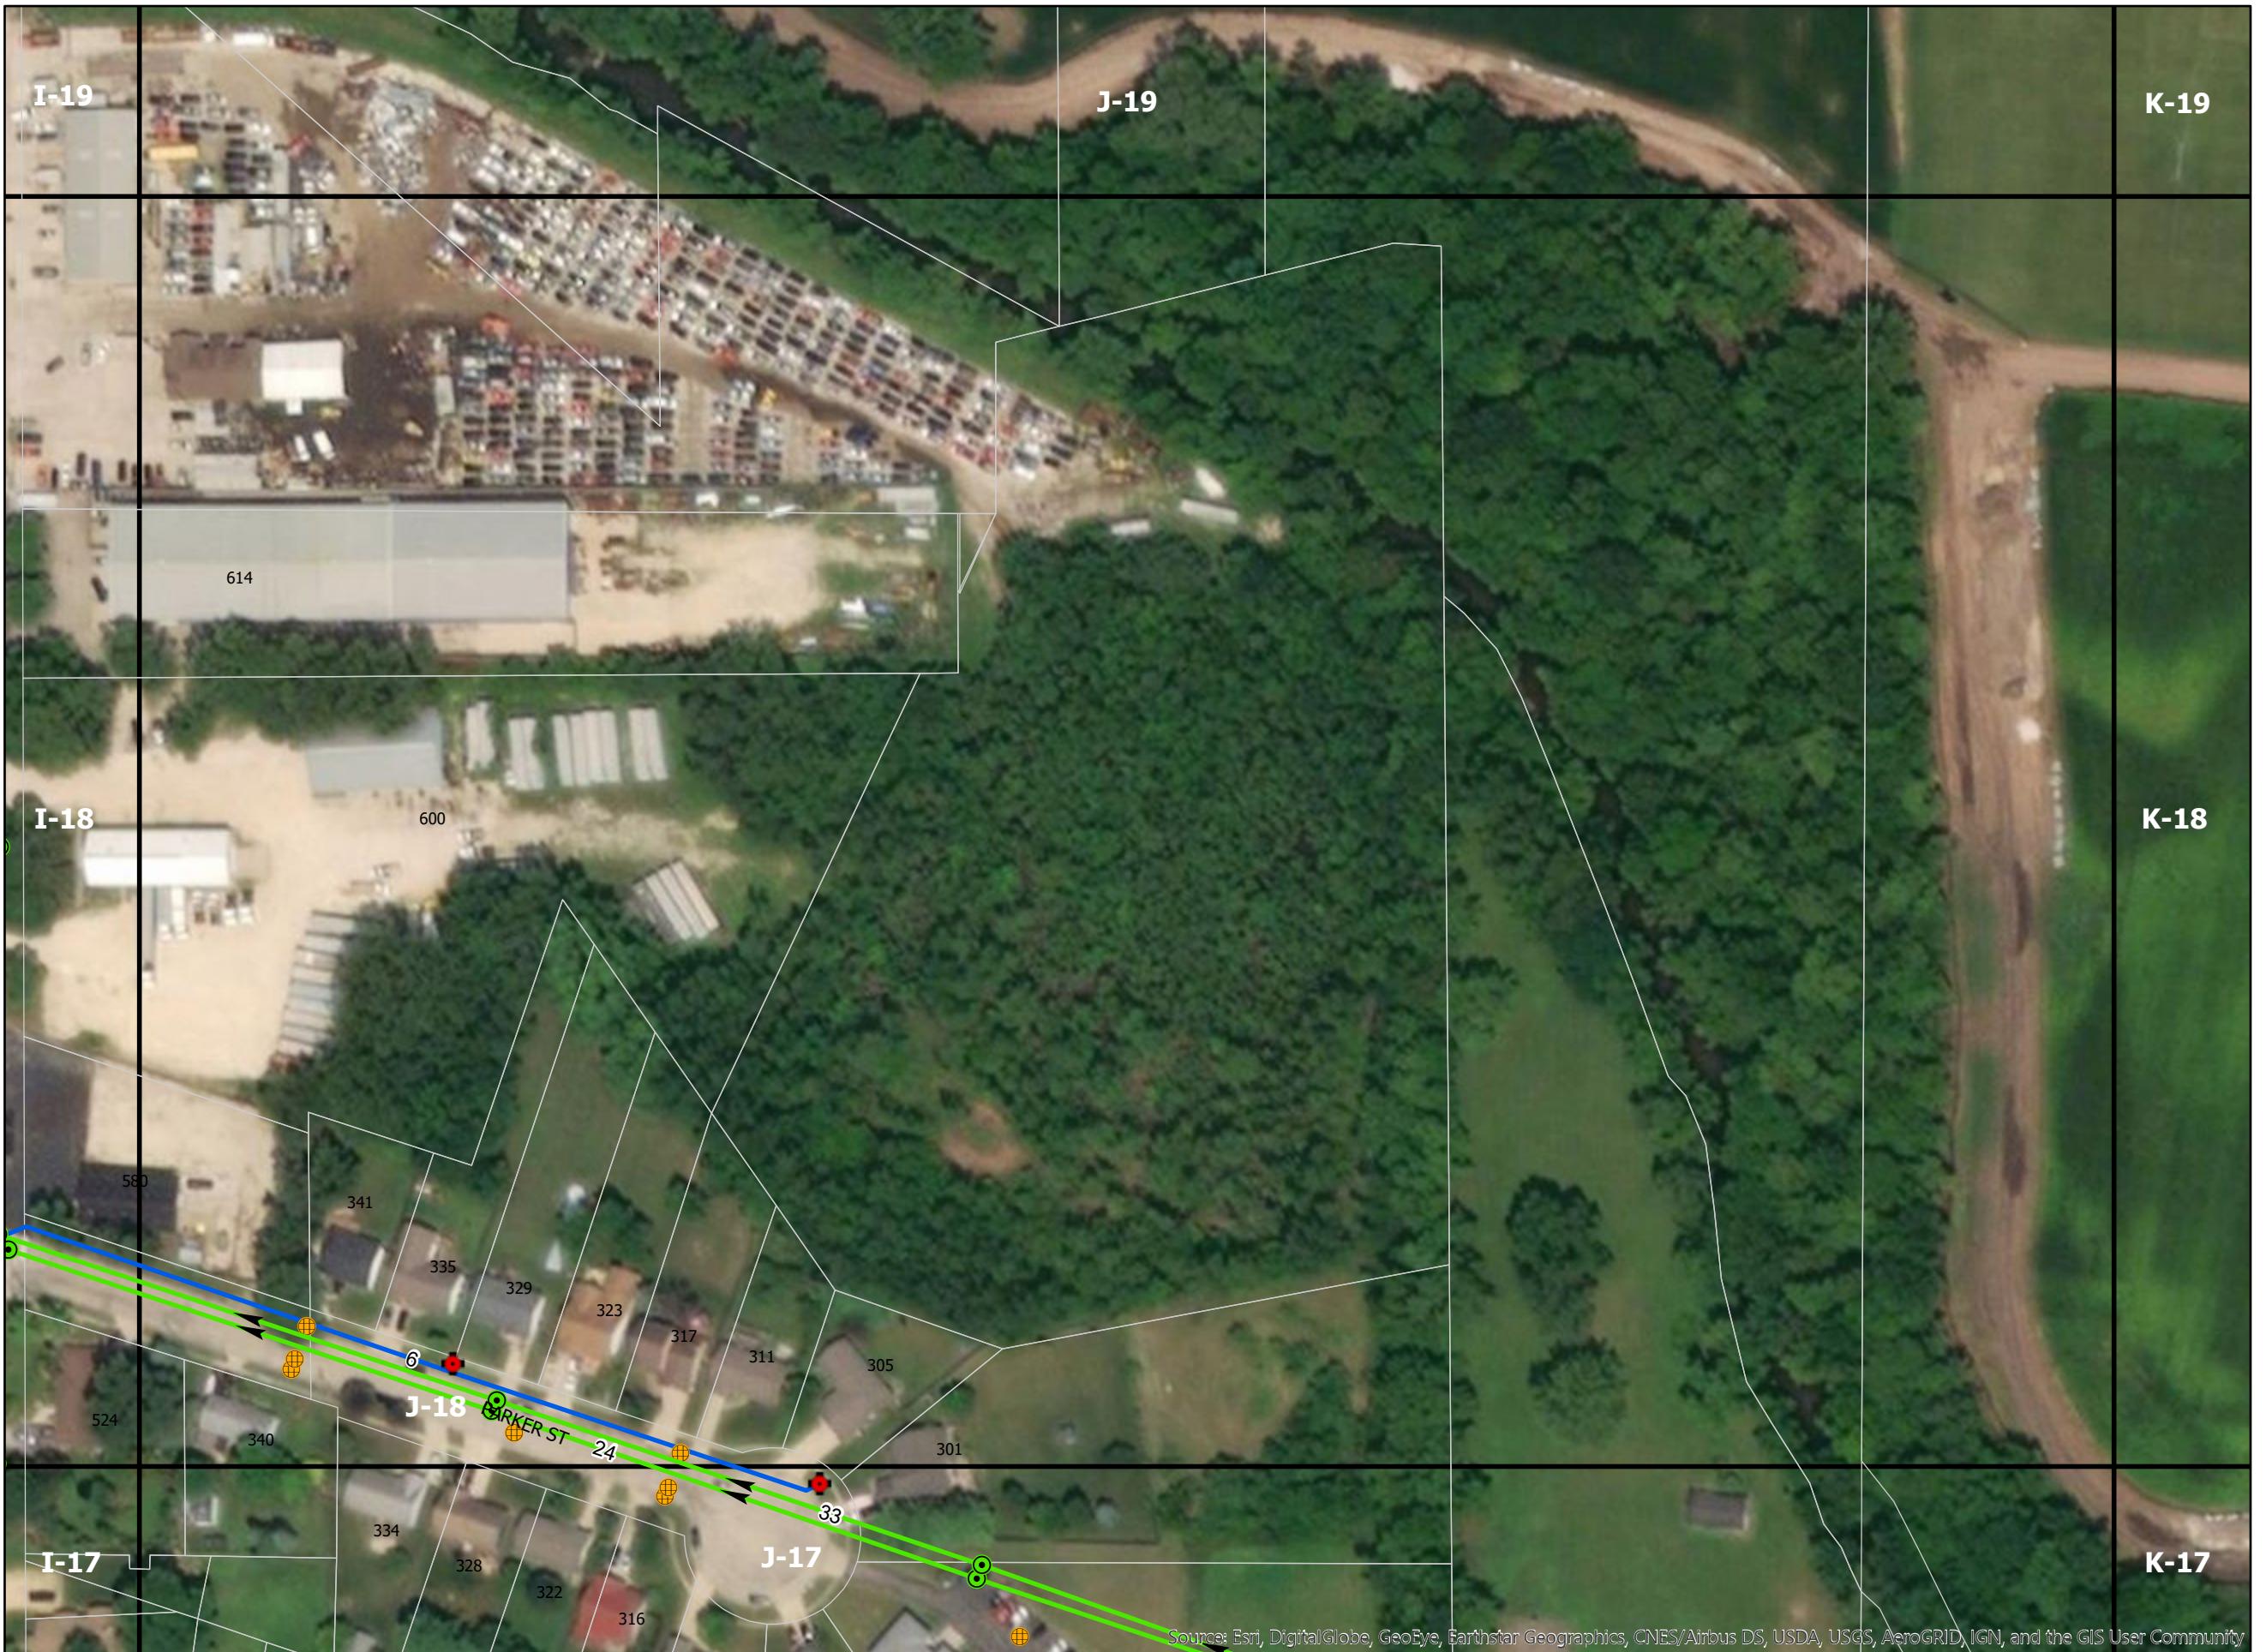


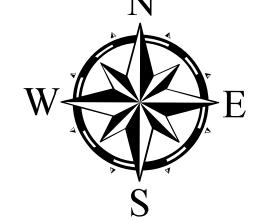

0 25 50 100 150 200
Feet

Page Number: J-19

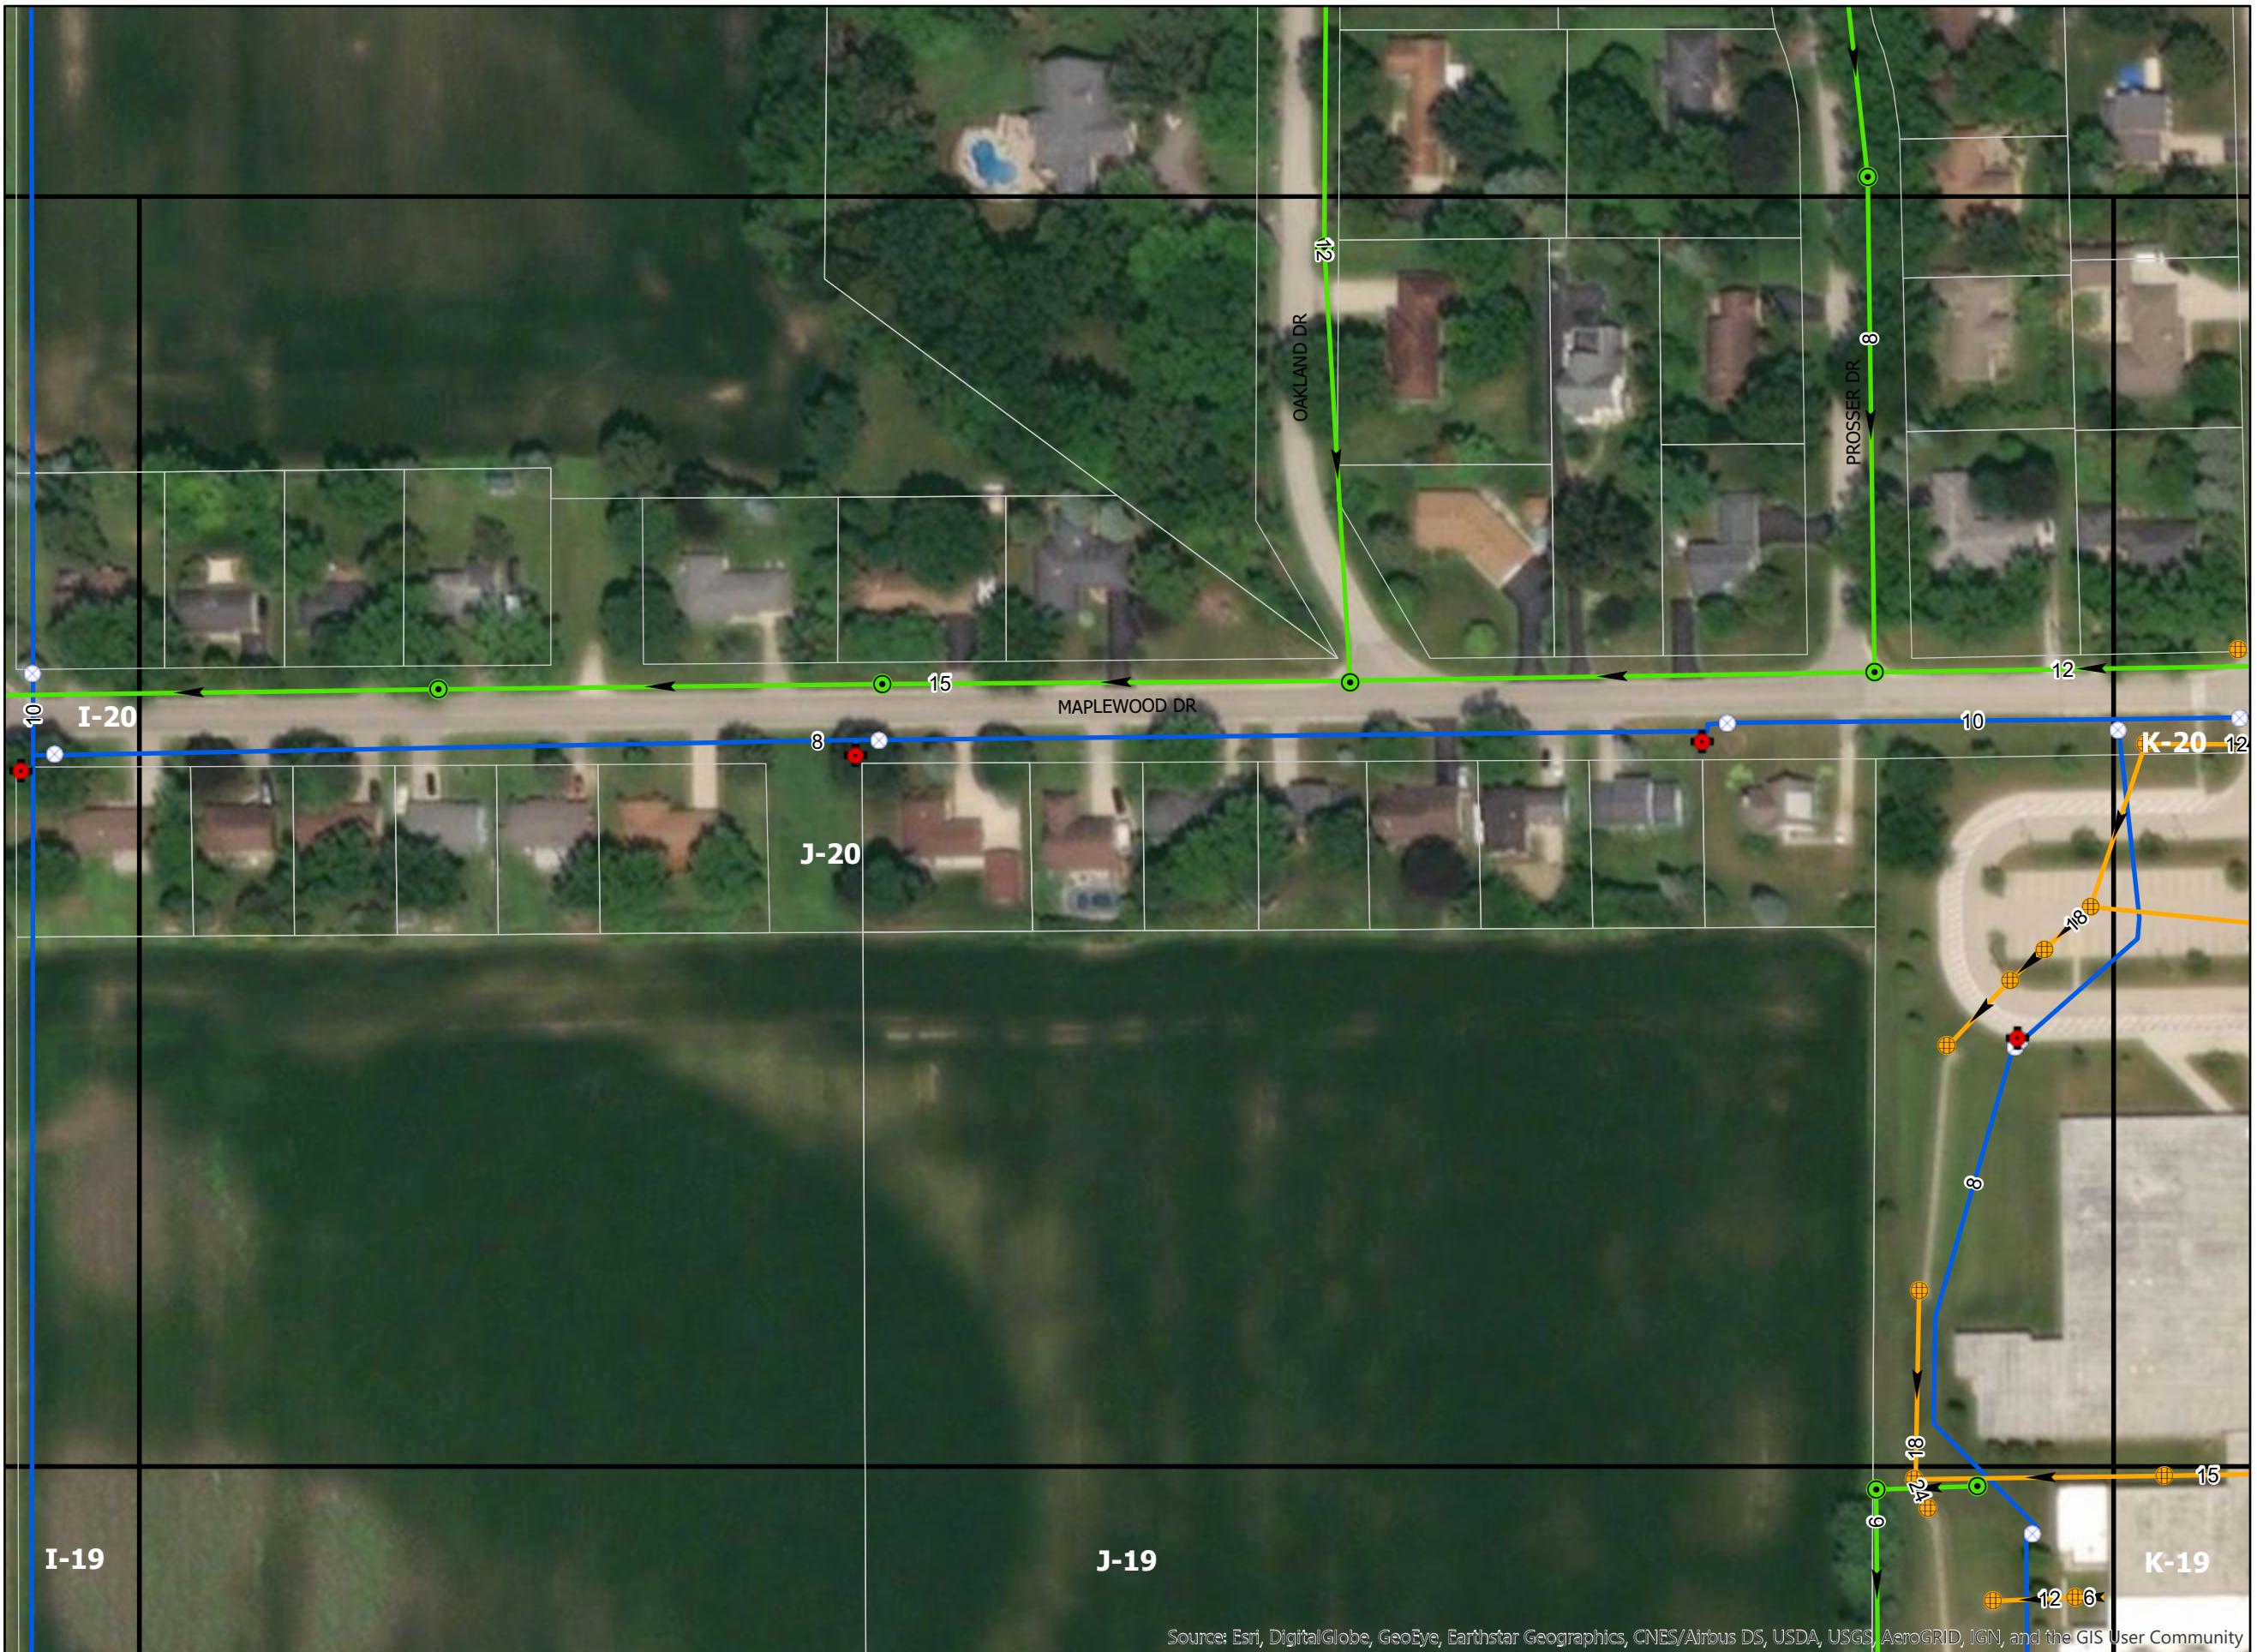

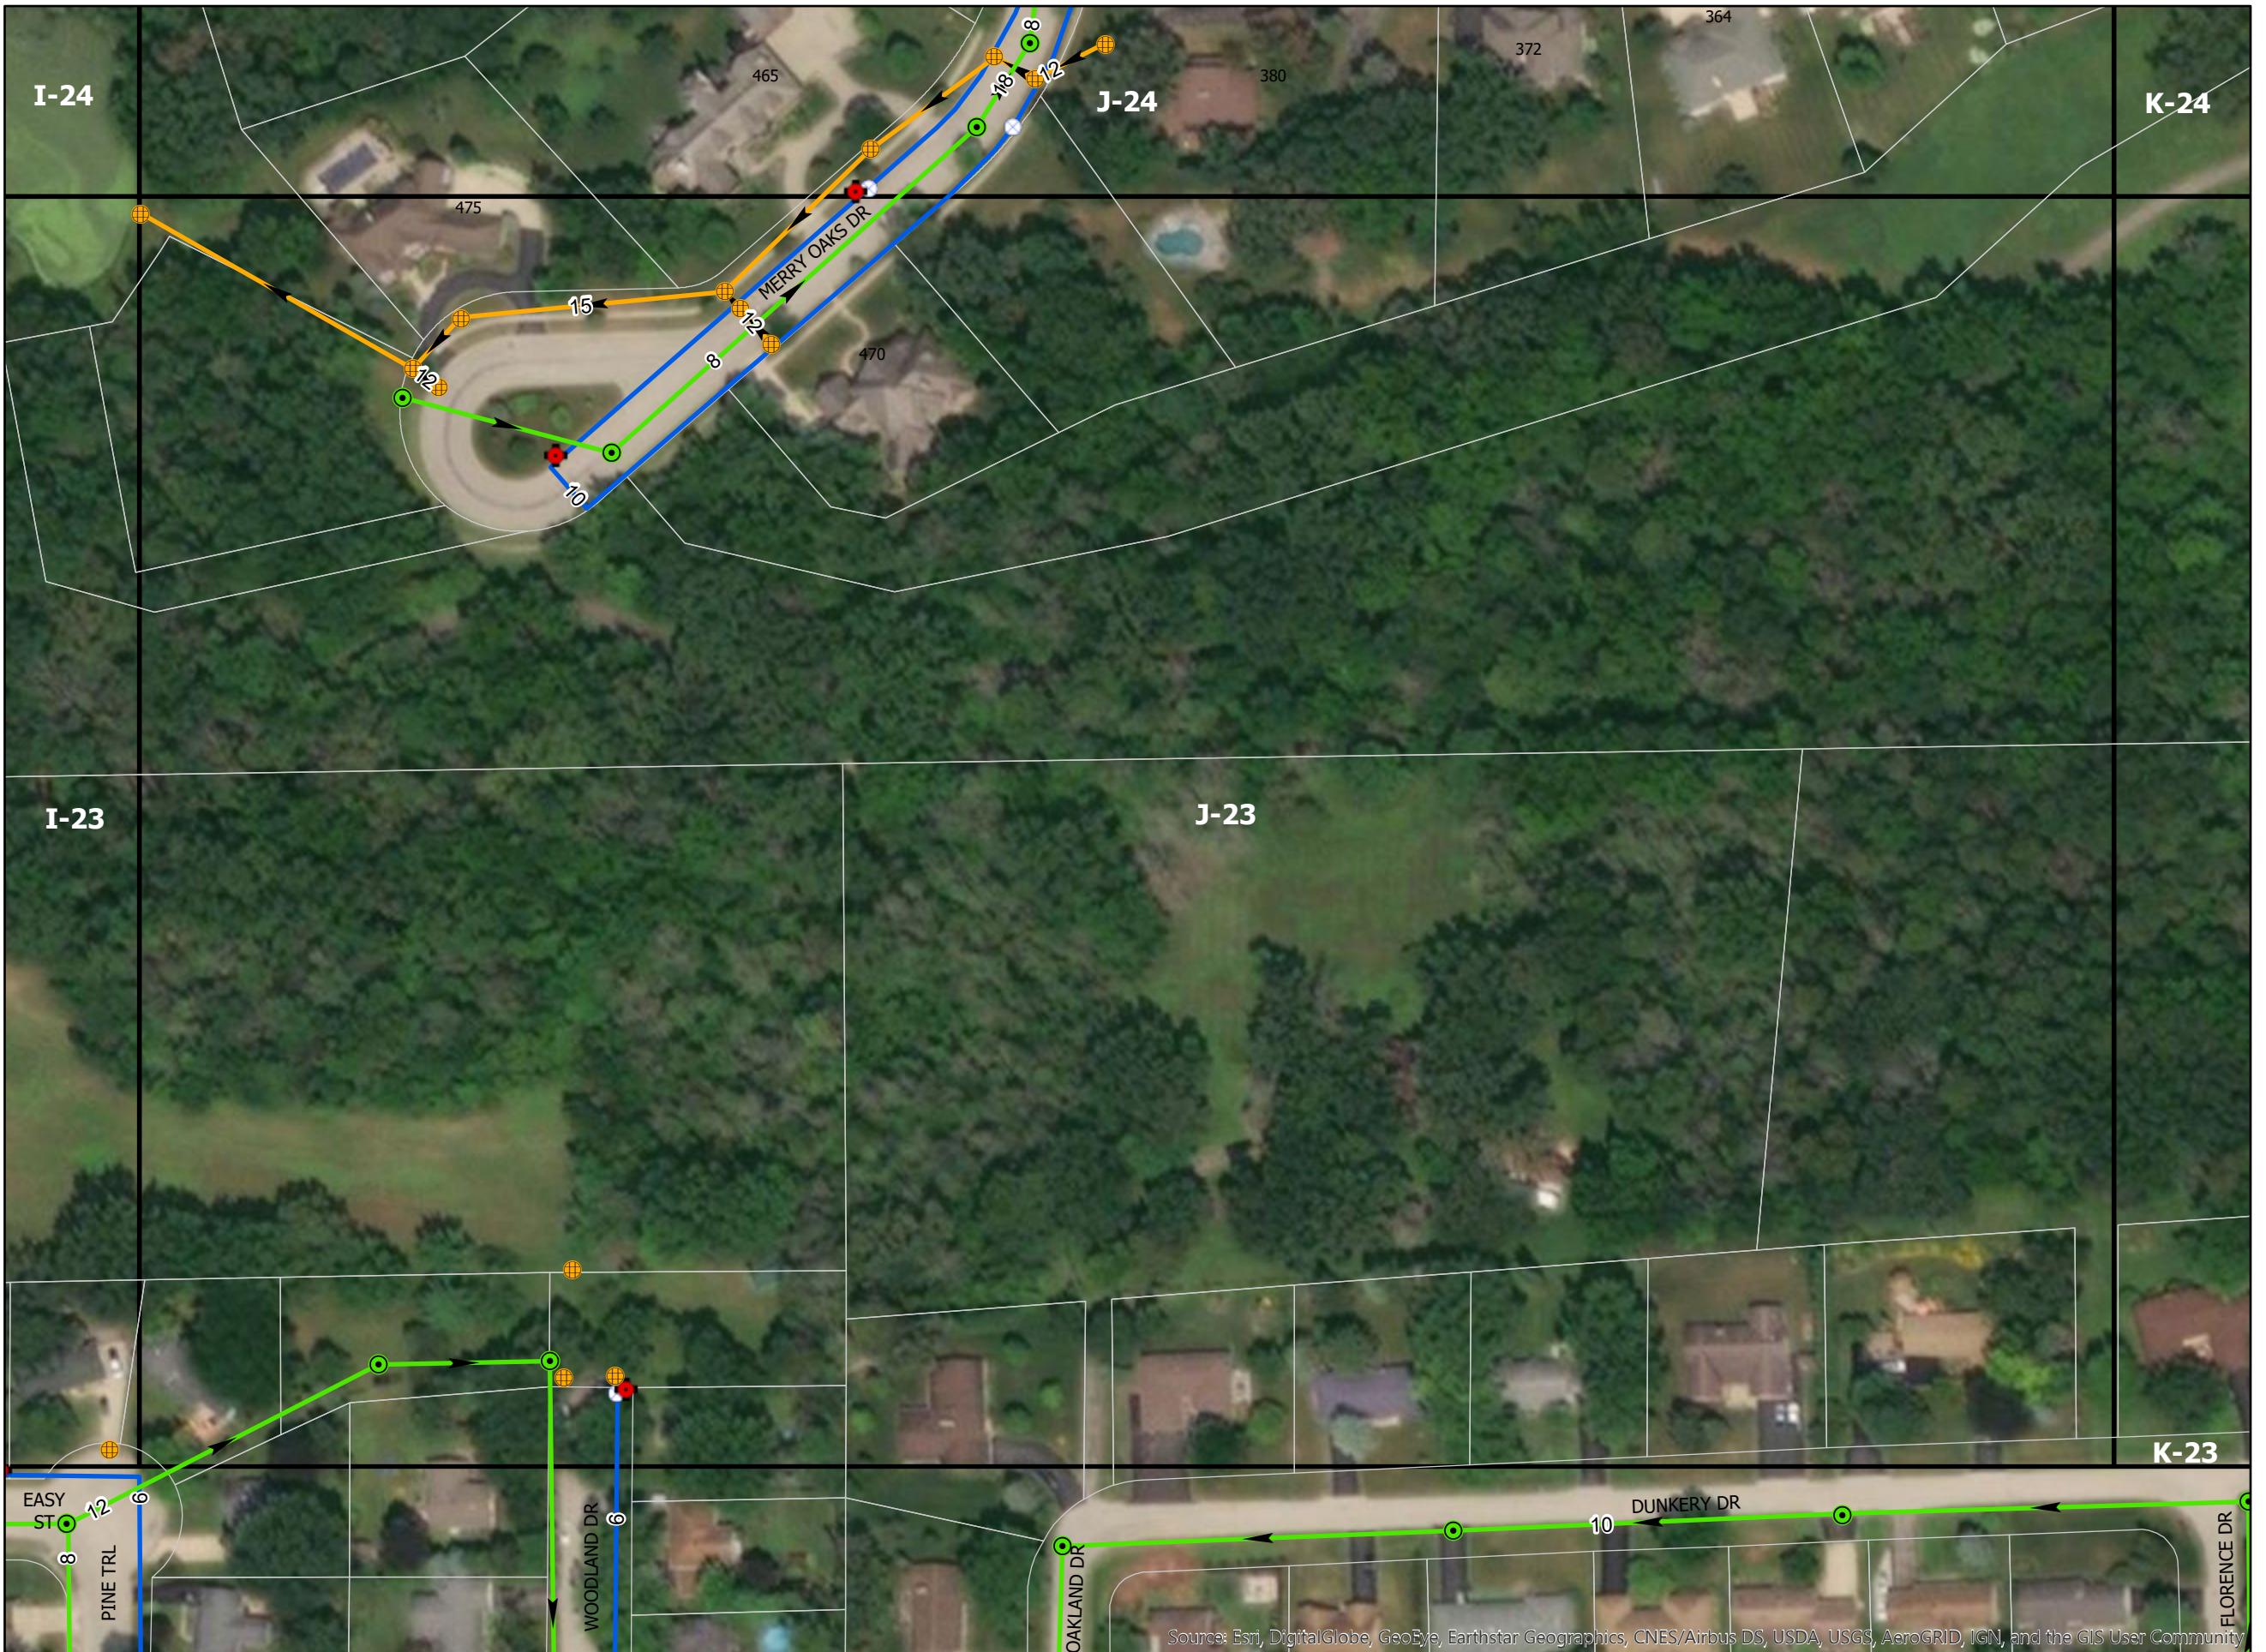

Collection System

- ★ Cleanout
- ▲ Drop MH
- Sanitary MH
- Sanitary Service
- Sanitary Main

Storm Sewer


- Storm Structure
- Storm Line

Water System

- ▲ Water Reducer
- Hydrant
- Water Valve
- Water Line

Base Map


- Address
- Property Parcel
- Roads
- Tiles

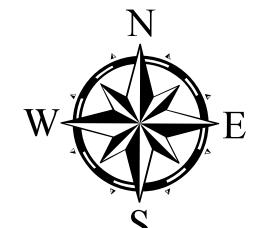

0 25 50 100 150 200
Feet

Source: Esri, DigitalGlobe, GeoEye, Earthstar Geographics, CNES/Airbus DS, USDA, USGS, AeroGRID, IGN, and the GIS User Community

Page Number: J-23

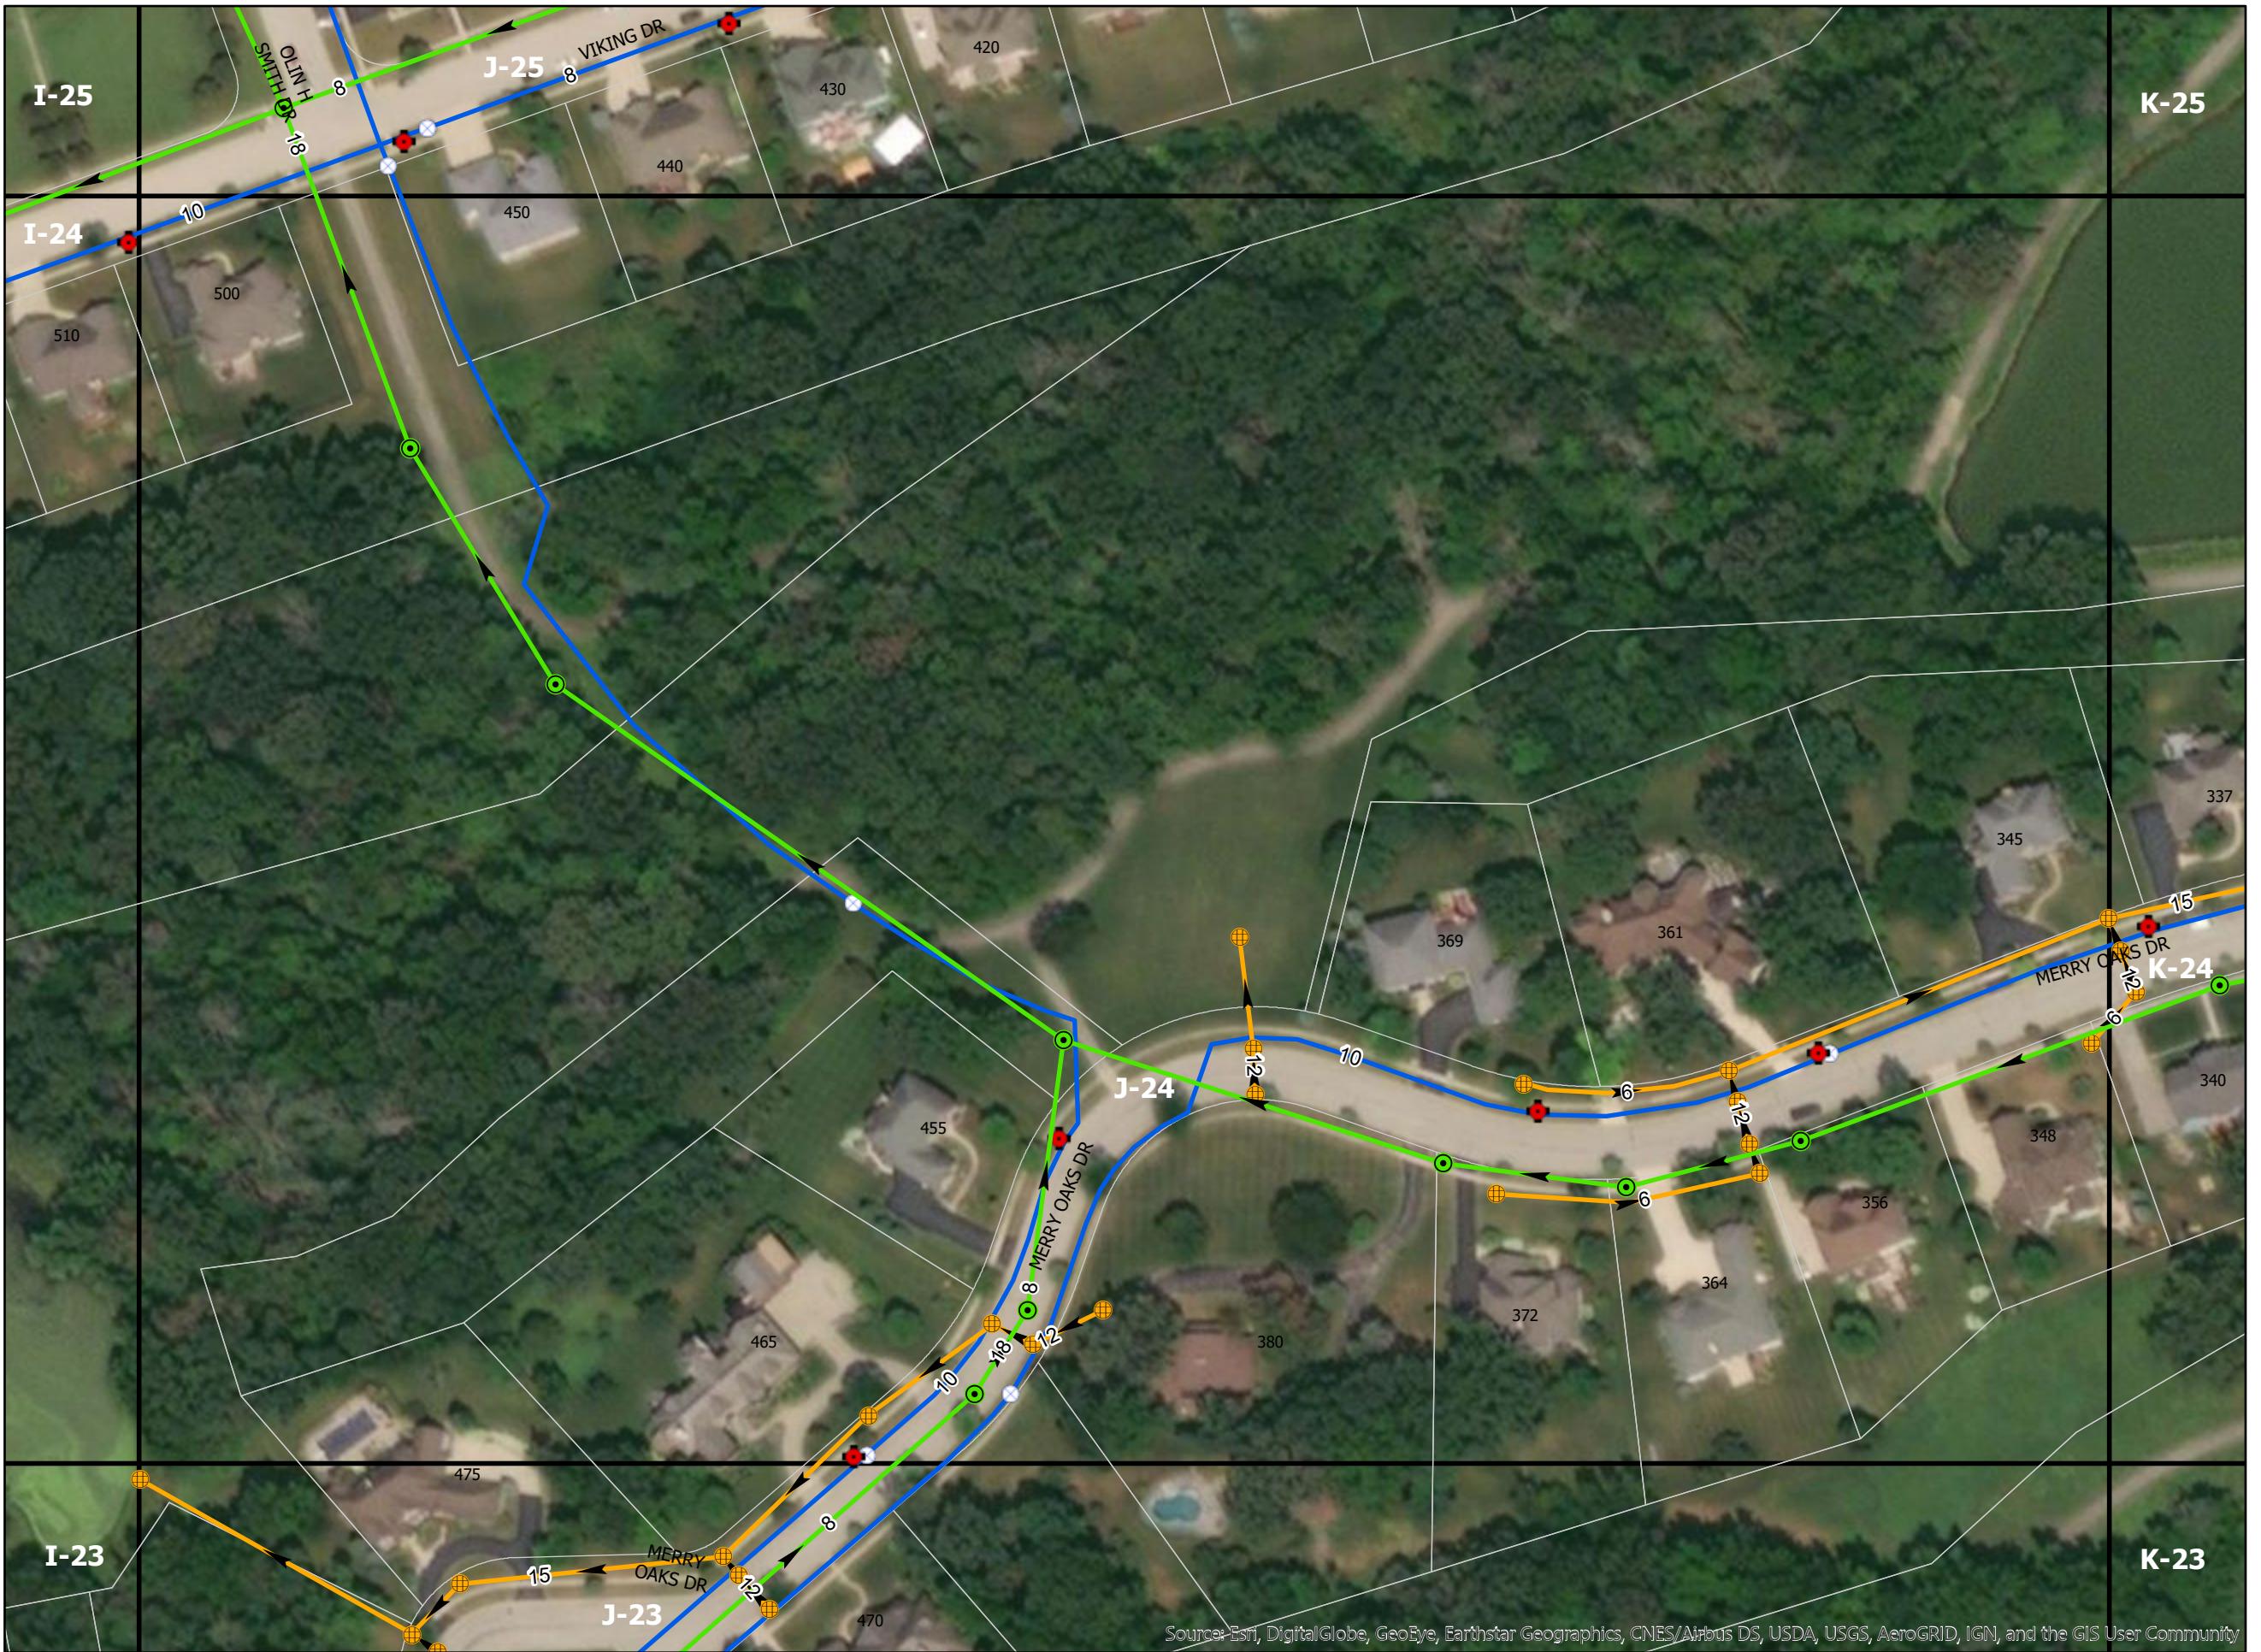









Collection System

- ★ Cleanout
- ▲ Drop MH
- Sanitary MH
- - - Sanitary Service
- - - Sanitary Main

Storm Sewer


- Storm Structure
- Storm Line

Water System

- ▲ Water Reducer
- Hydrant
- Water Valve
- Water Line

Base Map

- Address
- Property Parcel
- Roads
- Tiles

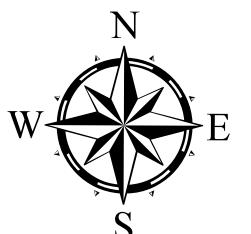





J-07

K-07

J-06

BETHANY RD

K-0

Collection System

- ★ Cleanout
- ▲ Drop MH
- Sanitary MH
- Sanitary Service
- Sanitary Main

Storm Sewer

- Storm Structure
- Storm Line

Water System

- ▲ Water Reducer
- ✖ Hydrant
- ⊗ Water Valve
- Water Line


Base Map


- Address
- Property Parcel
- Roads
- Tiles



A scale bar at the bottom of the map with markings at 0, 25, 50, 100, 150, and 200 feet. The first 25 feet are highlighted with a white box.



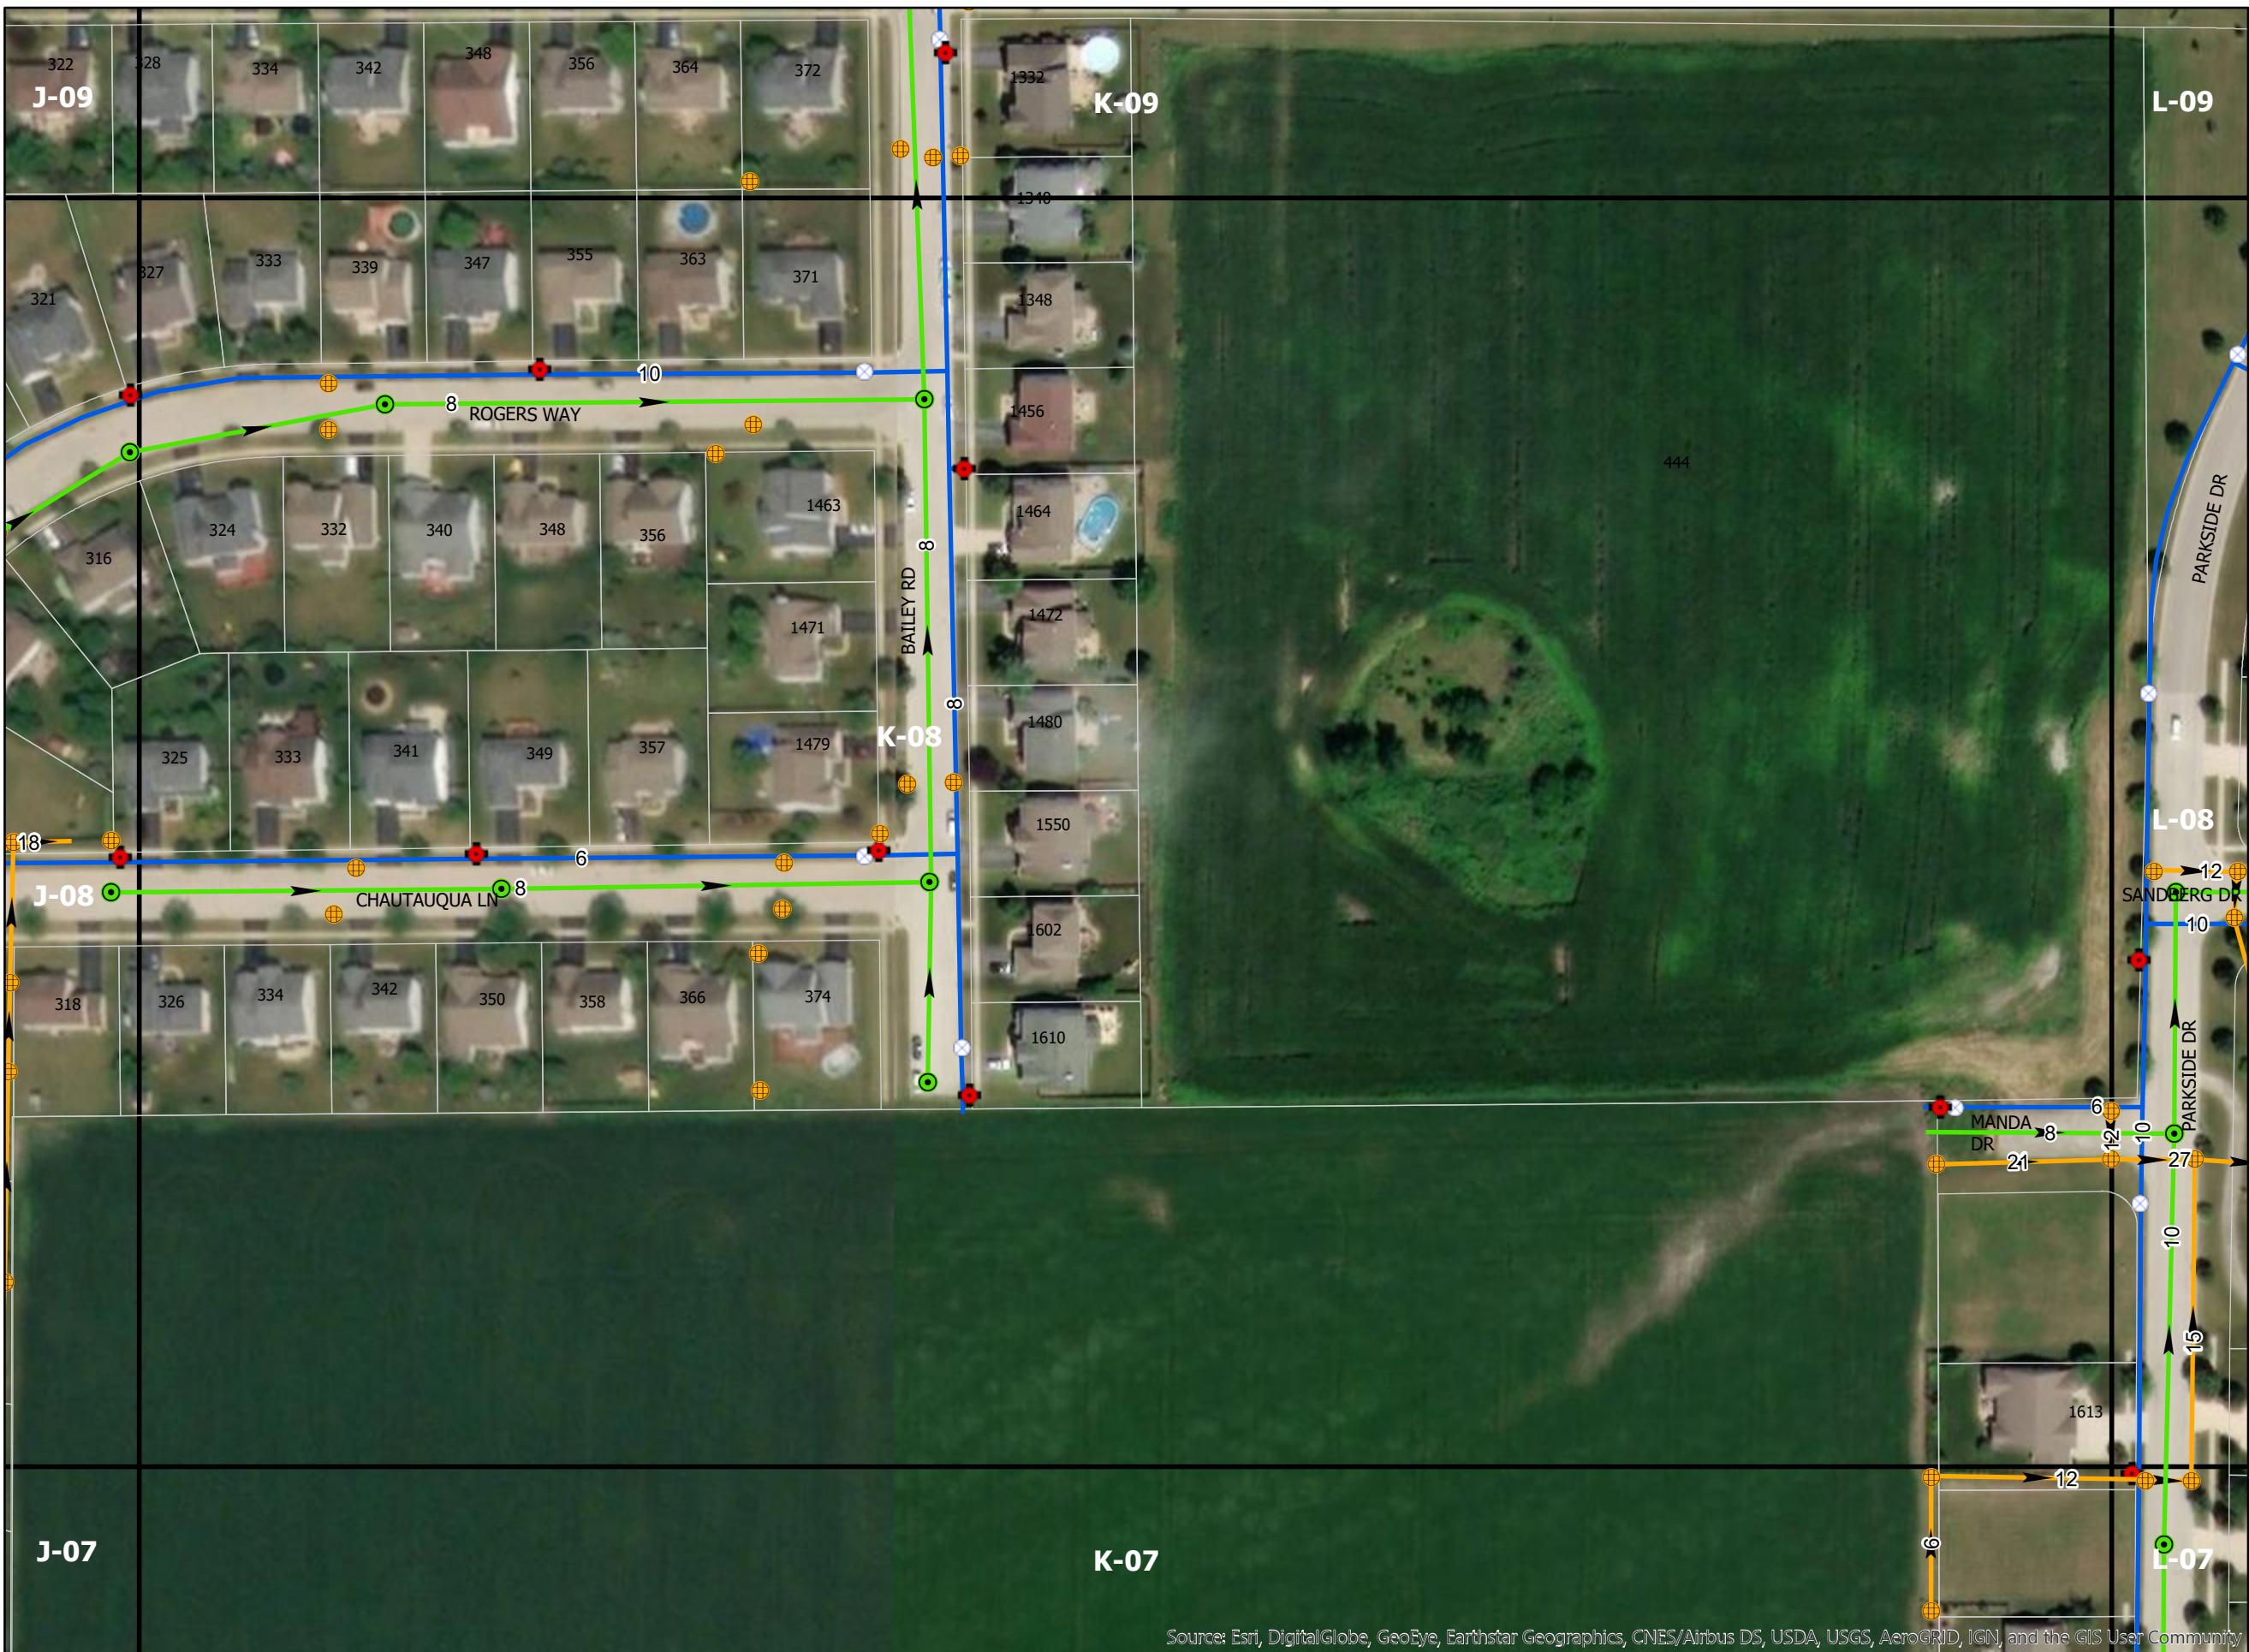

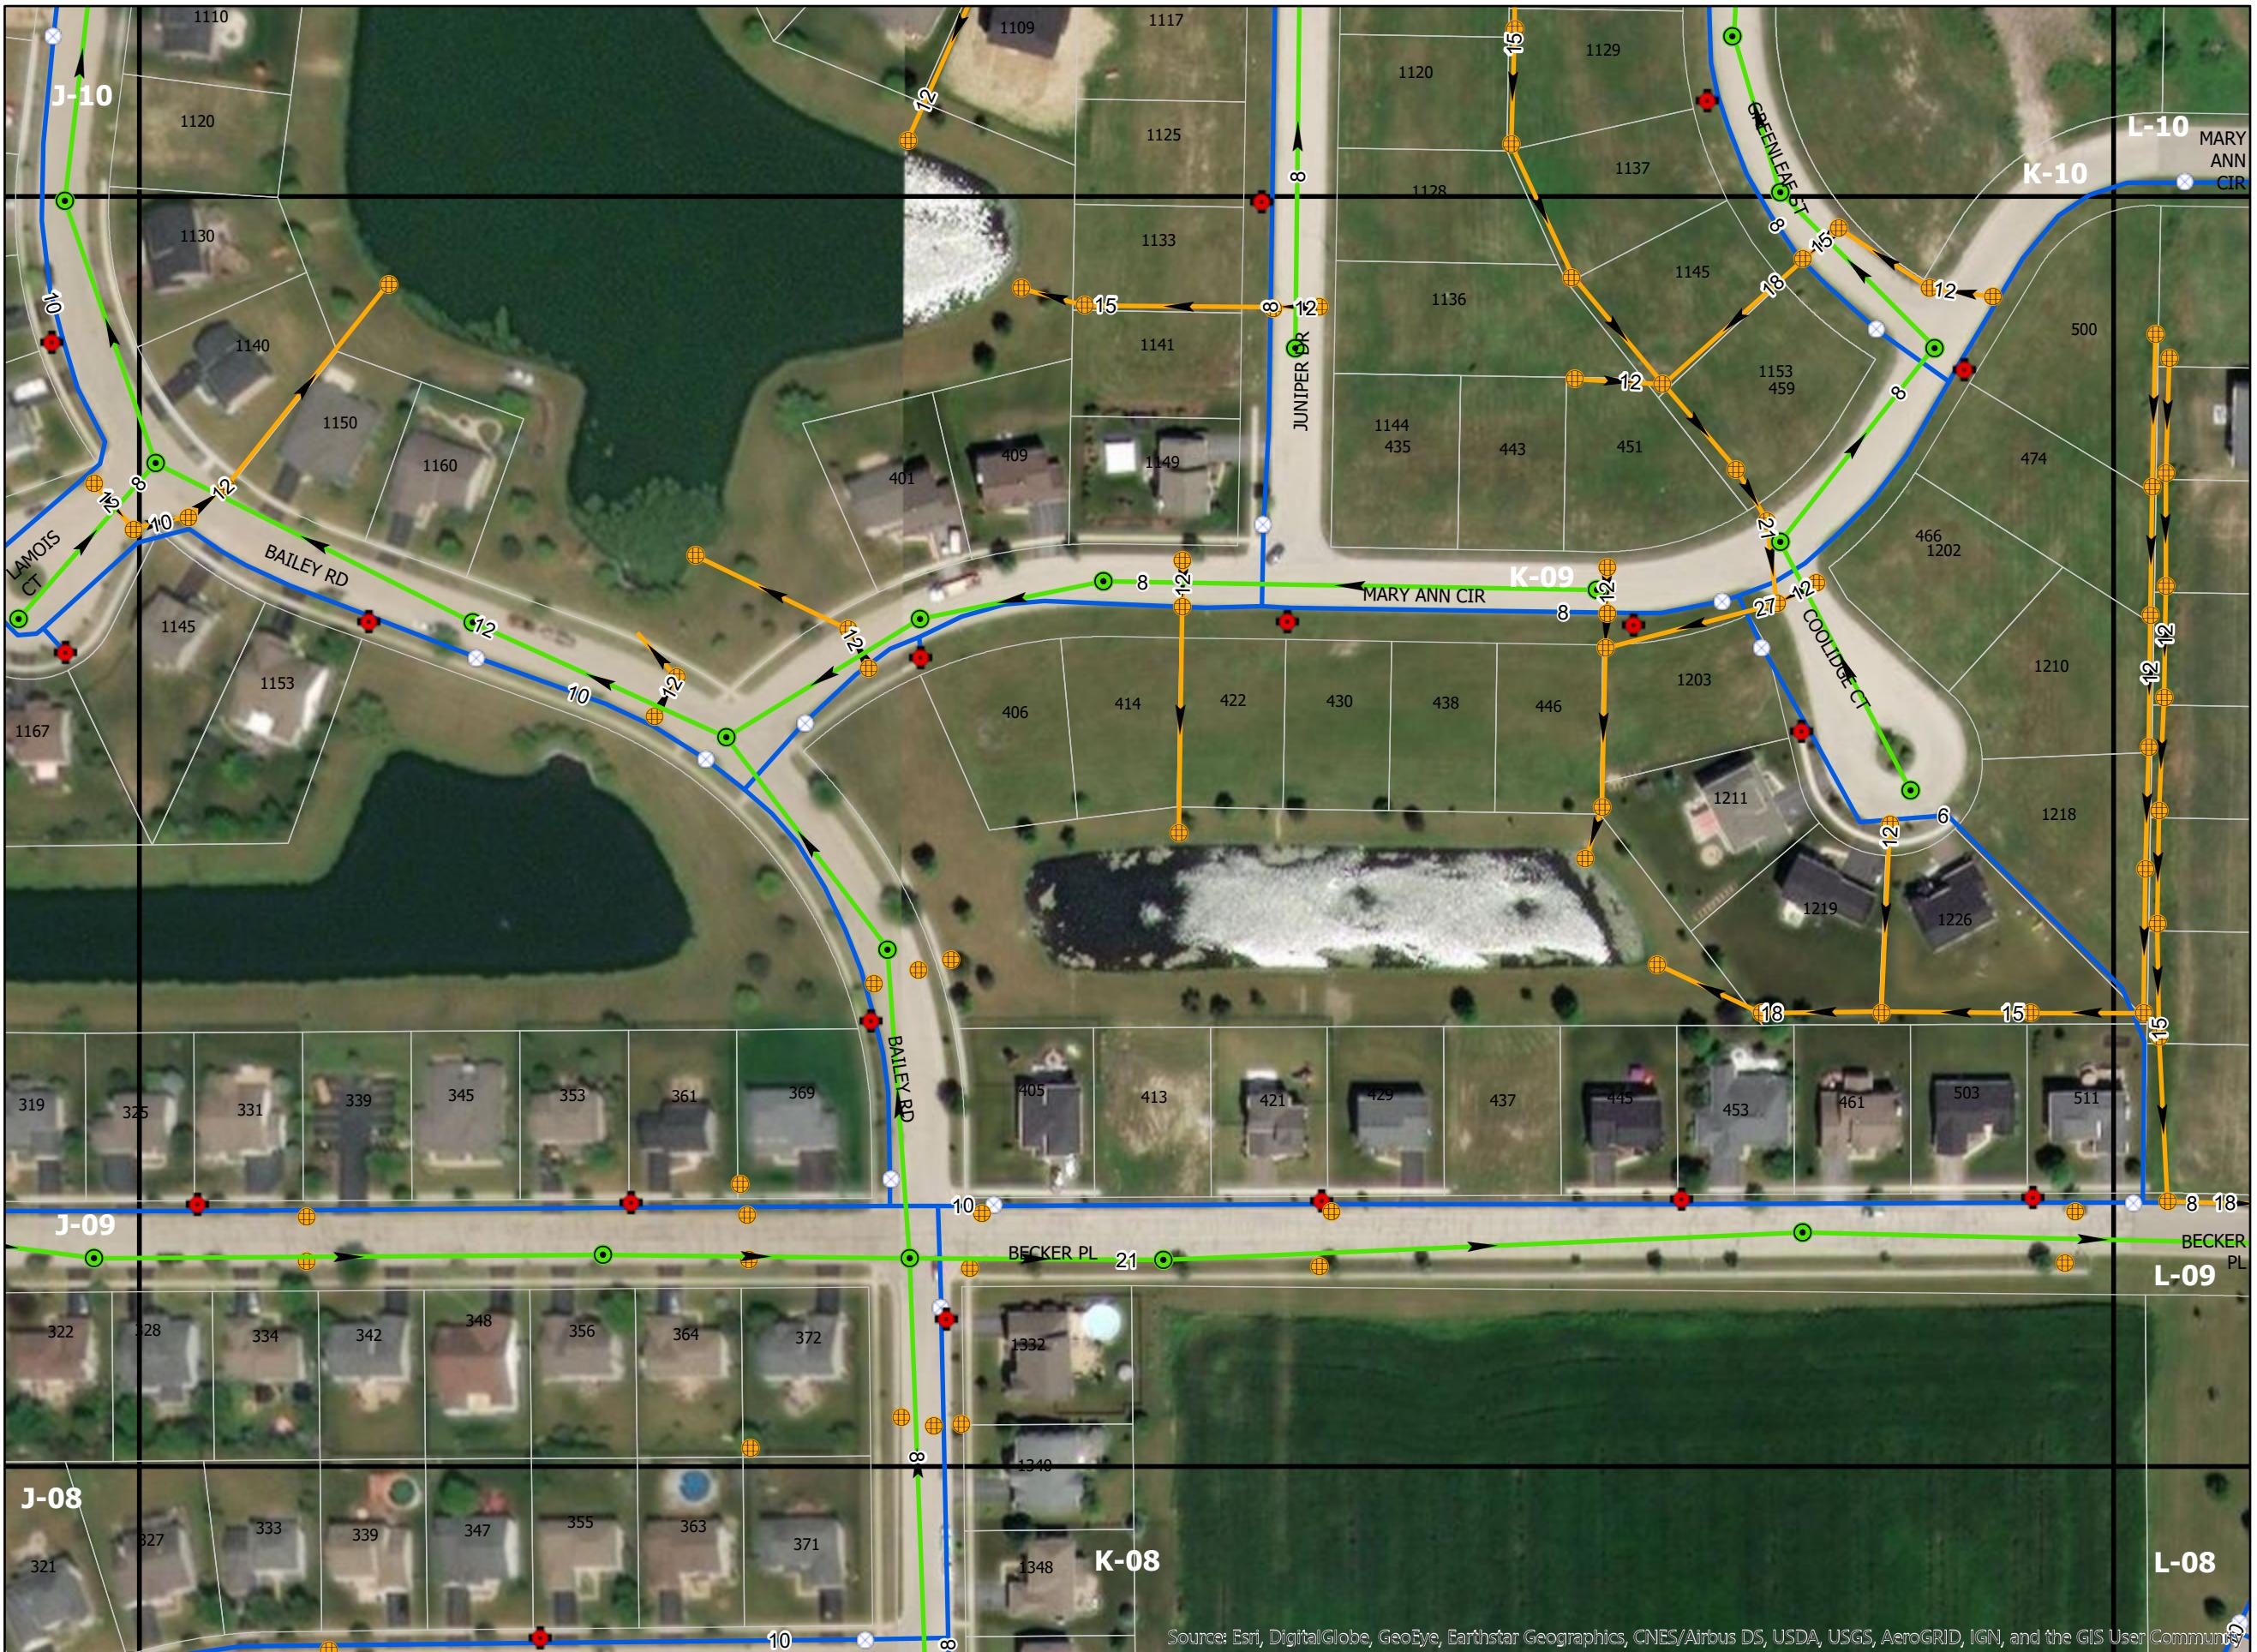

Collection System

- ★ Cleanout
- ▲ Drop MH
- Sanitary MH
- - - Sanitary Service
- - - Sanitary Main

Storm Sewer


- Storm Structure
- - - Storm Line

Water System

- ▲ Water Reducer
- Hydrant
- Water Valve
- Water Line


Base Map

- Address
- Property Parcel
- Roads
- Tiles

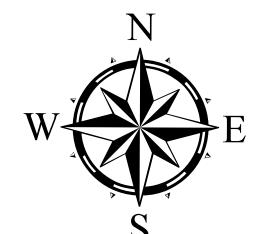

0 25 50 100 150 200 Feet

Page Number: K-09

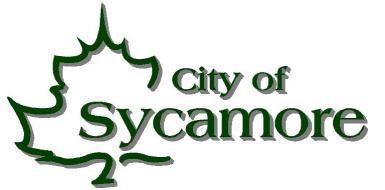

Collection System

- ★ Cleanout
- ▲ Drop MH
- Sanitary MH
- Sanitary Service
- Sanitary Main

Storm Sewer


- Storm Structure
- Storm Line

Water System

- ▲ Water Reducer
- ◆ Hydrant
- Water Valve
- Water Line


Base Map

Address
Property Parcel
Roads
Tiles

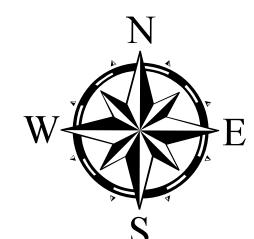

A scale bar representing distance in feet. It features a black horizontal line with tick marks at 0, 25, 50, 100, 150, and 200. The word "Feet" is written in black text at the end of the bar.

Page Number: K-10

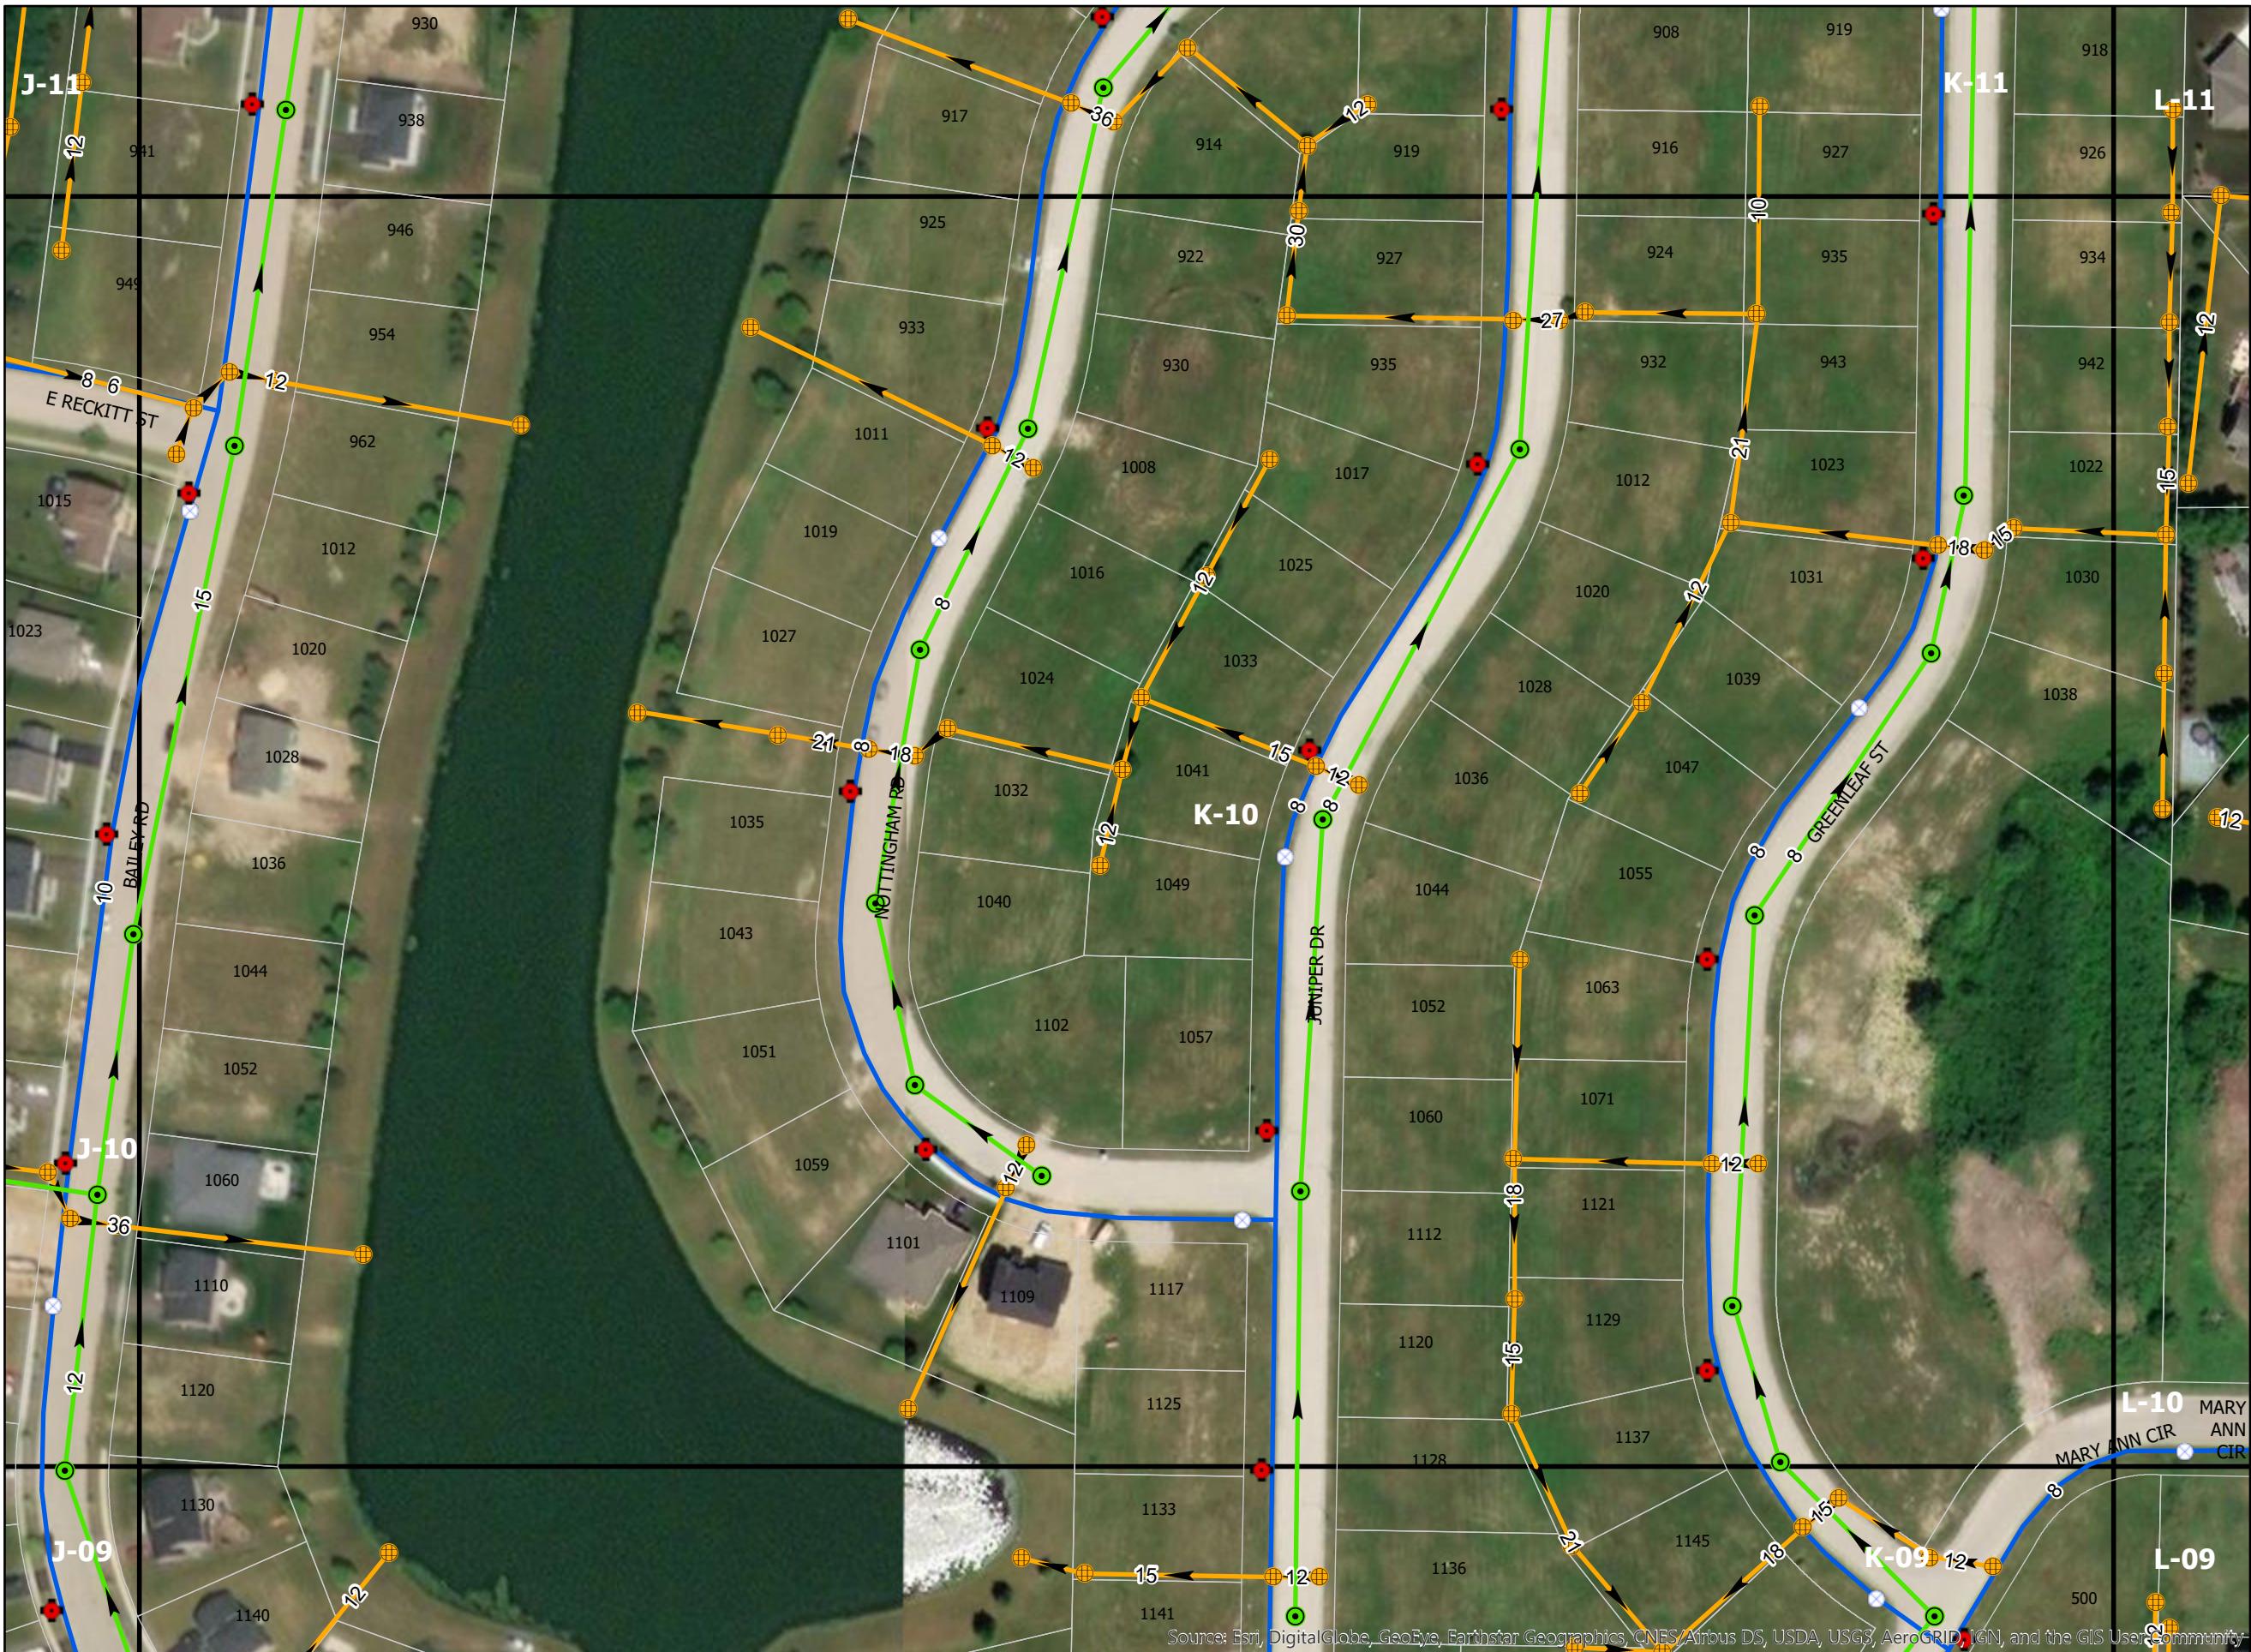



Collection System

- ★ Cleanout
- ▲ Drop MH
- Sanitary MH
- Sanitary Service
- Sanitary Main

Storm Sewer


- Storm Structure
- Storm Line

Water System

- ▲ Water Reducer
- Hydrant
- Water Valve
- Water Line

Base Map

- Address
- Property Parcel
- Roads
- Tiles

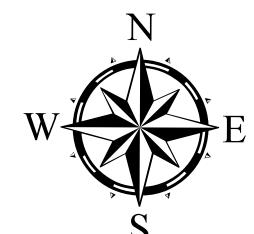

0 25 50 100 150 200
Feet

Page Number: K-11



Source: Esri, DigitalGlobe, GeoEye, Earthstar Geographics, CNES/Airbus DS, USDA, USGS, AeroGRID, IGN, and the GIS User Community



Collection System

- ★ Cleanout
- ▲ Drop MH
- Sanitary MH
- Sanitary Service
- Sanitary Main

Storm Sewer


- Storm Structure
- Storm Line

Water System

- ▲ Water Reducer
- Hydrant
- Water Valve
- Water Line


Base Map

- Address
- Property Parcel
- Roads
- Tiles


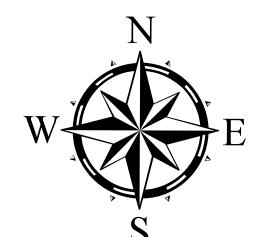


0 25 50 100 150 200
Feet



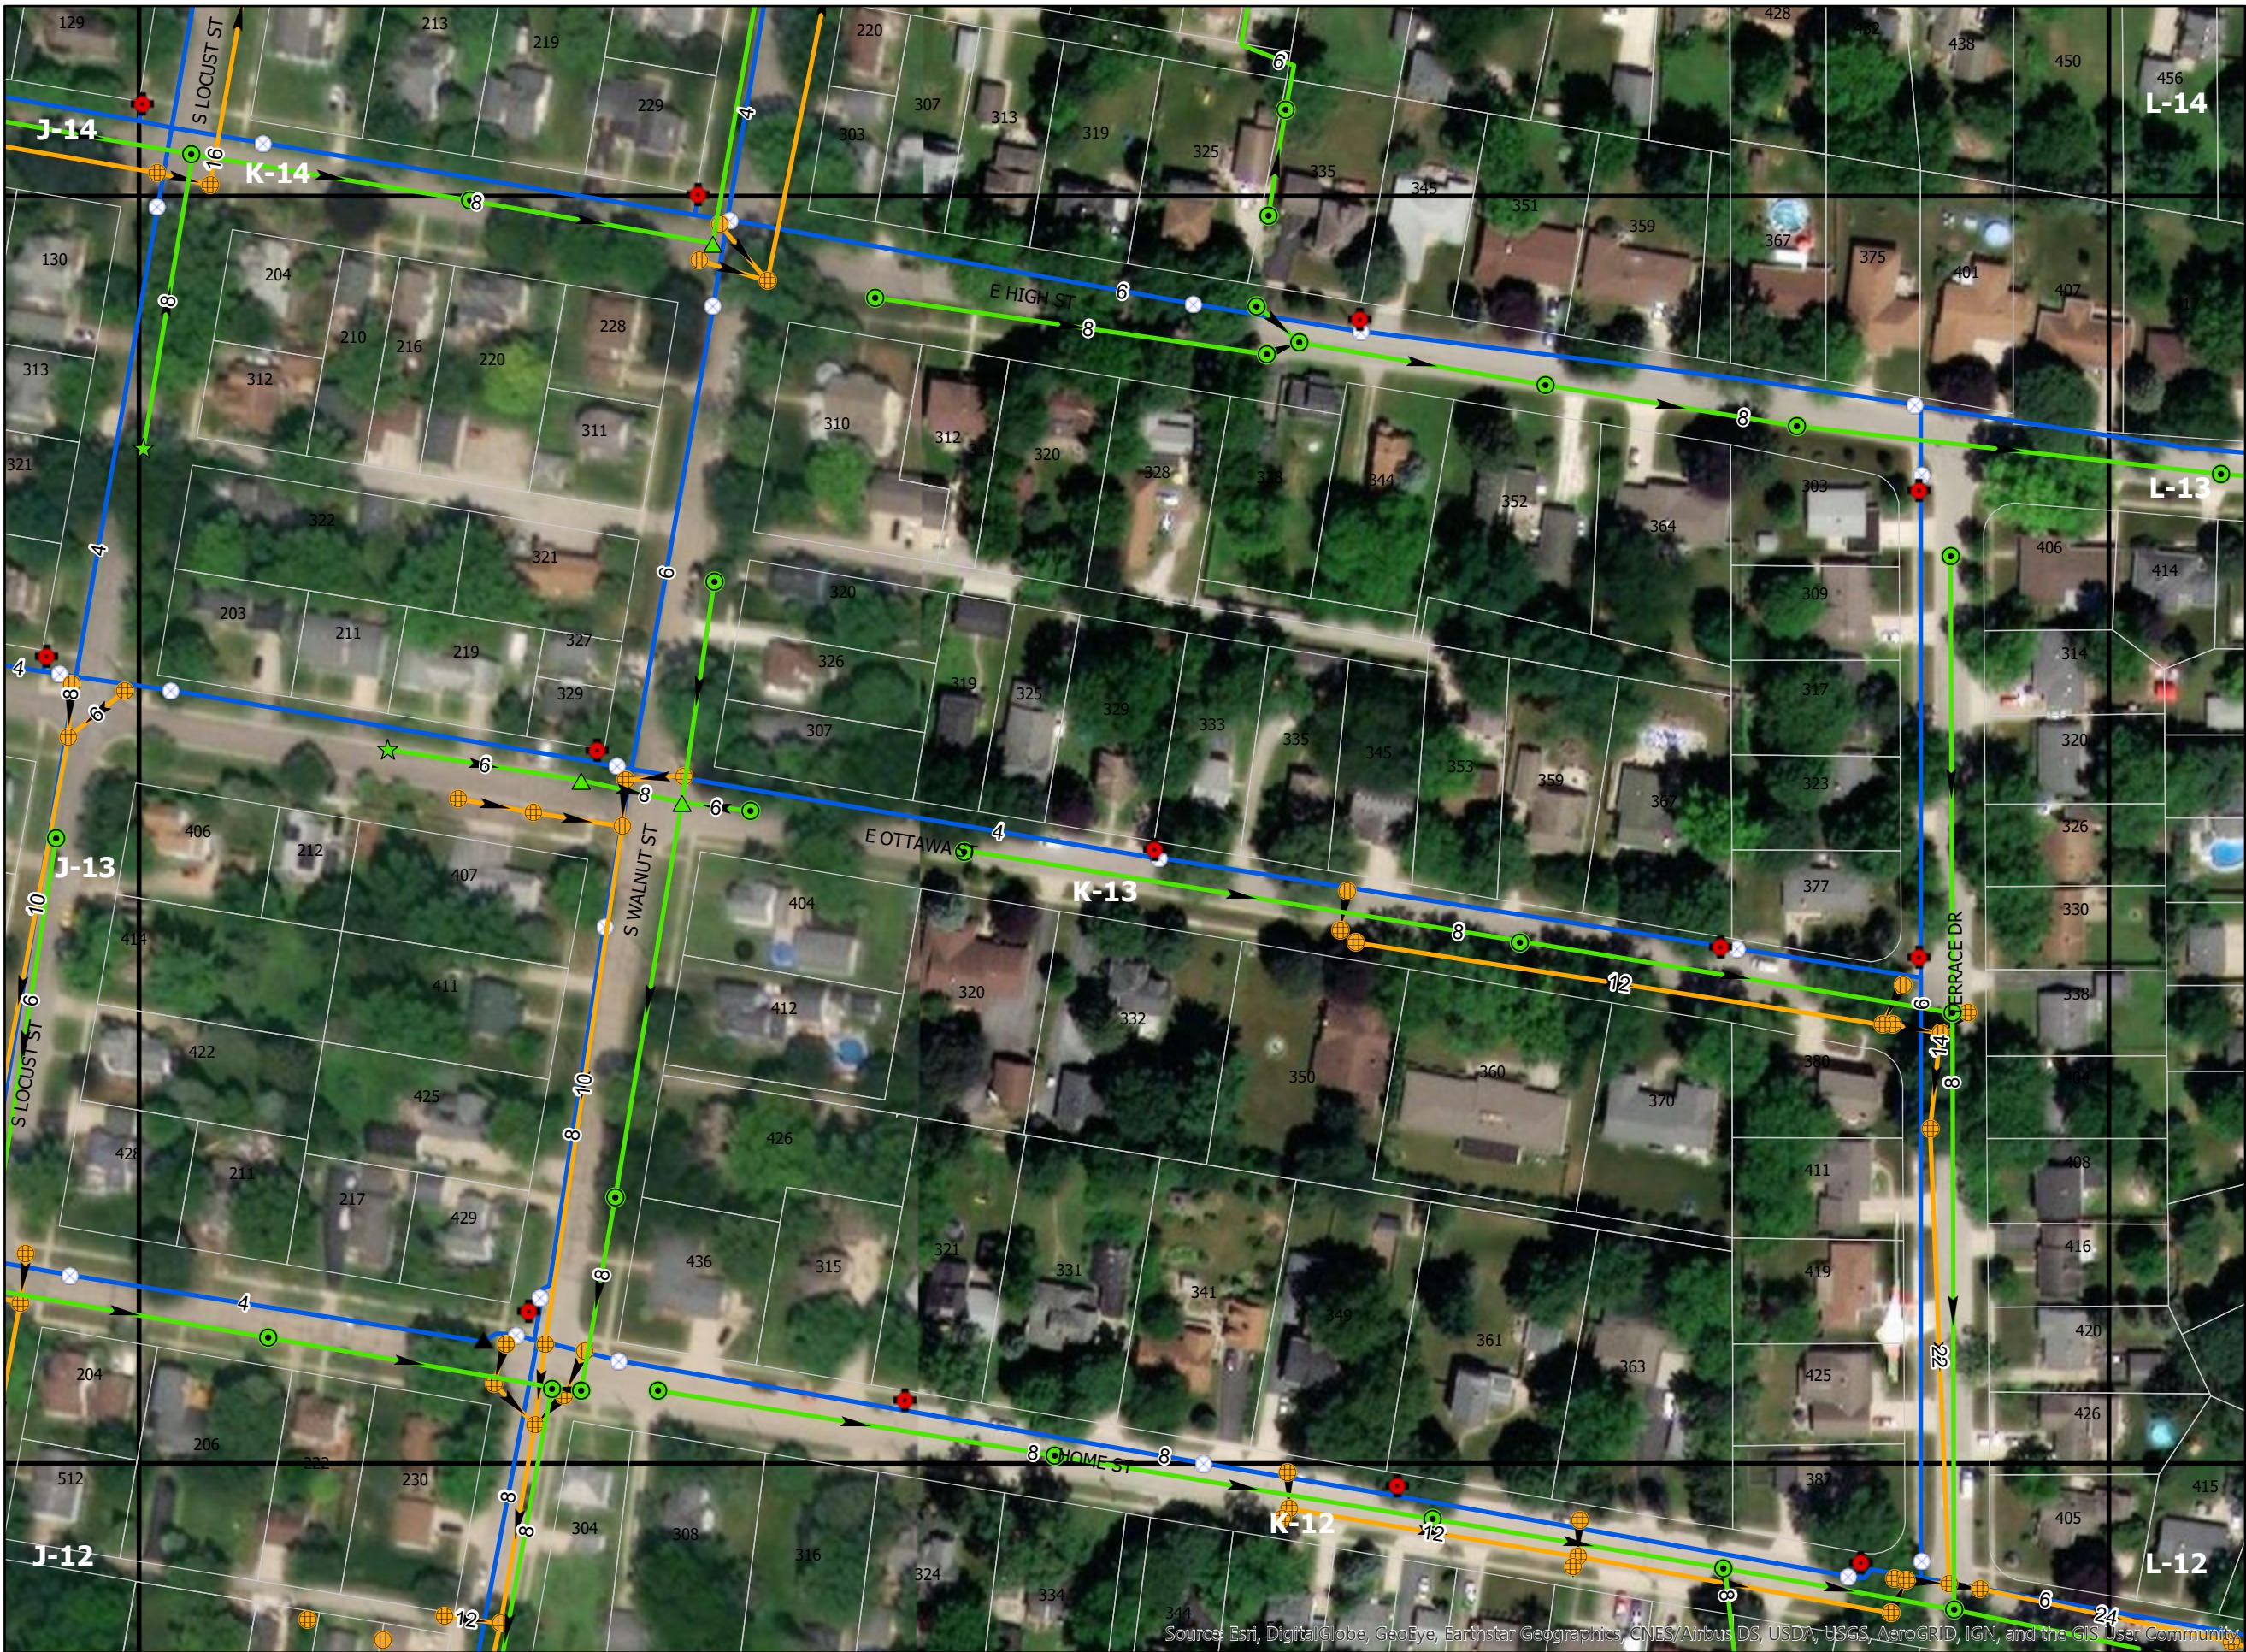

Page Number: K-13

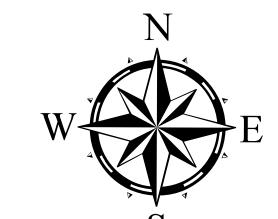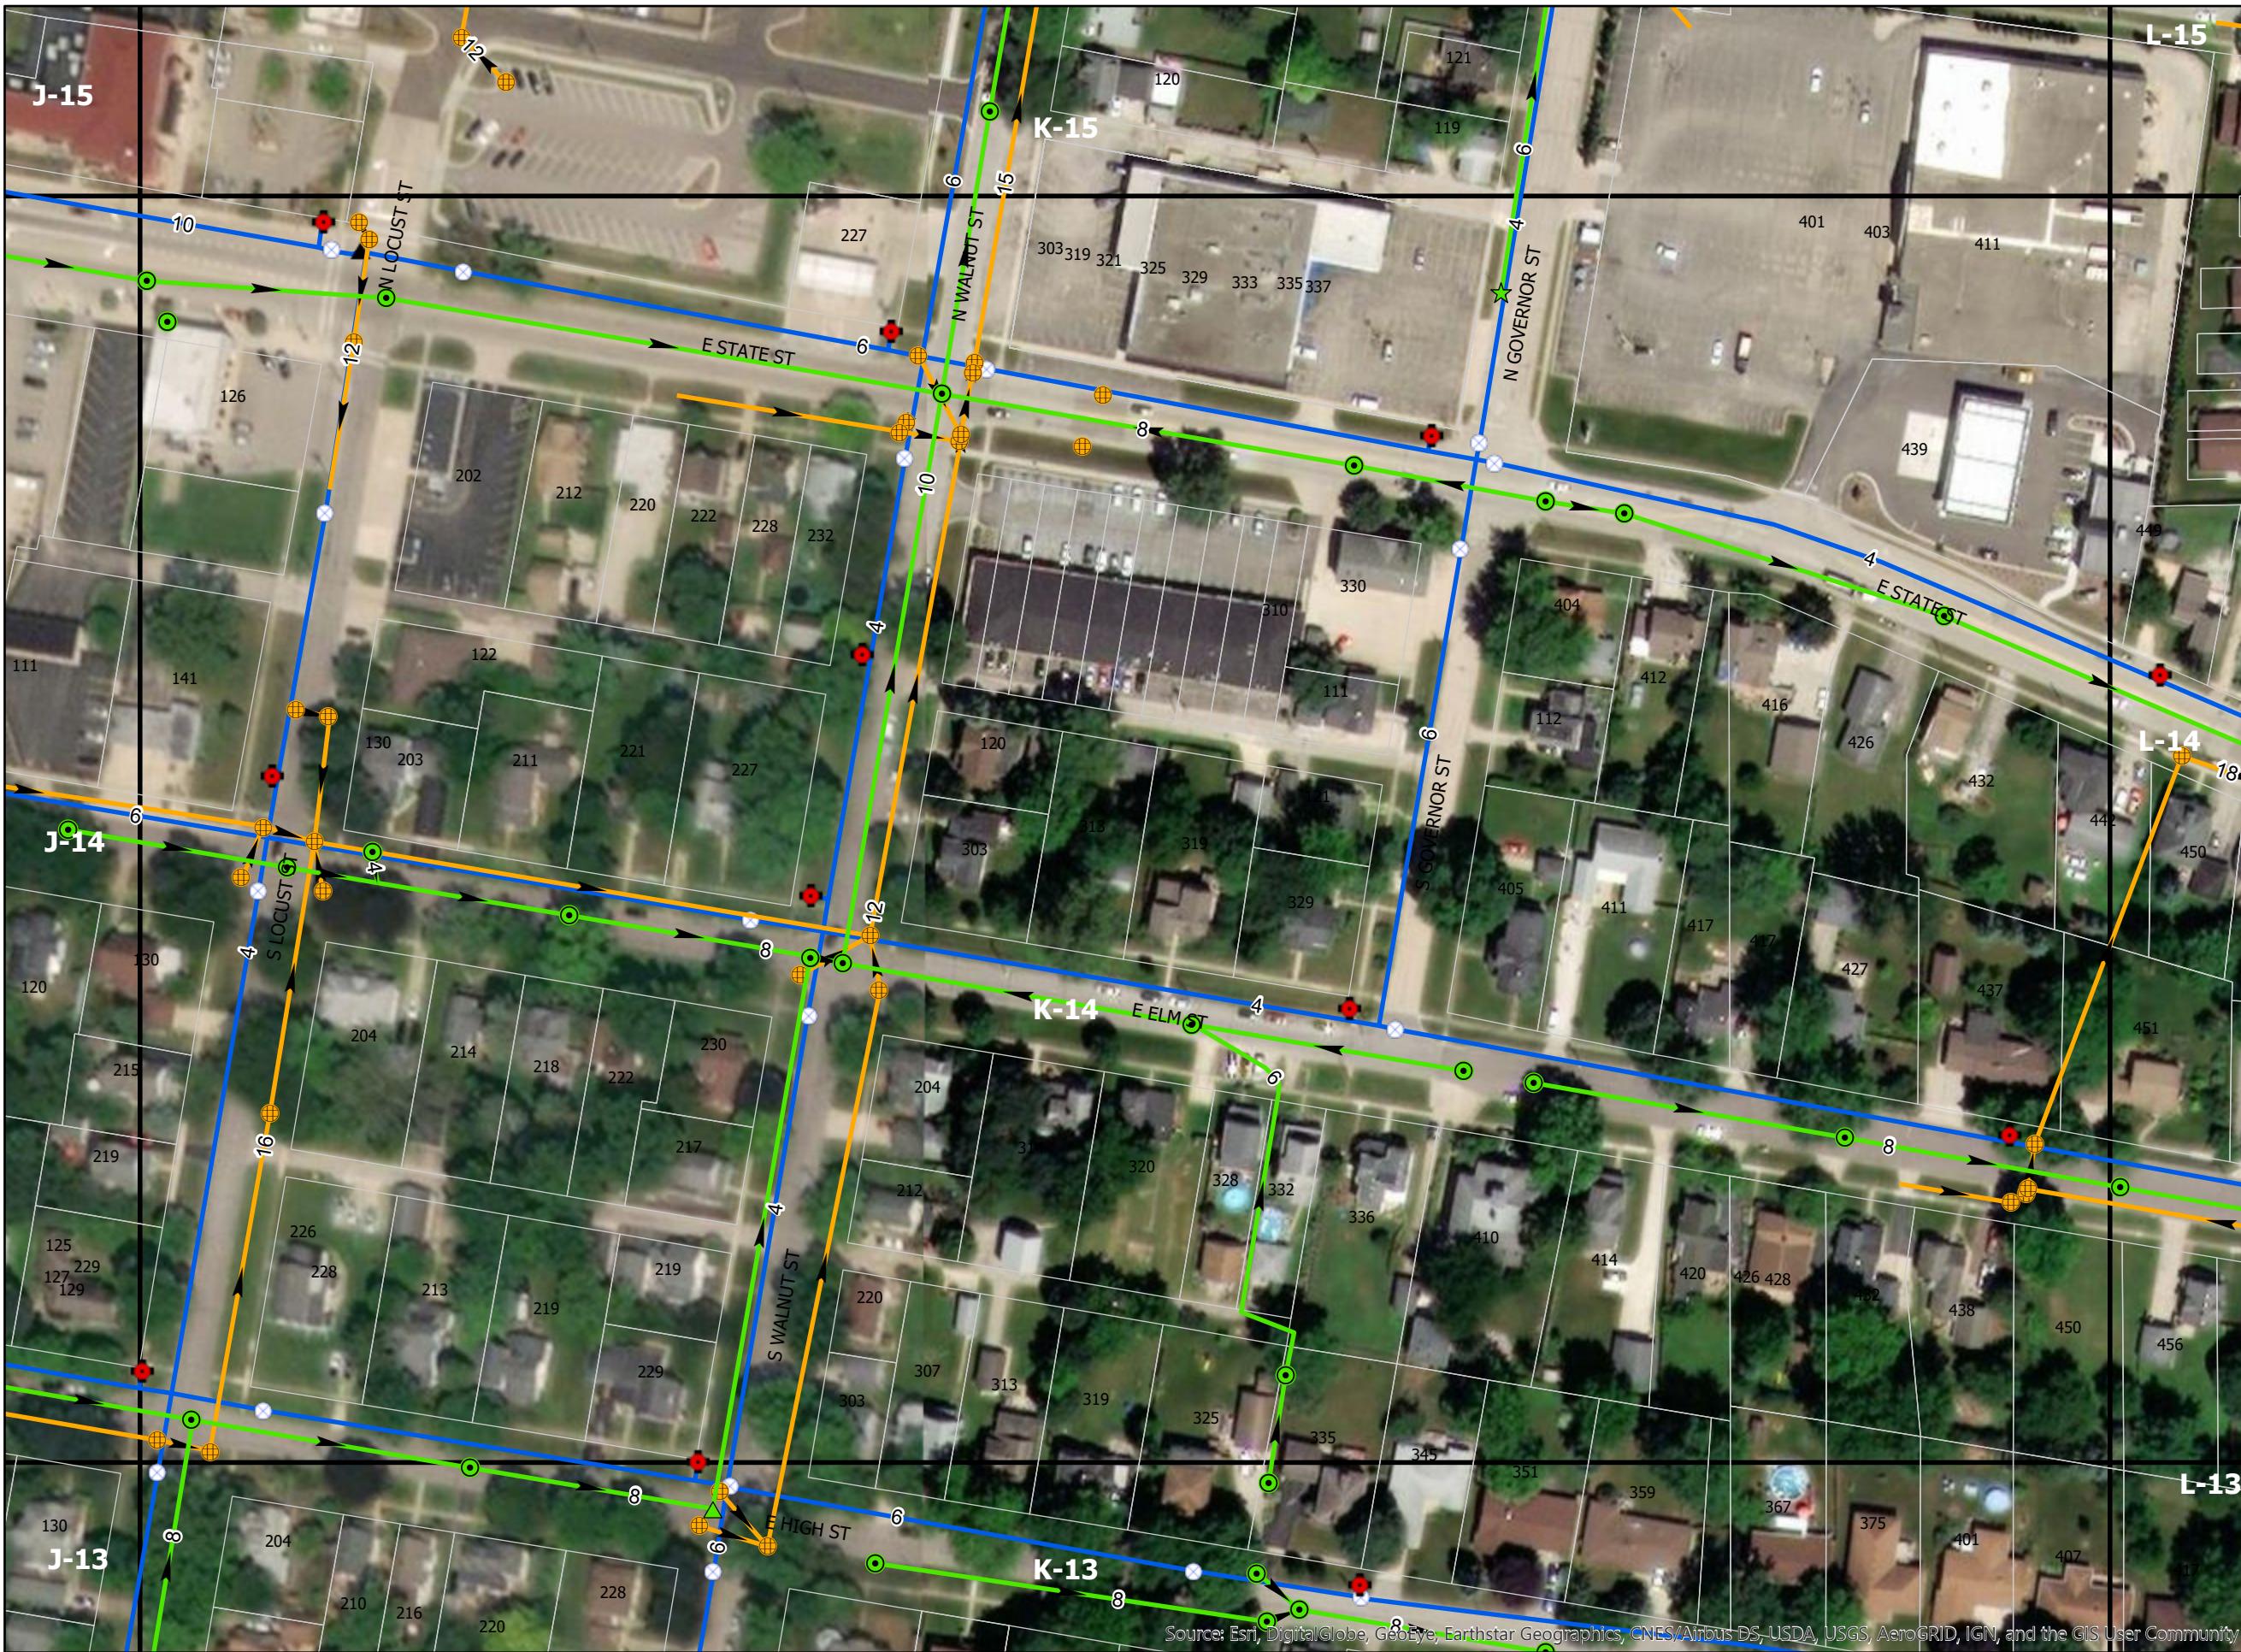

0 25 50 100 150 200
Feet



Collection System

- ★ Cleanout
- ▲ Drop MH
- Sanitary MH
- - - Sanitary Service
- Sanitary Main

Storm Sewer


- Storm Structure
- Storm Line

Water System

- ▲ Water Reducer
- Hydrant
- Water Valve
- Water Line

Base Map

- Address
- Property Parcel
- Roads
- Tiles

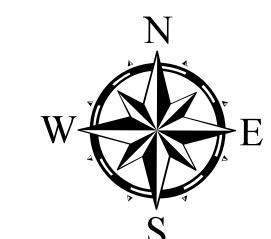

0 25 50 100 150 200
Feet

Page Number: K-15



Source: Esri, DigitalGlobe, GeoEye, Earthstar Geographics, CNES/Airbus DS, USDA, USGS, AeroGRID, IGN, and the GIS User Community





0 25 50 100 150 200
Feet

Page Number: K-17



Collection System

- ★ Cleanout
- ▲ Drop MH
- Sanitary MH
- Sanitary Service
- Sanitary Main

Storm Sewer


- Storm Structure
- Storm Line

Water System

- ▲ Water Reducer
- Hydrant
- Water Valve
- Water Line

Base Map

- Address
- Property Parcel
- Roads
- Tiles

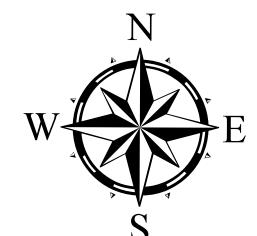

0 25 50 100 150 200
Feet

Page Number: K-18


Source: Esri, DigitalGlobe, GeoEye, Earthstar Geographics, CNES/Airbus DS, USDA, USGS, AeroGRID, IGN, and the GIS User Community



Page Number: K-19



0 25 50 100 150 200
Feet

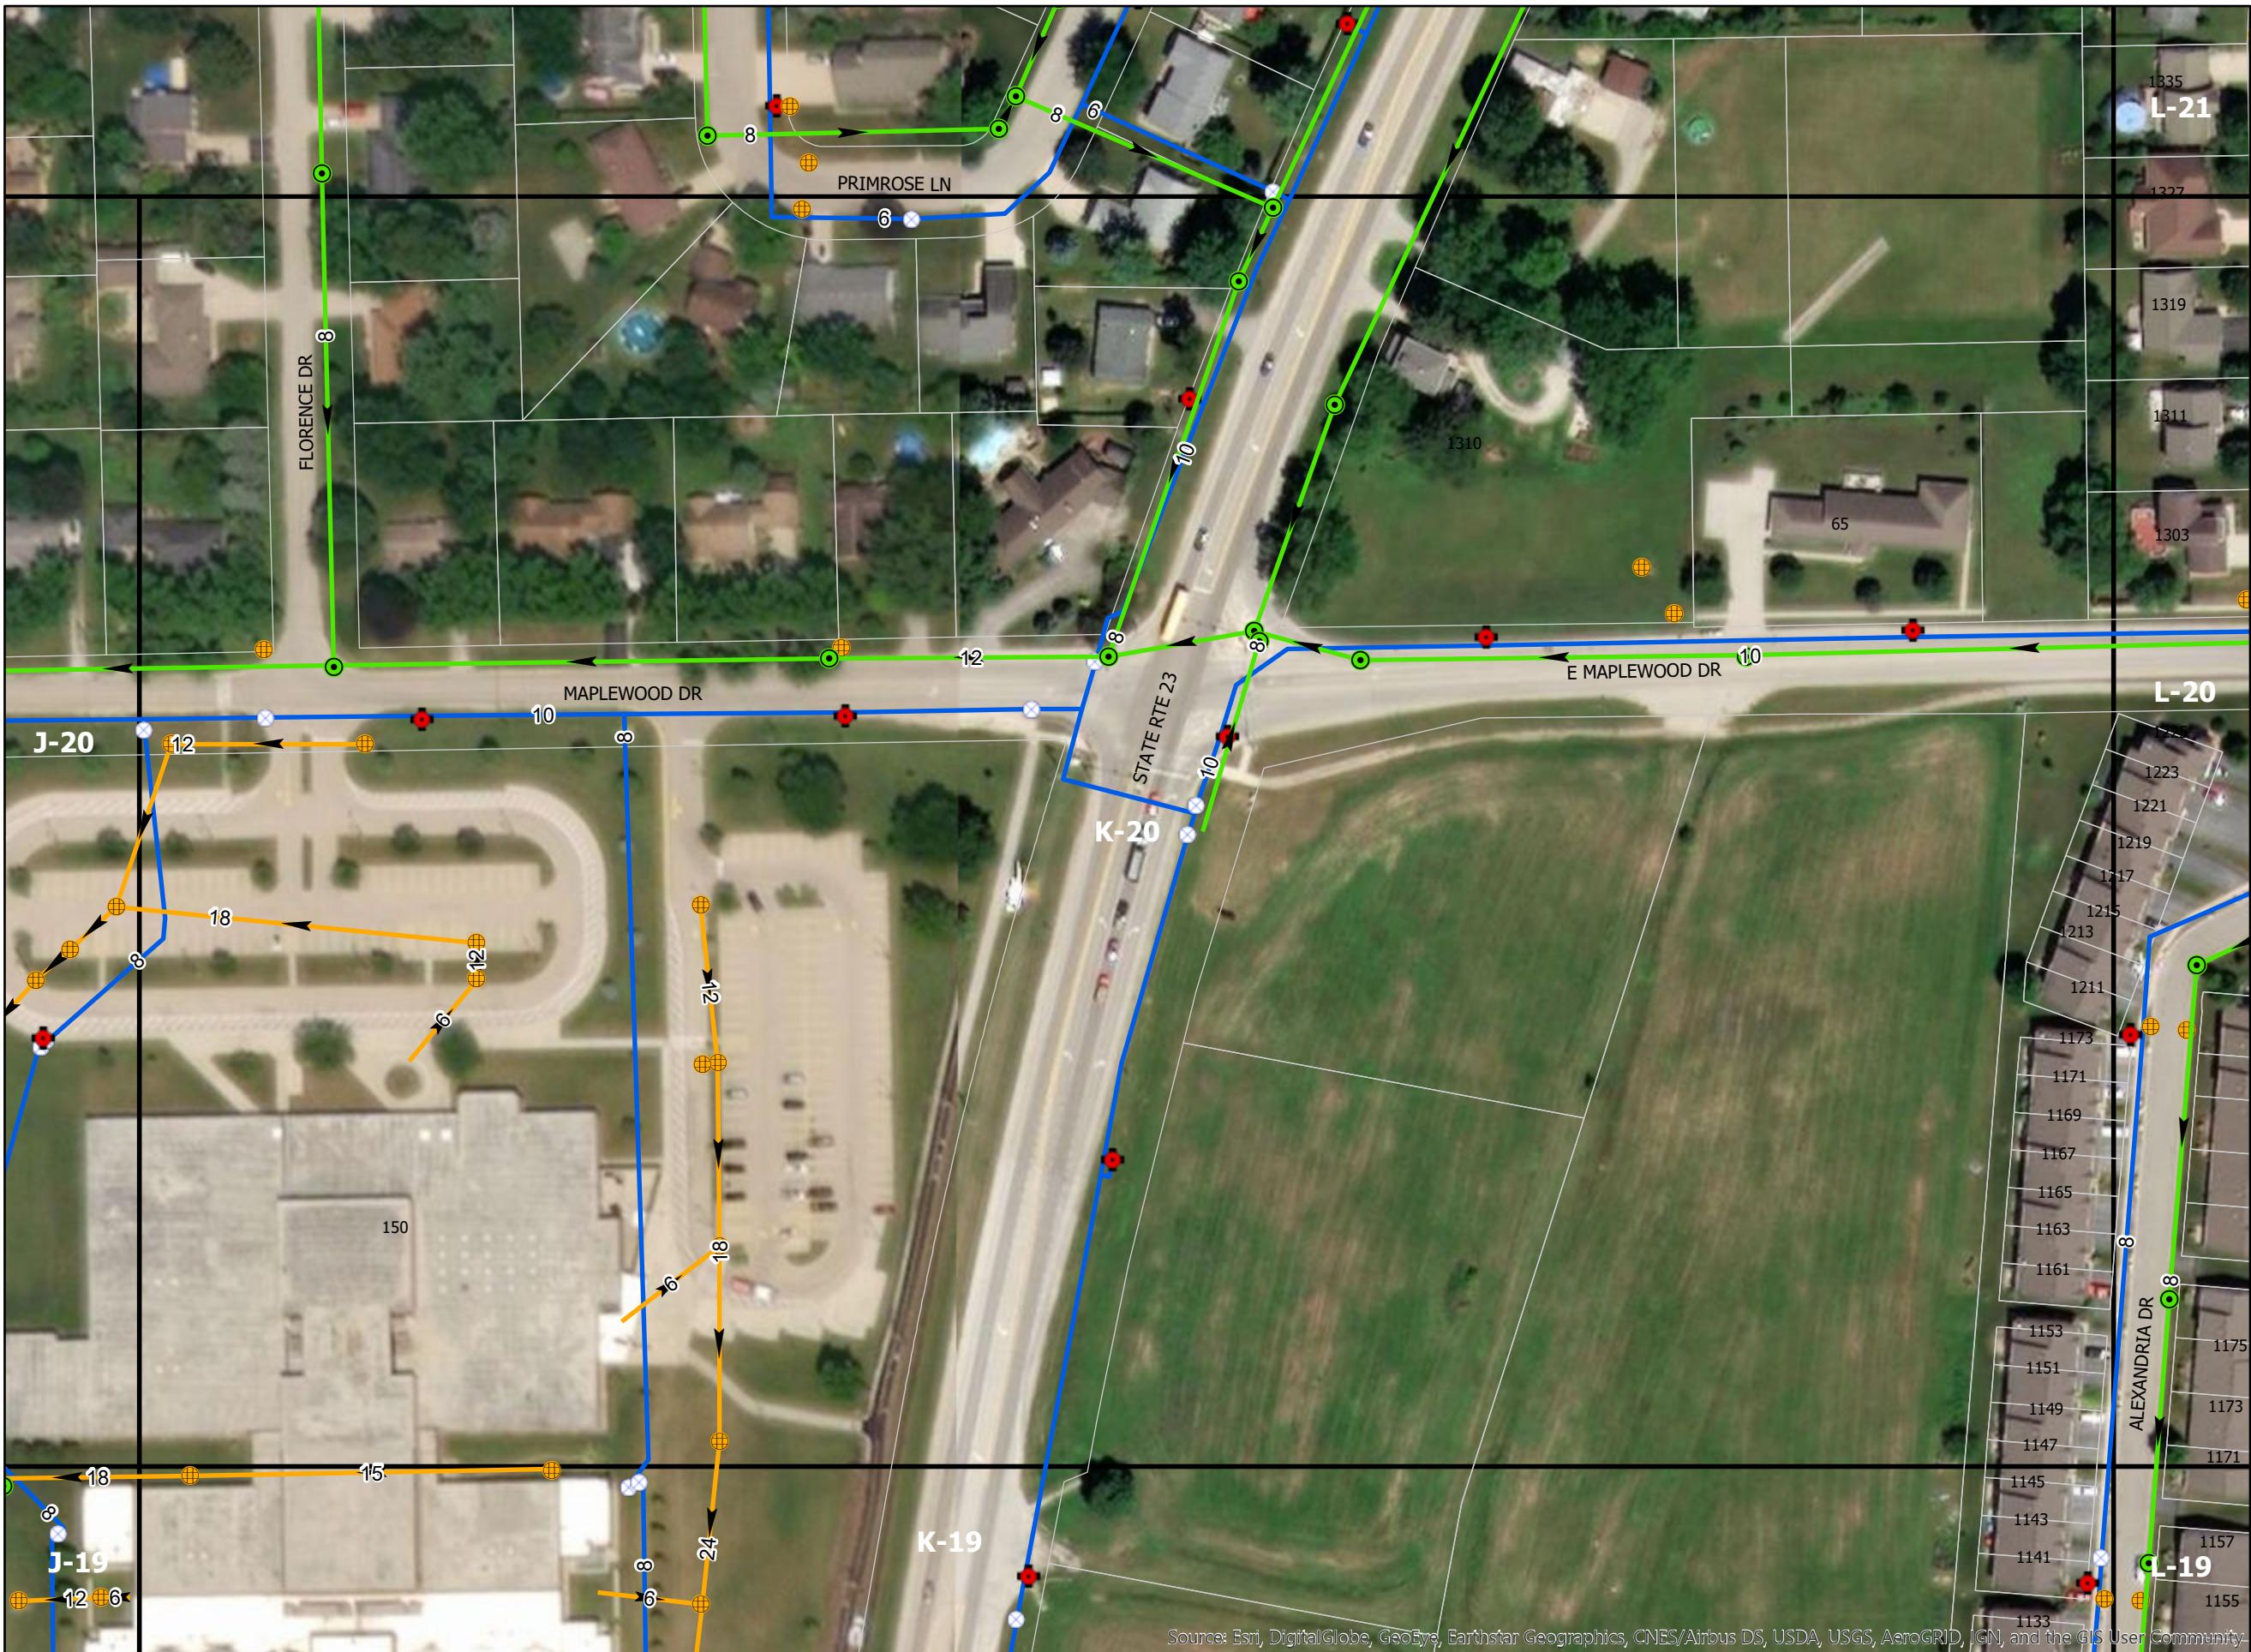


Collection System

- ★ Cleanout
- ▲ Drop MH
- Sanitary MH
- Sanitary Service
- Sanitary Main

Storm Sewer


- Storm Structure
- Storm Line

Water System

- ▲ Water Reducer
- Hydrant
- Water Valve
- Water Line

Base Map


- Address
- Property Parcel
- Roads
- Tiles

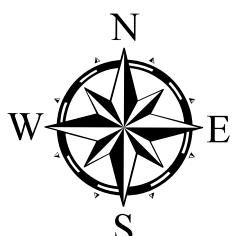




Source: Esri, DigitalGlobe, GeoEye, Earthstar Geographics, CNES/Airbus DS, USDA, USGS, AeroGRID, IGN, and the GIS User Community

Page Number: K-24

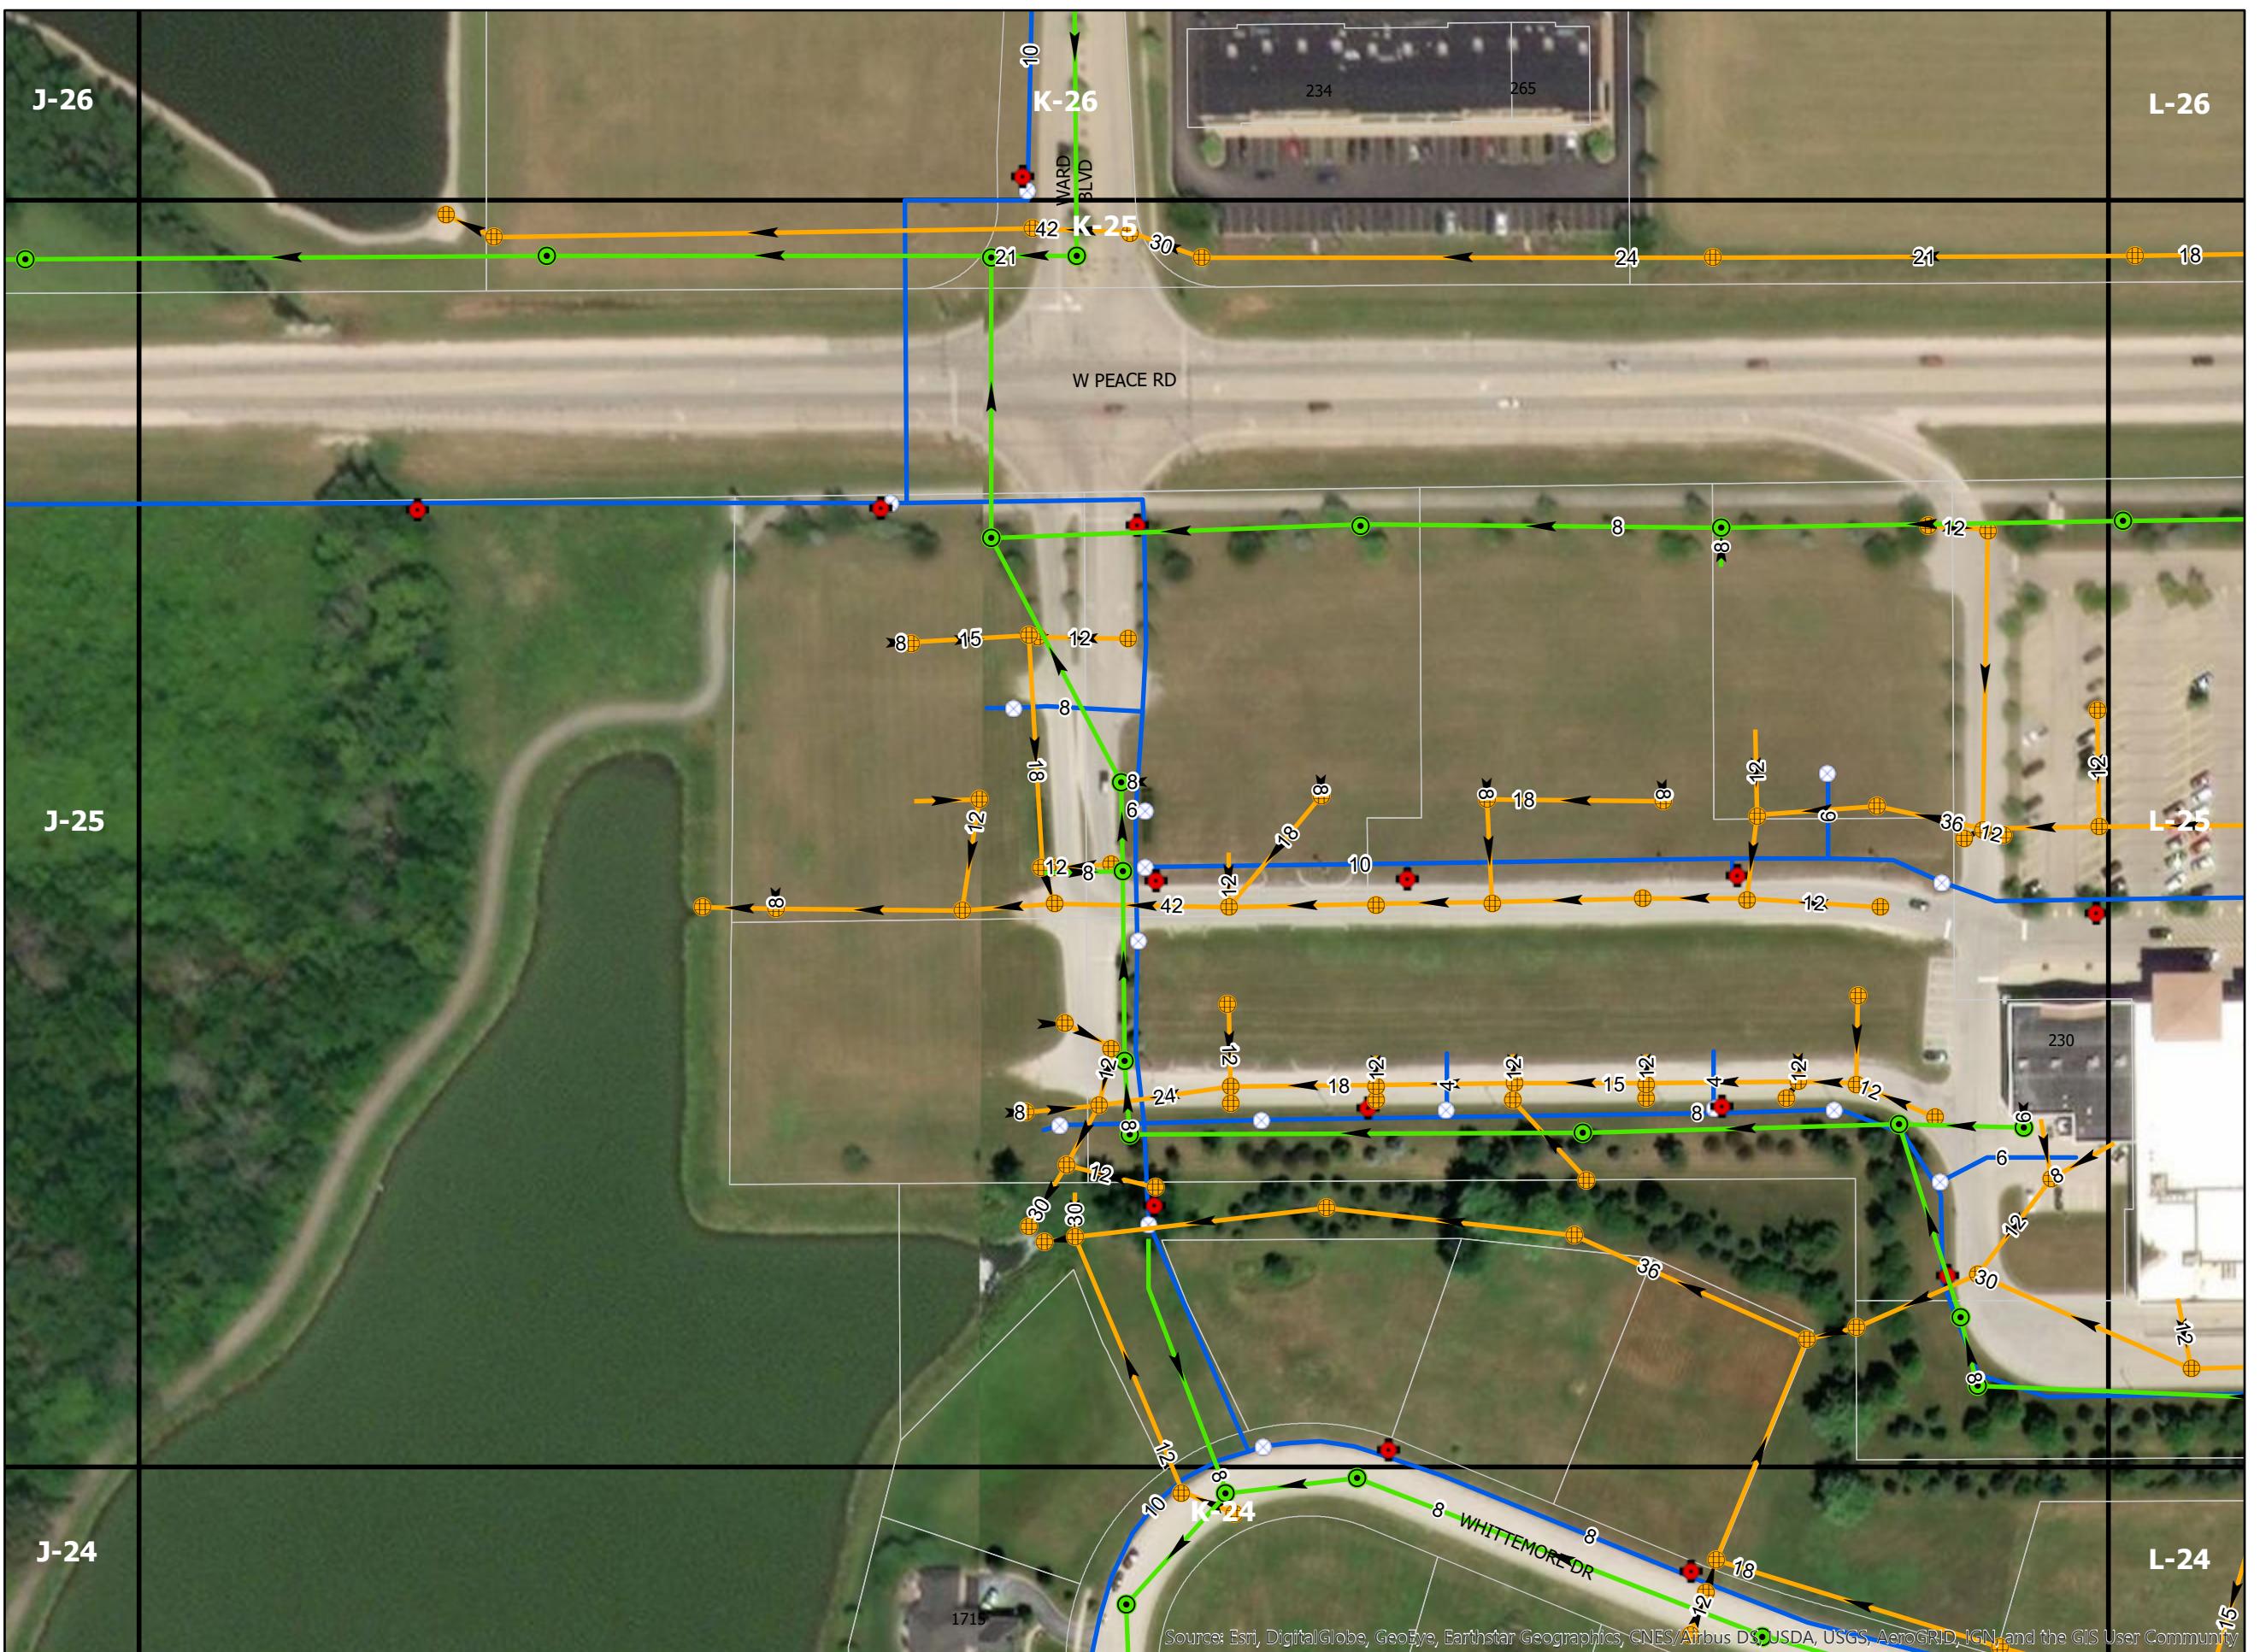

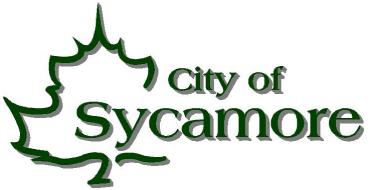

Collection System

- ★ Cleanout
- ▲ Drop MH
- Sanitary MH
- Sanitary Service
- Sanitary Main

Storm Sewer


- Storm Structure
- Storm Line

Water System

- ▲ Water Reducer
- Hydrant
- Water Valve
- Water Line


Base Map


- Address
- Property Parcel
- Roads
- Tiles

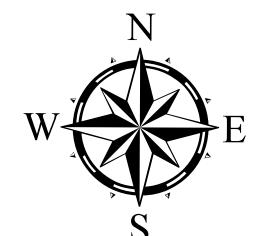


0 25 50 100 150 200
Feet

Page Number: K-26

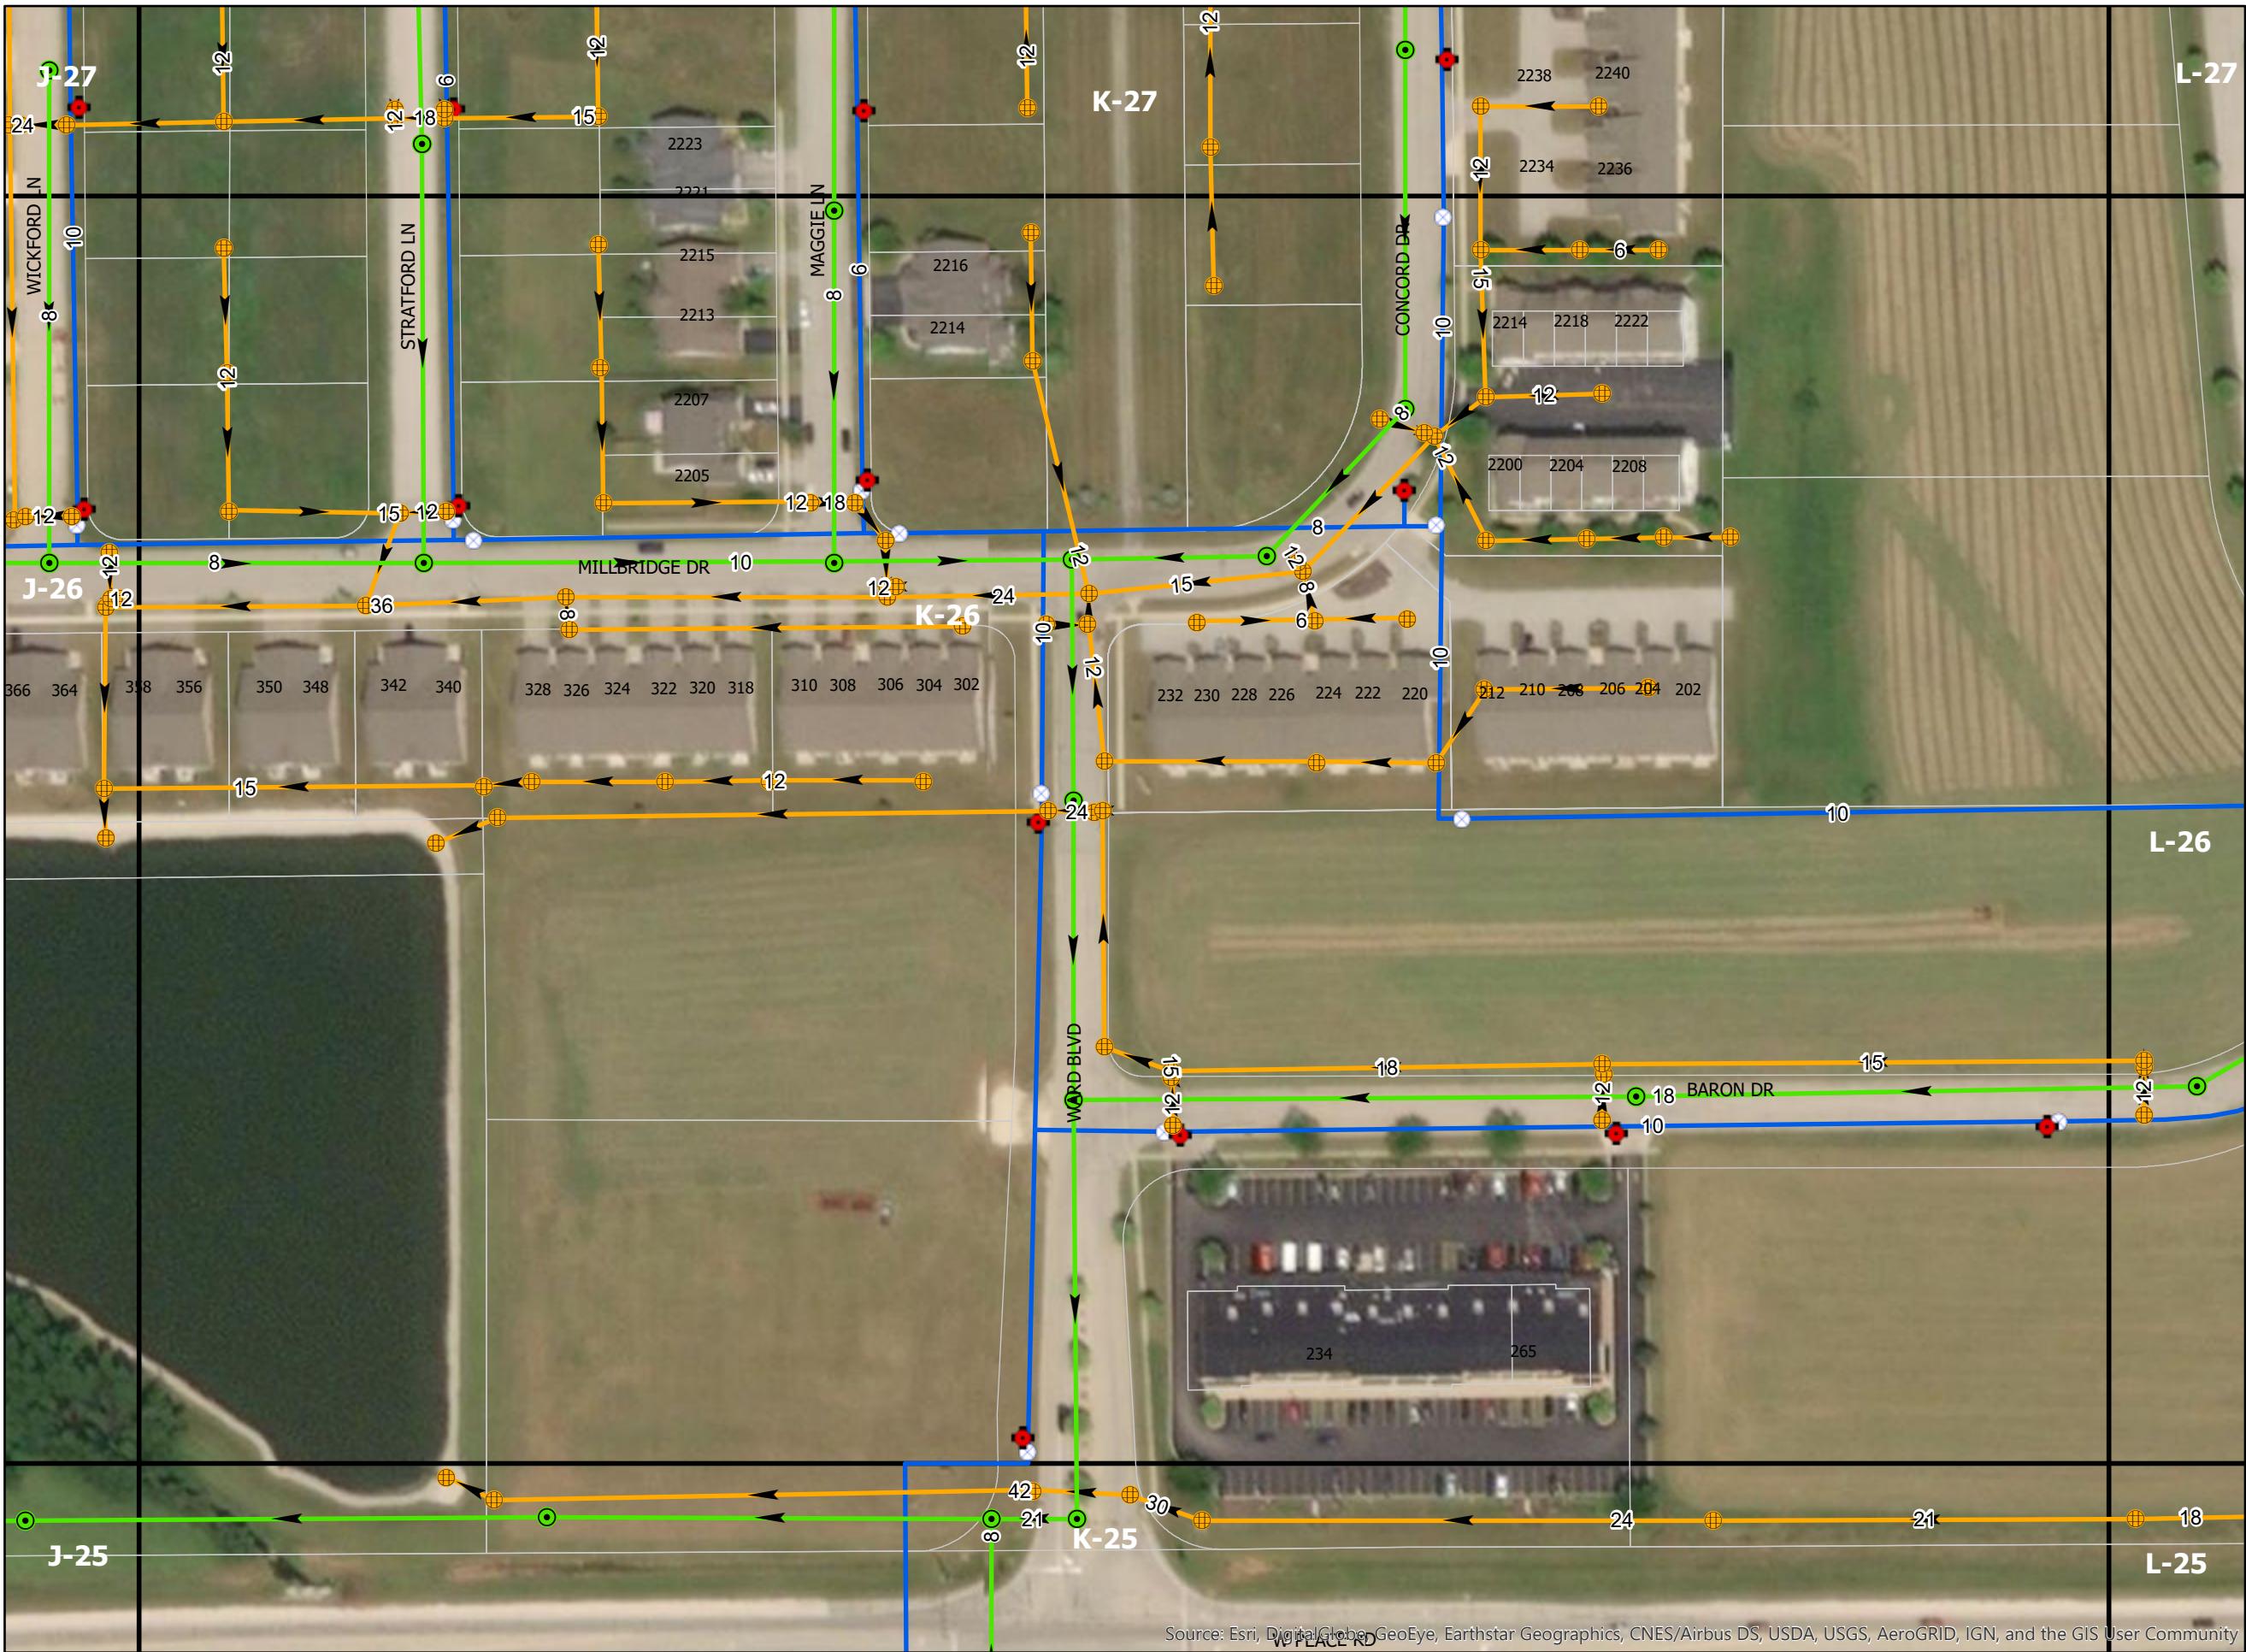

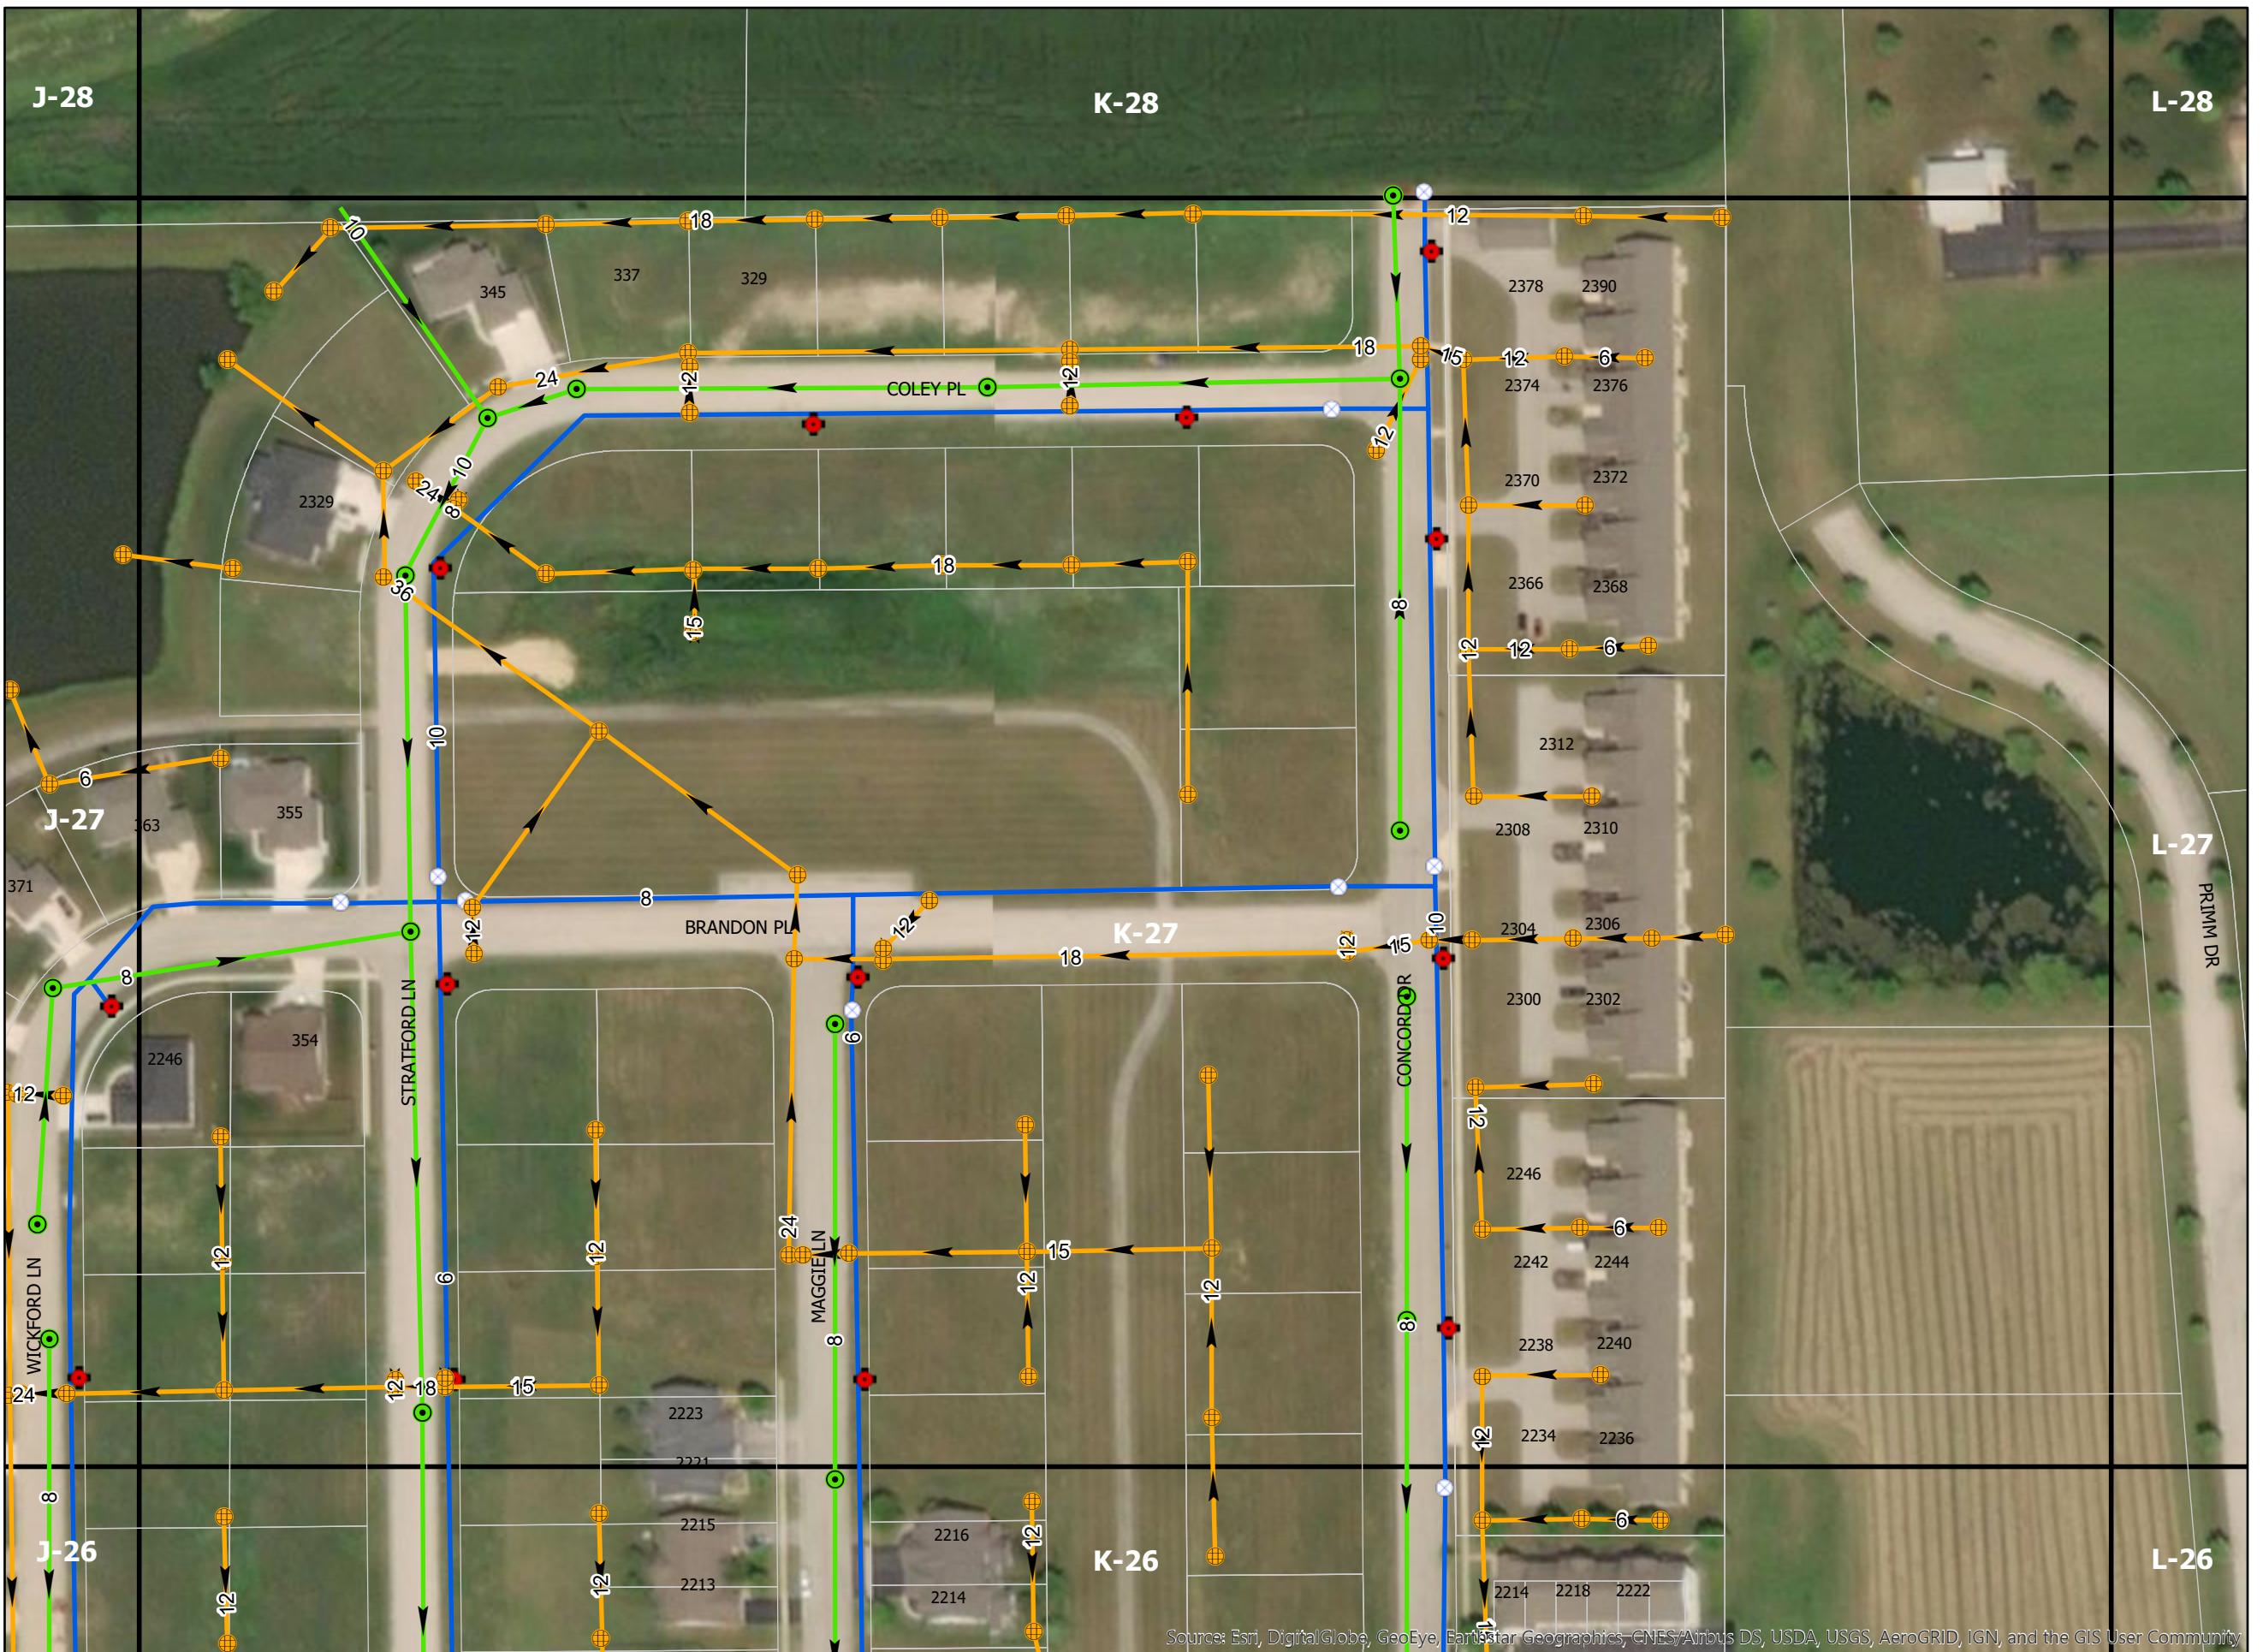

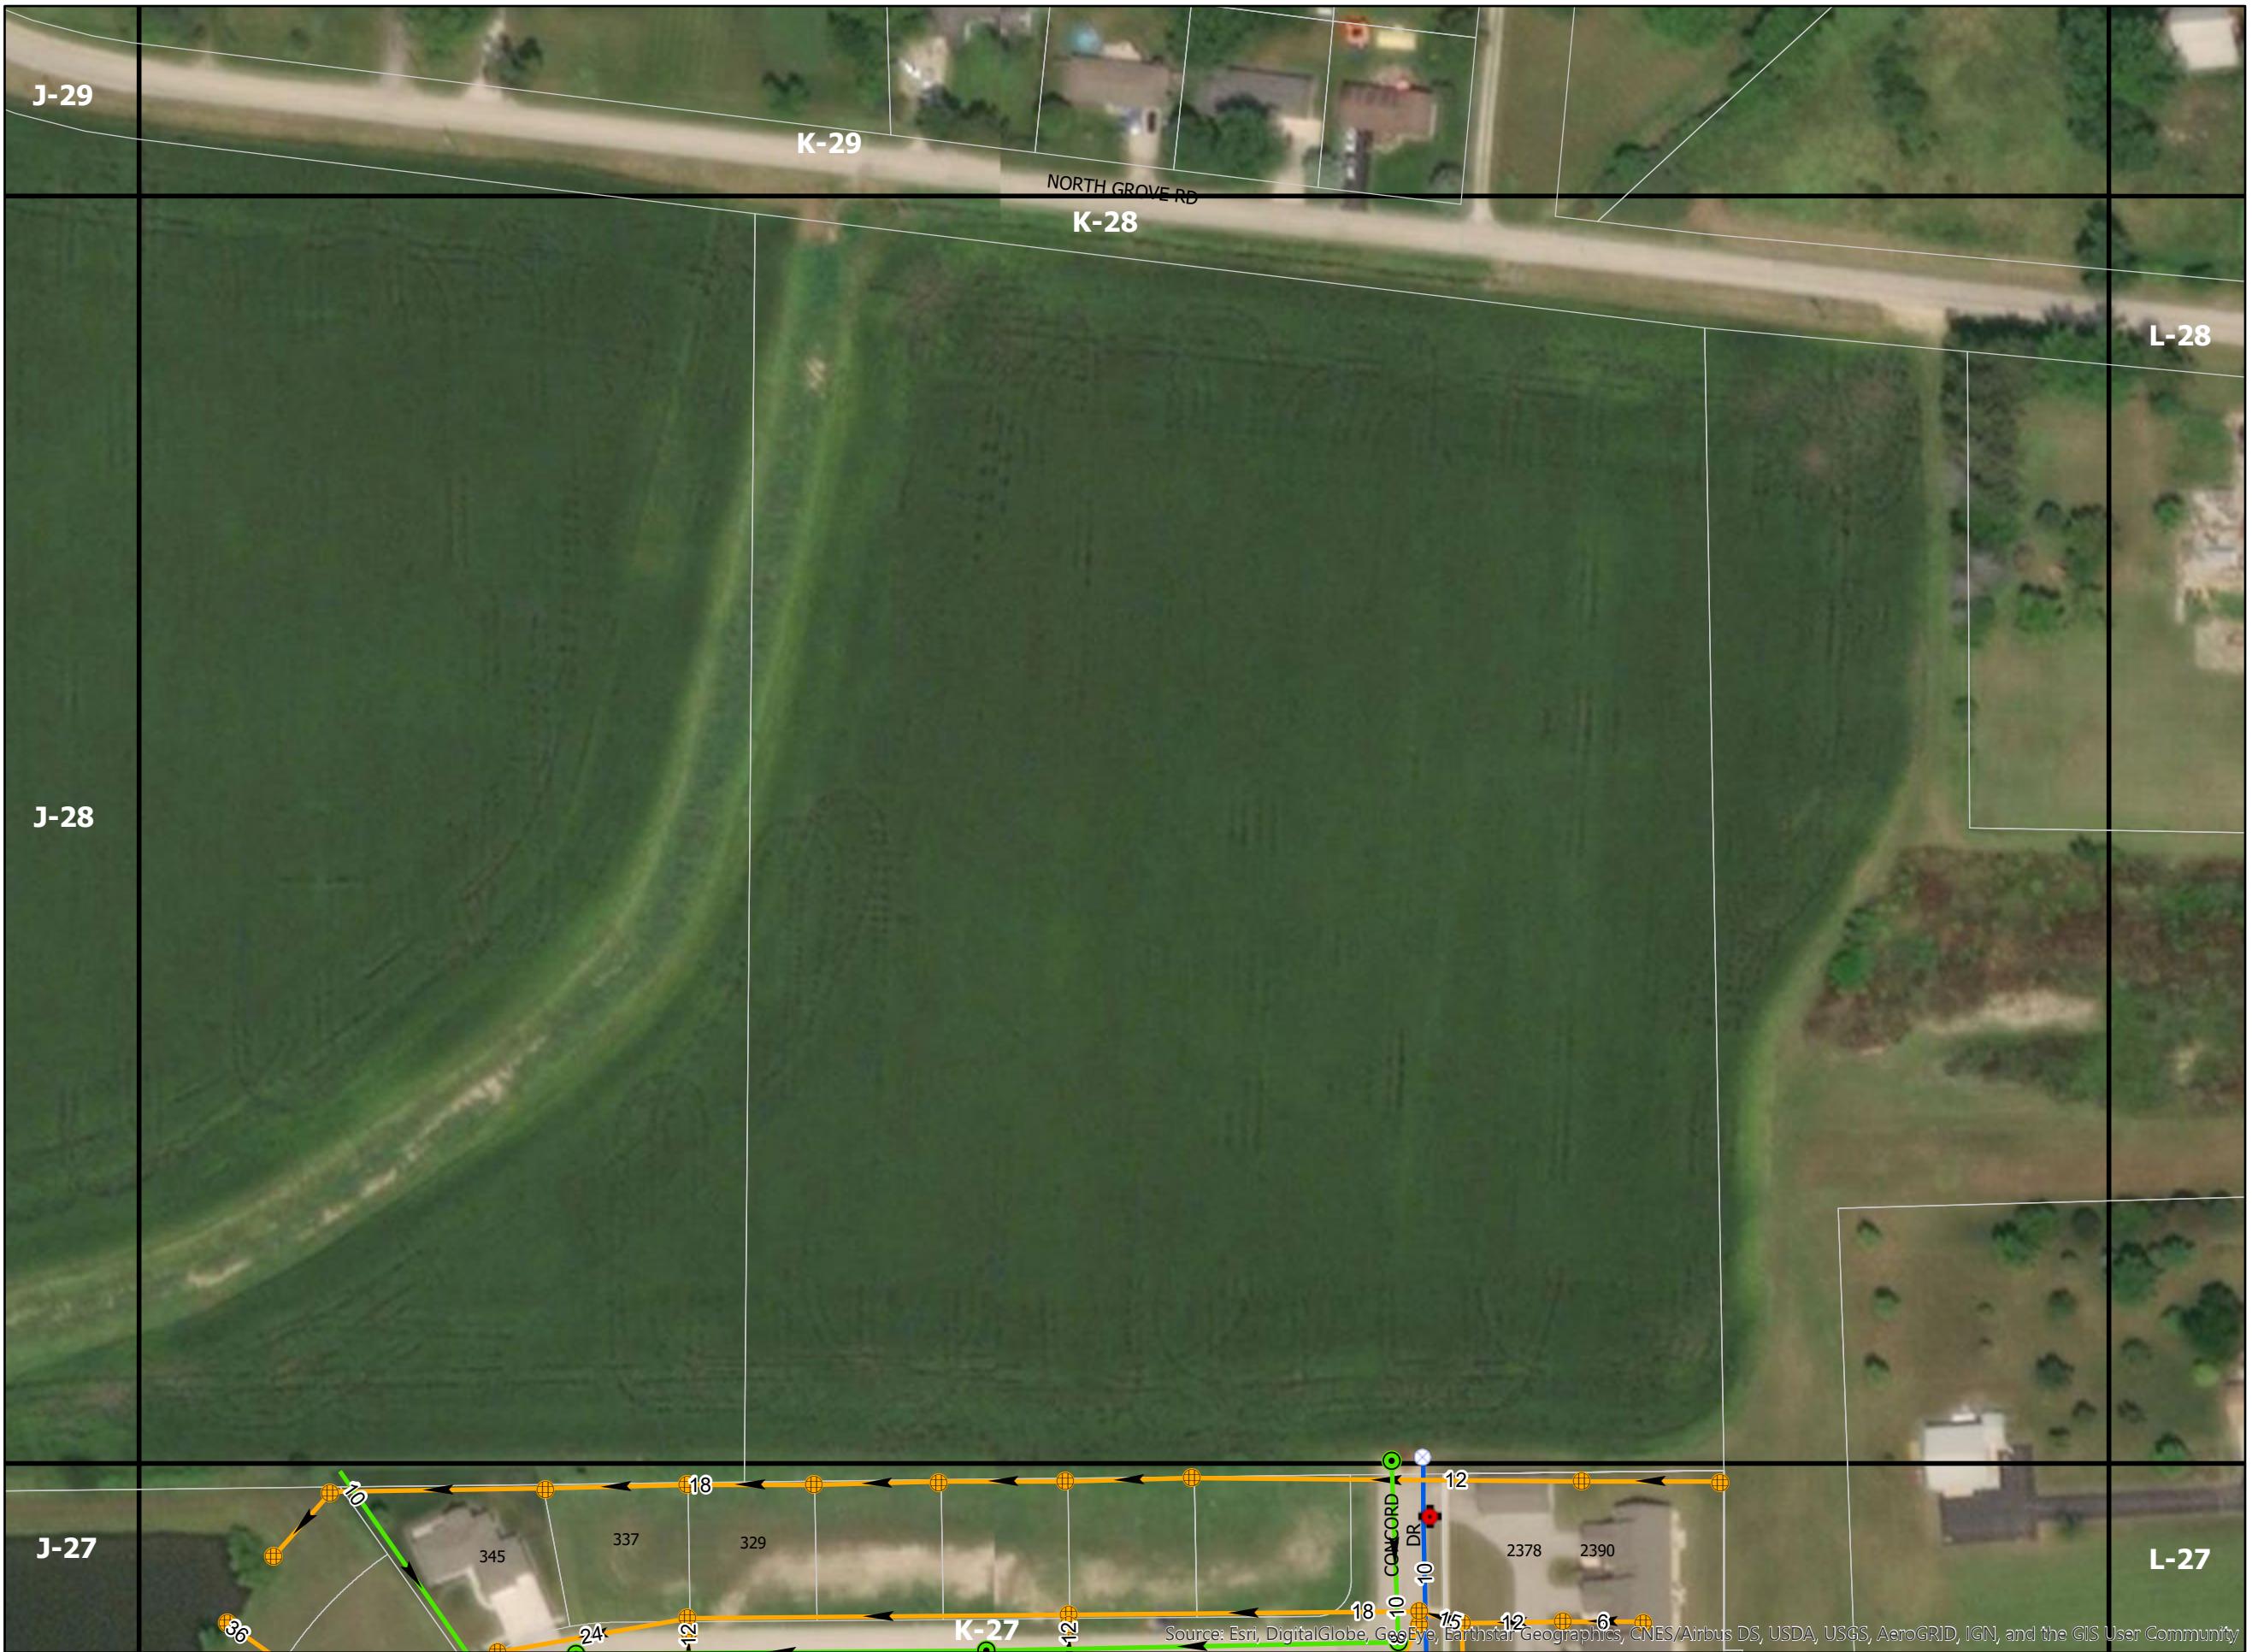



Collection System

- ★ Cleanout
- ▲ Drop MH
- Sanitary MH
- - - Sanitary Service
- - - Sanitary Main

Storm Sewer

- Storm Structure
- Storm Line

Water System

- ▲ Water Reducer
- Hydrant
- Water Valve
- Water Line


Base Map


- Address
- Property Parcel
- Roads
- Tiles



0 25 50 100 150 200
Feet

Page Number: K-29

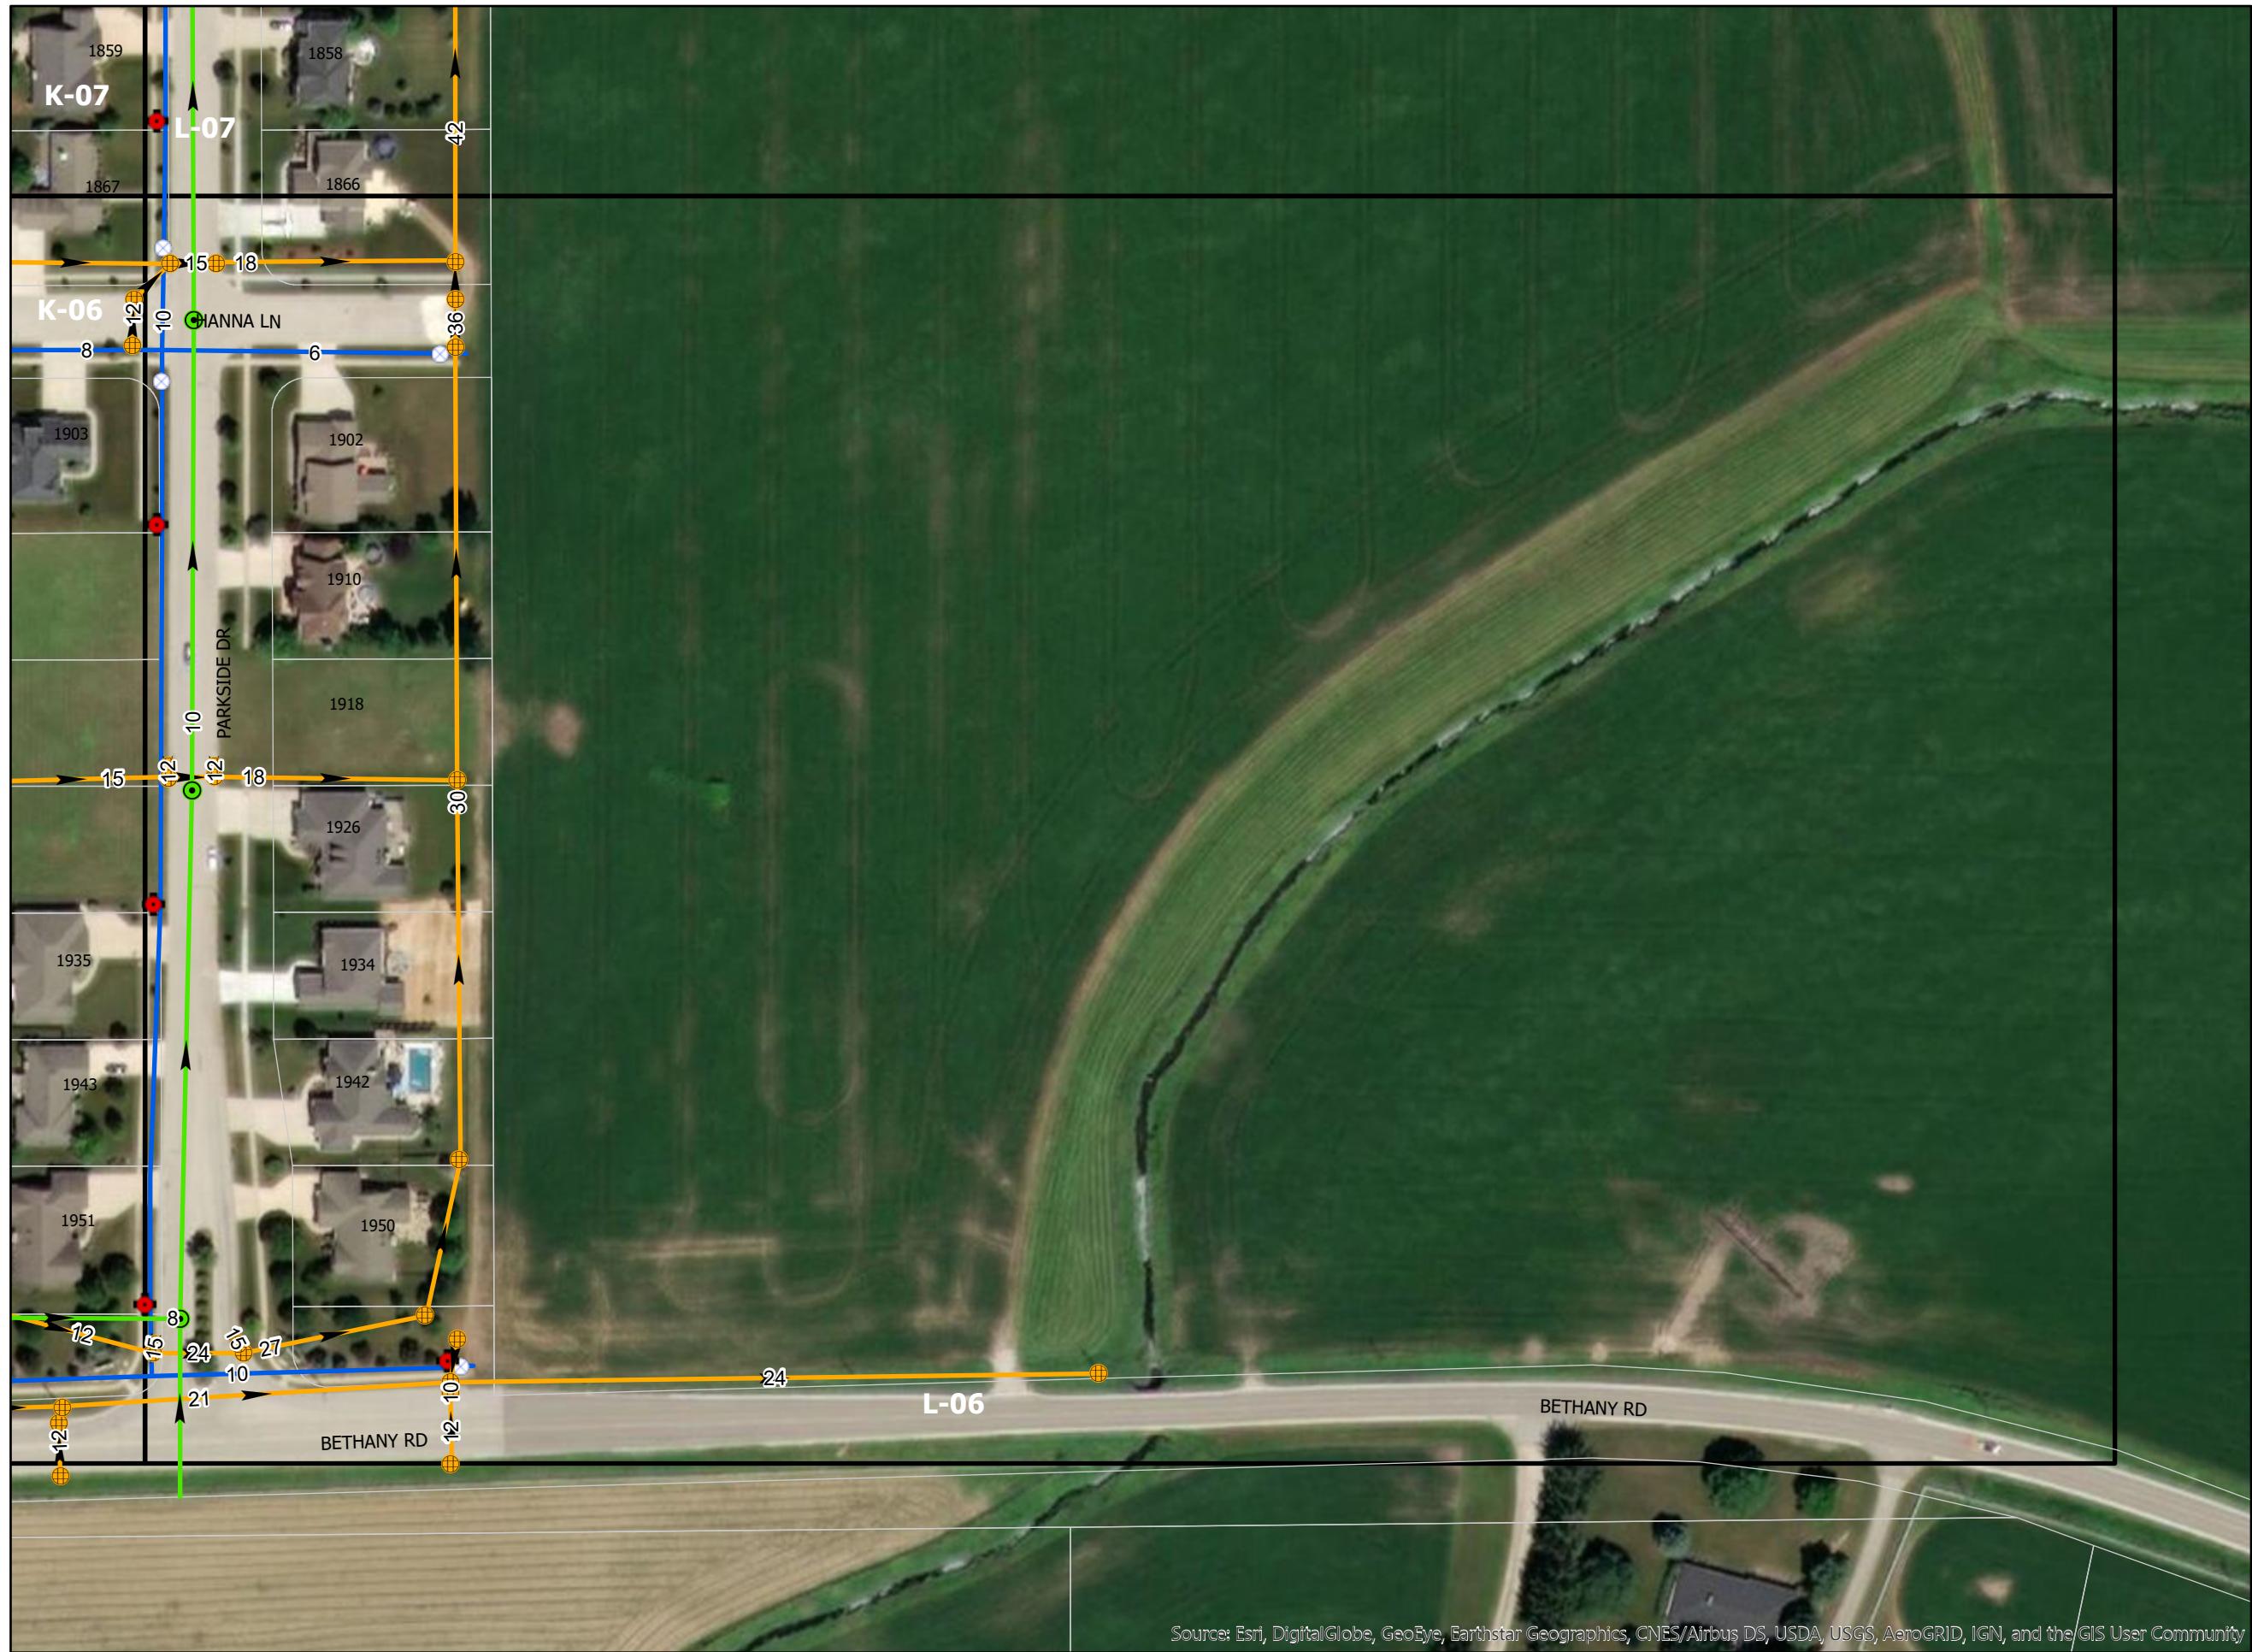

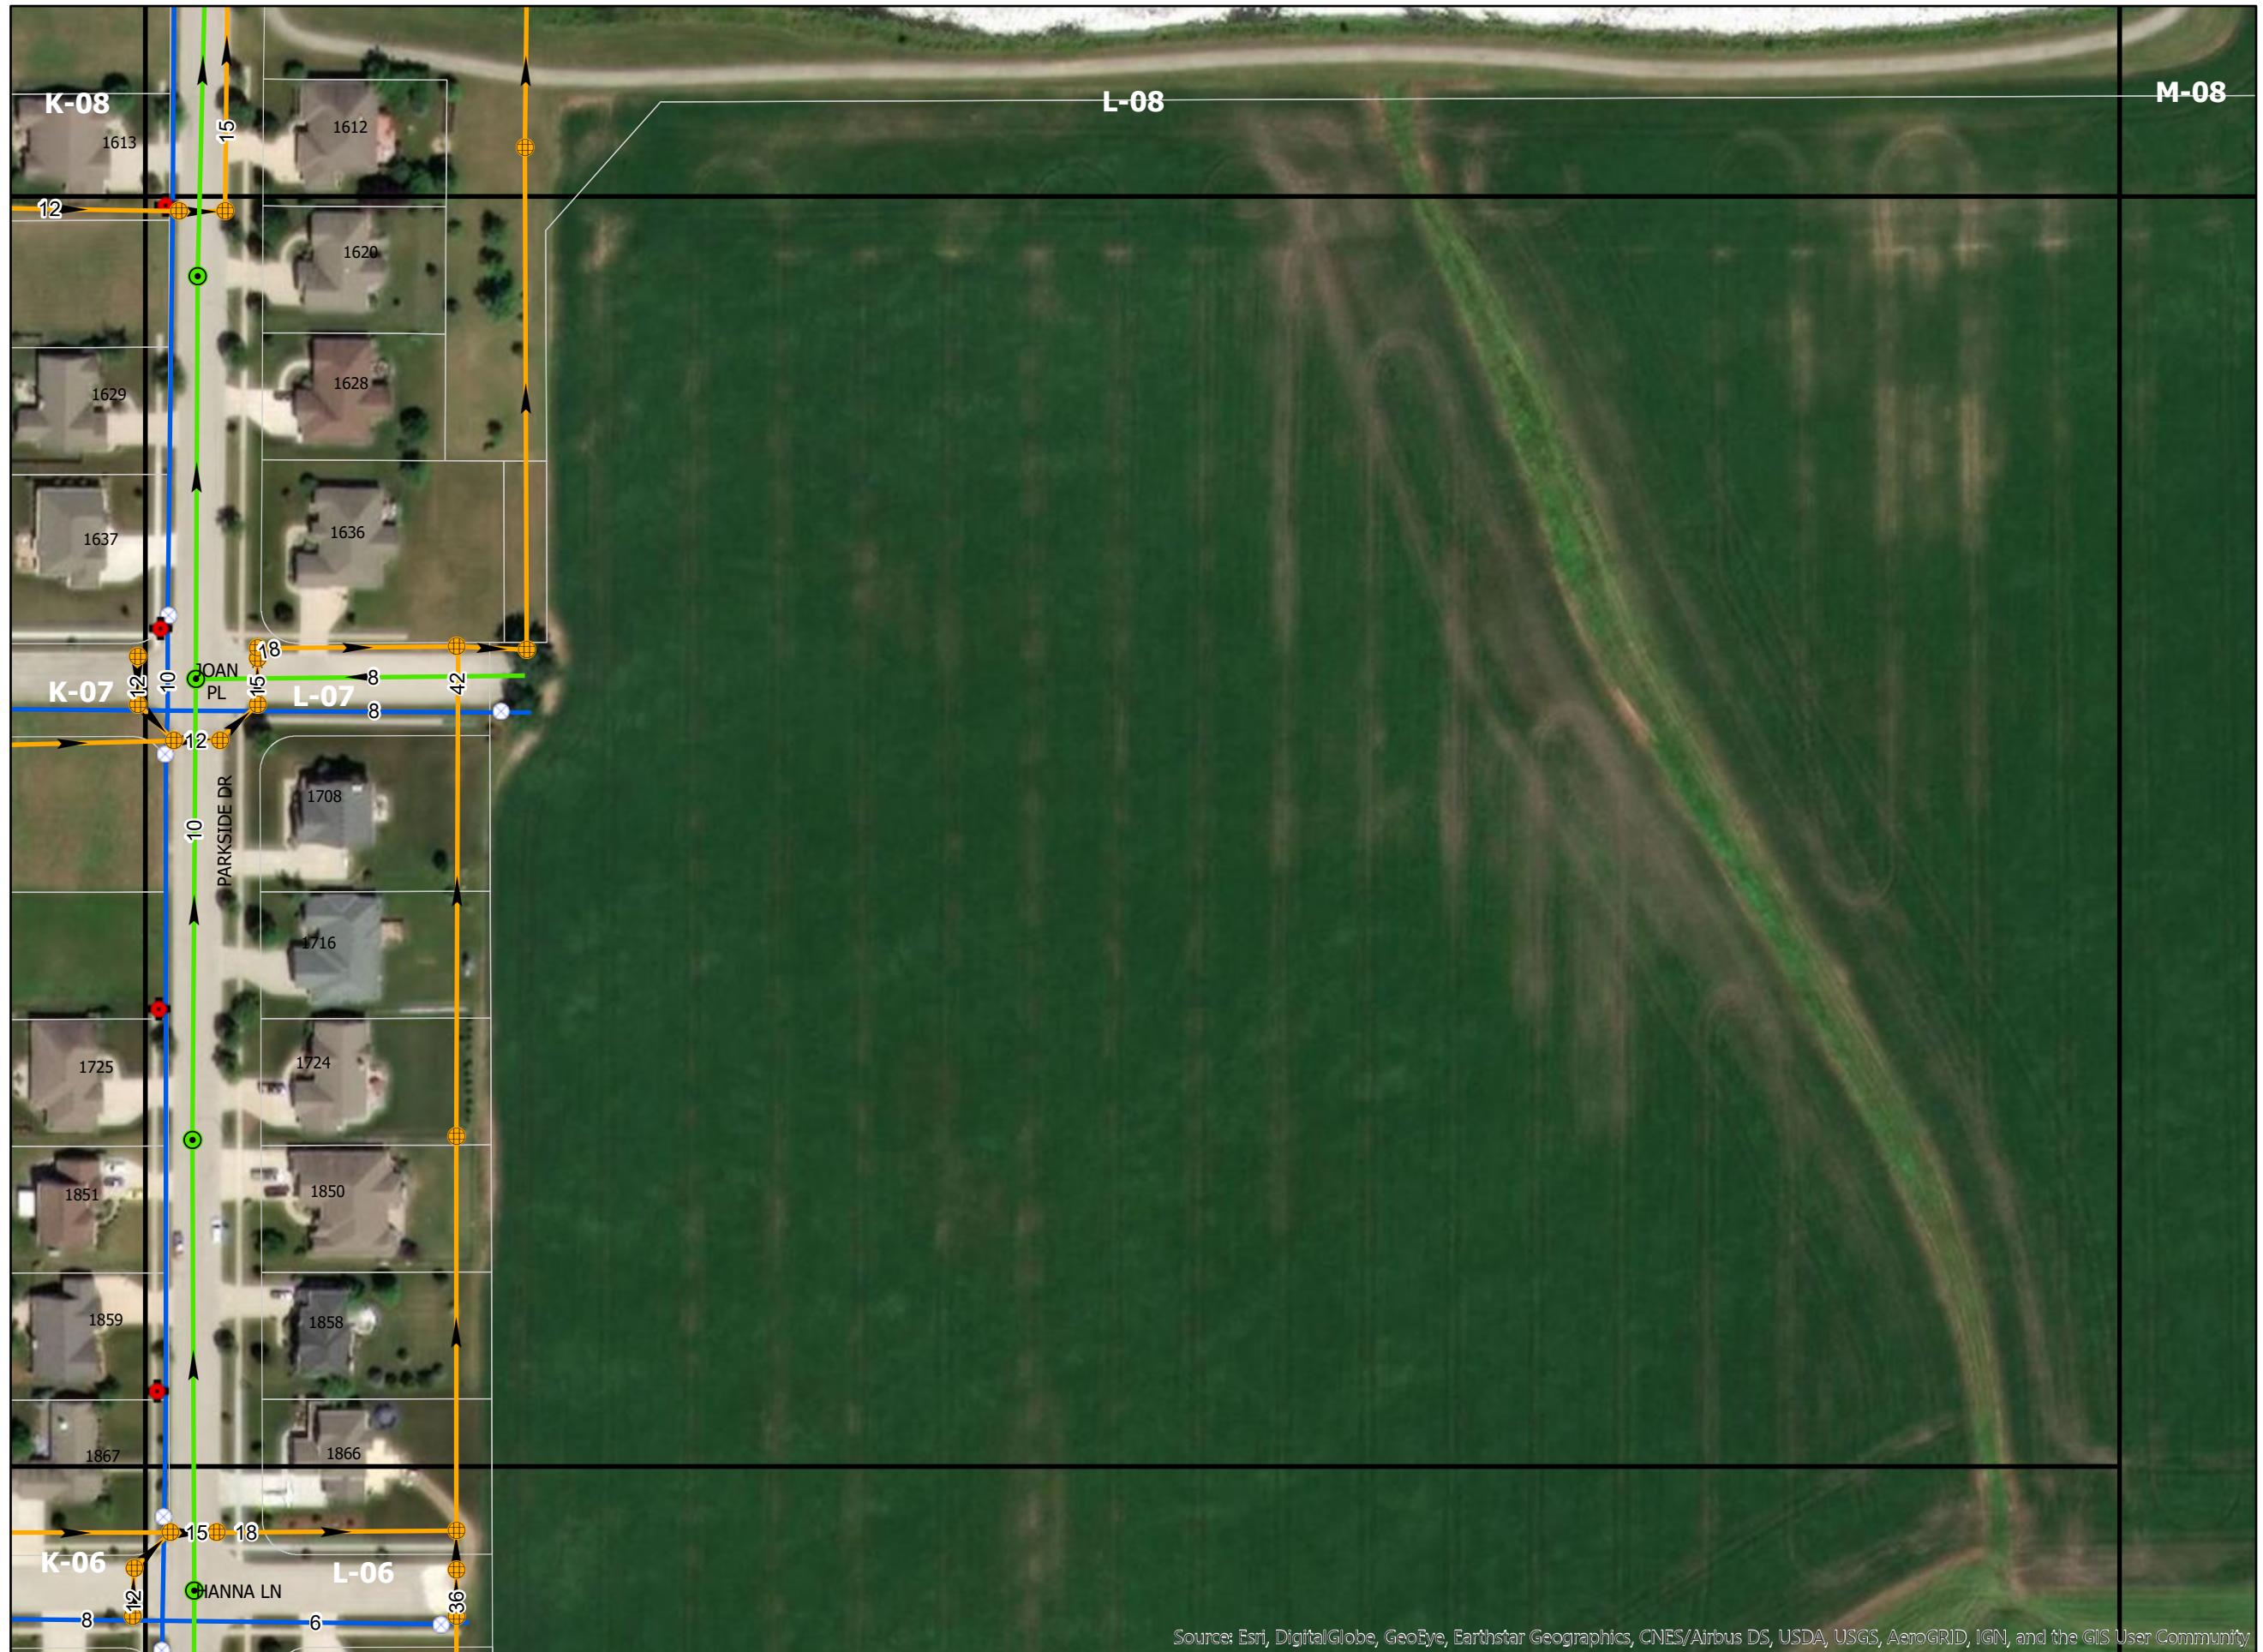





Collection System

- ★ Cleanout
- ▲ Drop MH
- Sanitary MH
- Sanitary Service
- Sanitary Main

Storm Sewer


- Storm Structure
- Storm Line

Water System


- ▲ Water Reducer
- Hydrant
- Water Valve
- Water Line

Base Map


- Address
- Property Parcel
- Roads
- Tiles

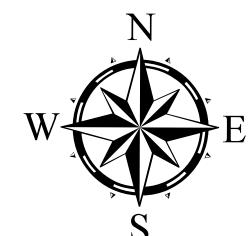


0 25 50 100 150 200
Feet

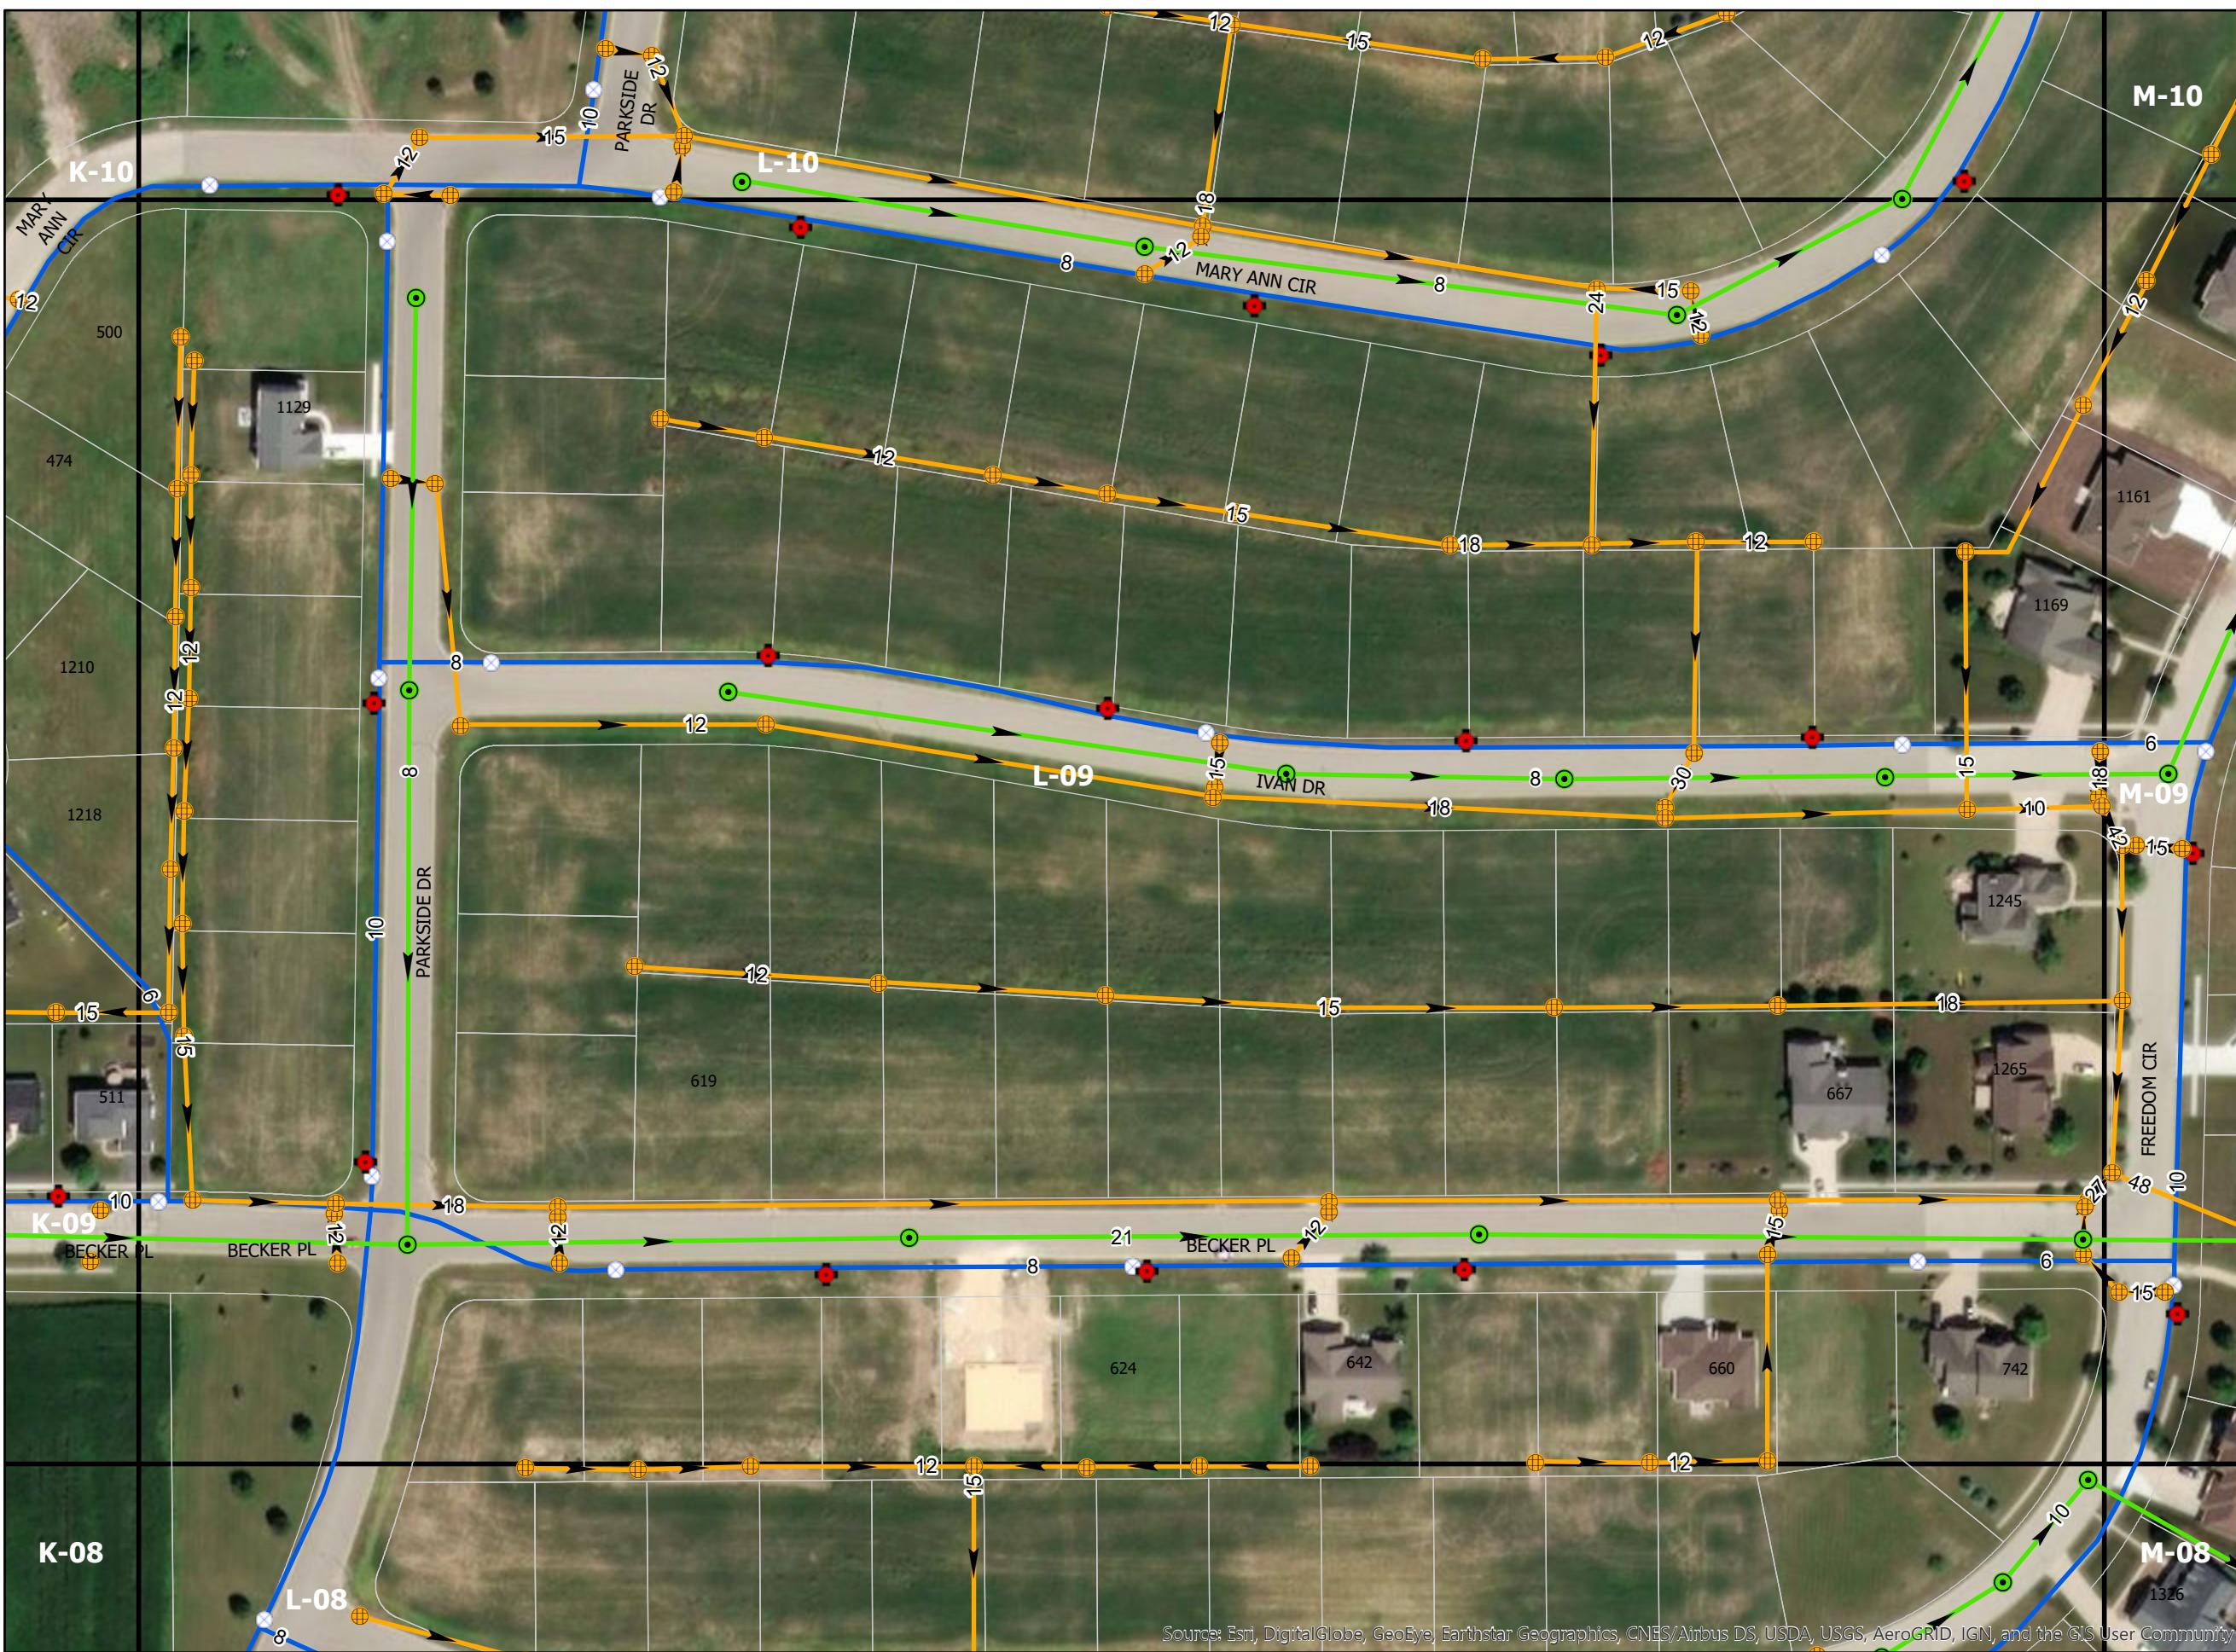



Page Number: L-09

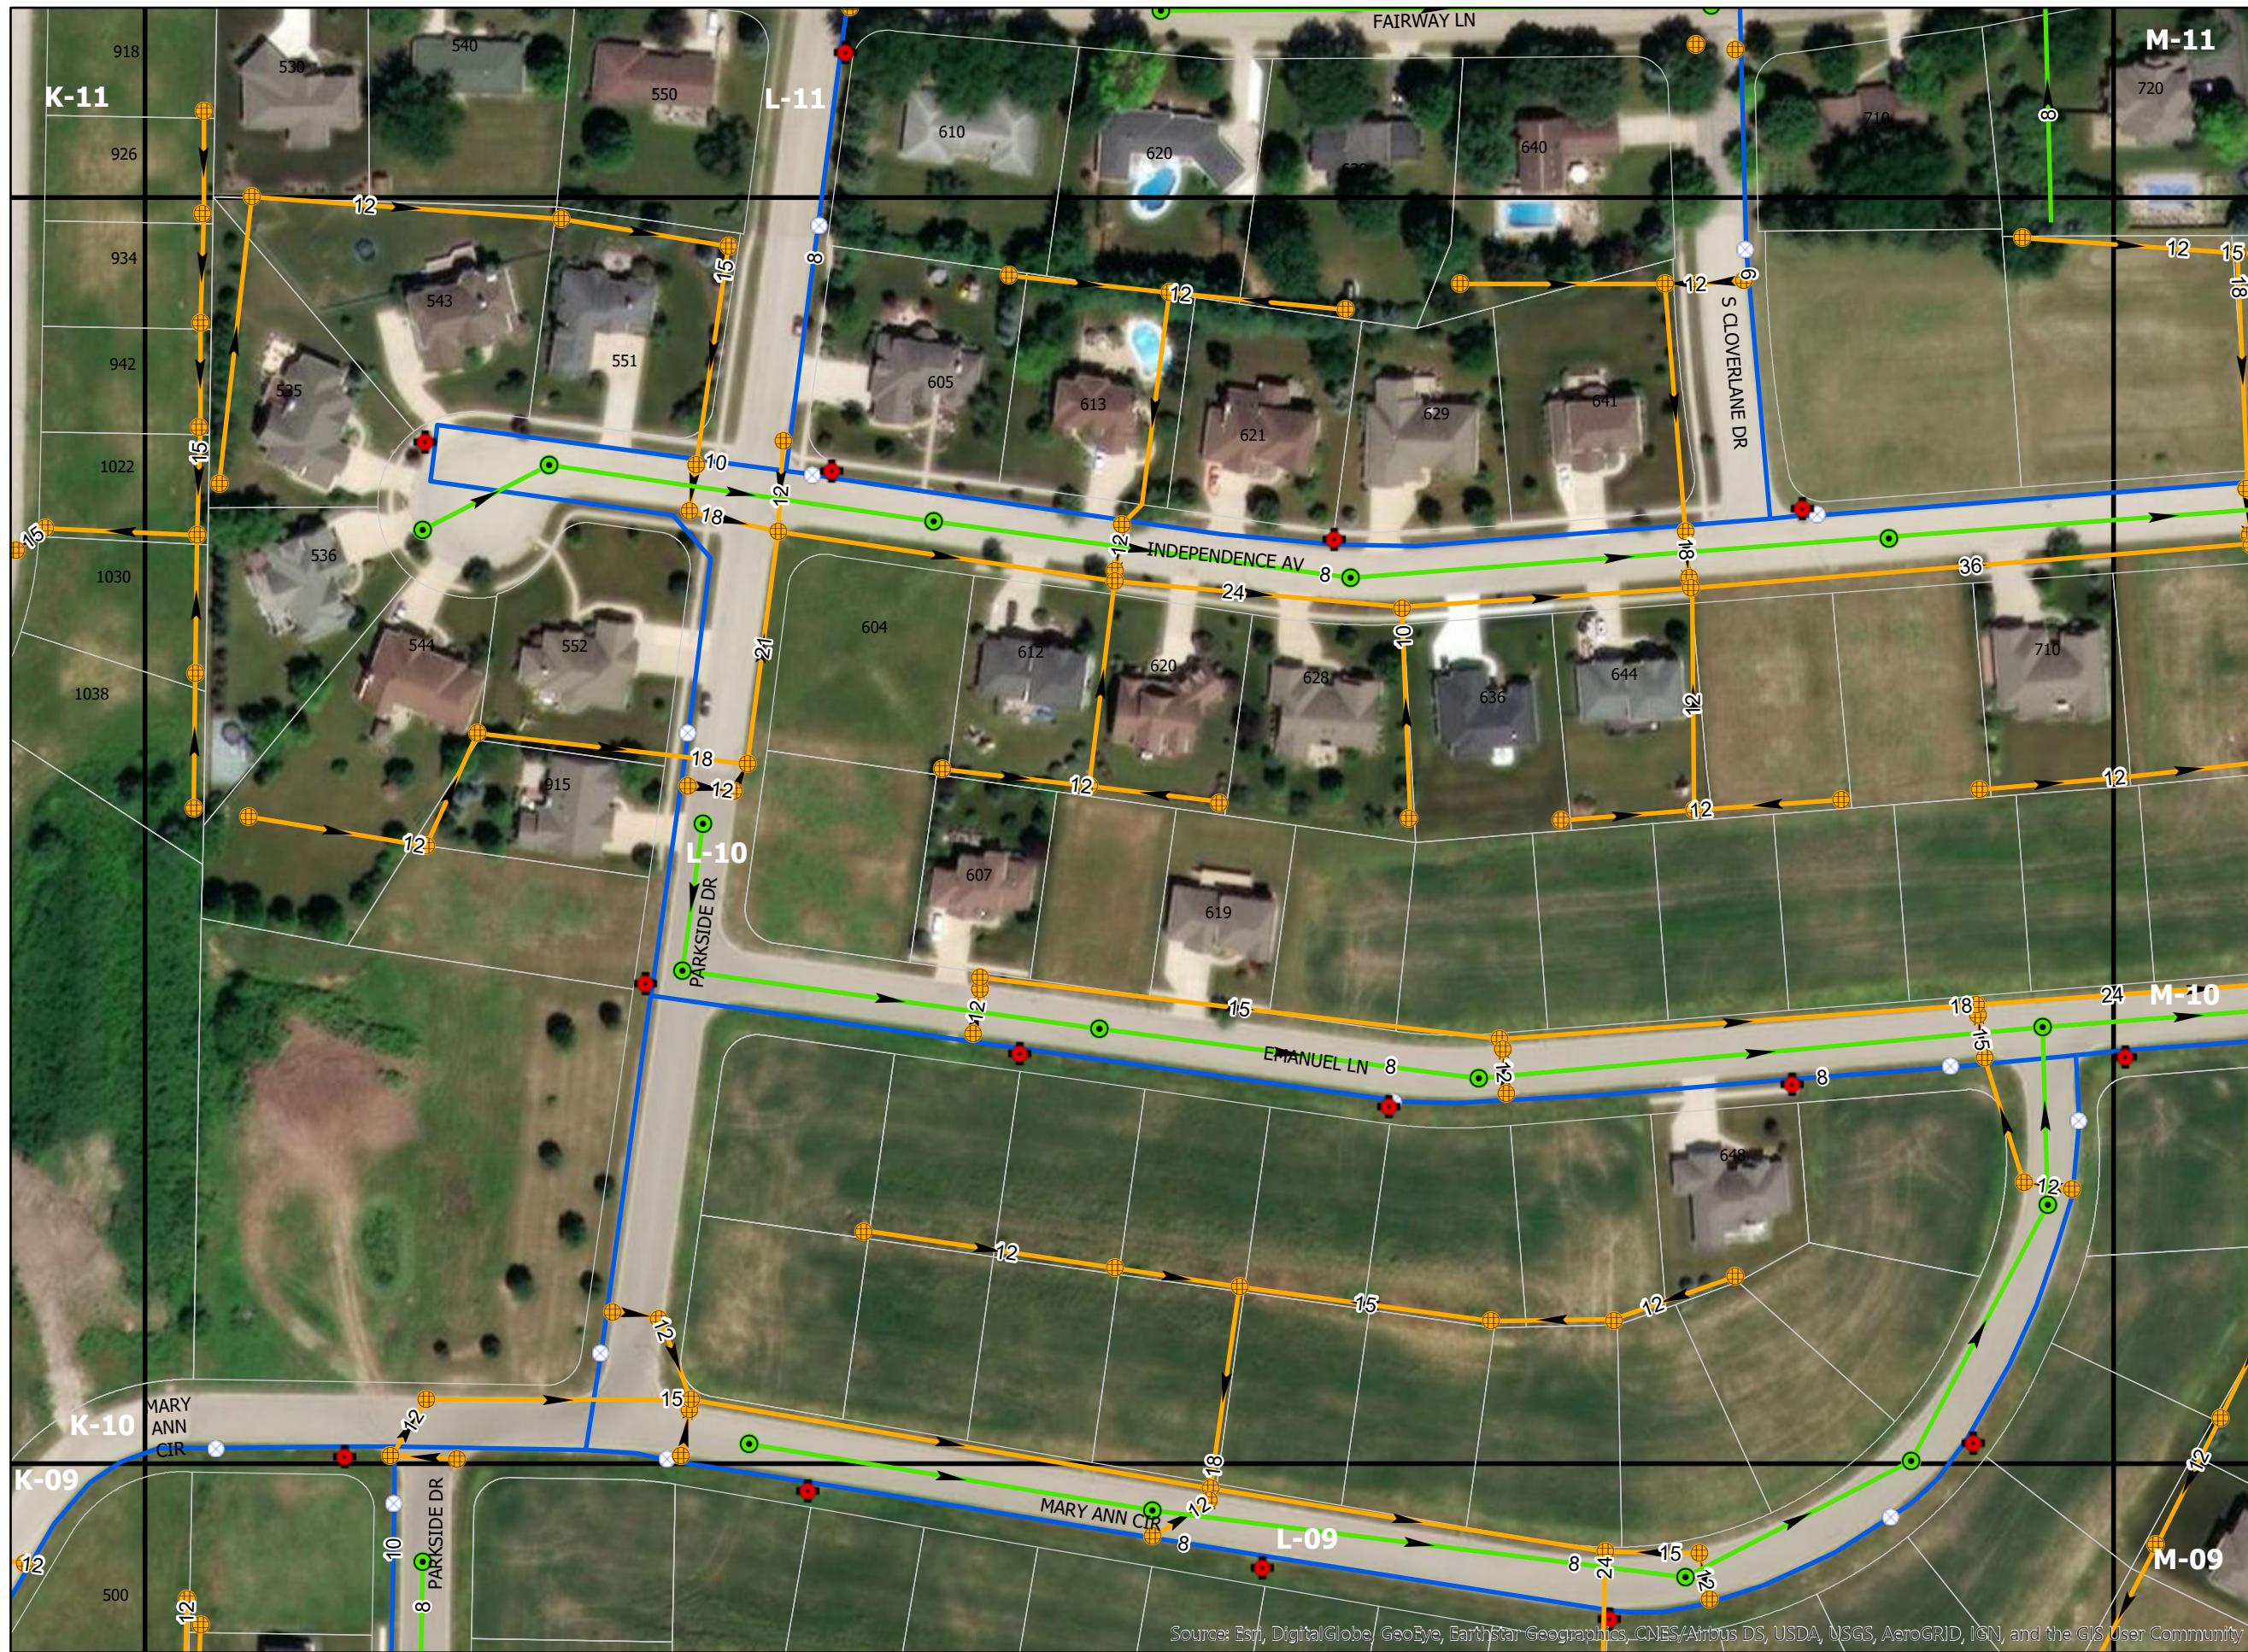

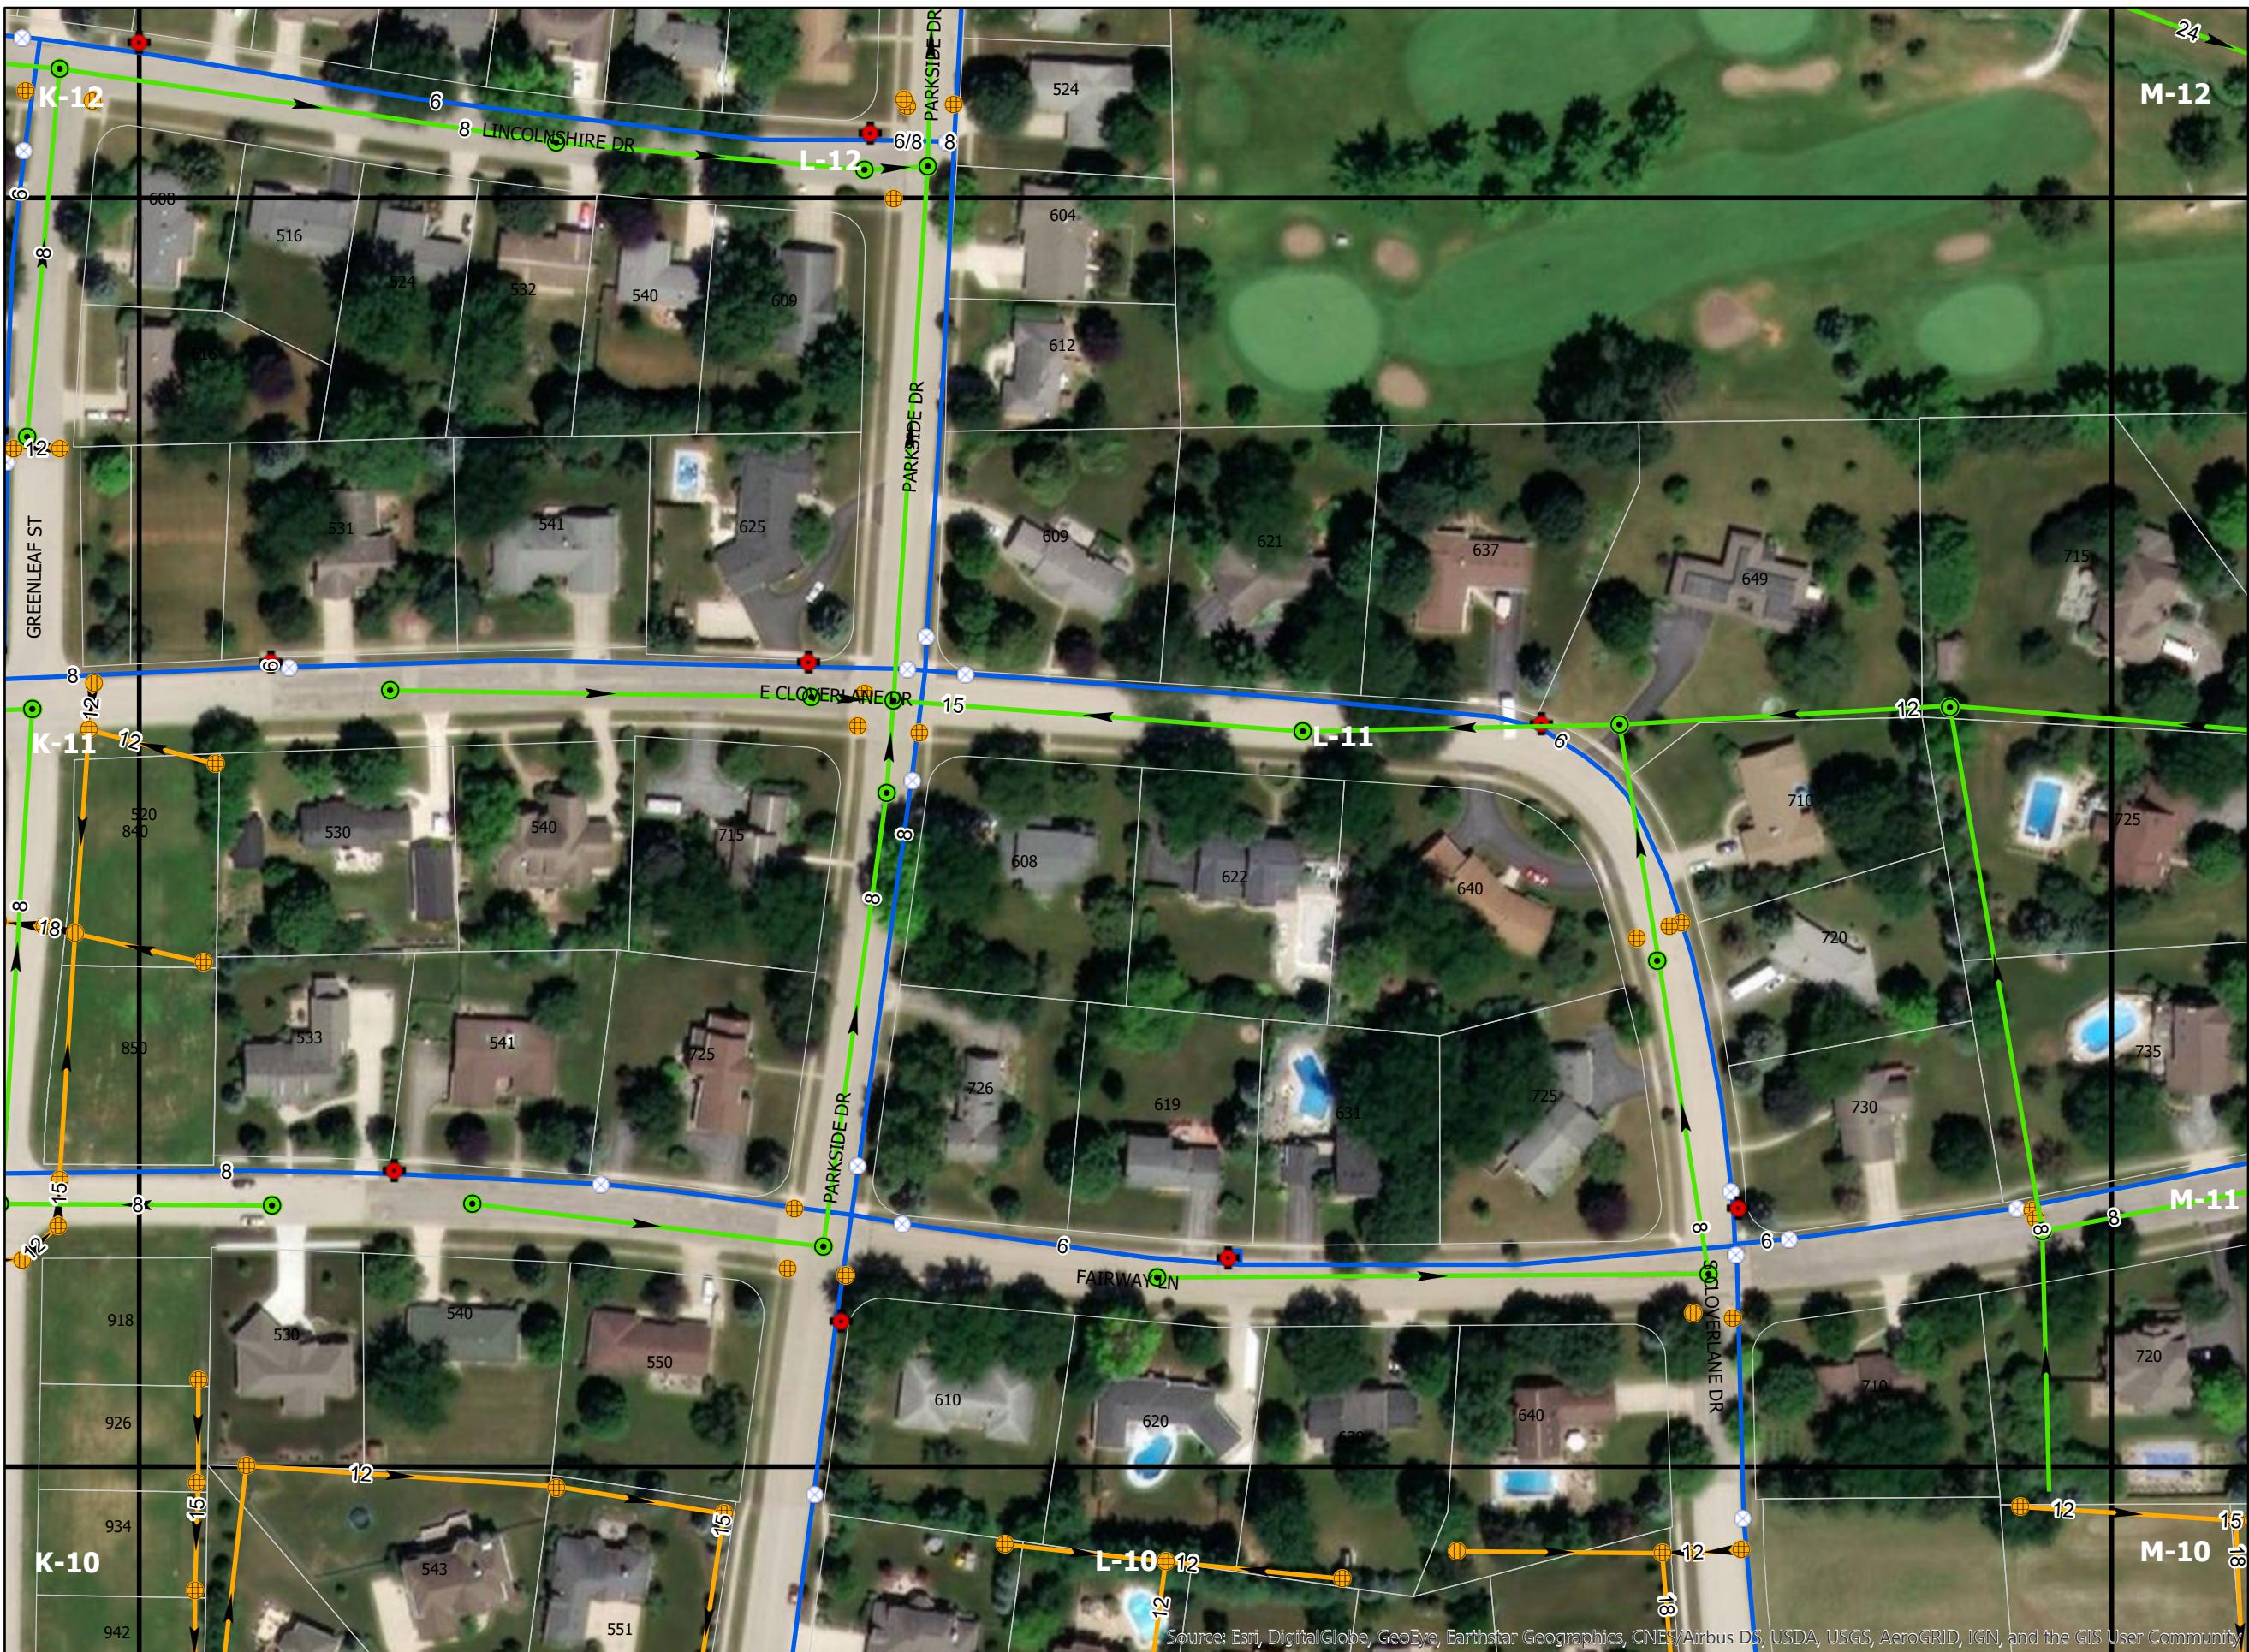

Page Number: L-11

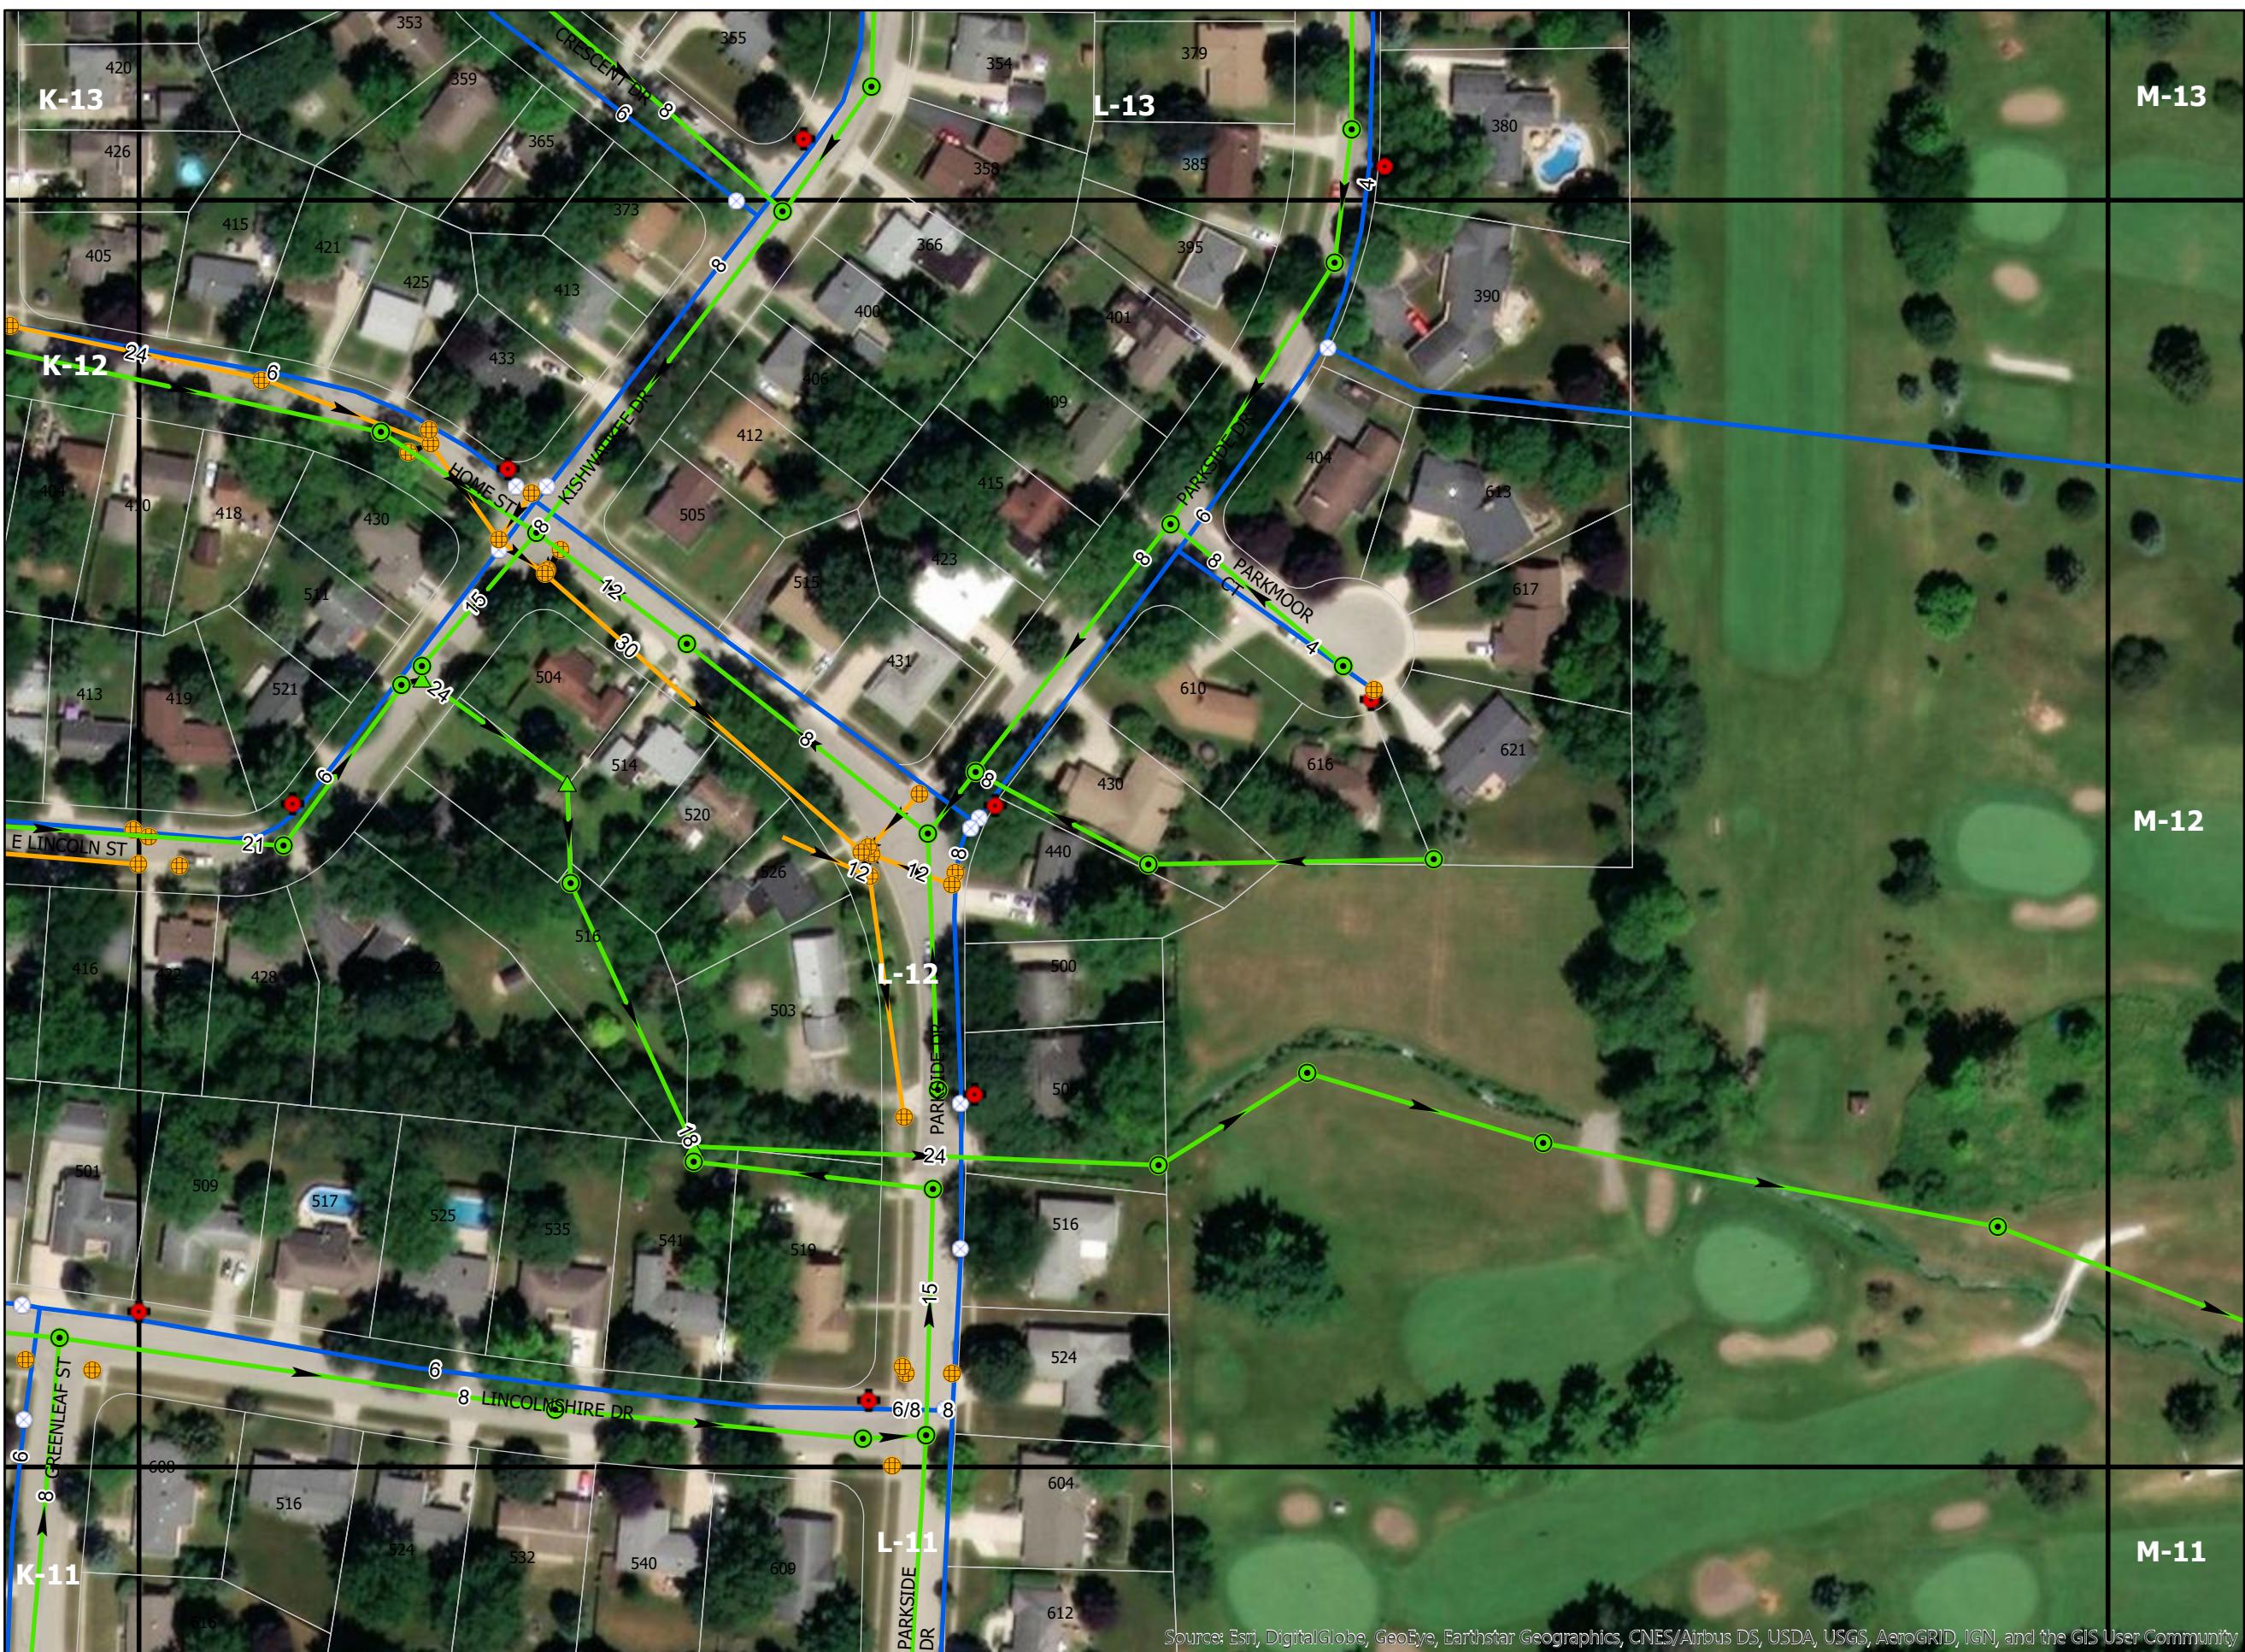

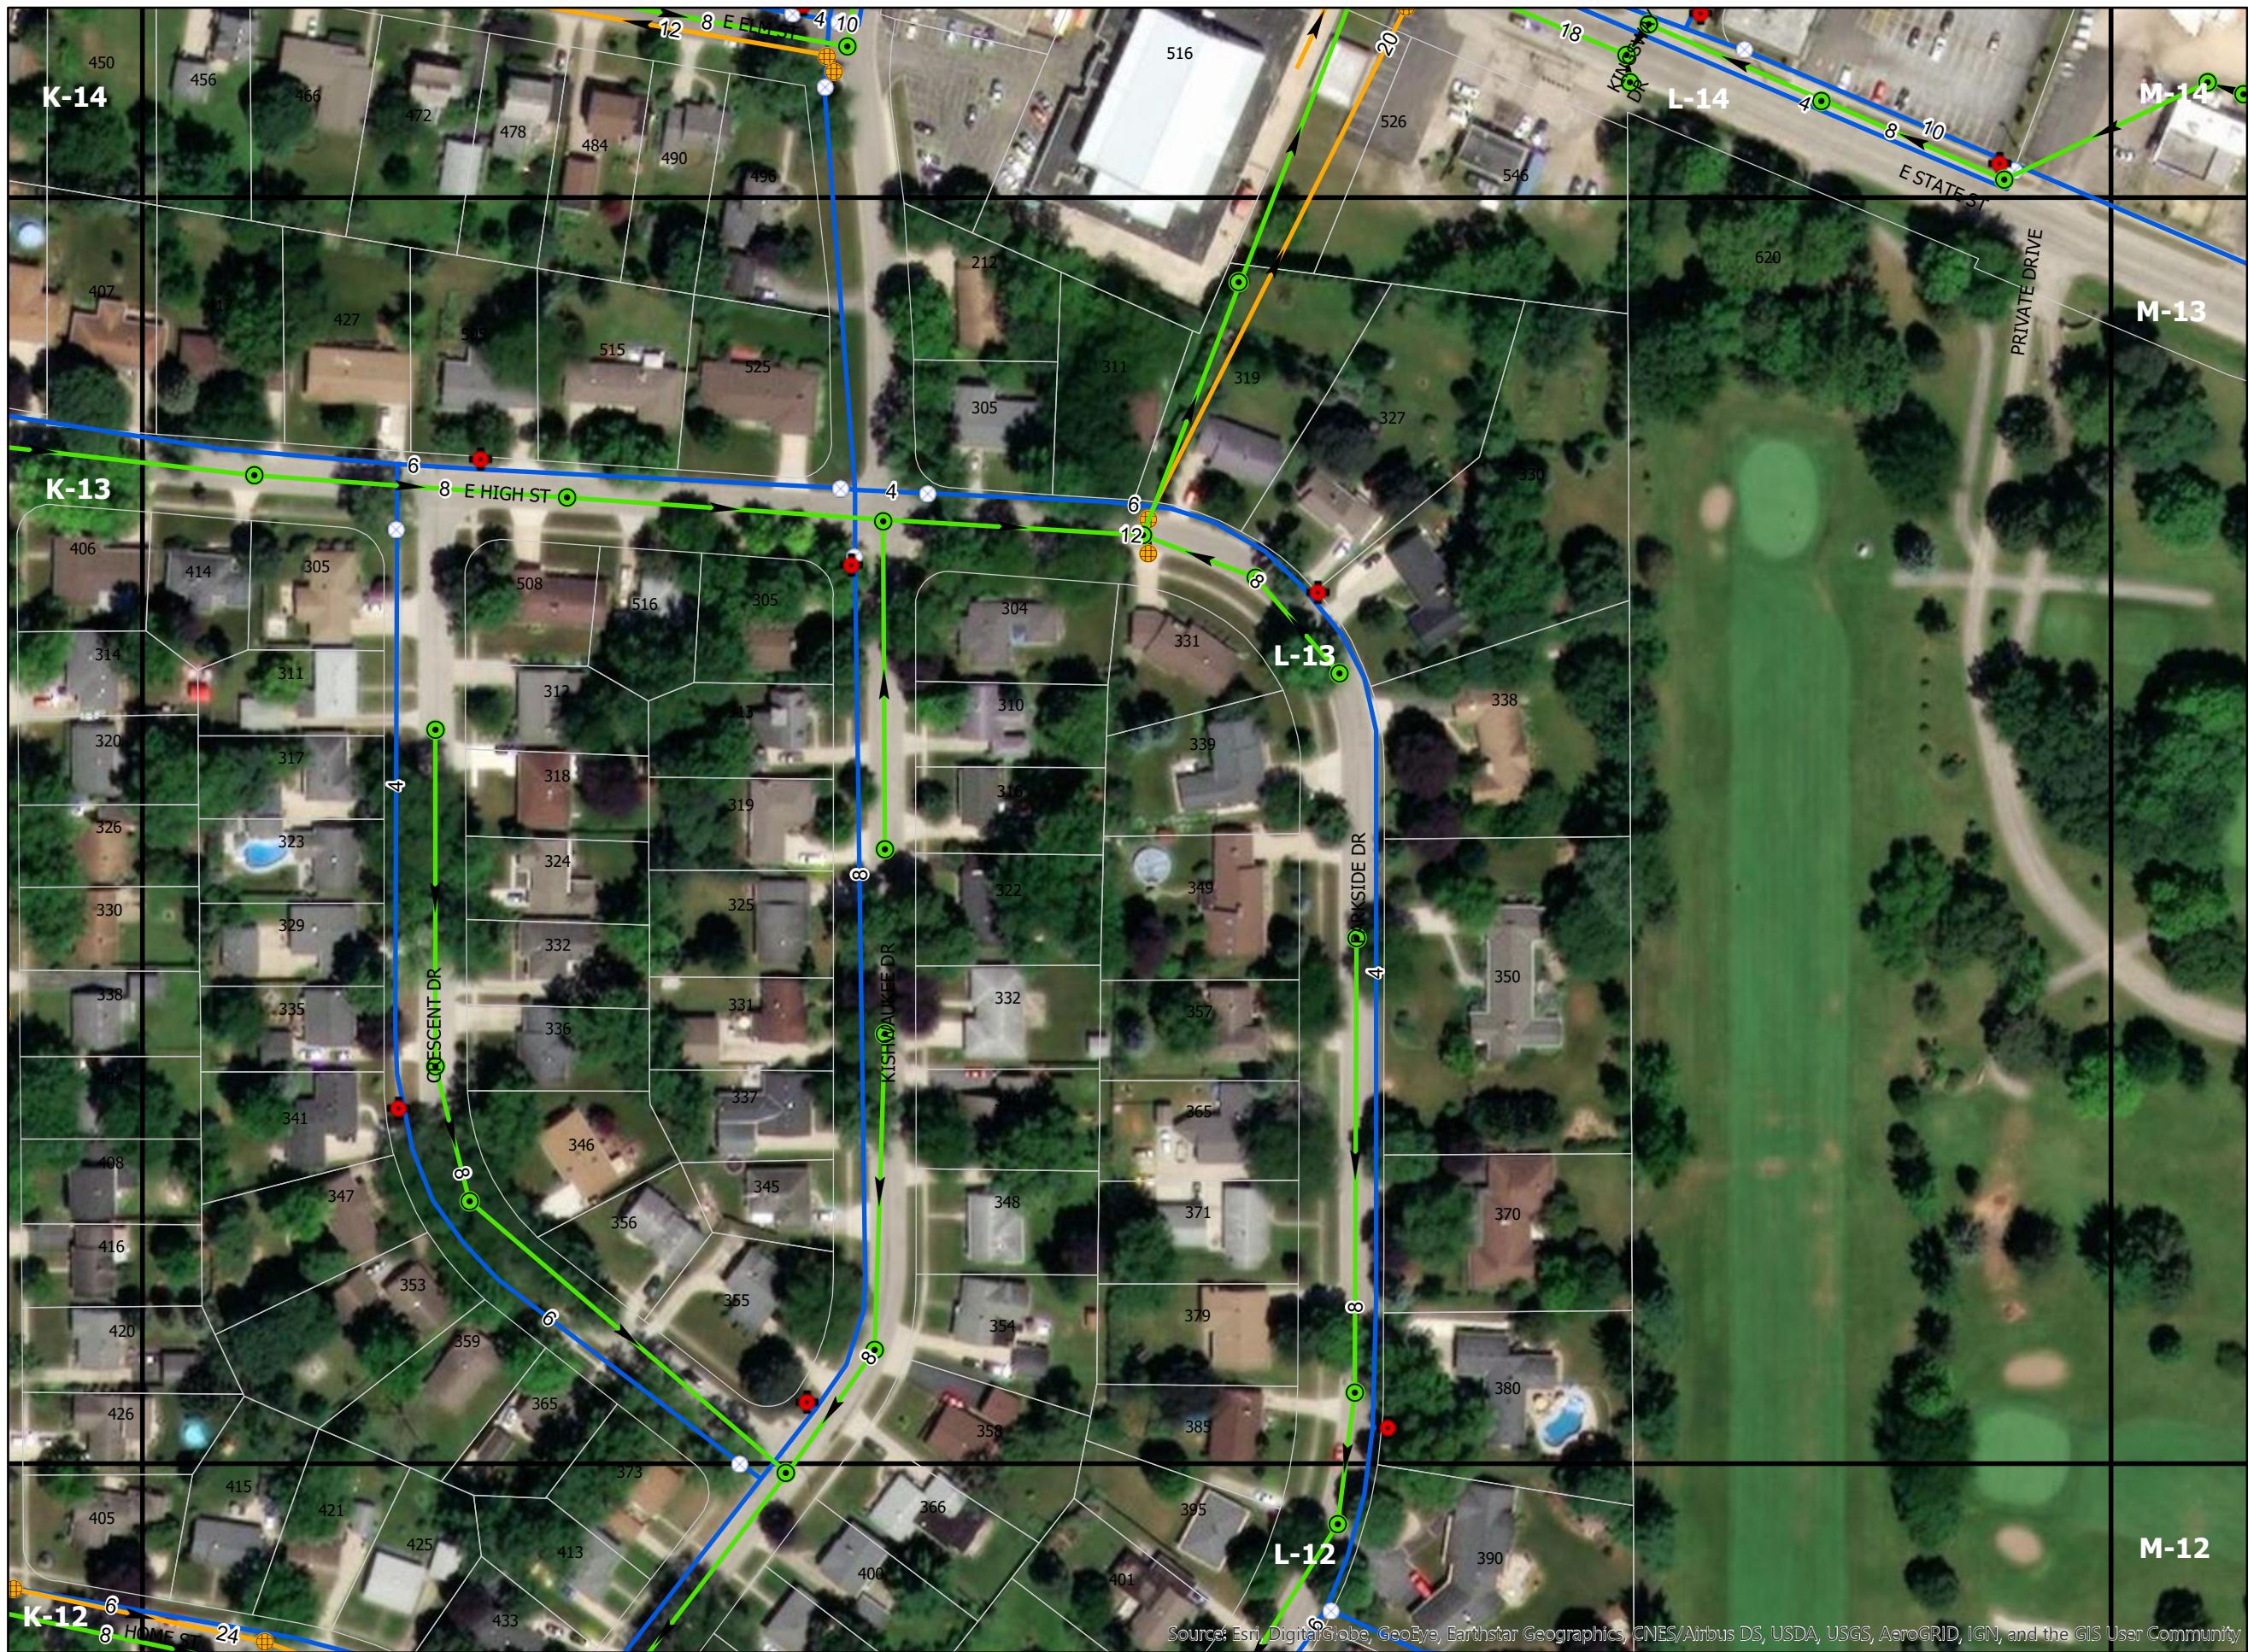


Page Number: L-13










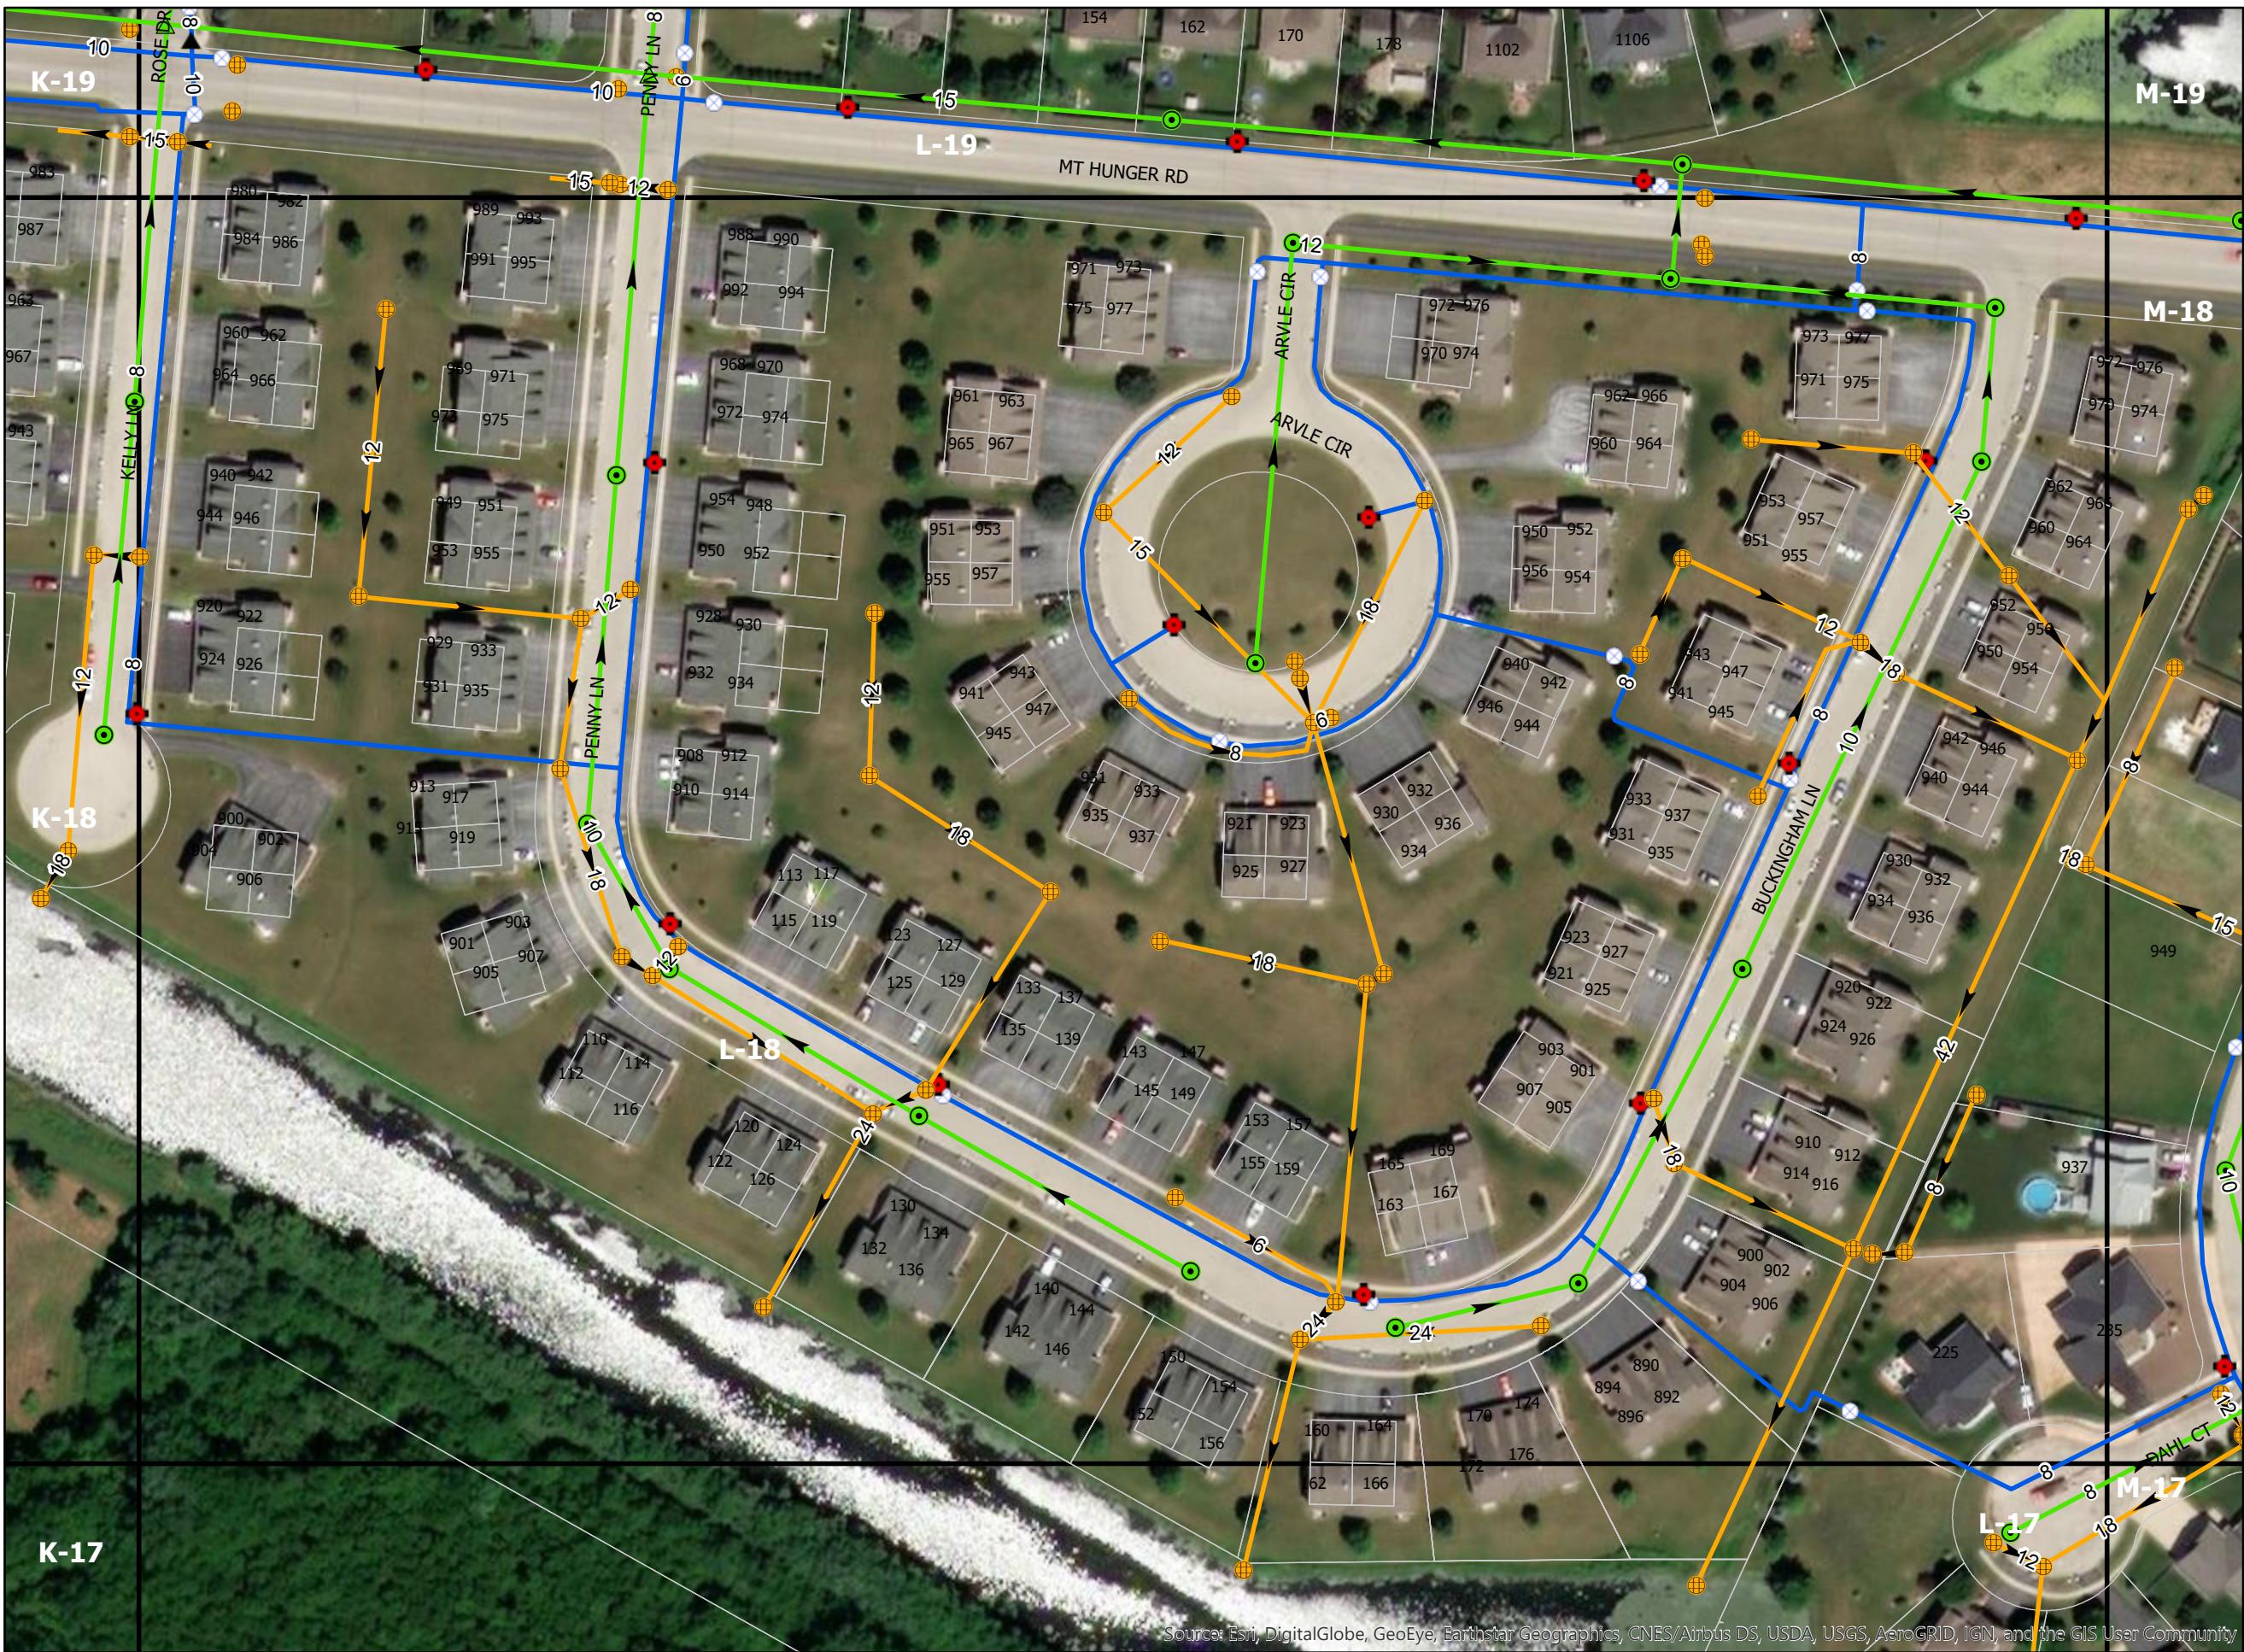

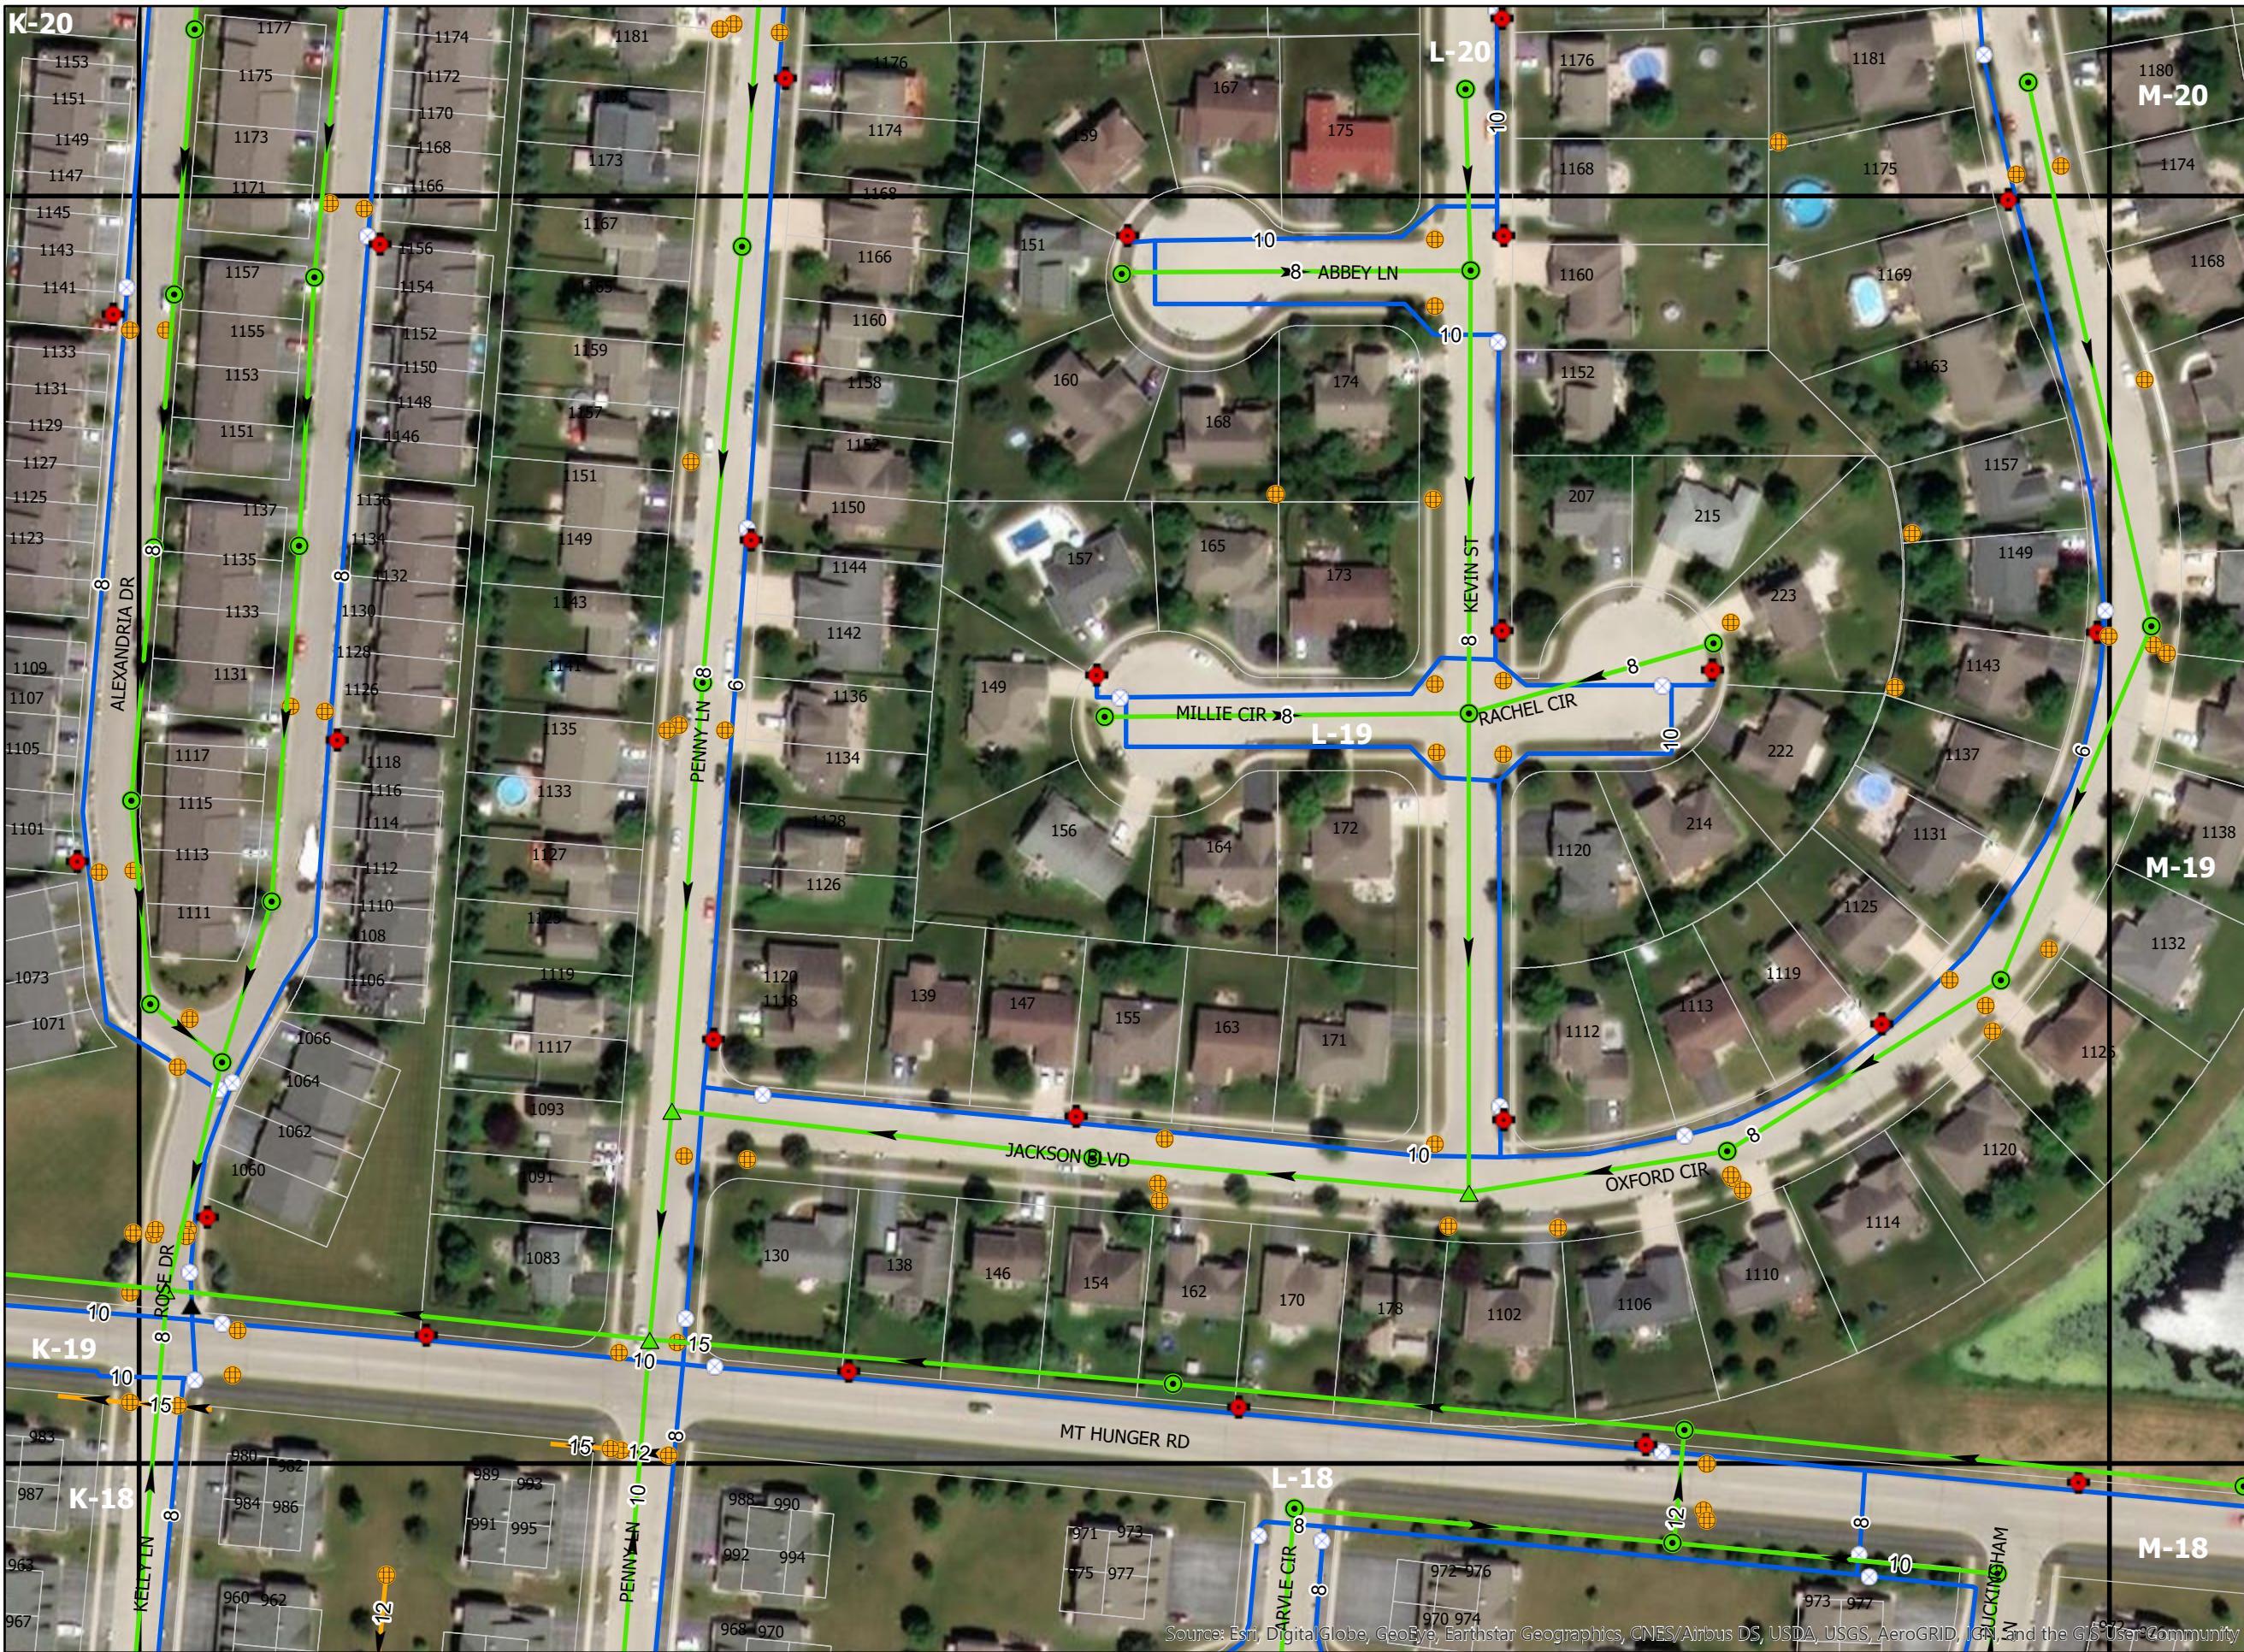

Collection System

- Cleanout
- Drop MH
- Sanitary MH
- Sanitary Service
- Sanitary Main

Storm Sewer


- Storm Structure
- Storm Line

Water System

- Water Reducer
- Hydrant
- Water Valve
- Water Line



Base Map

- Address
- Property Parcel
- Roads
- Tiles

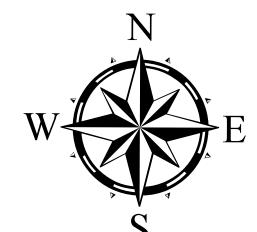

0 25 50 100 150 200
Feet

Page Number: L-19

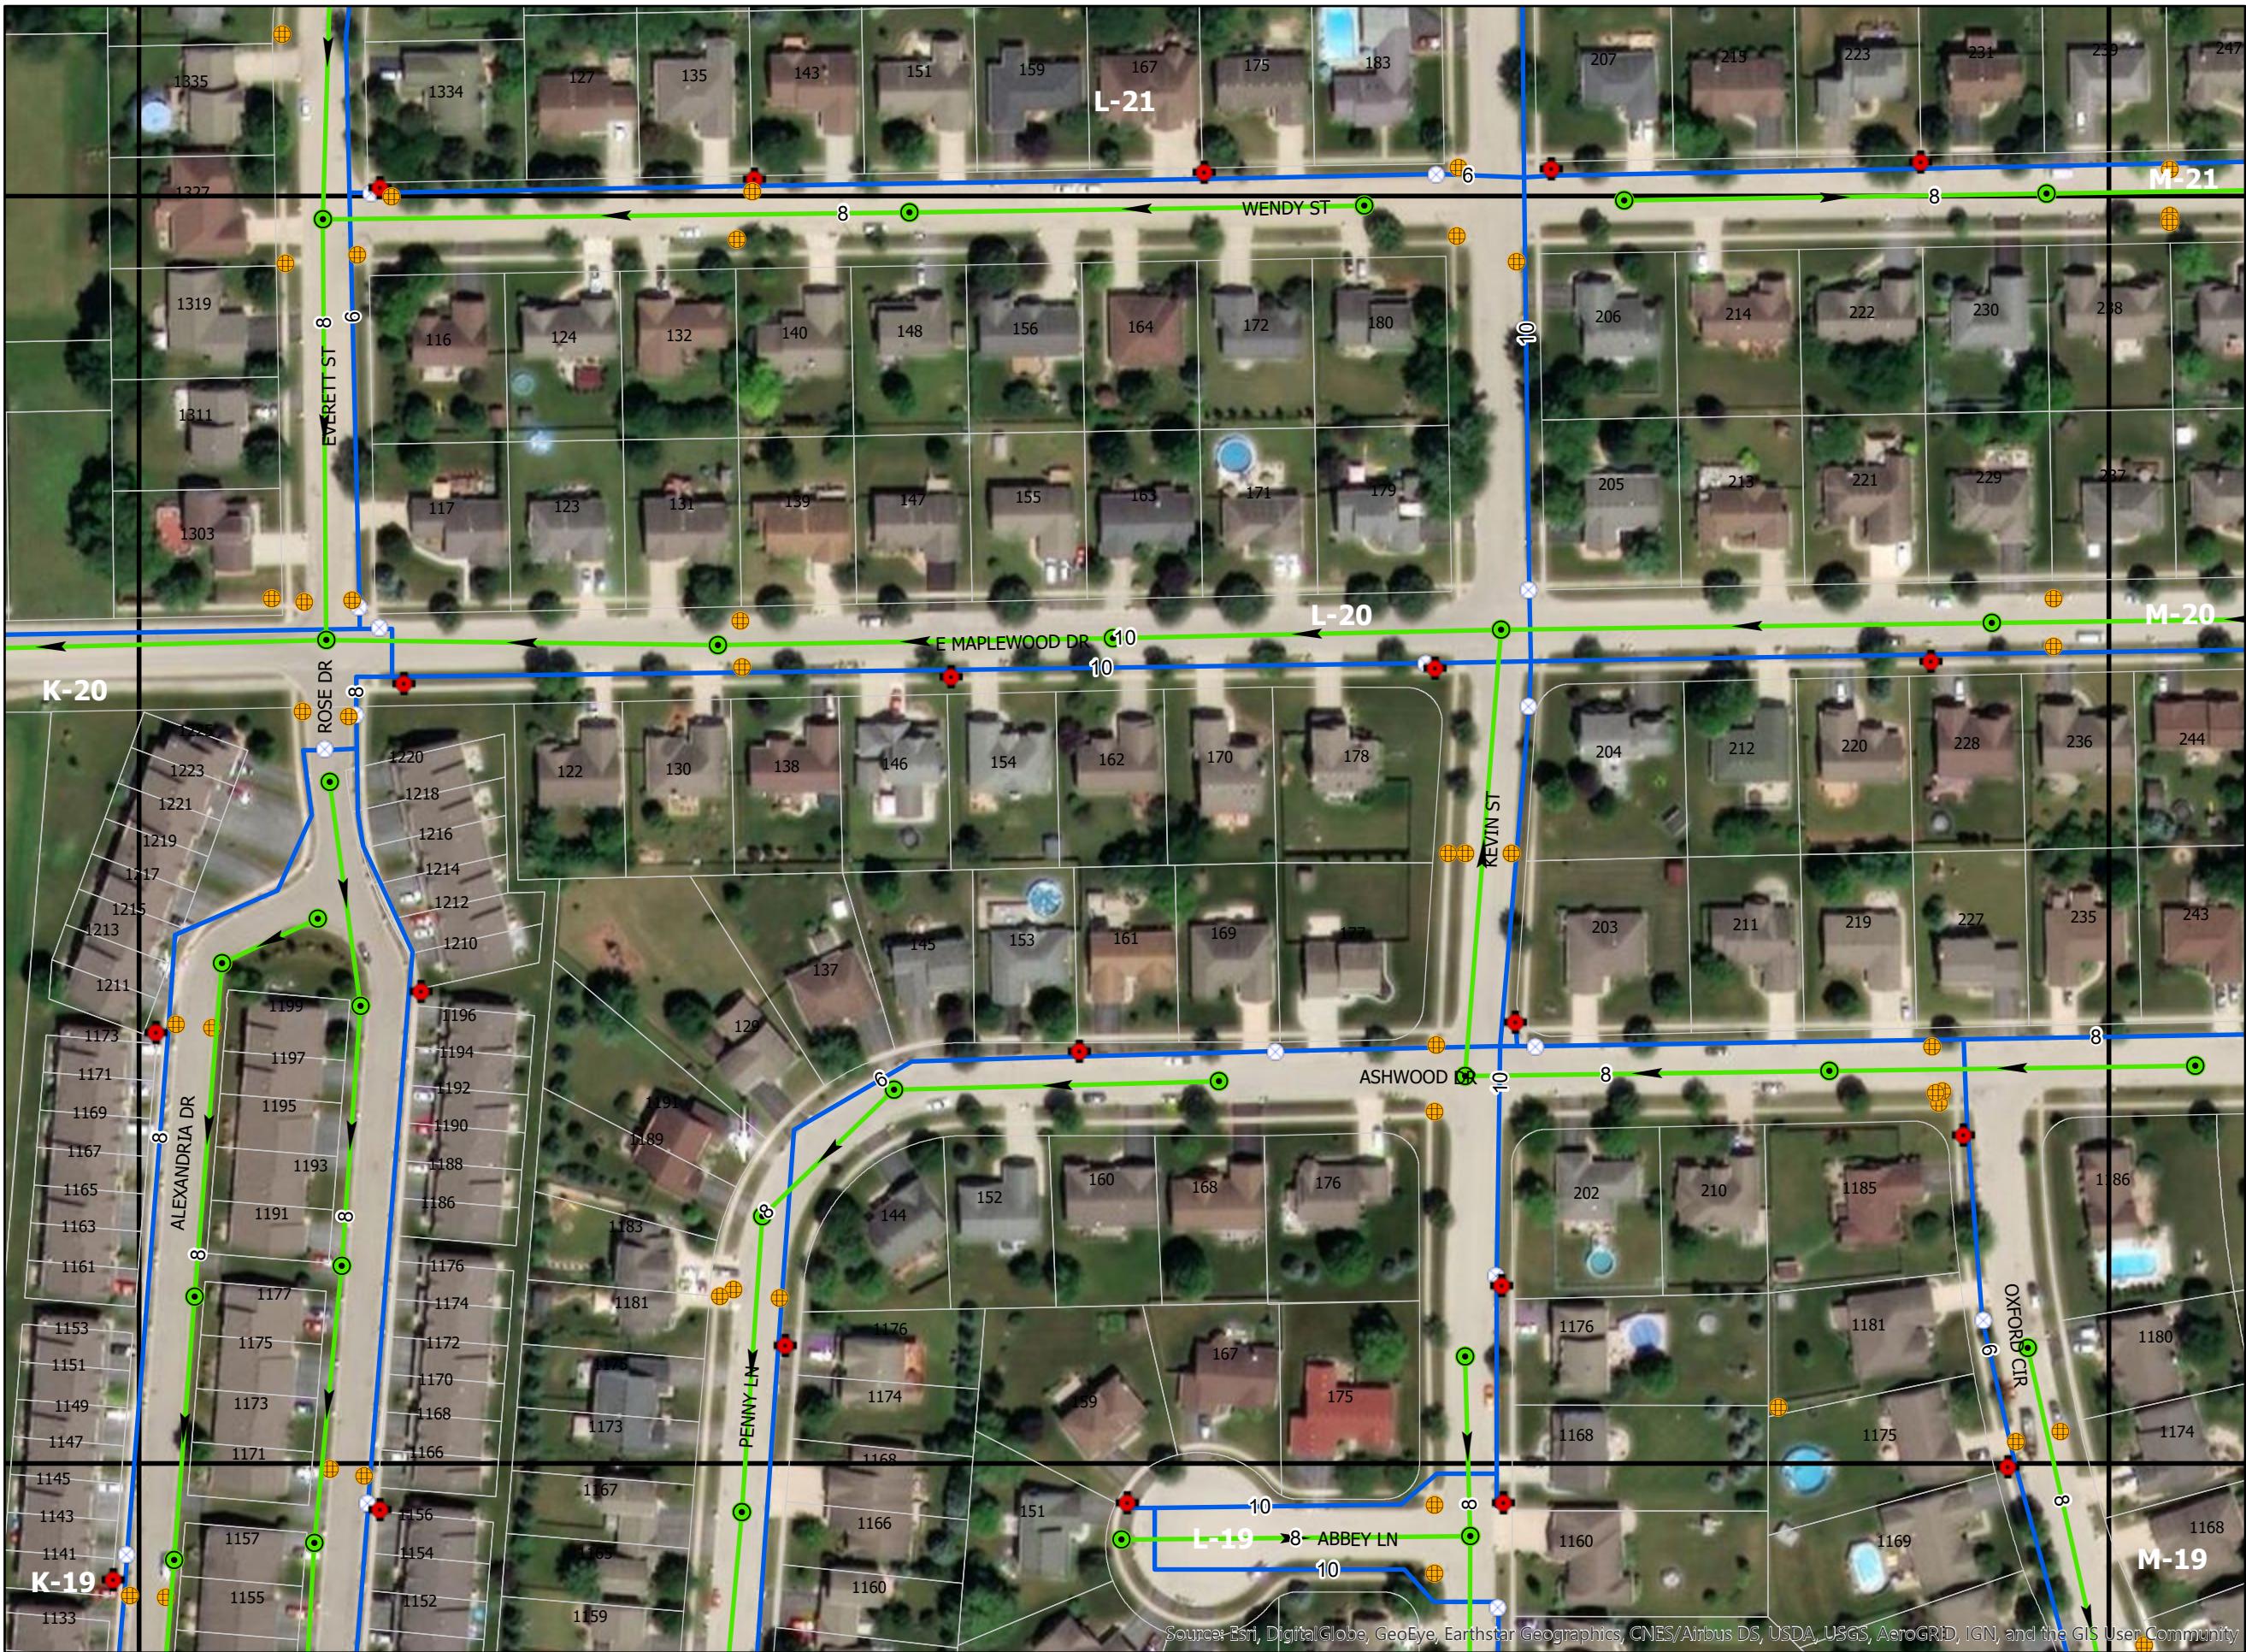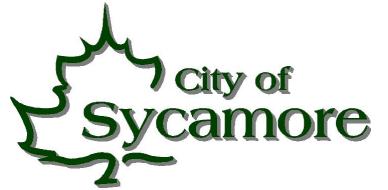



Collection System

- ★ Cleanout
- ▲ Drop MH
- Sanitary MH
- Sanitary Service
- Sanitary Main

Storm Sewer

- Storm Structure
- Storm Line

Water System

- ▲ Water Reducer
- ◆ Hydrant
- Water Valve
- Water Line


Base Map

Address
Property Parcel
Roads
Tiles



A scale bar at the bottom of the map, consisting of a horizontal line with tick marks and numerical labels. The labels are 0, 25, 50, 100, 150, and 200, with the word 'Feet' written below the 200 mark. The first two tick marks are black, while the others are white.

This aerial map displays a residential neighborhood with several streets labeled: K-20, L-20, L-21, M-20, M-21, and SWANSON RD. The map includes a grid overlay and shows house numbers for many of the buildings. Utility poles are marked with orange dots, and utility routes are indicated by green lines with arrows. Main roads are shown as blue lines. Labels for streets include EVERETT ST, RICHARD ST, KEVIN ST, and BRIAN ST. Specific house numbers visible include 113, 121, 129, 137, 145, 153, 161, 169, 177, 185, 1359, 1351, 1343, 1335, 1327, 1352, 126, 134, 142, 150, 158, 166, 174, 182, 1319, 116, 124, 132, 140, 148, 156, 164, 172, 180, 201, 209, 217, 225, 233, 241, 200, 208, 216, 224, 232, 240, 207, 215, 223, 231, 239, 247, 206, 214, 222, 230, 238, and 248. The map also includes labels for L-20, L-21, M-20, M-21, and SWANSON RD. A source note at the bottom indicates: "Source: Esri, DigitalGlobe, GeoEye, Earthstar Geographics, CNES/Airbus DS, USDA, USGS, AeroGRID, IGN, and the GIS User Community".

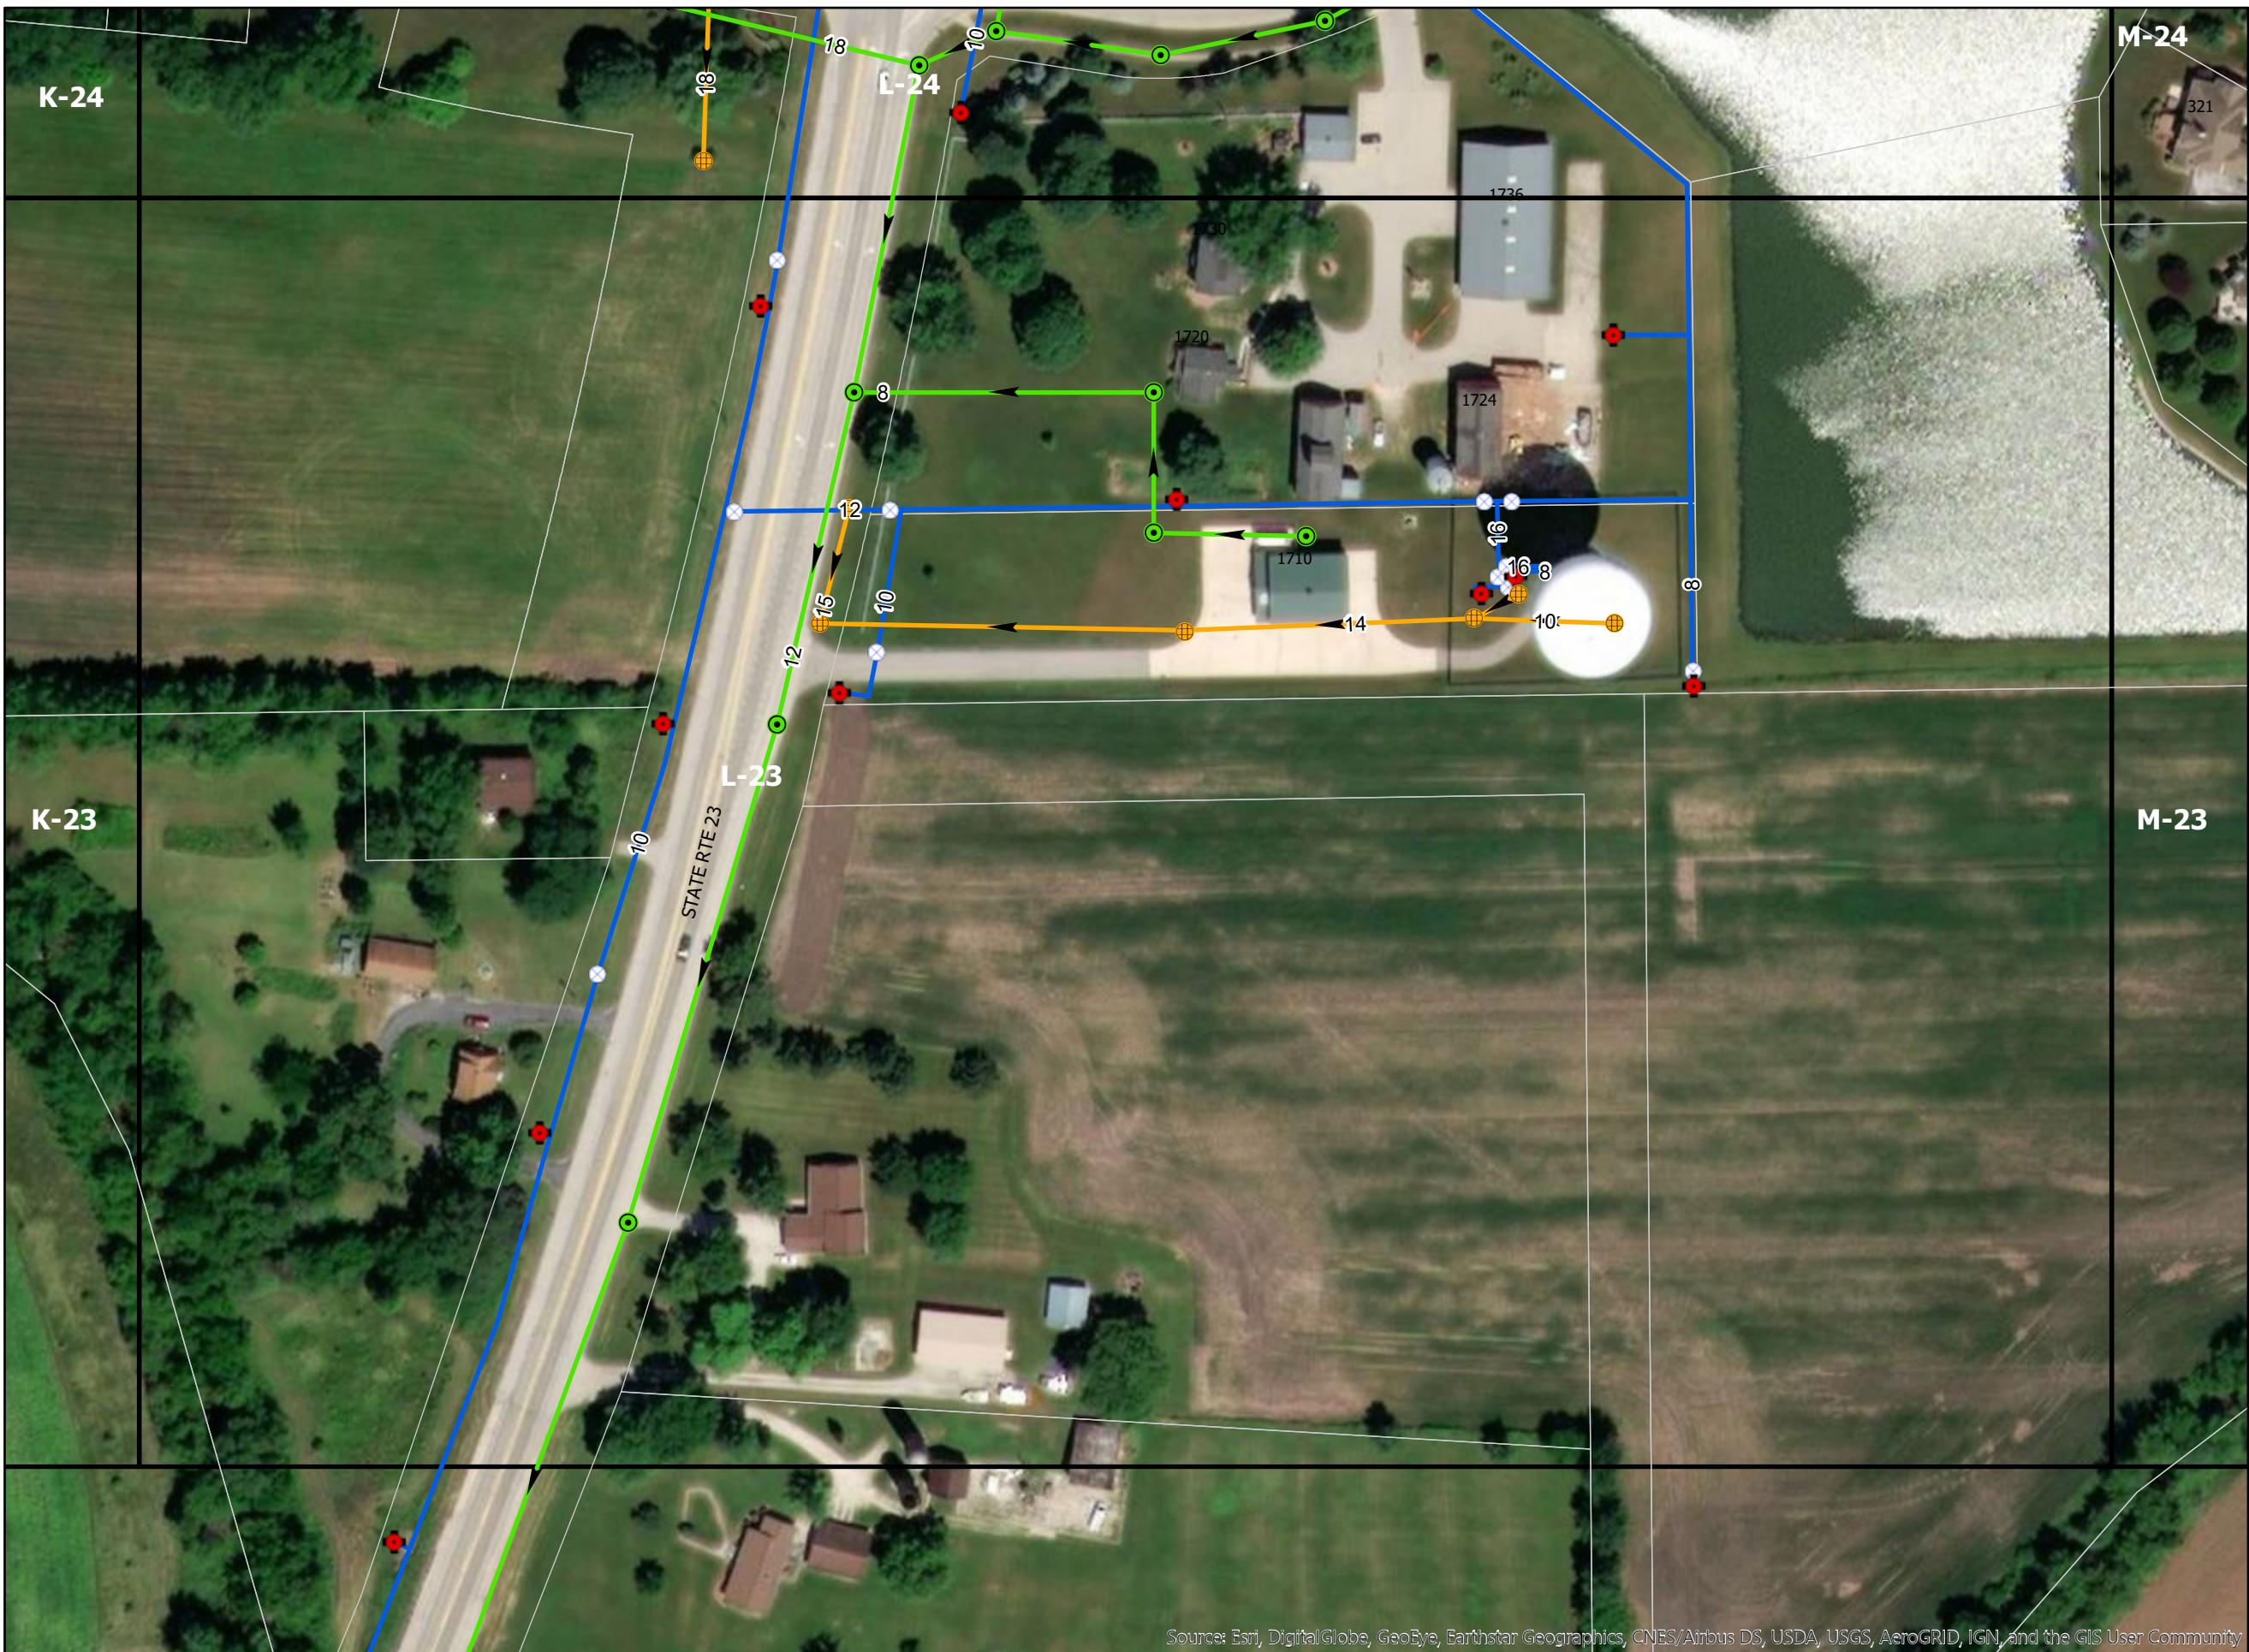

Source: Esri, DigitalGlobe, GeoEye, Earthstar Geographics, CNES/Airbus DS, USDA, USGS, AeroGRID, IGN, and the GIS User Community

Collection System

- ★ Cleanout
- ▲ Drop MH
- Sanitary MH
- Sanitary Service
- Sanitary Main

Storm Sewer


- Storm Structure
- Storm Line

Water System

- ▲ Water Reducer
- Hydrant
- Water Valve
- Water Line


Base Map


- Address
- Property Parcel
- Roads
- Tiles

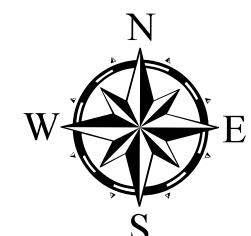



0 25 50 100 150 200
Feet

Page Number: L-23

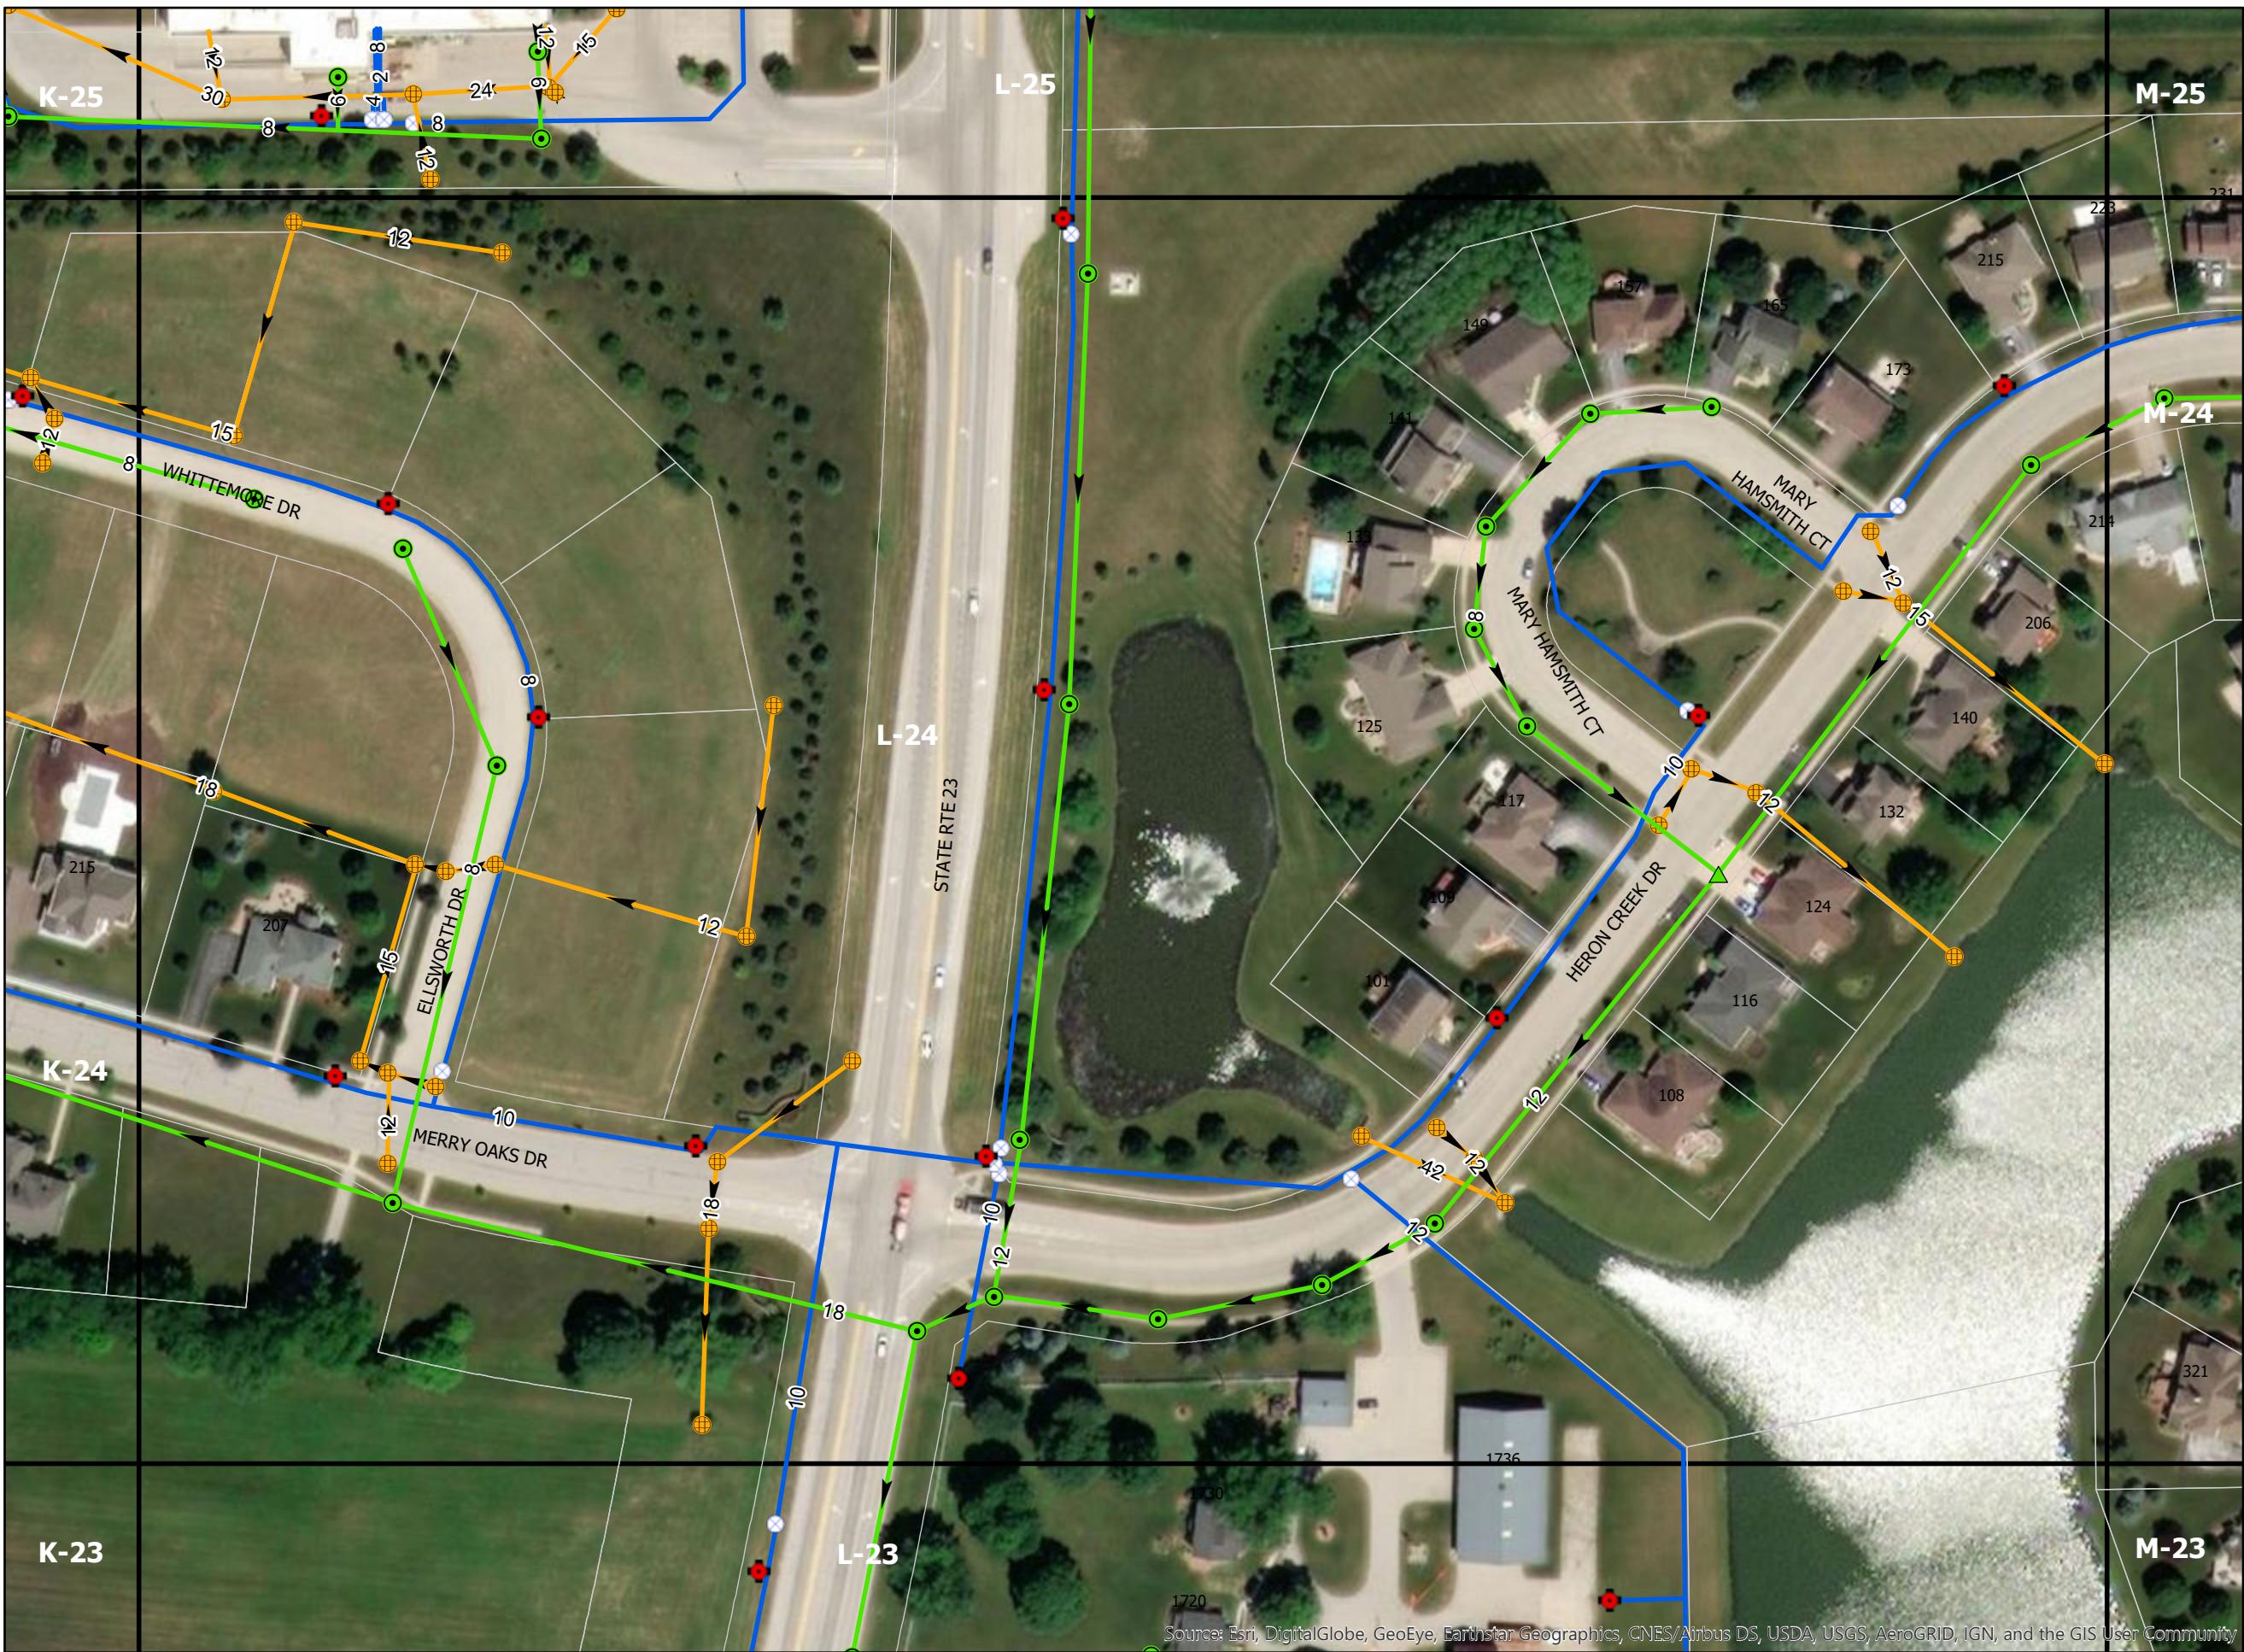

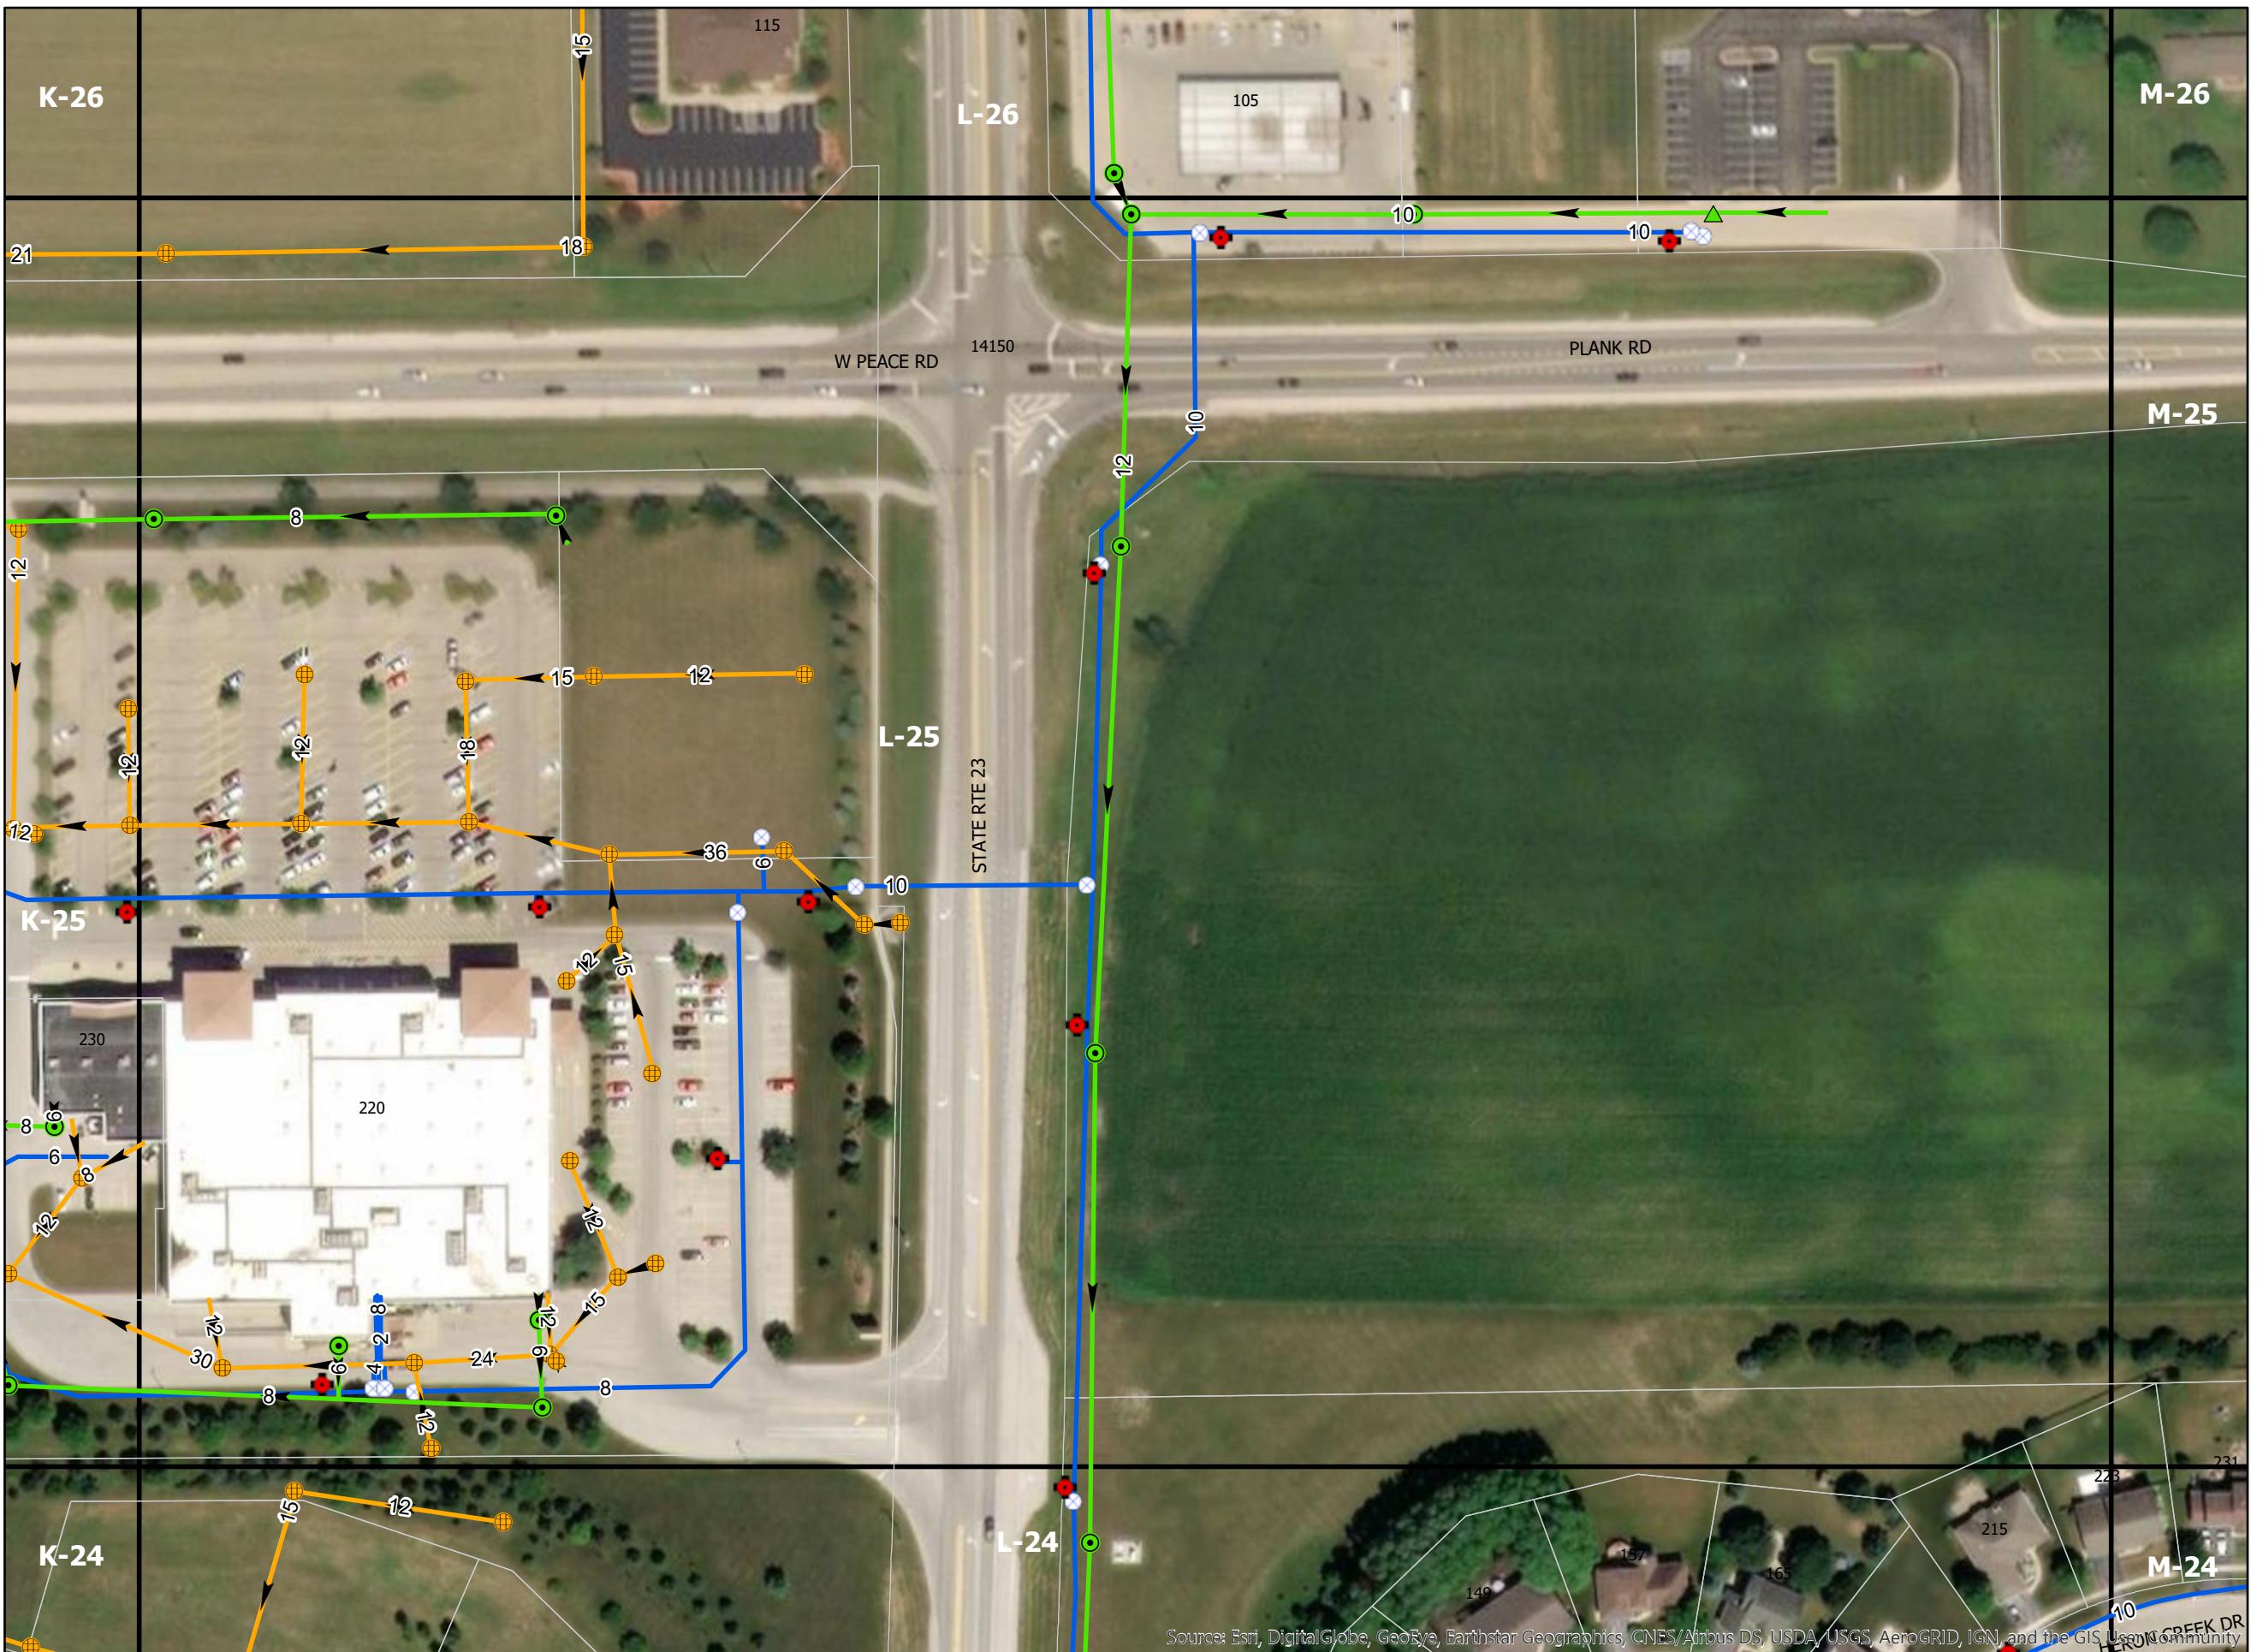

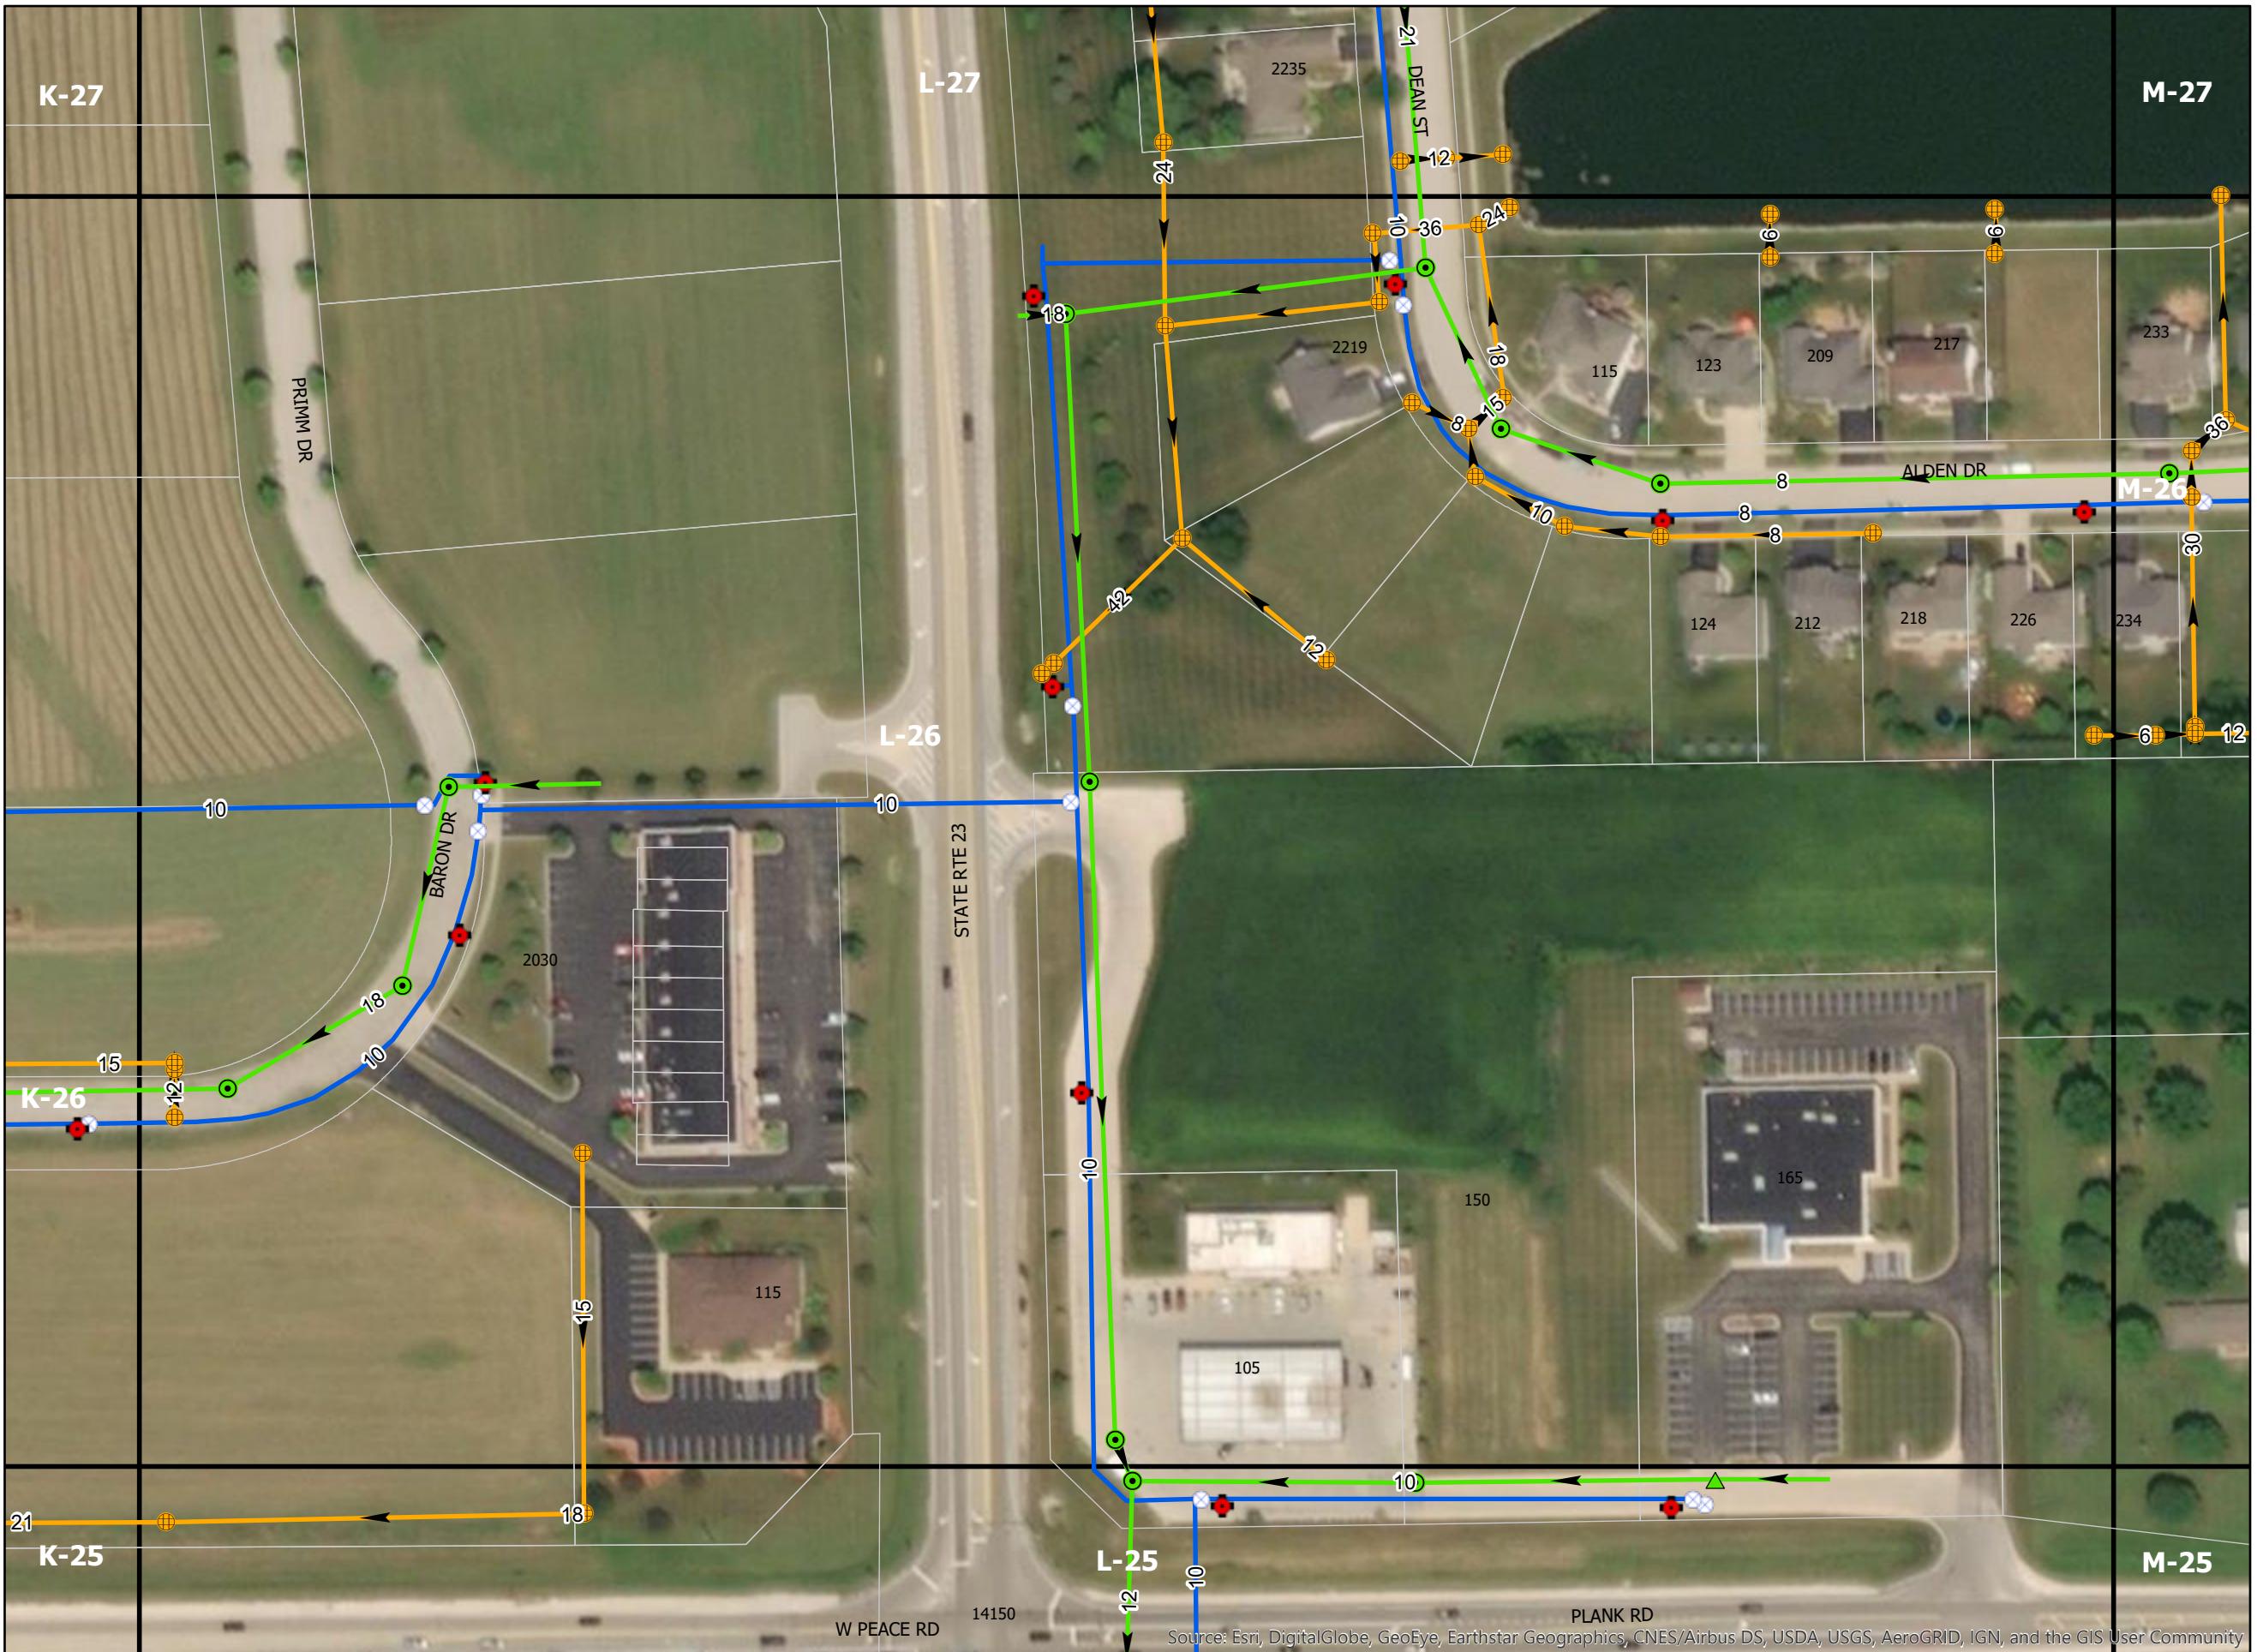

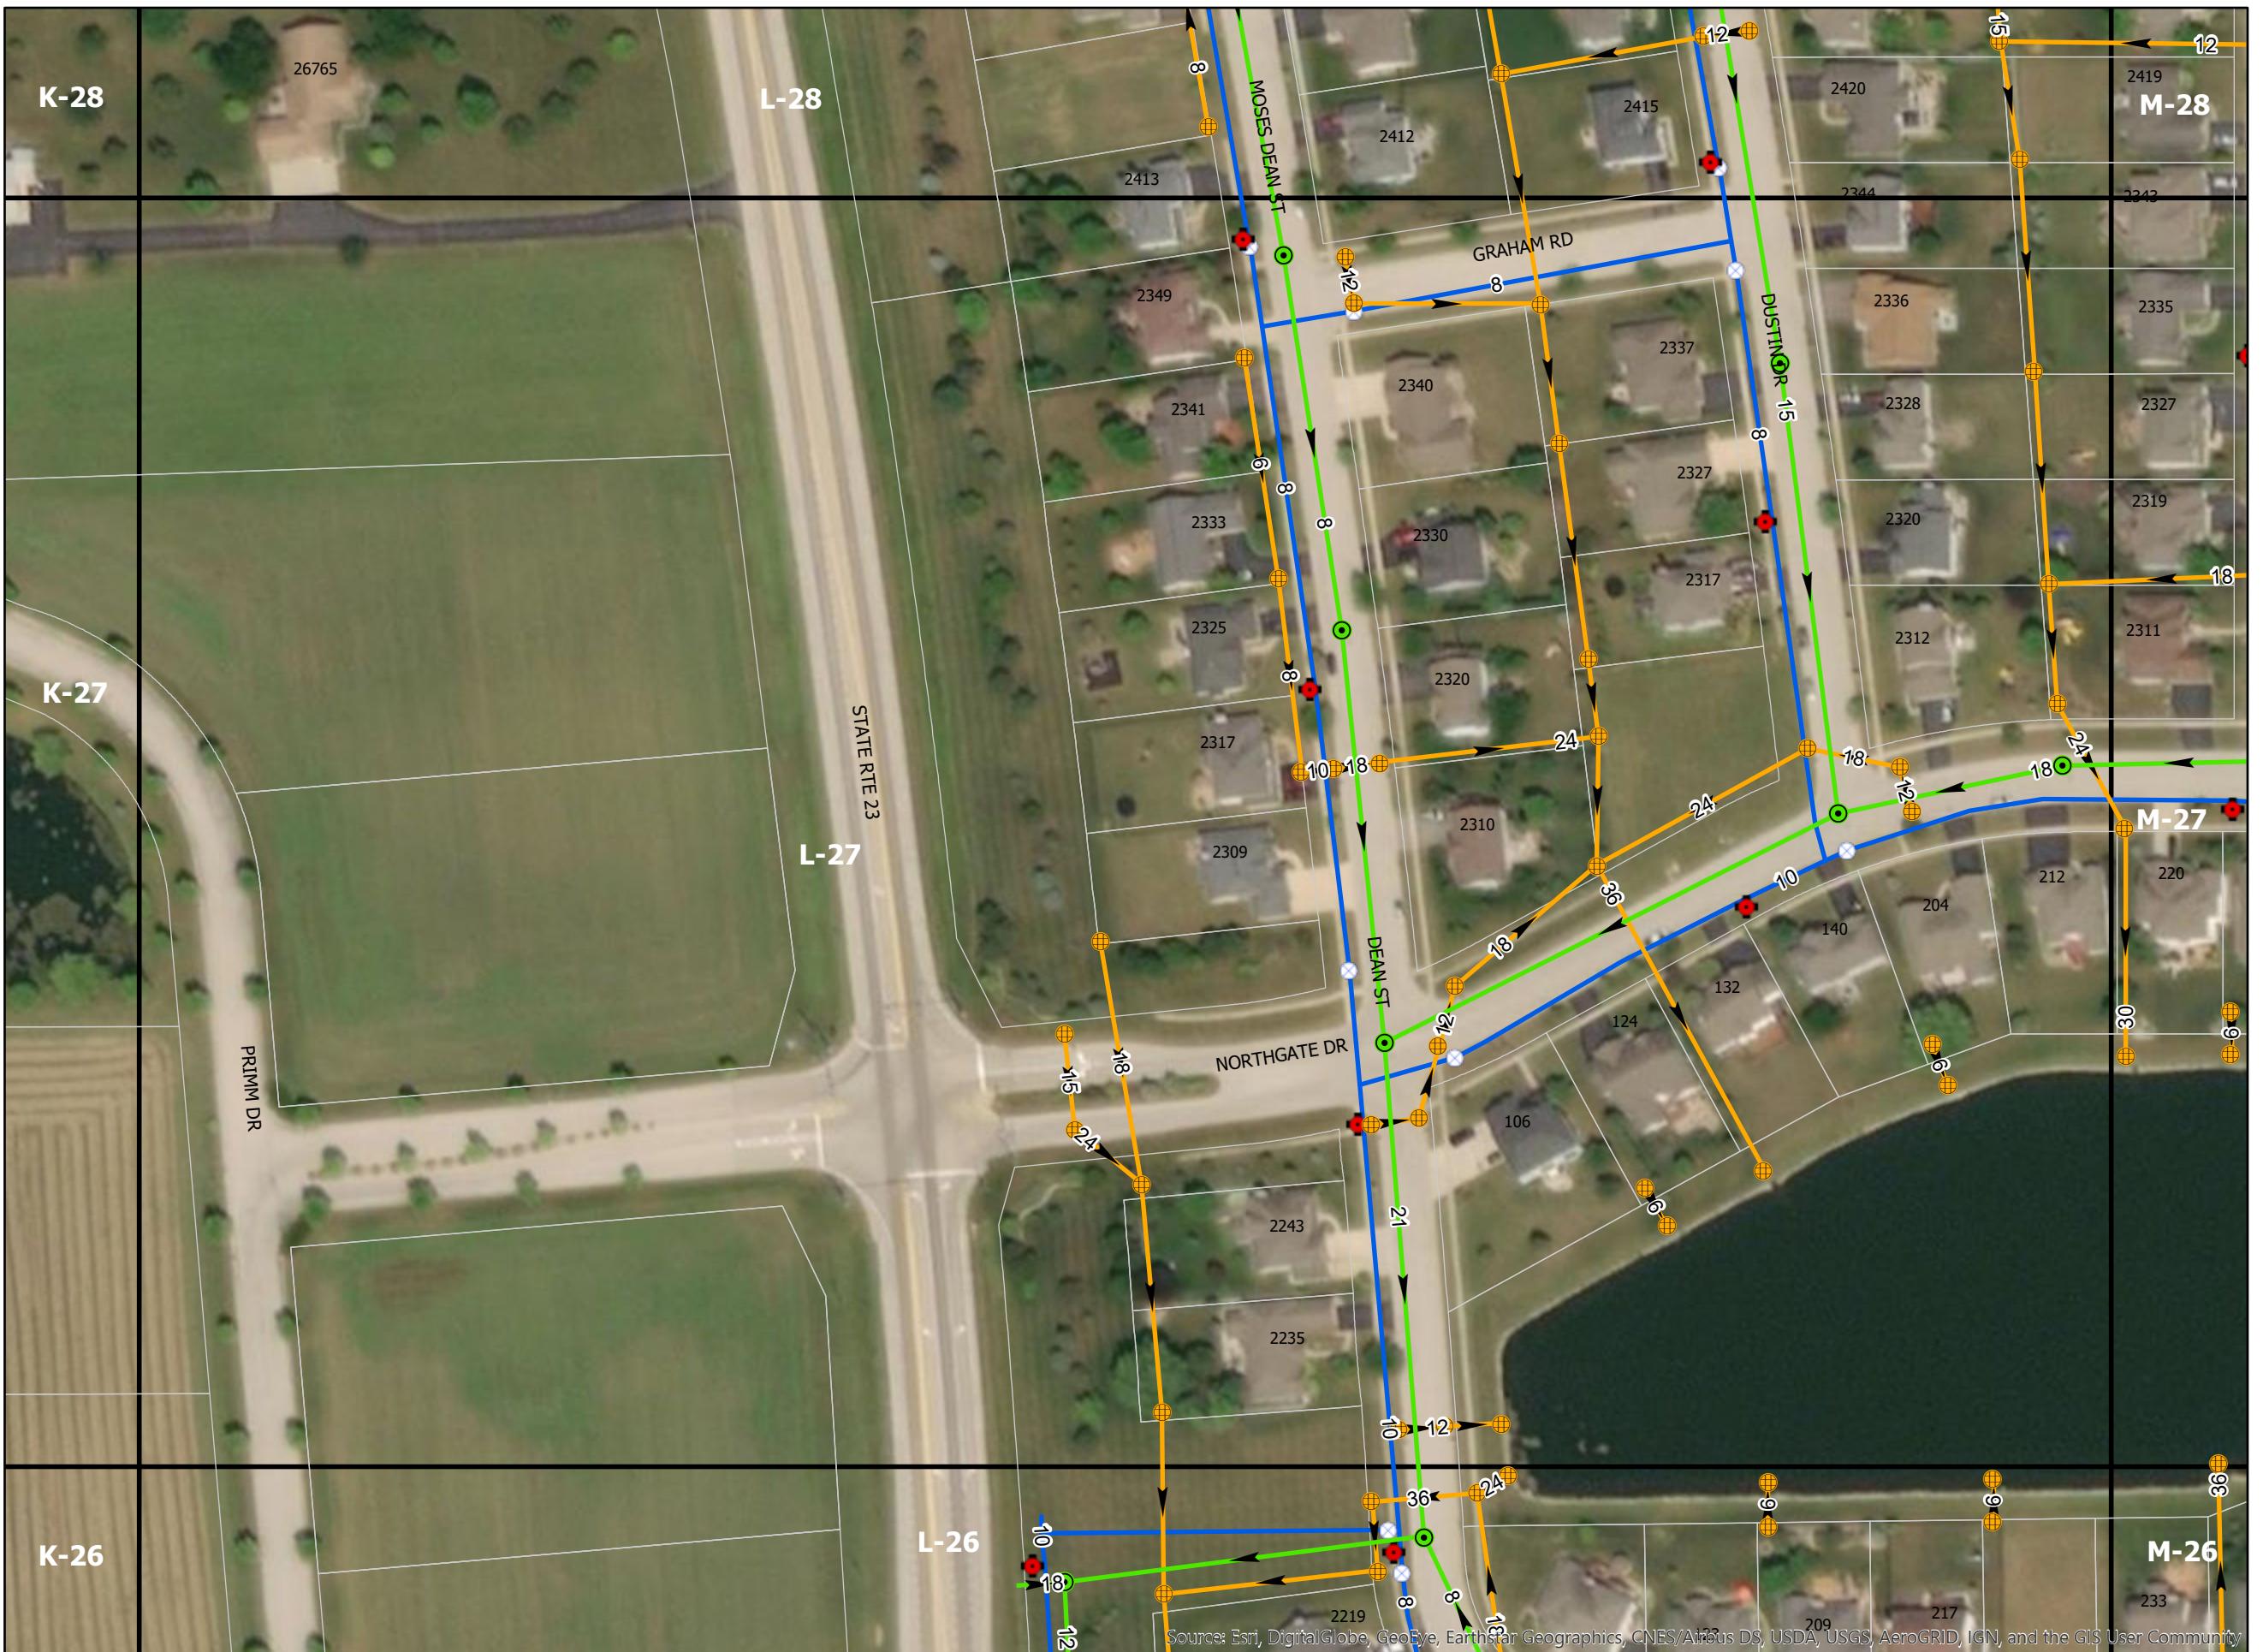

0 25 50 100 150 200
Feet

Page Number: L-27




K-29

K-28

NORTH GROVE RD

STATEMENT

K-27

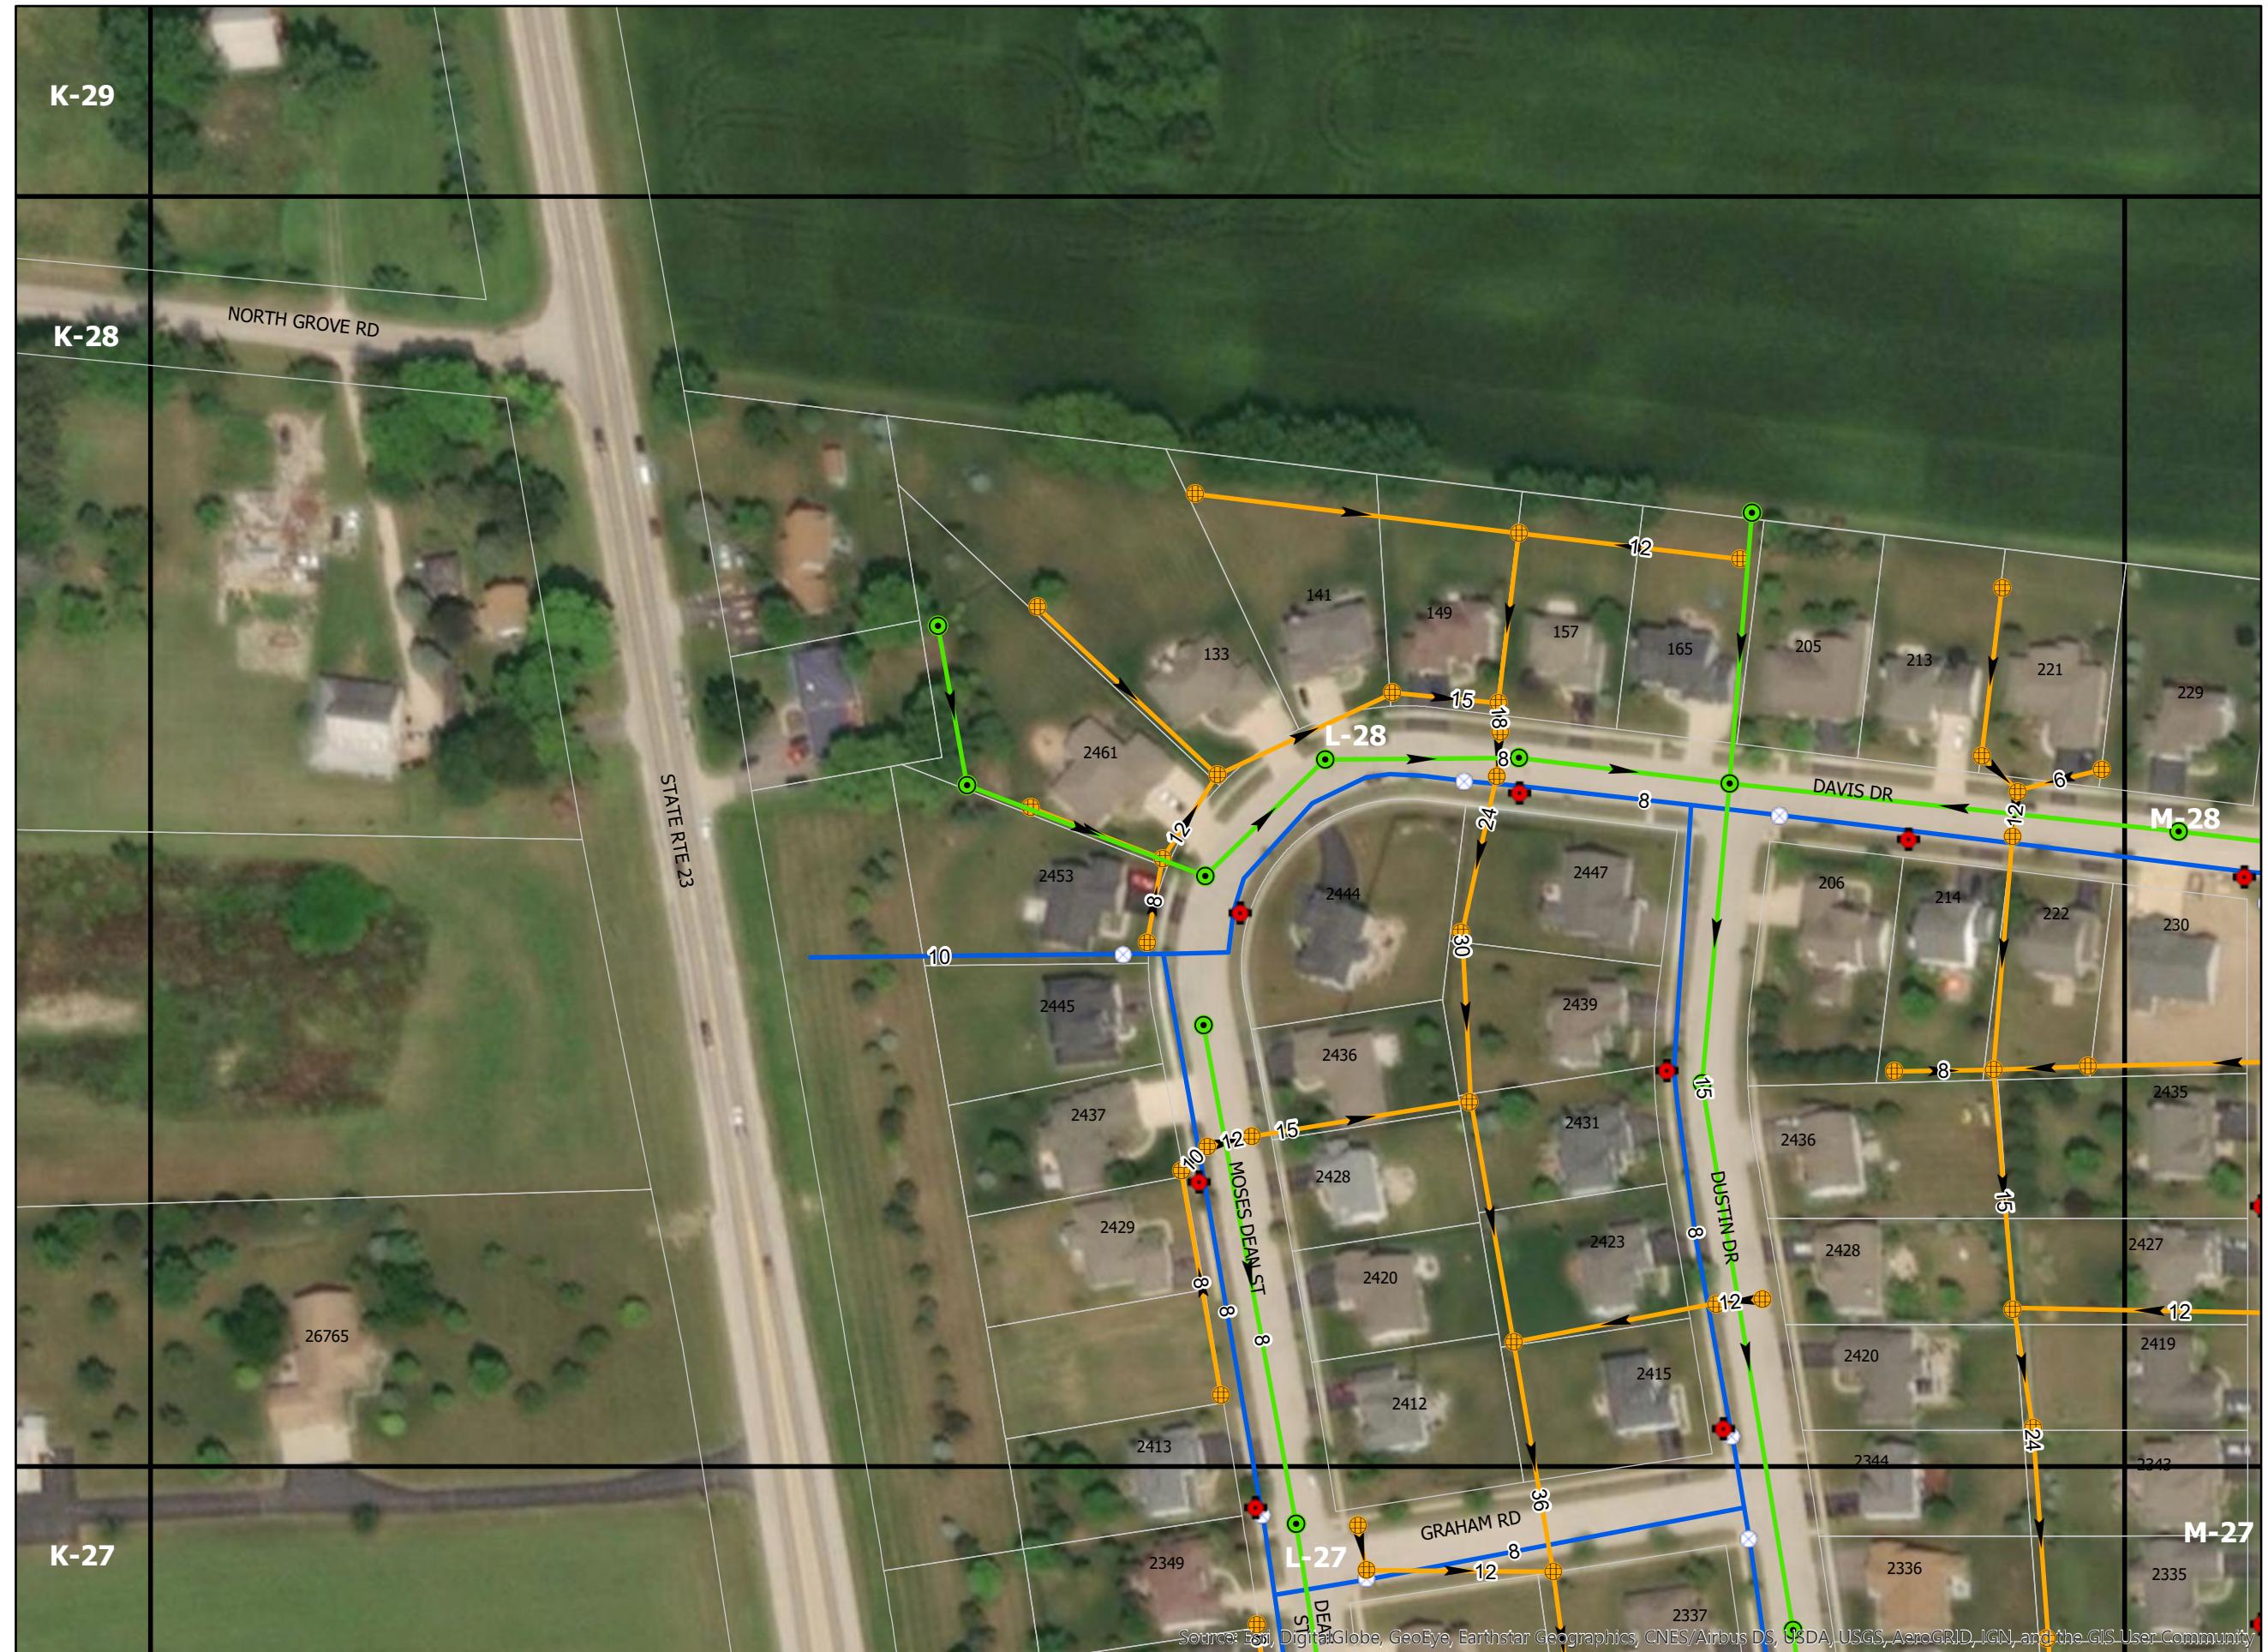

Collection System

- ★ Cleanout
- ▲ Drop MH
- Sanitary MH
- Sanitary Service
- Sanitary Main

Storm Sewer


- Storm Structure
- Storm Line

Water System

- ▲ Water Reducer
- ◆ Hydrant
- Water Valve
- Water Line

Base Map


- Address
- Property Parcel
- Roads
- Tiles

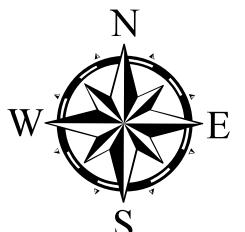

A scale bar with markings at 0, 25, 50, 100, 150, and 200. The word 'Feet' is written at the end of the bar.


Page Number: L-28

Source: Esri, DigitalGlobe, GeoEye, Earthstar Geographics, CNES/Airbus DS, USDA, USGS, AeroGRID, IGN, and the GIS User Community

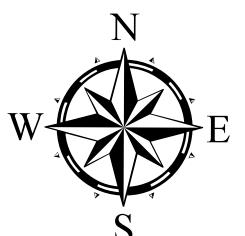





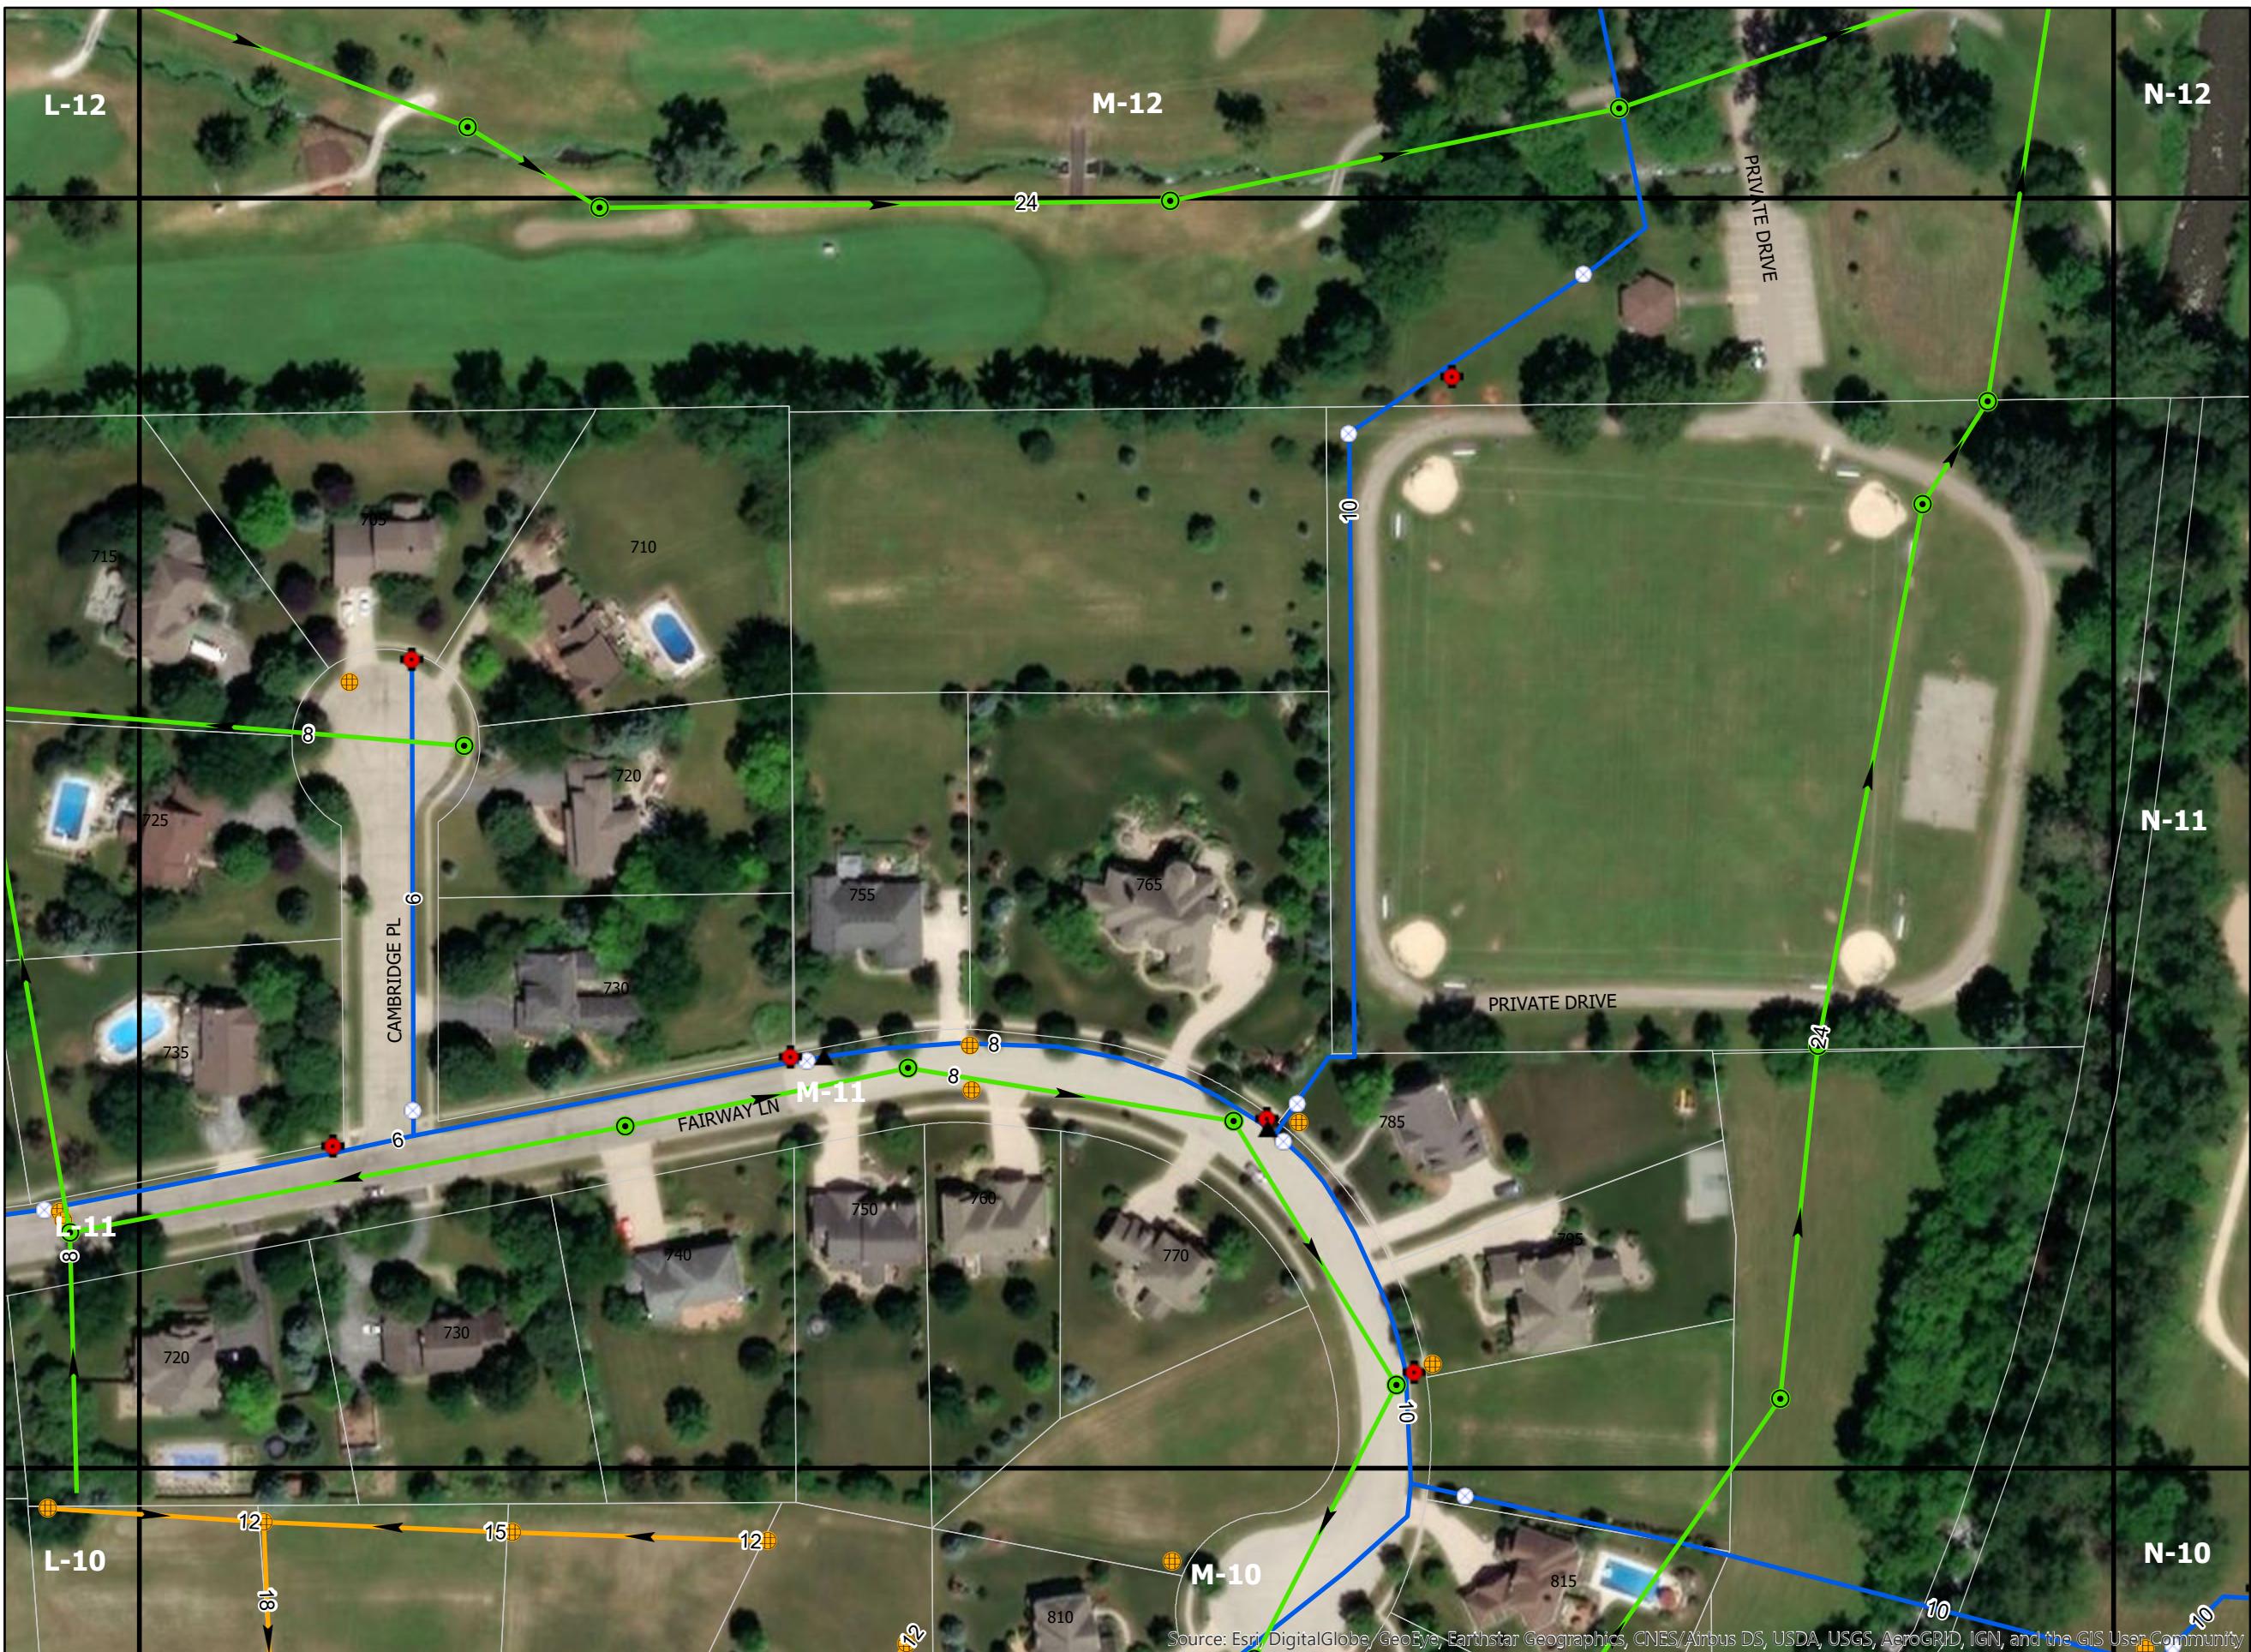



Collection System

- ★ Cleanout
- ▲ Drop MH
- Sanitary MH
- - - Sanitary Service
- - - Sanitary Main

Storm Sewer



- Storm Structure
- - - Storm Line

Water System


- ▲ Water Reducer
- Hydrant
- Water Valve
- Water Line

Base Map

- Address
- Property Parcel
- Roads
- Tiles

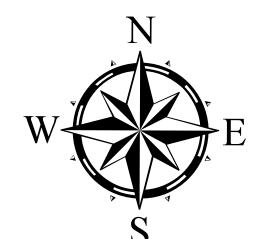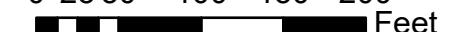
 0 25 50 100 150 200

 Feet

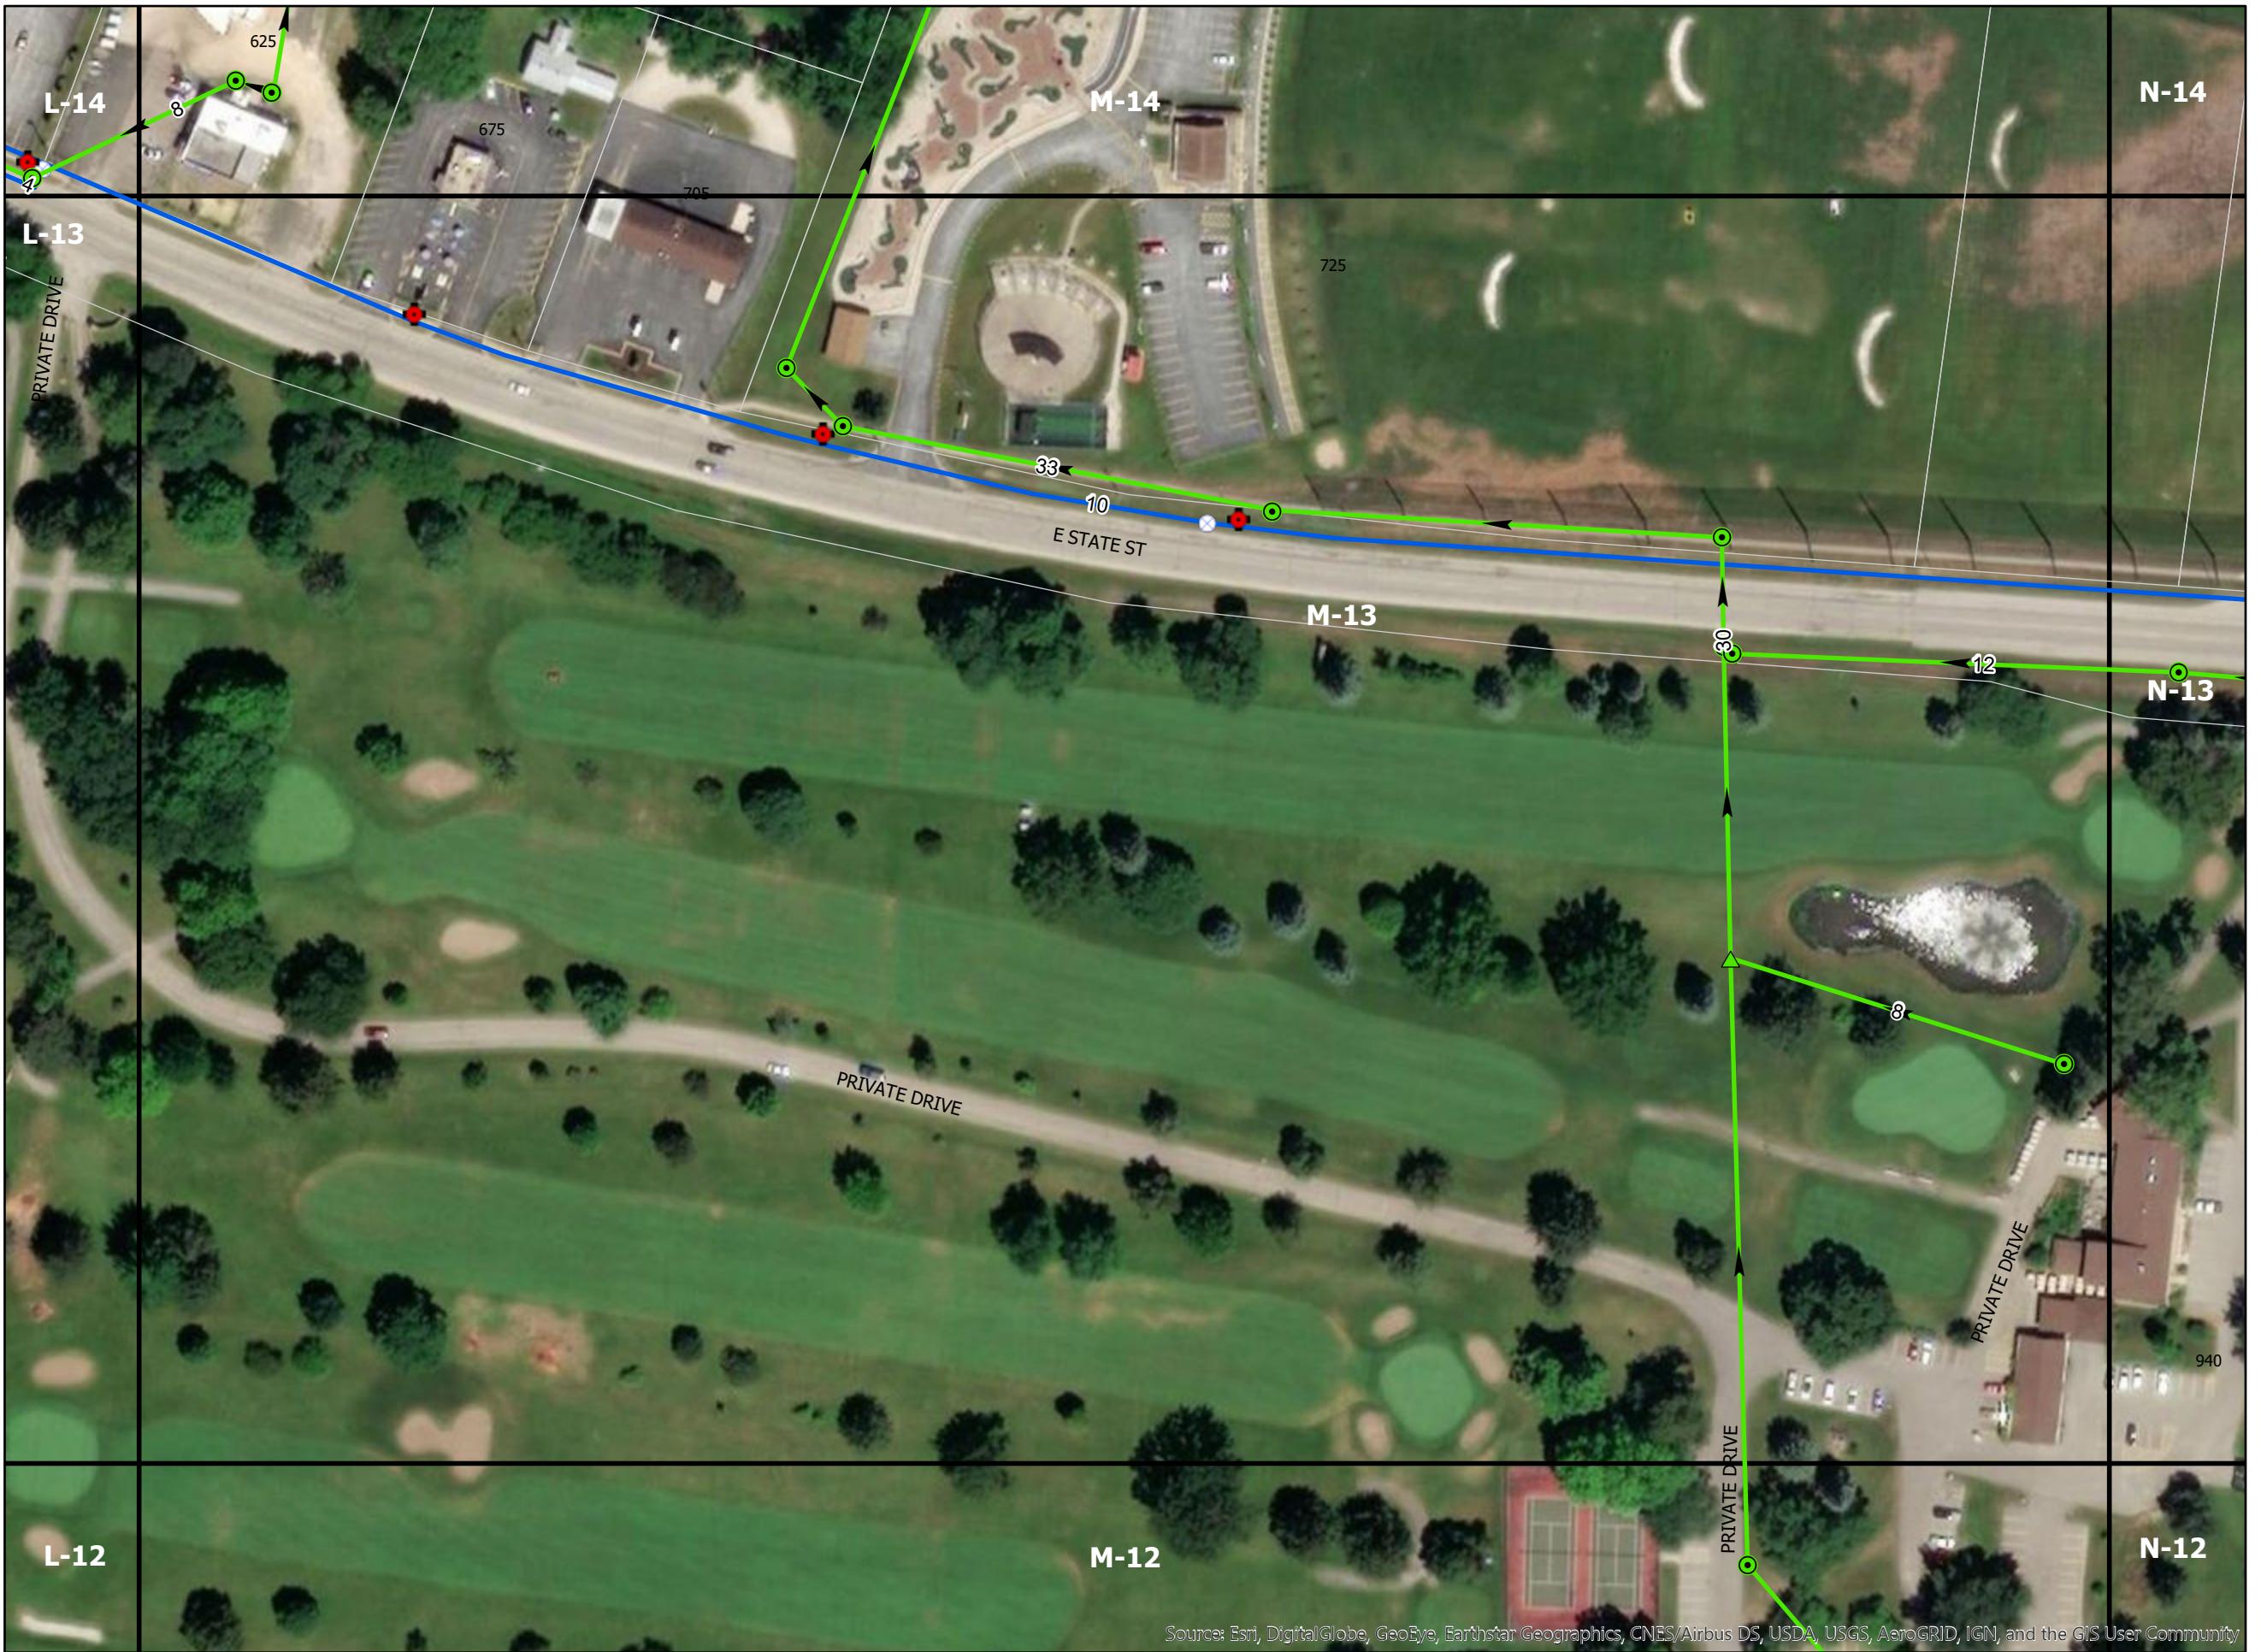Page Number: M-12






Collection System

- ★ Cleanout
- ▲ Drop MH
- Sanitary MH
- - - Sanitary Service
- - Sanitary Main

Storm Sewer


- Storm Structure
- Storm Line

Water System

- ▲ Water Reducer
- Hydrant
- Water Valve
- Water Line


Base Map

- Address
- Property Parcel
- Roads
- Tiles


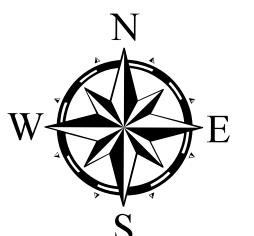

 0 25 50 100 150 200

 Feet


Page Number: M-15

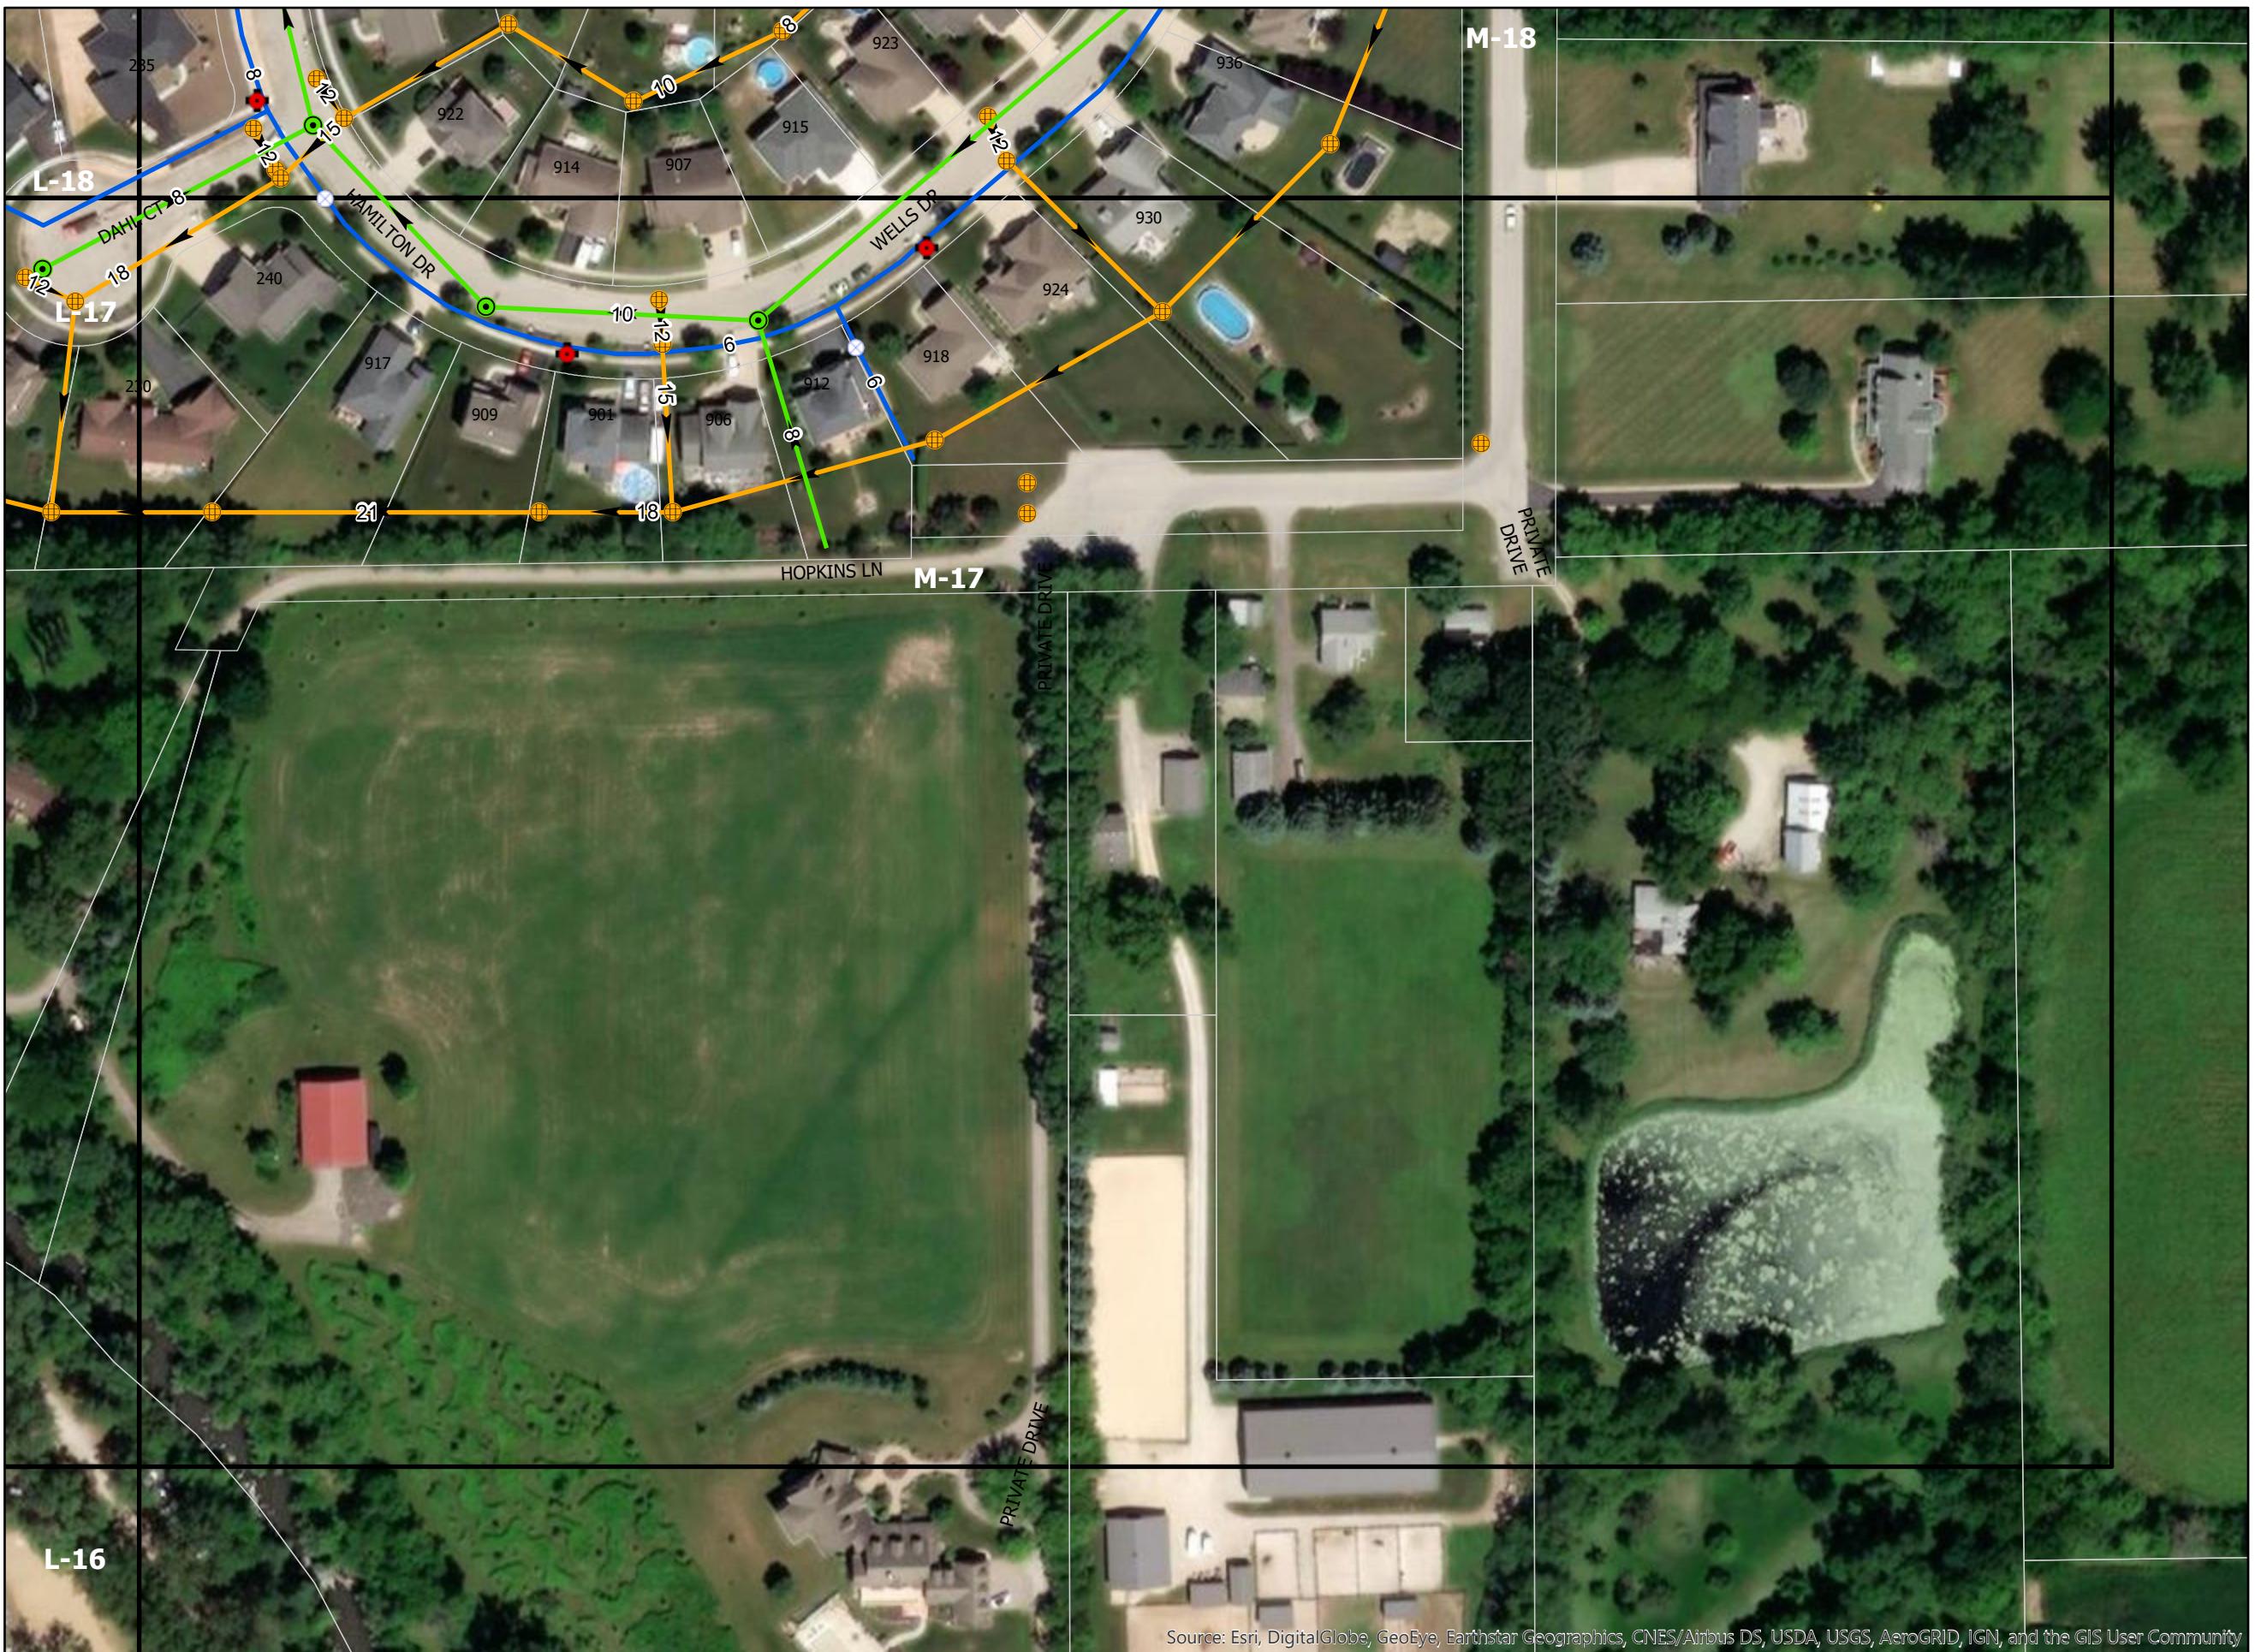

Page Number: M-17

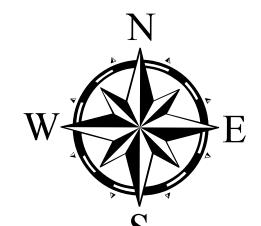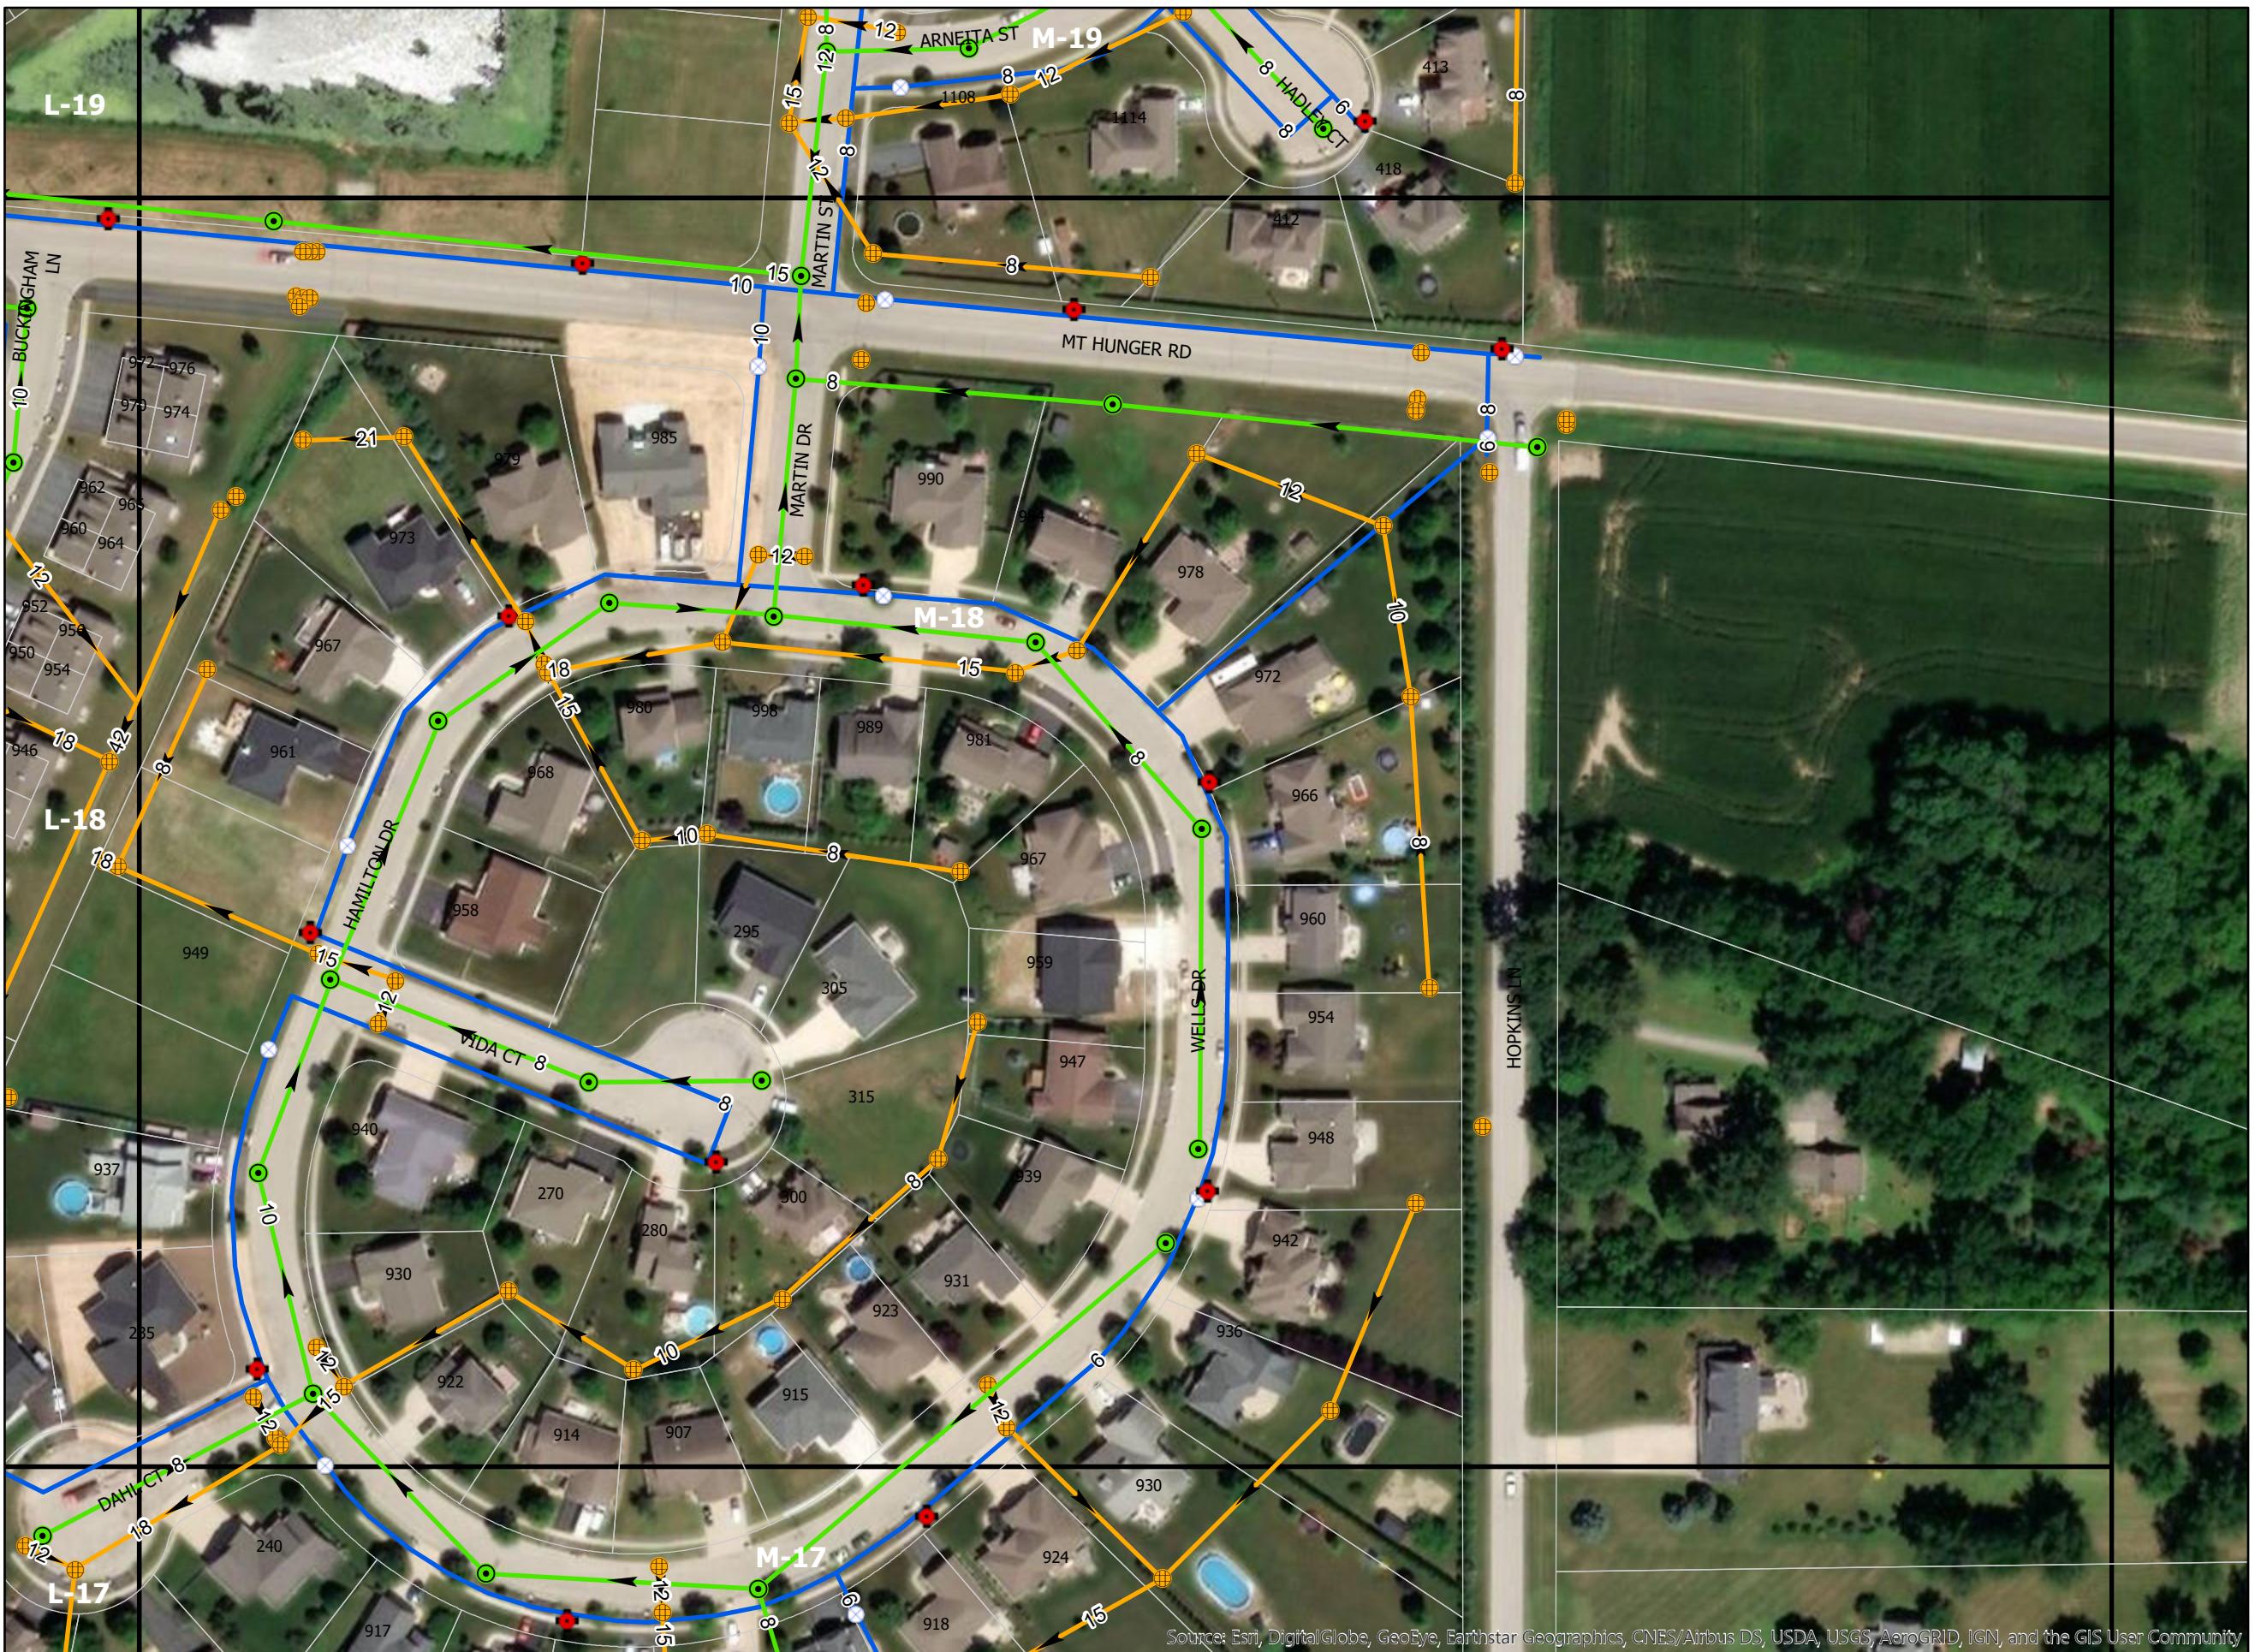

0 25 50 100 150 200
Feet

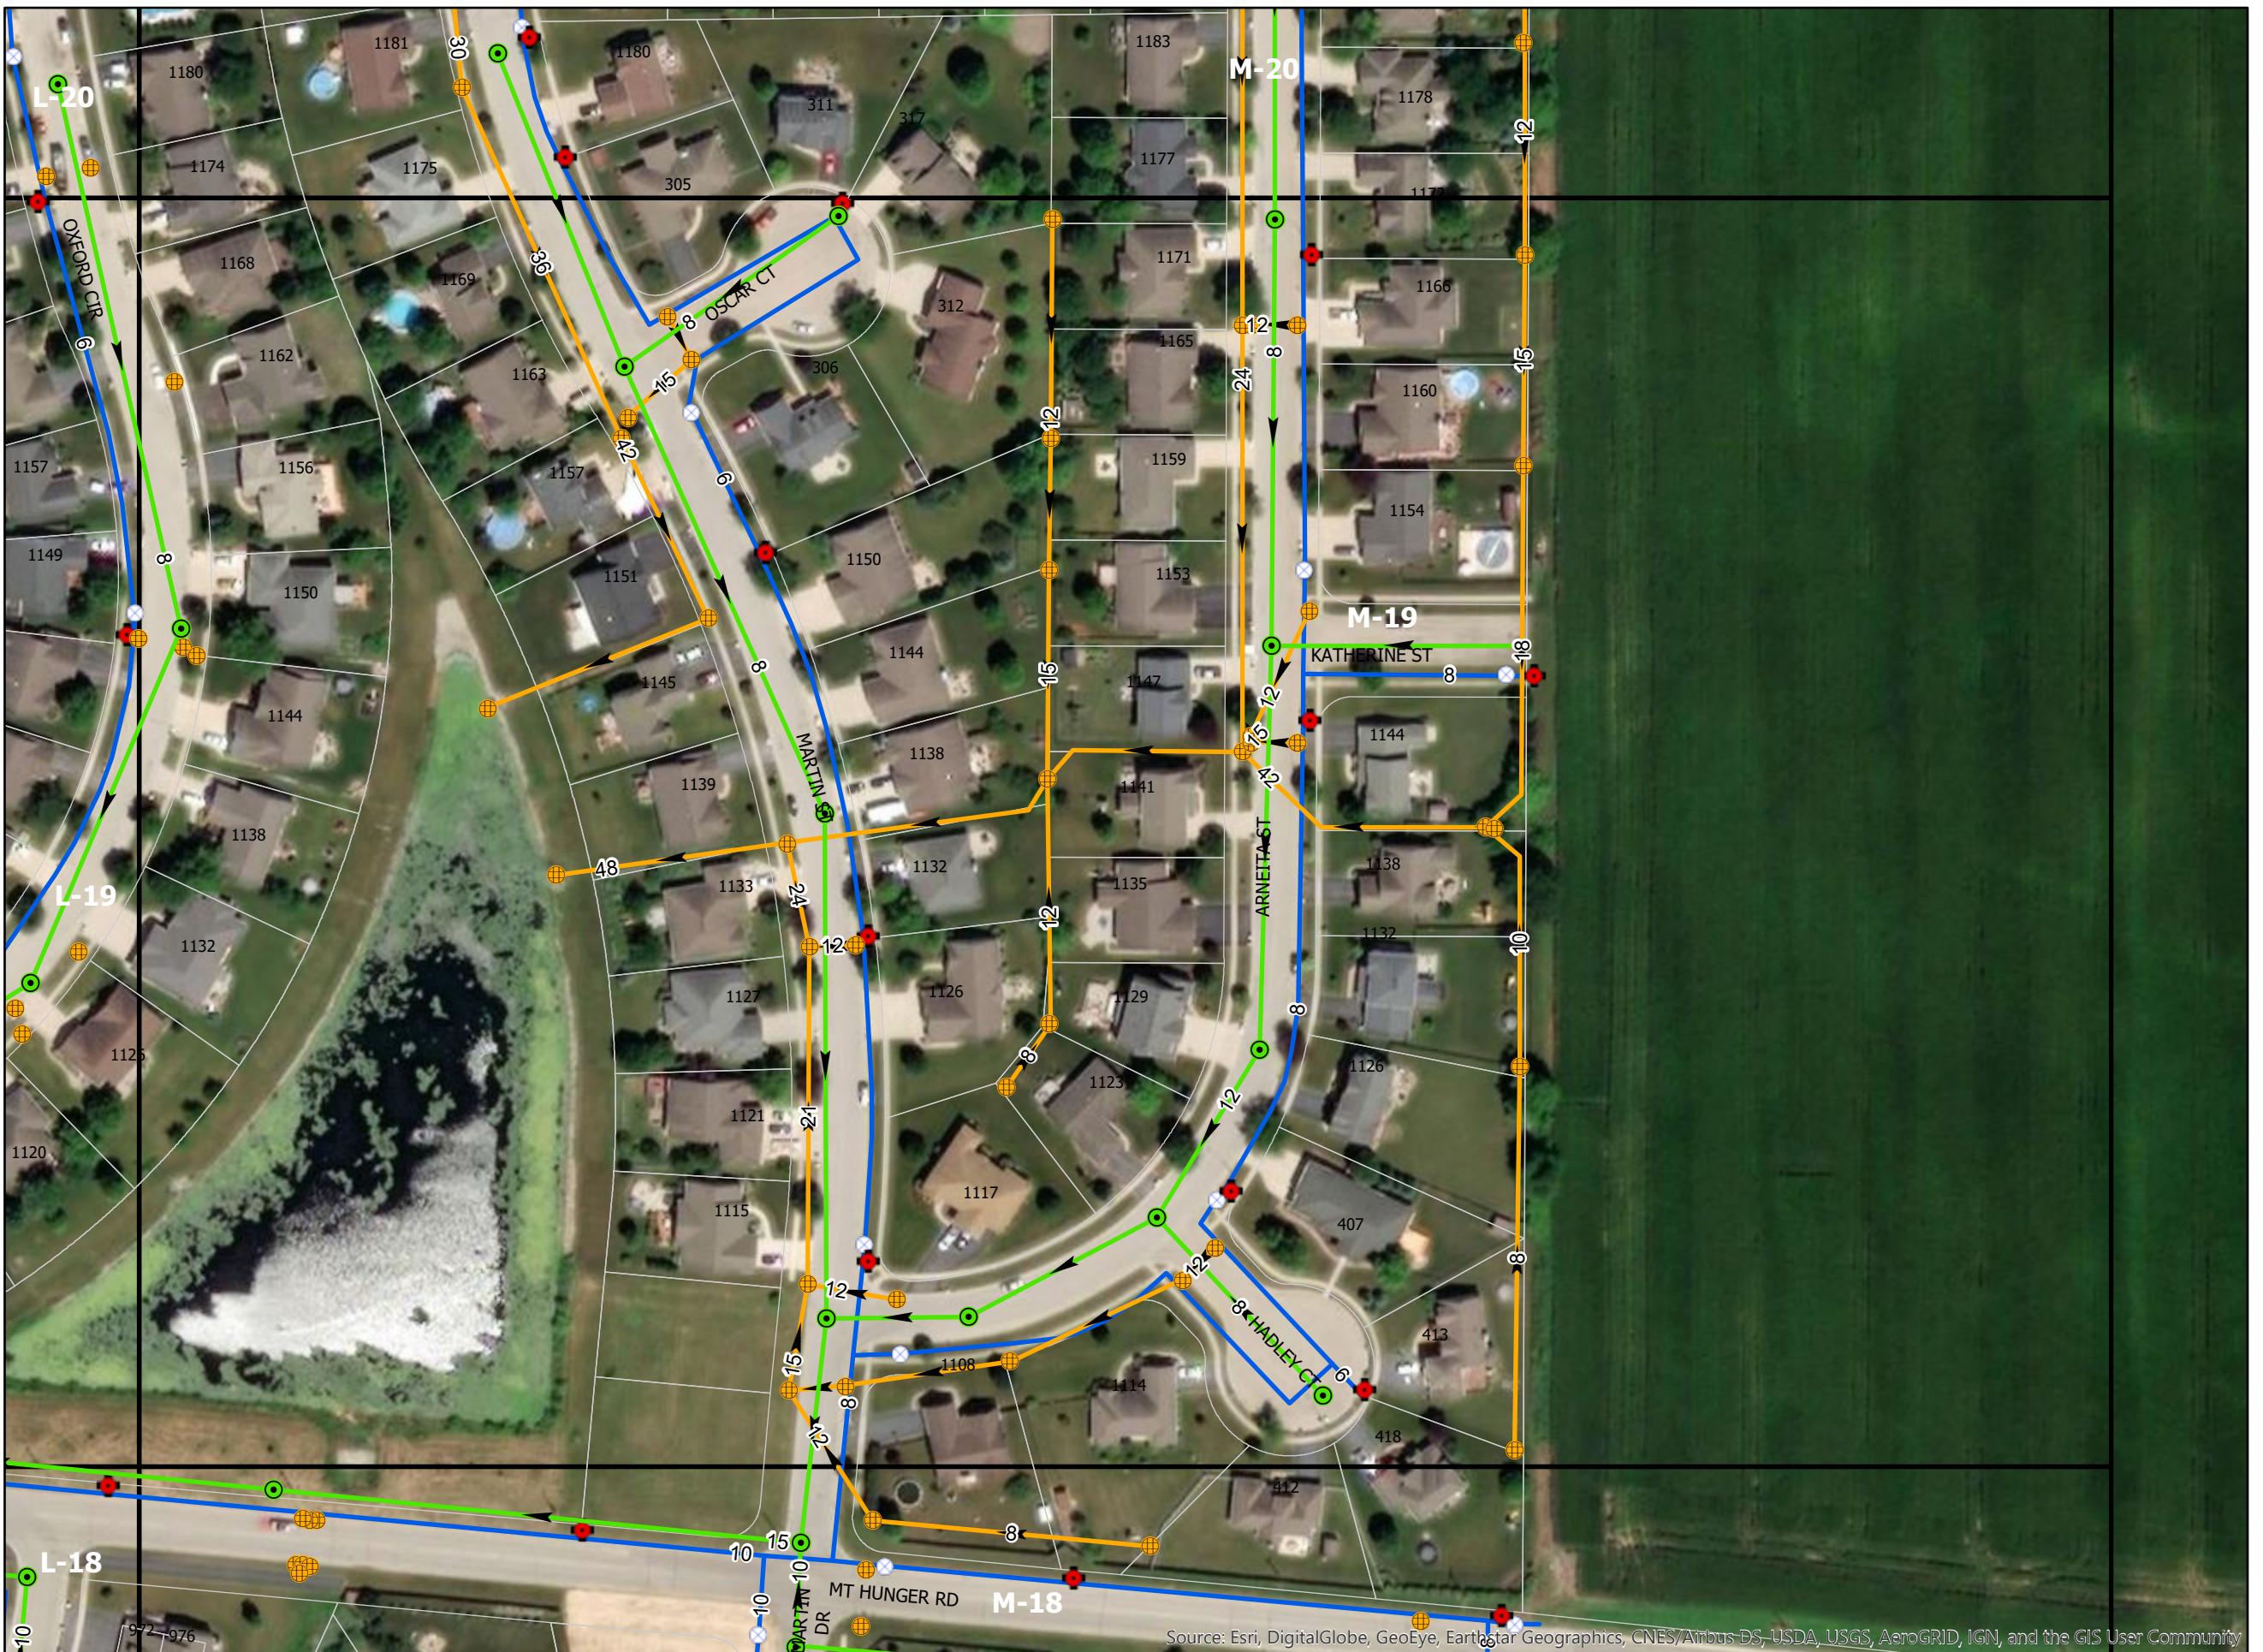

Collection System

- ★ Cleanout
- ▲ Drop MH
- Sanitary MH
- - - Sanitary Service
- - - Sanitary Main

Storm Sewer


- Storm Structure
- - - Storm Line

Water System

- ▲ Water Reducer
- Hydrant
- Water Valve
- Water Line


Base Map


- Address
- Property Parcel
- Roads
- Tiles

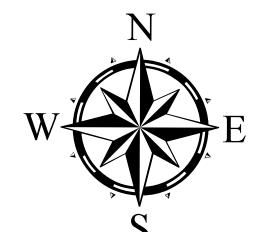

0 25 50 100 150 200
Feet

Page Number: M-19

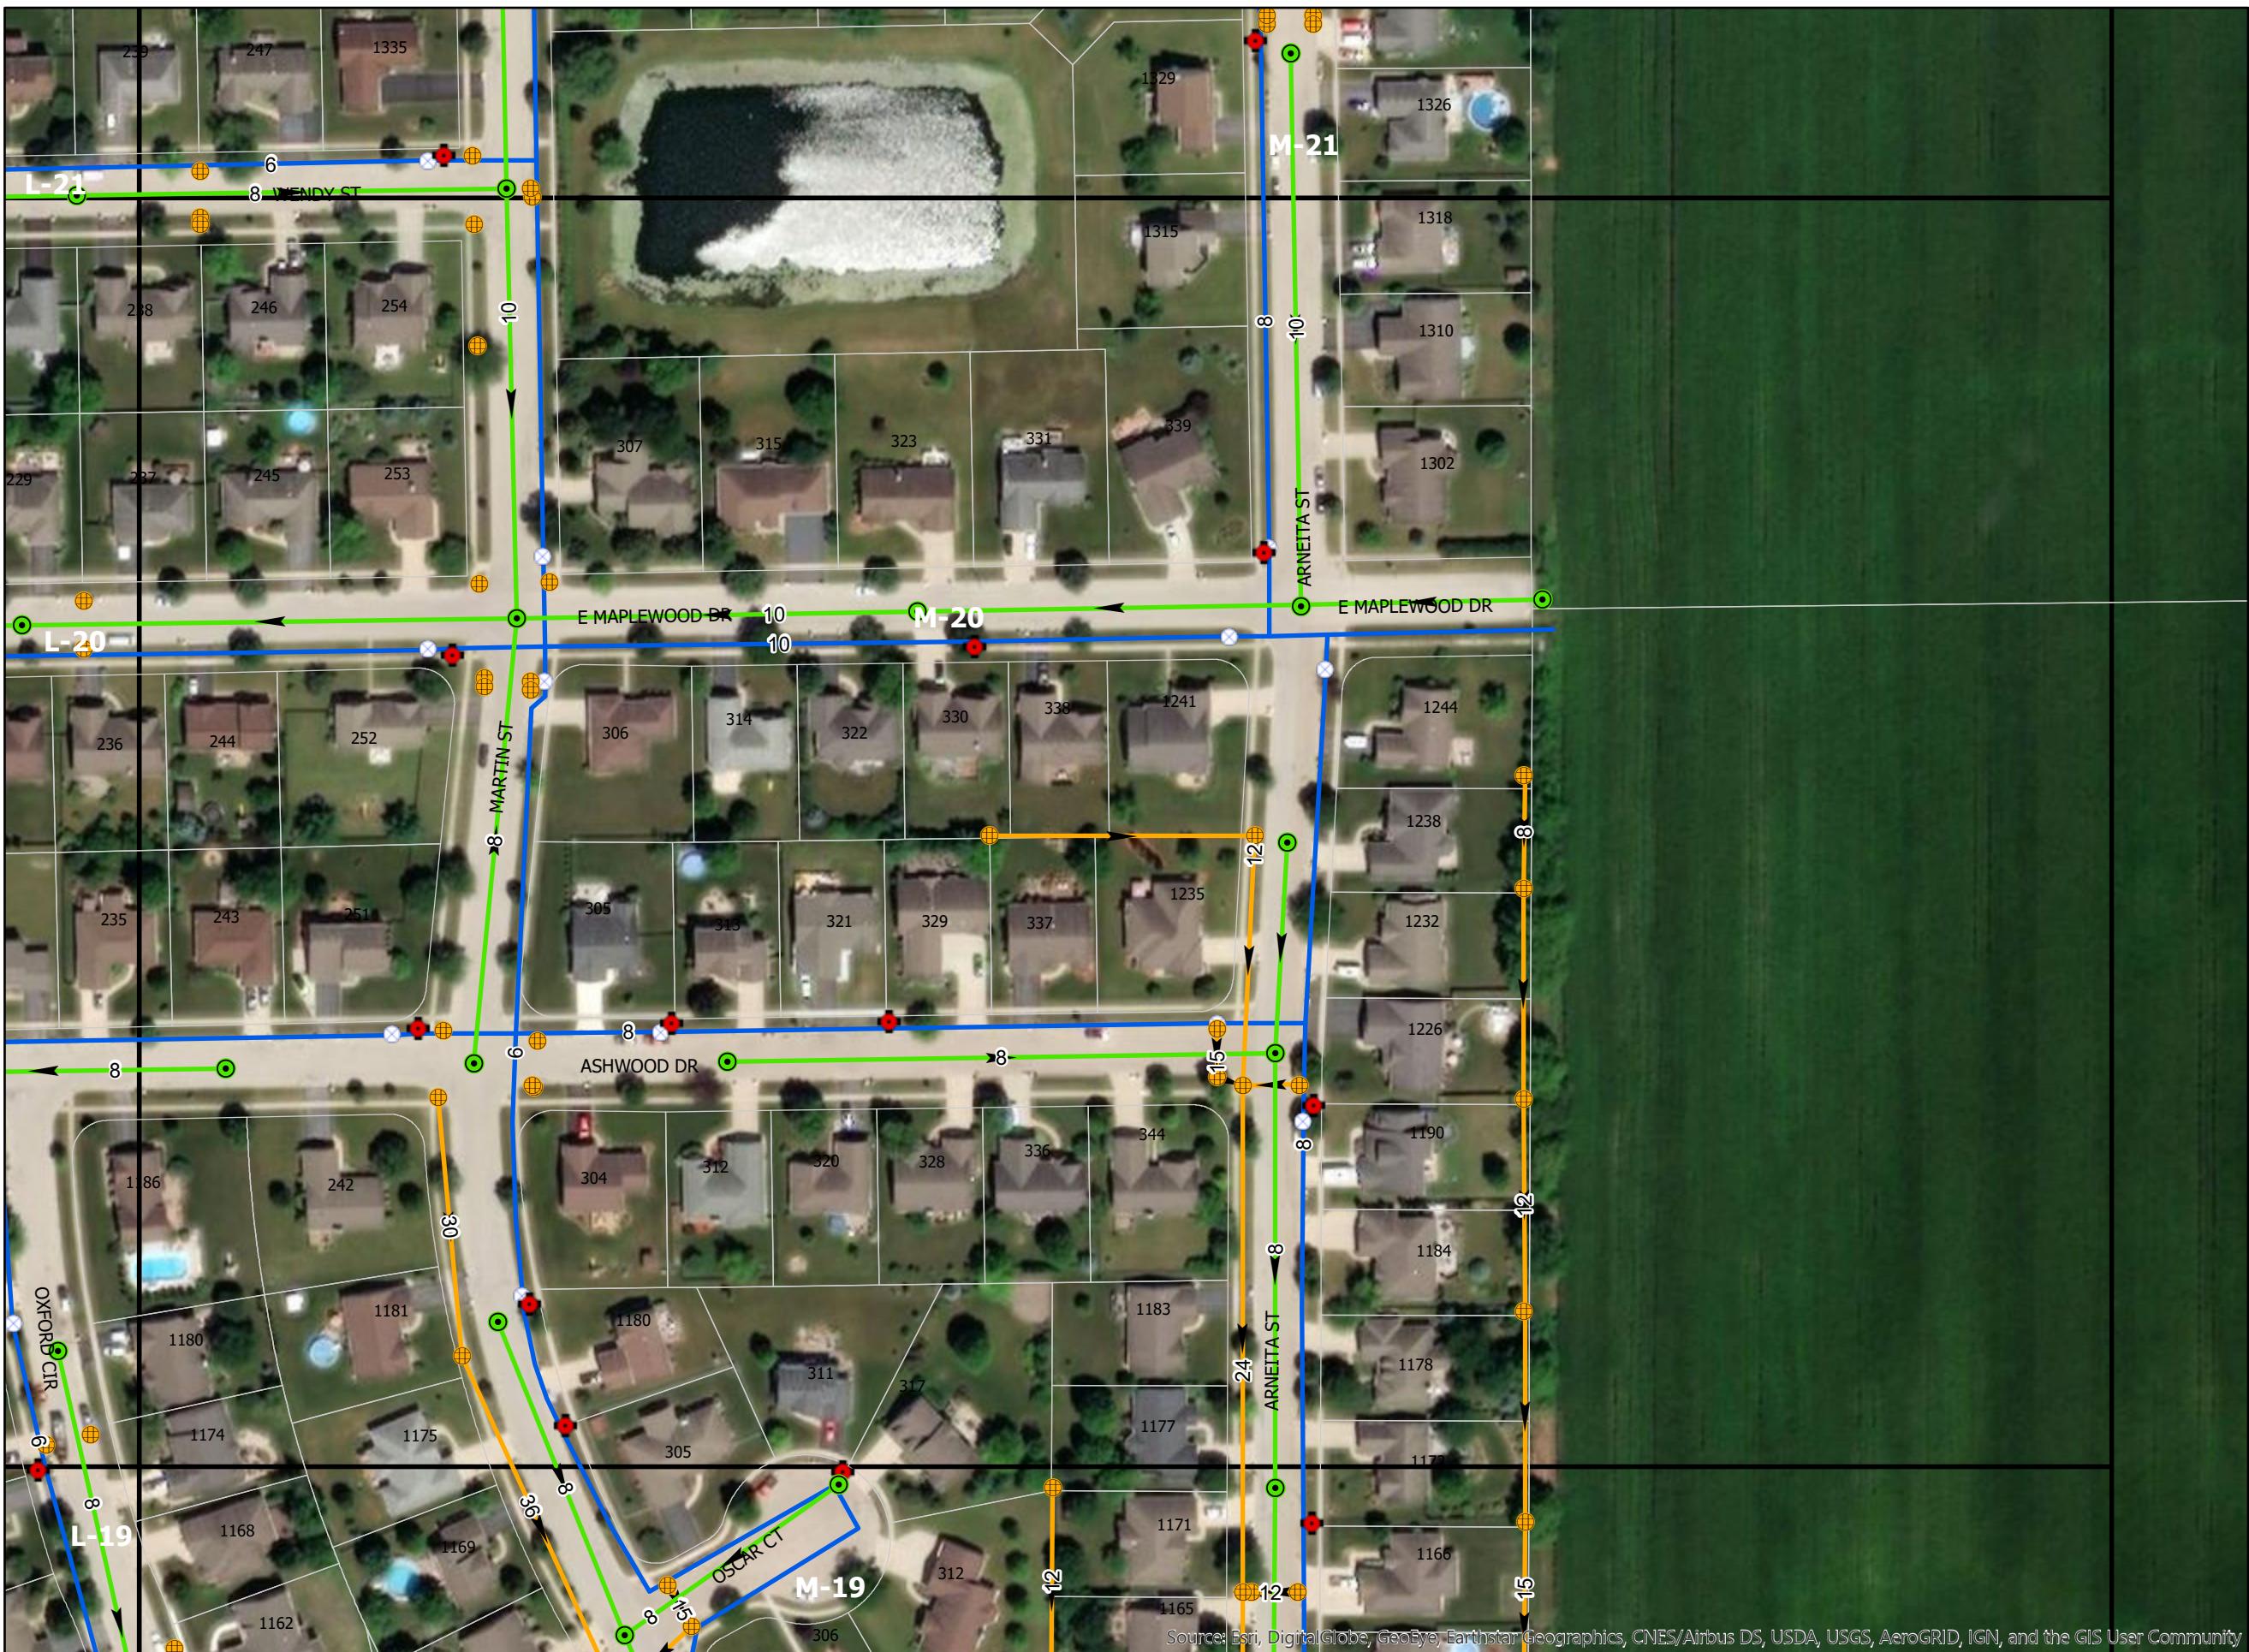

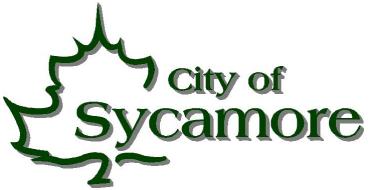

Collection System

- ★ Cleanout
- ▲ Drop MH
- Sanitary MH
- Sanitary Service
- Sanitary Main

Storm Sewer

- Storm Structure
- Storm Line

Water System

- ▲ Water Reducer
- ✖ Hydrant
- ⊗ Water Valve
- Water Line

Base Map

Address
Property Parcel
Roads
Tiles



0 25 50 100 150 200
Feet



L-23

Collection System

- ★ Cleanout
- ▲ Drop MH
- Sanitary MH
- Sanitary Service
- Sanitary Main

Storm Sewer


- Storm Structure
- Storm Line

Water System


- ▲ Water Reducer
- Hydrant
- Water Valve
- Water Line

Base Map

- Address
- Property Parcel
- Roads
- Tiles

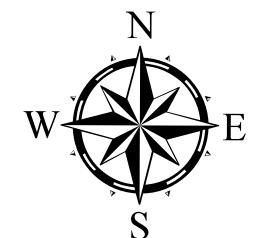

0 25 50 100 150 200
Feet

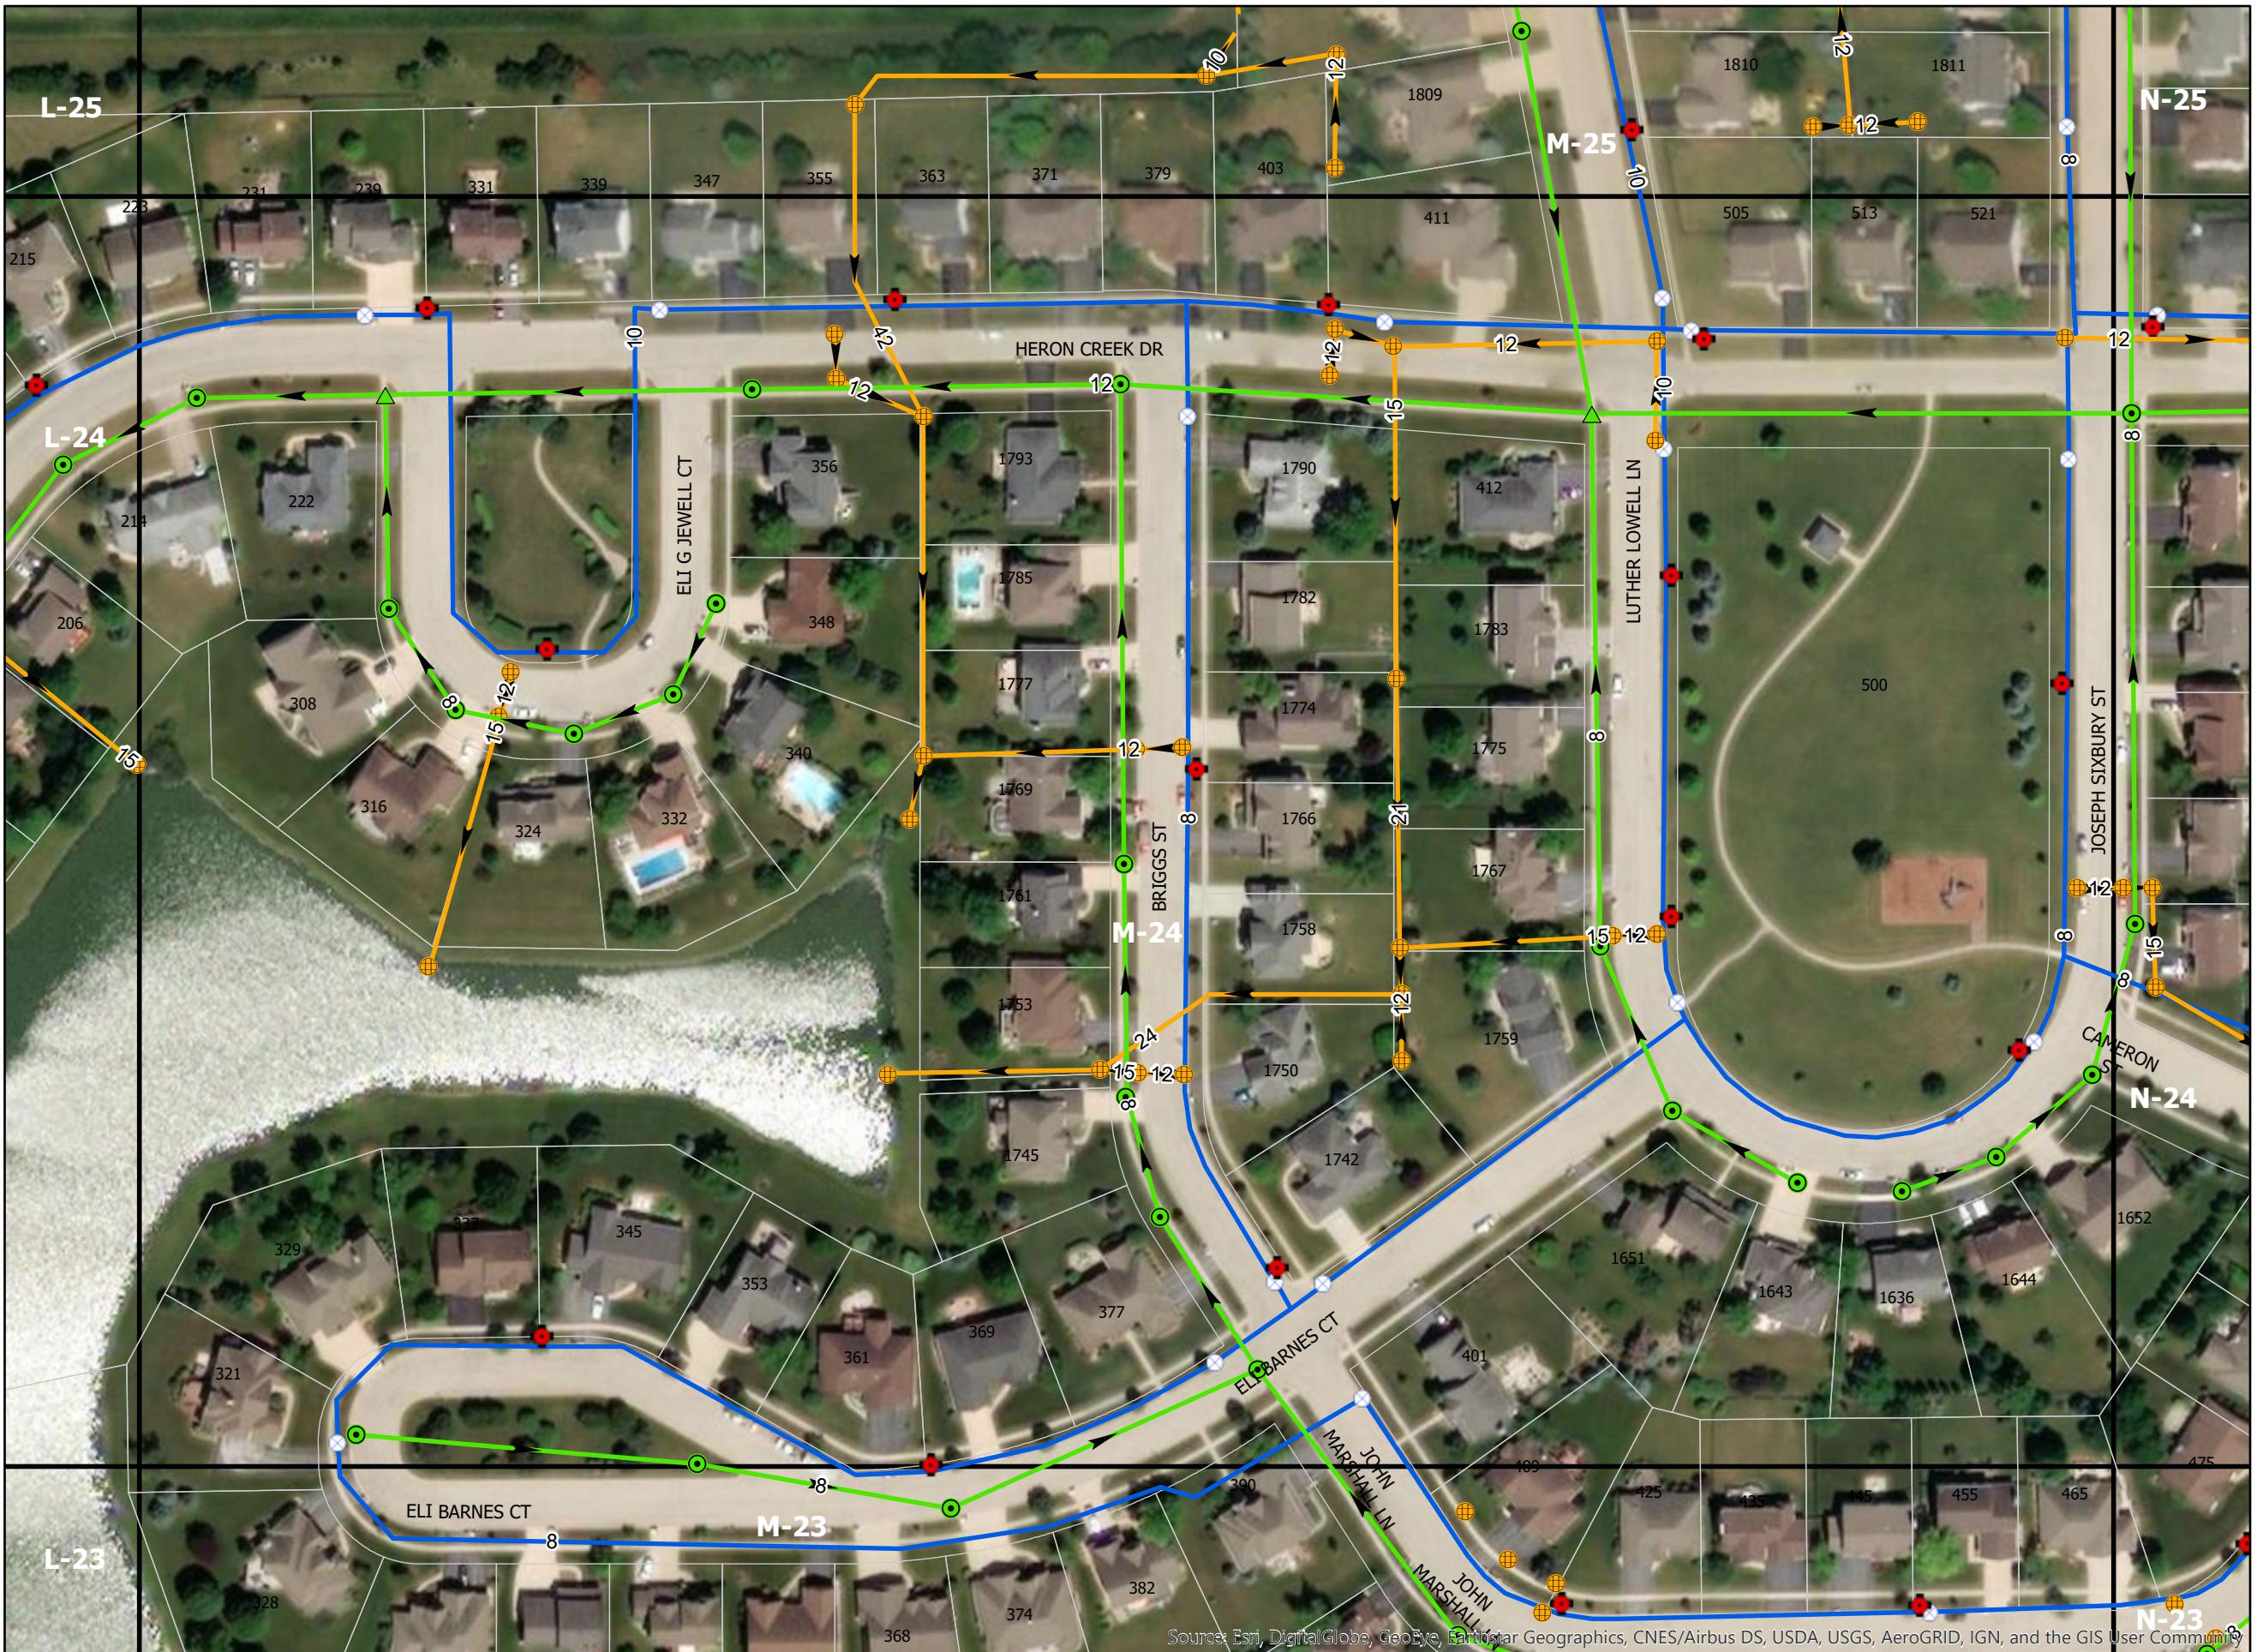



Collection System

- ★ Cleanout
- ▲ Drop MH
- Sanitary MH
- Sanitary Service
- Sanitary Main

Storm Sewer

- Storm Structure
- Storm Line

Water System

- ▲ Water Reducer
- ✚ Hydrant
- ⊗ Water Valve
- Water Line


Base Map


- Address
- Property Parcel
- Roads
- Tiles



0 25 50 100 150 200
 Feet

Page Number: M-25

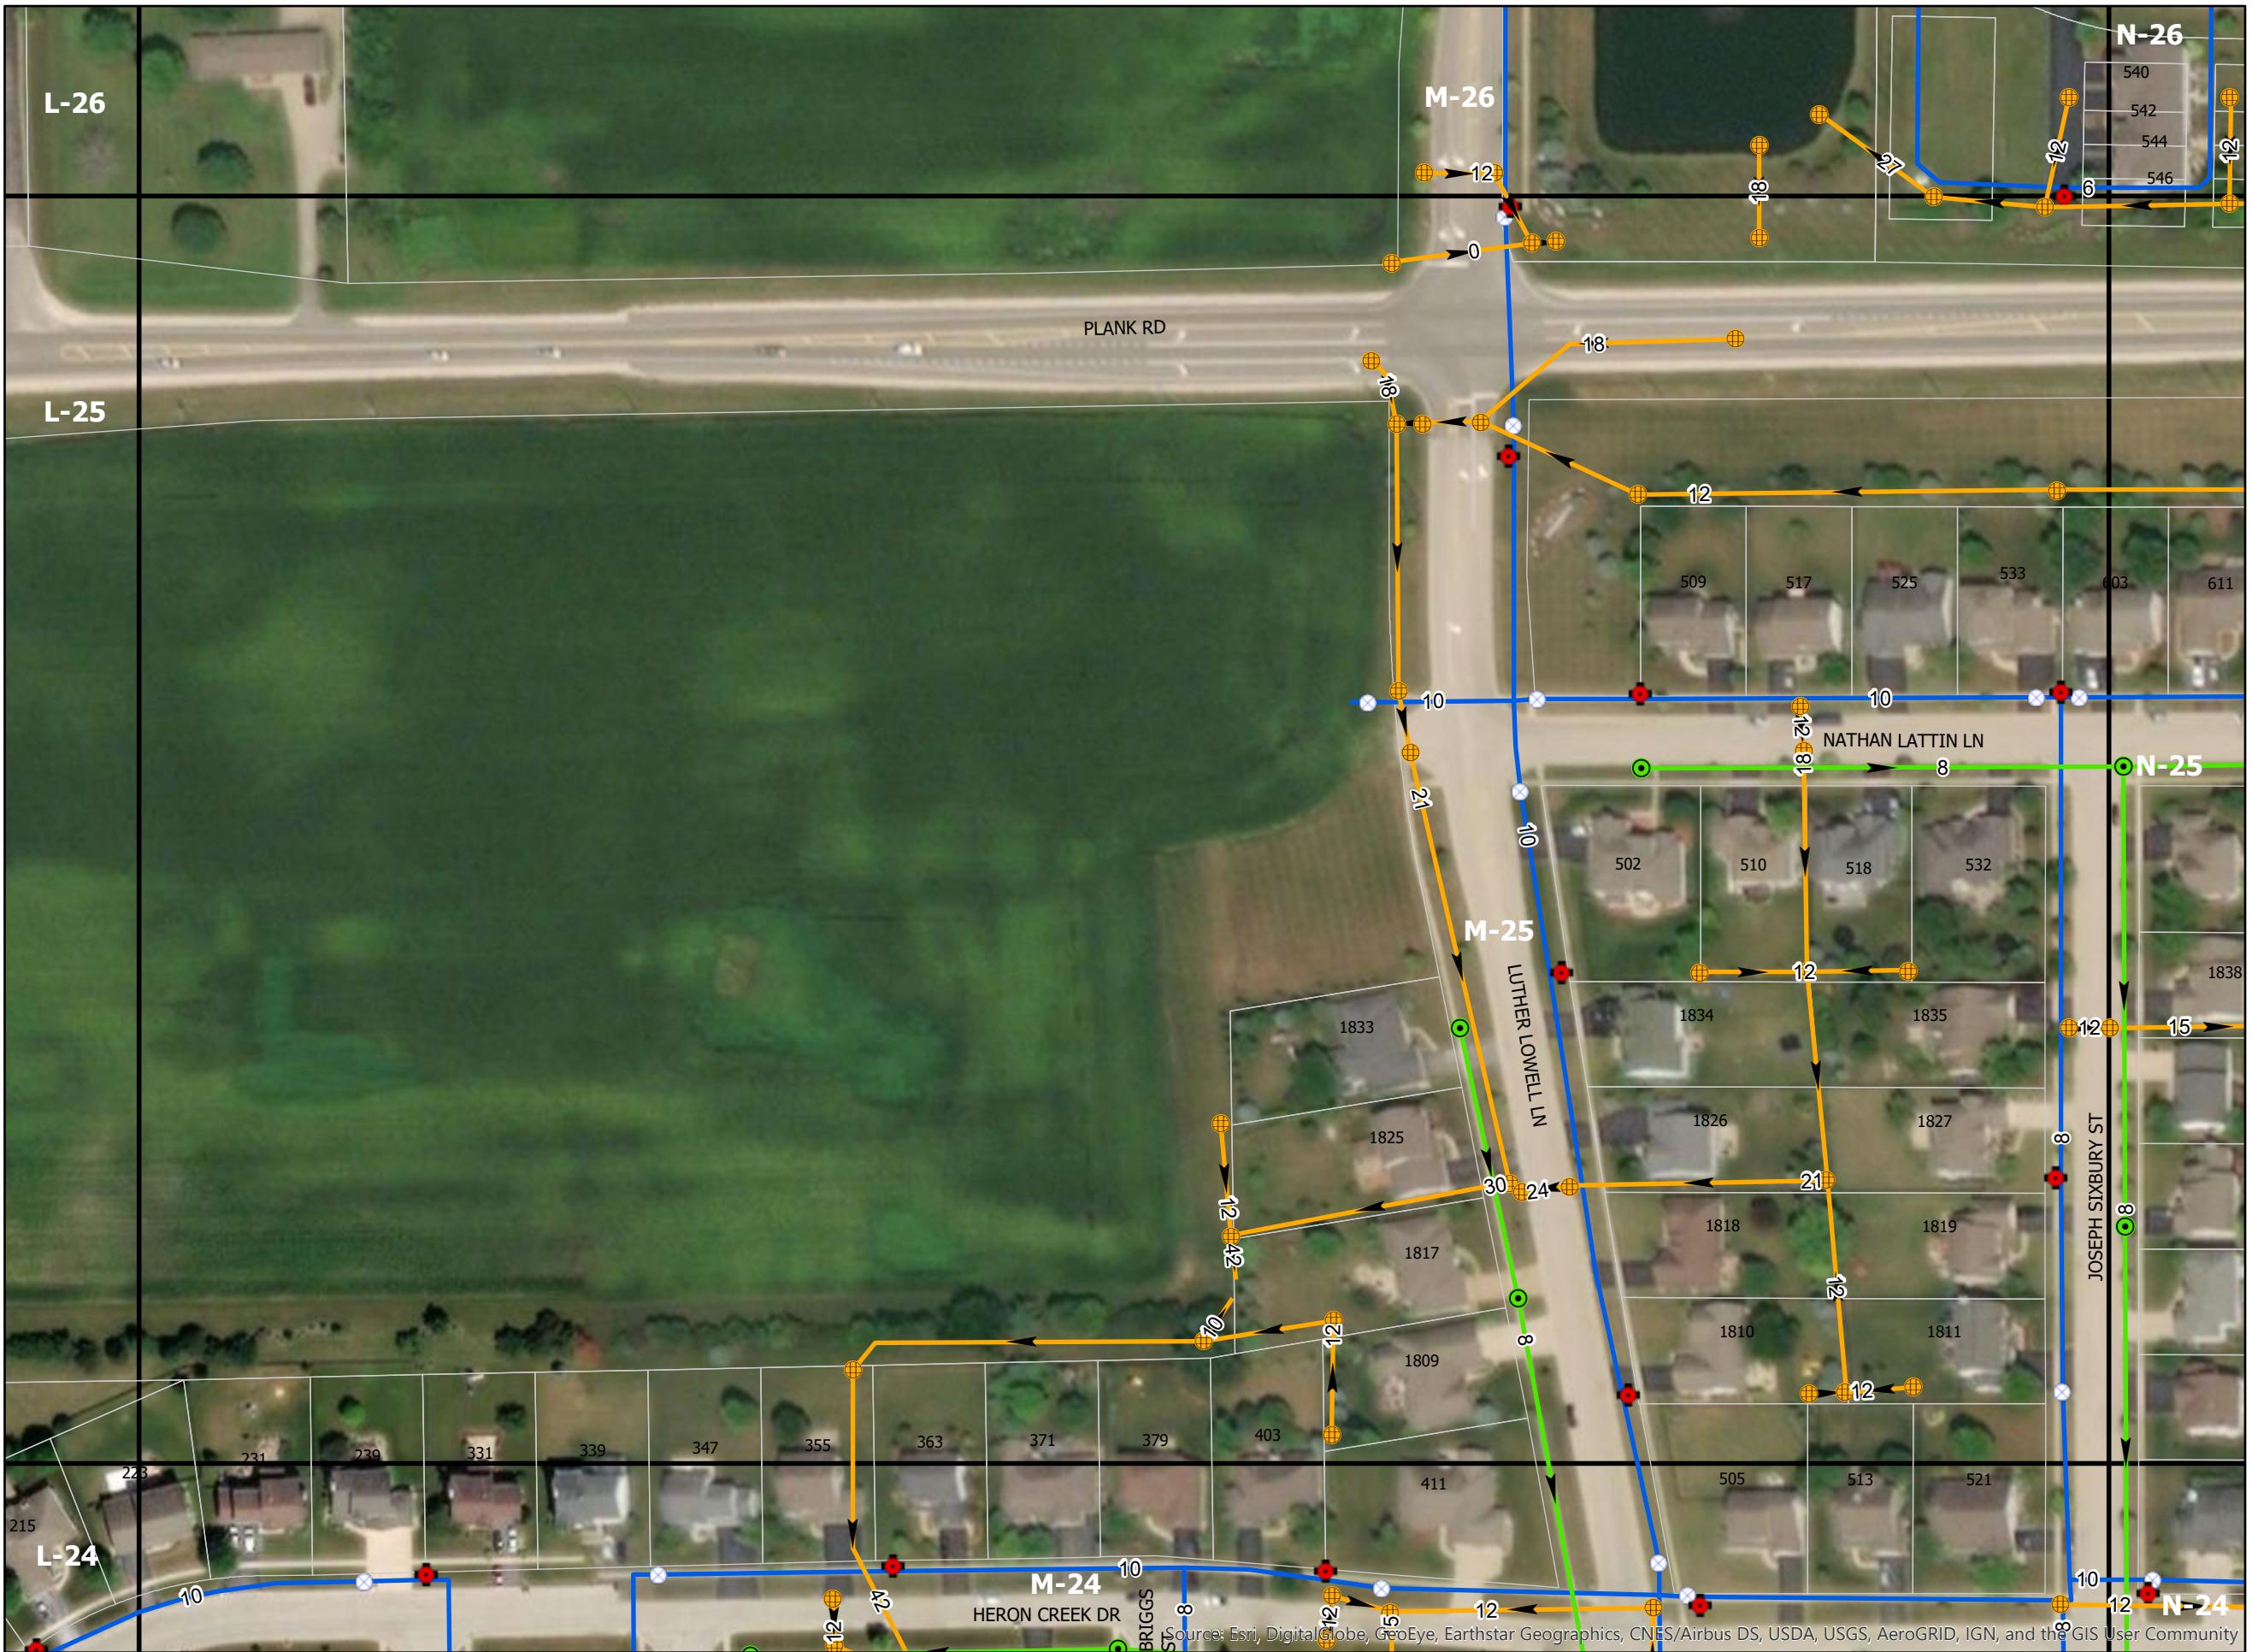

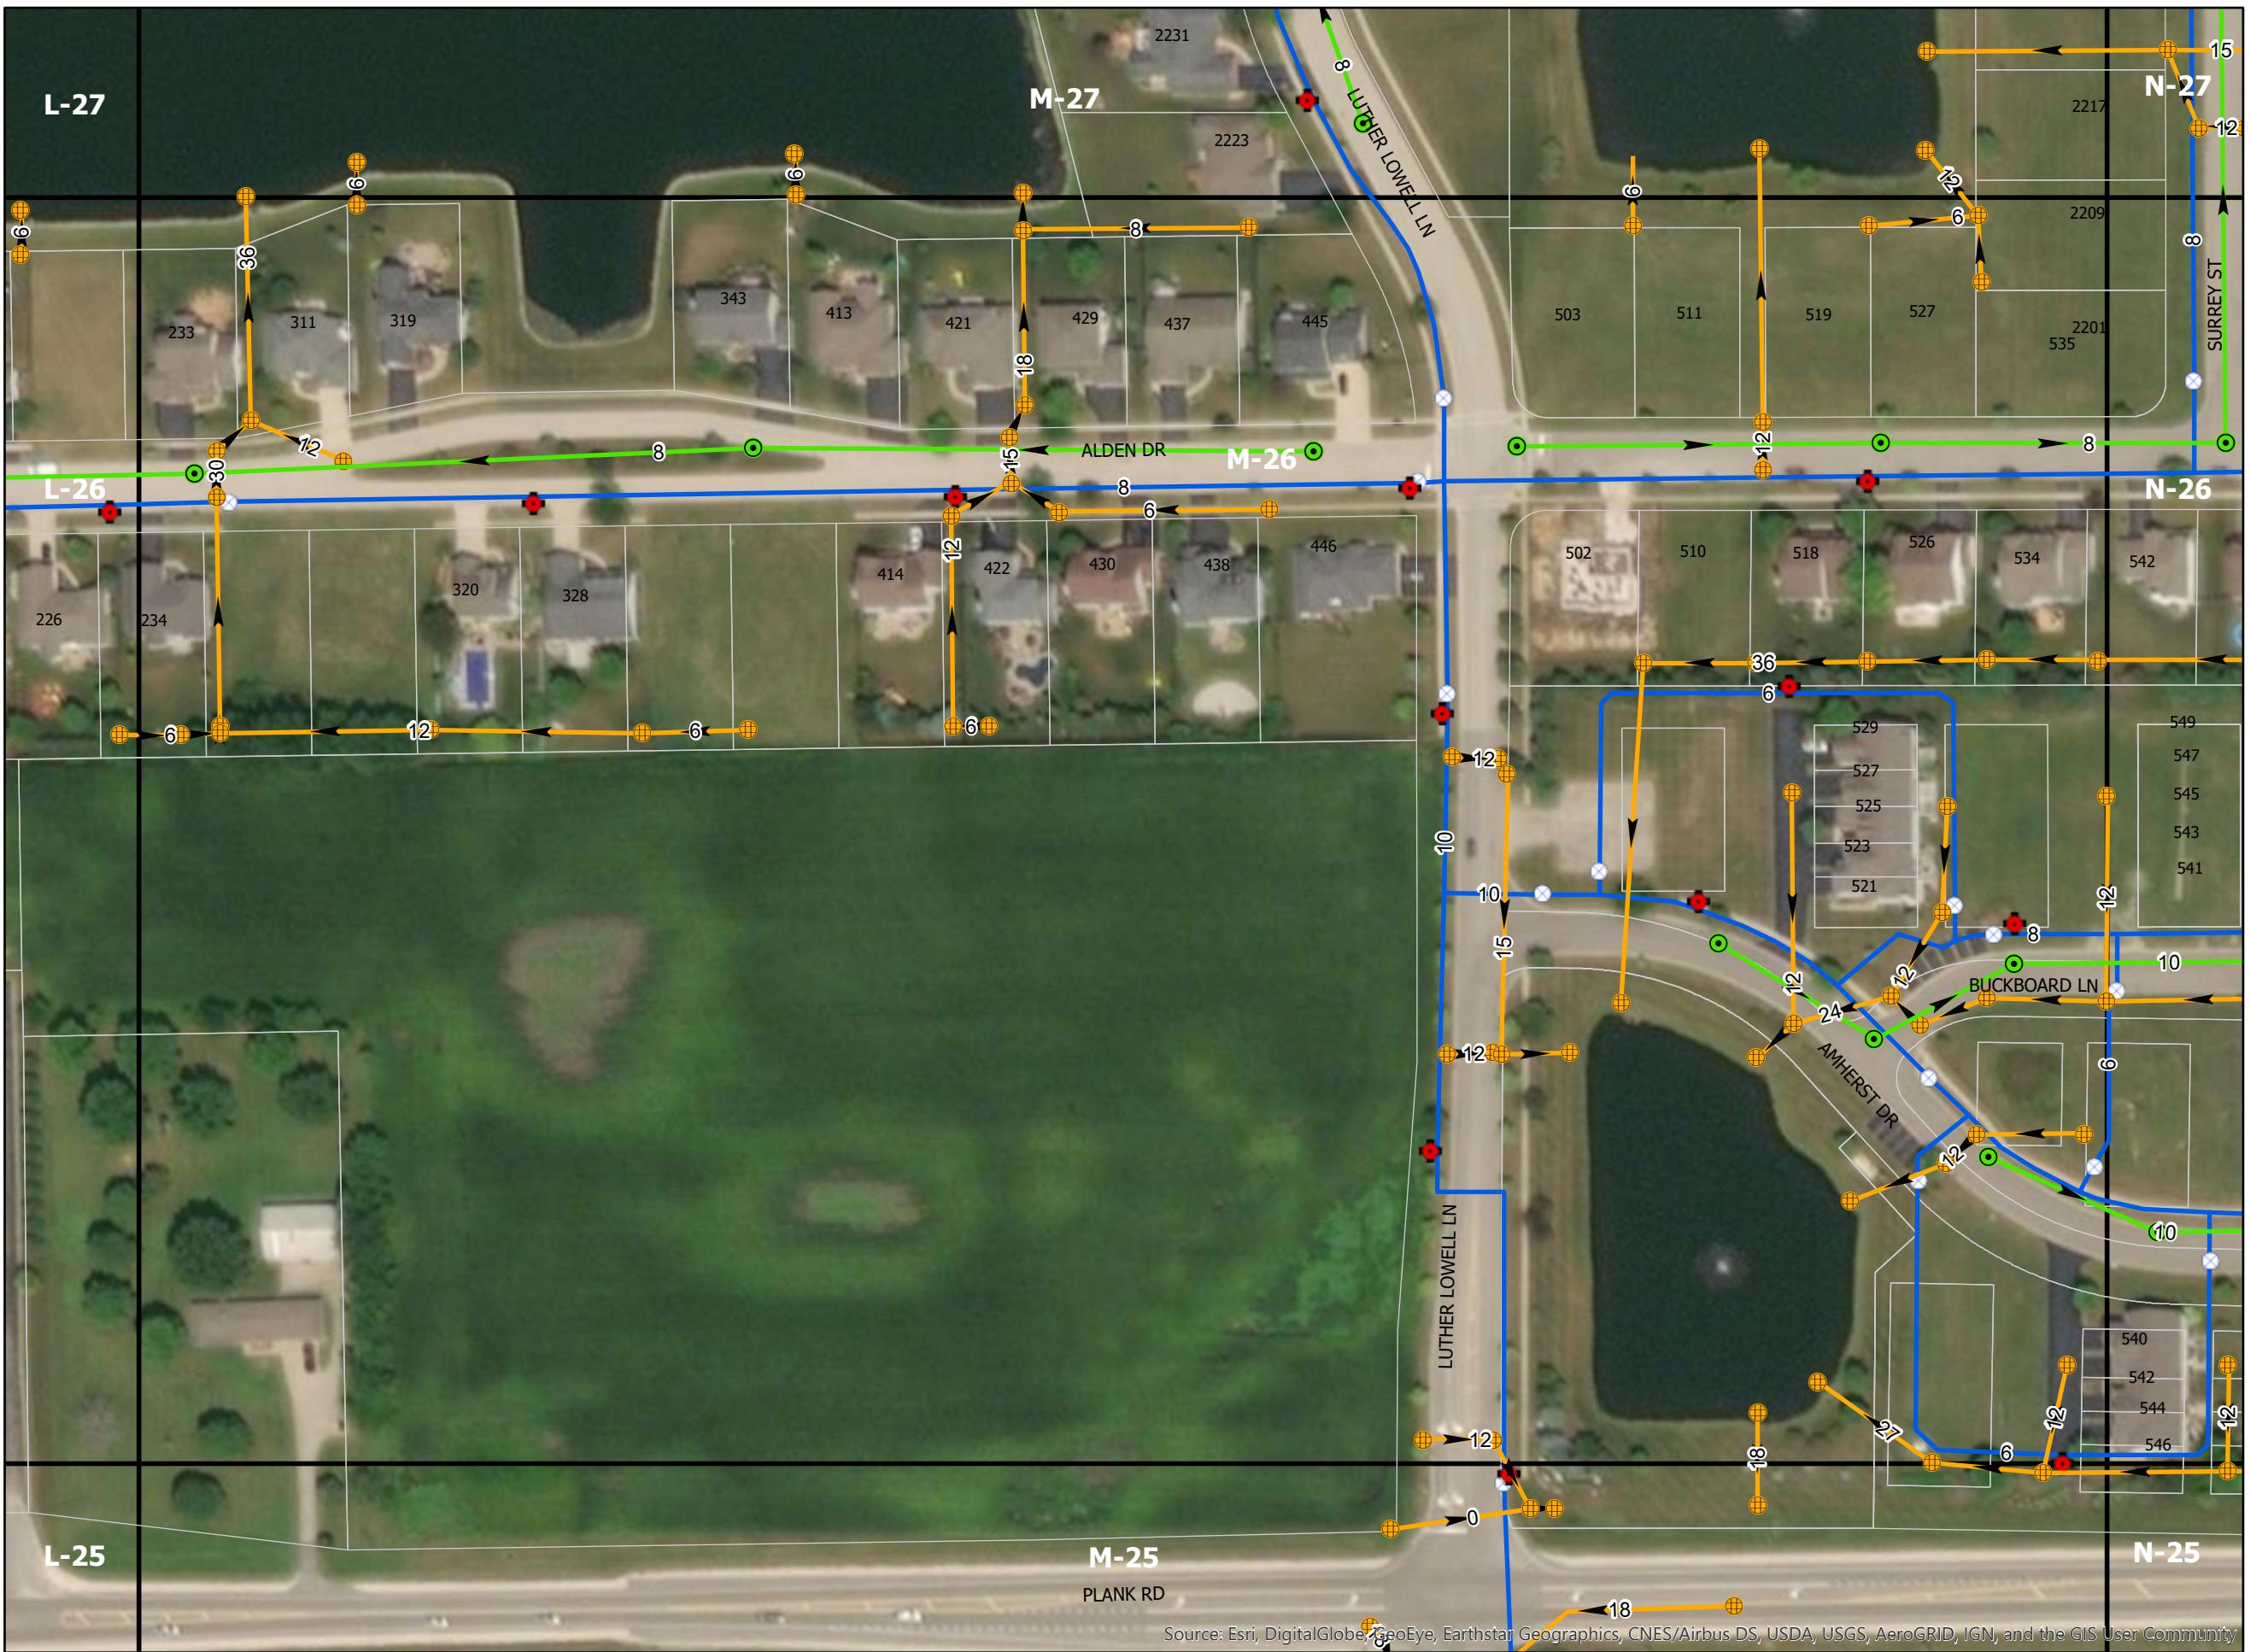

Collection System

- Cleanout
- Drop MH
- Sanitary MH
- Sanitary Service
- Sanitary Main

Storm Sewer


- Storm Structure
- Storm Line

Water System

- Water Reducer
- Hydrant
- Water Valve
- Water Line

Base Map

- Address
- Property Parcel
- Roads
- Tiles

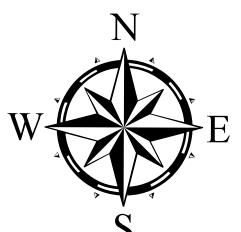

0 25 50 100 150 200
Feet

Page Number: M-26